


MATERIAL SECTION
 1 1/2" BITUMINOUS CONCRETE PAVEMENT TYPE IVS
 1 1/4" BITUMINOUS CONCRETE PAVEMENT TYPE IVS
 SHEET MEMBRANE WATERPROOFING, TORCH APPLIED
 8 1/2" DECK CONCRETE, HIGH PERFORMANCE CLASS A

BITUMINOUS CONCRETE PAVEMENT SHALL BE PAID FOR UNDER
 ITEM 900.680 SPECIAL PROVISION (BITUMINOUS CONCRETE
 PAVEMENT, SMALL QUANTITY).

EMULSIFIED ASPHALT SHALL BE APPLIED AT A RATE OF
 0.040 GAL / SY BETWEEN SUCCESSIVE COURSES OF PAVEMENT
 AS DIRECTED BY THE ENGINEER.

NEW BRIDGE TYPICAL SECTION
 SCALE 1/2" = 1'-0"

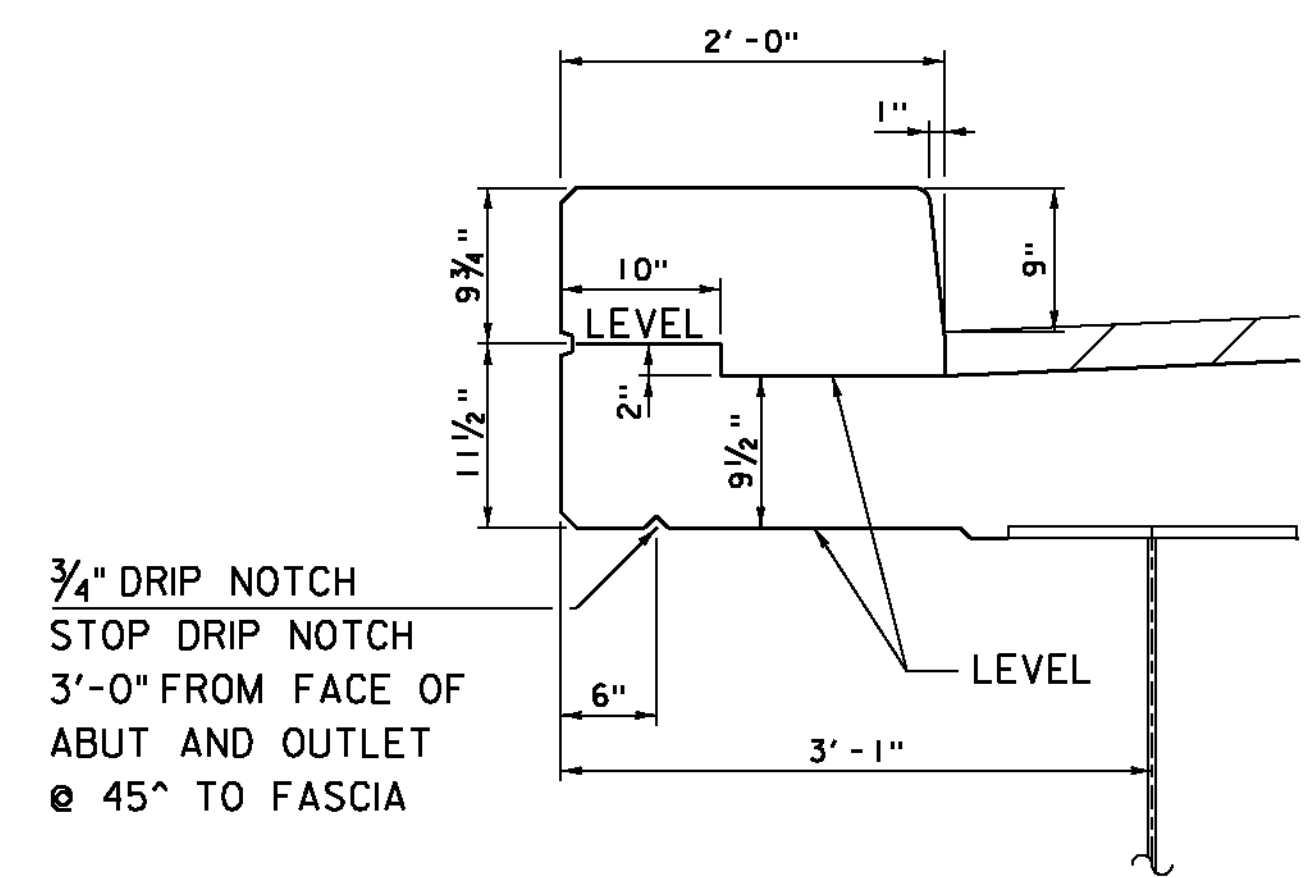

CURB TYPICAL SECTION
 SCALE 1" = 1'-0"

PROJECT NAME: WOODFORD	PLOT DATE: 23-MAR-2012
PROJECT NUMBER: ER BHF 010-1(44)	DRAWN BY: C. MOONEY
FILE NAME: slb214sup.dgn	CHECKED BY: M. EVANS-MONGEON
PROJECT LEADER: C. CARLSON	SHEET 19 OF 58
DESIGNED BY: M. EVANS-MONGEON	
DECK TYPICAL SECTION	