




STA. 4+44.4 RT.
 END UNCLASSIFIED CHANNEL EXCAVATION
 GEOTEXTILE UNDER STONE FILL
 STONE FILL TYPE IV
 GRUBBING MATERIAL

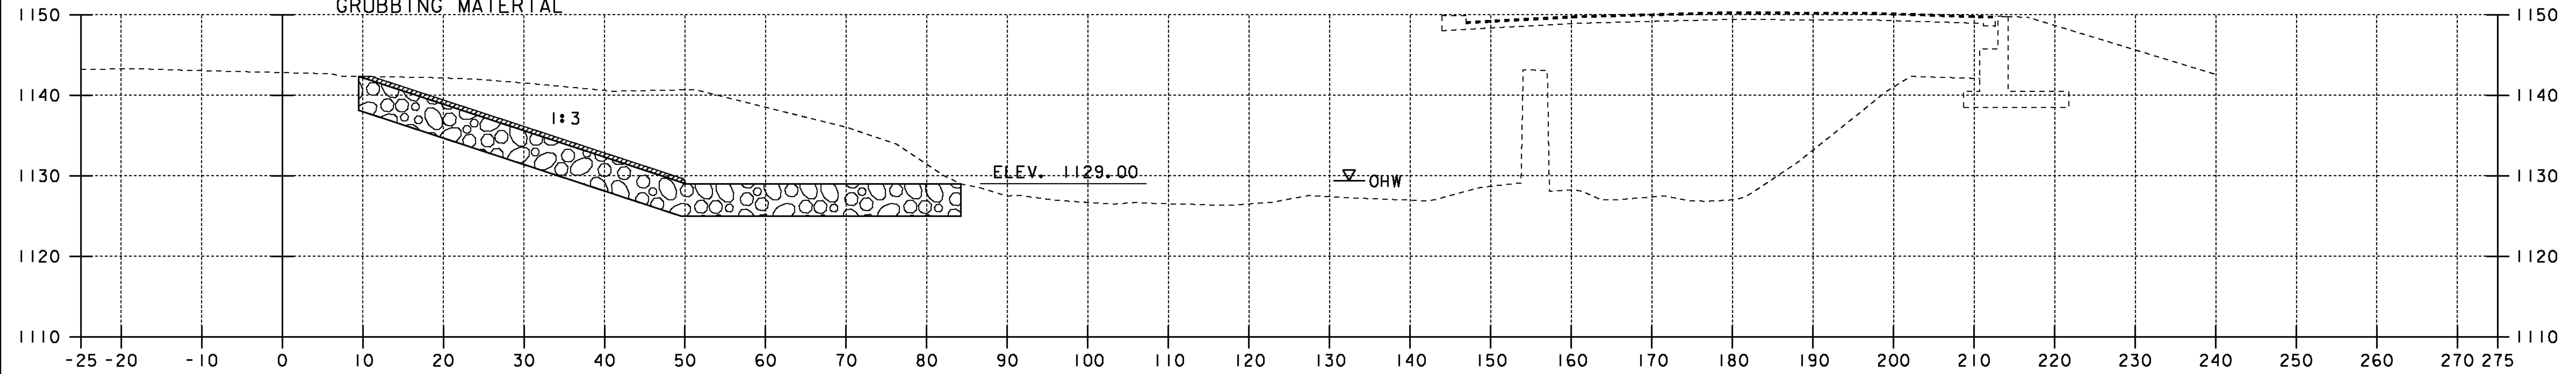

4+00

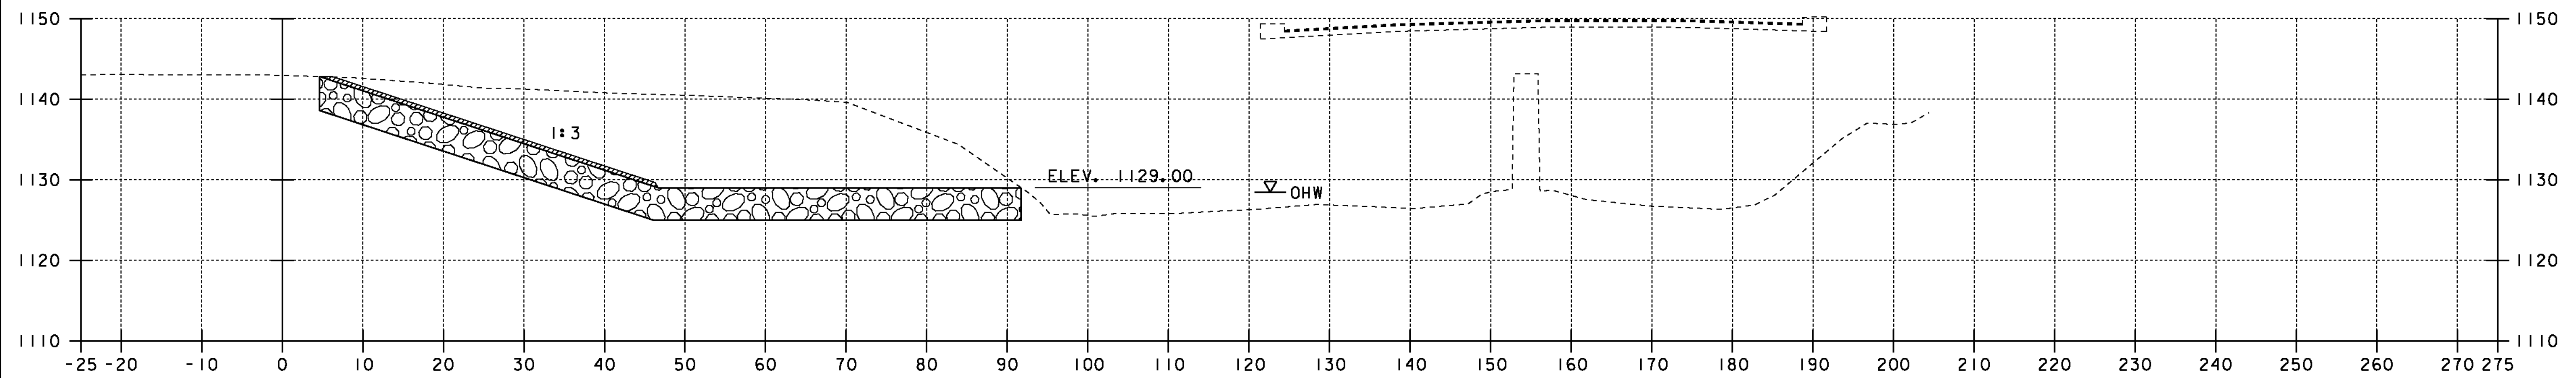

3+80

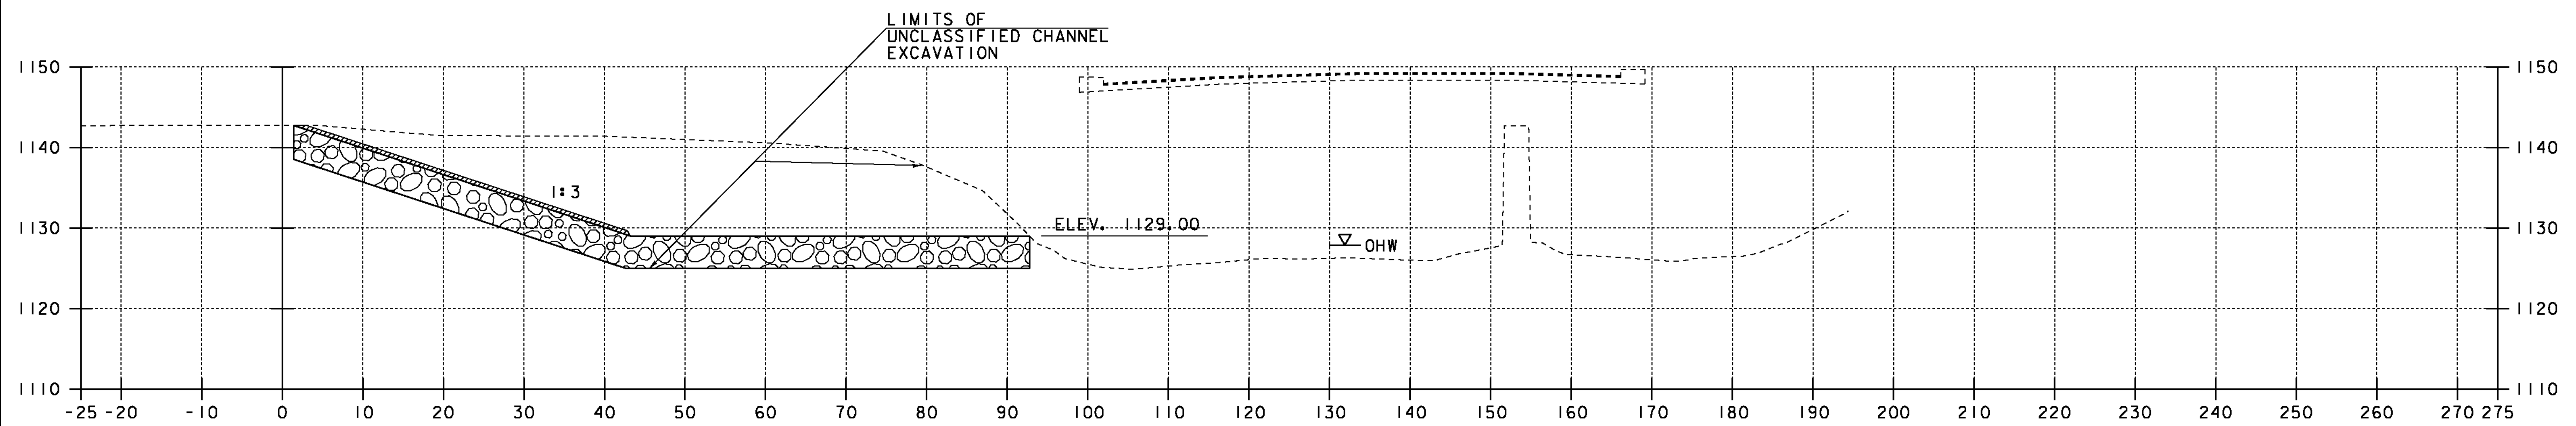

3+60

PROJECT NAME:	WOODFORD
PROJECT NUMBER:	ER BHF 010-1(44)
FILE NAME:	sl1b214ch xs.dgn
PROJECT LEADER:	C. CARLSON
DESIGNED BY:	M. EVANS-MONGEON
CHANNEL CROSS SECTIONS SHEET (4)	
PLOT DATE:	23-MAR-2012
DRAWN BY:	G. ROY
CHECKED BY:	EVANS-MONGEON
SHEET	43 OF 58