


GENERAL NOTES:

- PAD AND MATERIALS SHALL CONFORM TO STATE OF VERMONT, AGENCY OF TRANSPORTATION STANDARD SPECIFICATIONS FOR CONSTRUCTION, DATED 2006 AND THE LATEST REVISIONS, AND THE AASHTO LRFD BRIDGE DESIGN SPECIFICATIONS, FOURTH EDITION, DATED 2007, AND ITS LATEST REVISIONS, CONTRACT PLANS, AND THE SPECIAL PROVISIONS. GENERAL SHOP PRACTICES, STRUCTURAL FABRICATION, WELDING AND ASSEMBLY SHALL BE GOVERNED BY AWS/AASHTO/AWS D1.5 BRIDGE WELDING CODE.
- THESE SHOP DRAWINGS ARE PREPARED IN ACCORDANCE WITH THE CONTRACT PLANS AND SPECIFICATIONS. THE D.S. BROWN COMPANY DOES NOT ACCEPT LIABILITY FOR THE DESIGN OF THE PRODUCTS DETAILED IN THESE SHOP DRAWINGS.
- THE D.S. BROWN COMPANY TO SUPPLY ONLY THE PARTS SHOWN ON THESE DRAWINGS.
- ALL STEEL SHALL BE PRODUCED IN THE UNITED STATES OF AMERICA.
- THE BEARING SHALL BE SUBJECT TO RANDOM IN-HOUSE ELASTOMER TESTING AND IN-HOUSE PROOF LOAD TESTING IN ACCORDANCE WITH AASHTO DIVISION I, SECTION 14 (METHOD "A") AND AASHTO DIVISION II, SECTION 18.
- THE TEMPERATURE OF THE STEEL ADJACENT TO THE ELASTOMER SHALL NOT EXCEED 93°C (200°F). TEMPERATURE SHALL BE CONTROLLED BY THE USE OF A TEMPERATURE INDICATING CRAYON OR OTHER DEVICES APPROVED BY THE ENGINEERS.
- ALL CORNERS AND EDGES OF STEEL PLATES SHALL BE GROUND TO A 0.063" RADIUS.
- ALL STRUCTURAL STEEL SURFACES TO BE METALIZED SHALL BE CLEANED IN ACCORDANCE WITH SSPC-SP5.
- ALL SPECIFIED STEEL TO BE ZINC METALIZED IN ACCORDANCE WITH AWS C 2.18 SPECIFICATIONS TO A MINIMUM THICKNESS OF 6 MILS. THE COATING SHALL CONSIST OF 99.9% PURE ZINC (MINIMUM PURITY). THE METALIZATION SHALL OCCUR AFTER THE VULCANIZATION PROCESS. THE FIRST COATING SHALL BE APPLIED WITHIN ONE HOUR OF BLAST CLEANING AND THE SURFACE MUST BE COMPLETELY COATED TO THE SPECIFIC THICKNESS WITHIN TWO HOURS OF BLASTING. EXTERIOR SURFACES SHALL BE SEALED WITH CARBOUNE SEALER "RUSTABOND" WITH A MINIMUM DRY FILM THICKNESS 2 MILS. SEE COATING LIMITS FOR LOCATIONS. REPAIR DAMAGED METALIZATION PER ASTM A780.
- TESTING SHALL BE IN ACCORDANCE WITH AASHTO M251.

| TOLERANCE TABLE | |
|--|-------------|
| DESCRIPTION | TOLERANCE |
| OVERALL VERTICAL DIMENSION | + 1/8", -0 |
| ELASTOMERIC BEARING DESIGN THICKNESS > 1.250" | + 1/4", -0 |
| ELASTOMERIC BEARING PLAN ≤ 36" | + 1/4", -0 |
| ELASTOMERIC COVER TOP & BOTTOM | + 1/8", -0 |
| ELASTOMERIC COVER SIDES | + 1/8", -0 |
| THICKNESS OF INDIVIDUAL LAYERS OF ELASTOMER (LAMINATED BEARINGS ONLY) AT ANY POINT WITHIN THE BEARING | ± 1/8" |
| VARIATION FROM A PLANE PARALLEL TO THE THEORETICAL SURFACE (AS DETERMINED BY MEASUREMENTS AT THE EDGE OF THE BEARINGS) | |
| TOP | 0.005 RAD |
| SIDES | ± 1/4" |
| POSITION OF EXPOSED CONNECTION MEMBERS | ± 1/8" |
| EDGE COVER OF EMBEDDED LAMINATES OF CONNECTION MEMBERS | + 1/8", -0 |
| SIZE OF HOLES, SLOTS, OR INSERTS | ± 1/8" |
| POSITION OF HOLES, SLOTS, OR INSERTS | ± 1/8" |
| MASONRY PL. PLAN DIMENSIONS | ± 1/4" |
| MASONRY PL. UNDERSIDE SURFACE FLATNESS | CLASS C |
| MASONRY PL. UPSIDE SURFACE FLATNESS | CLASS A |
| MASONRY PL. THICKNESS | ± 1/16" |
| HOLE & SIZE LOCATION | ± 1/16" |
| SOLE PL. PLAN DIMENSIONS | ± 1/16" |
| SOLE PL. UNDERSIDE SURFACE FLATNESS | CLASS A |
| SOLE PL. UPSIDE SURFACE FLATNESS | CLASS C |
| SOLE PL. BEVEL SLOPE | ± 0.002 RAD |
| SOLE PL. THICKNESS | ± 1/16" |
| MASONRY & SOLE PLATE SURFACE FINISH (BEARING SIDE) | 125 RMS |

| FLATNESS TOLERANCE | |
|--------------------|-------------|
| CLASS | X NOM. DIM. |
| A | 0.001 |
| B | 0.002 |
| C | 0.005 |

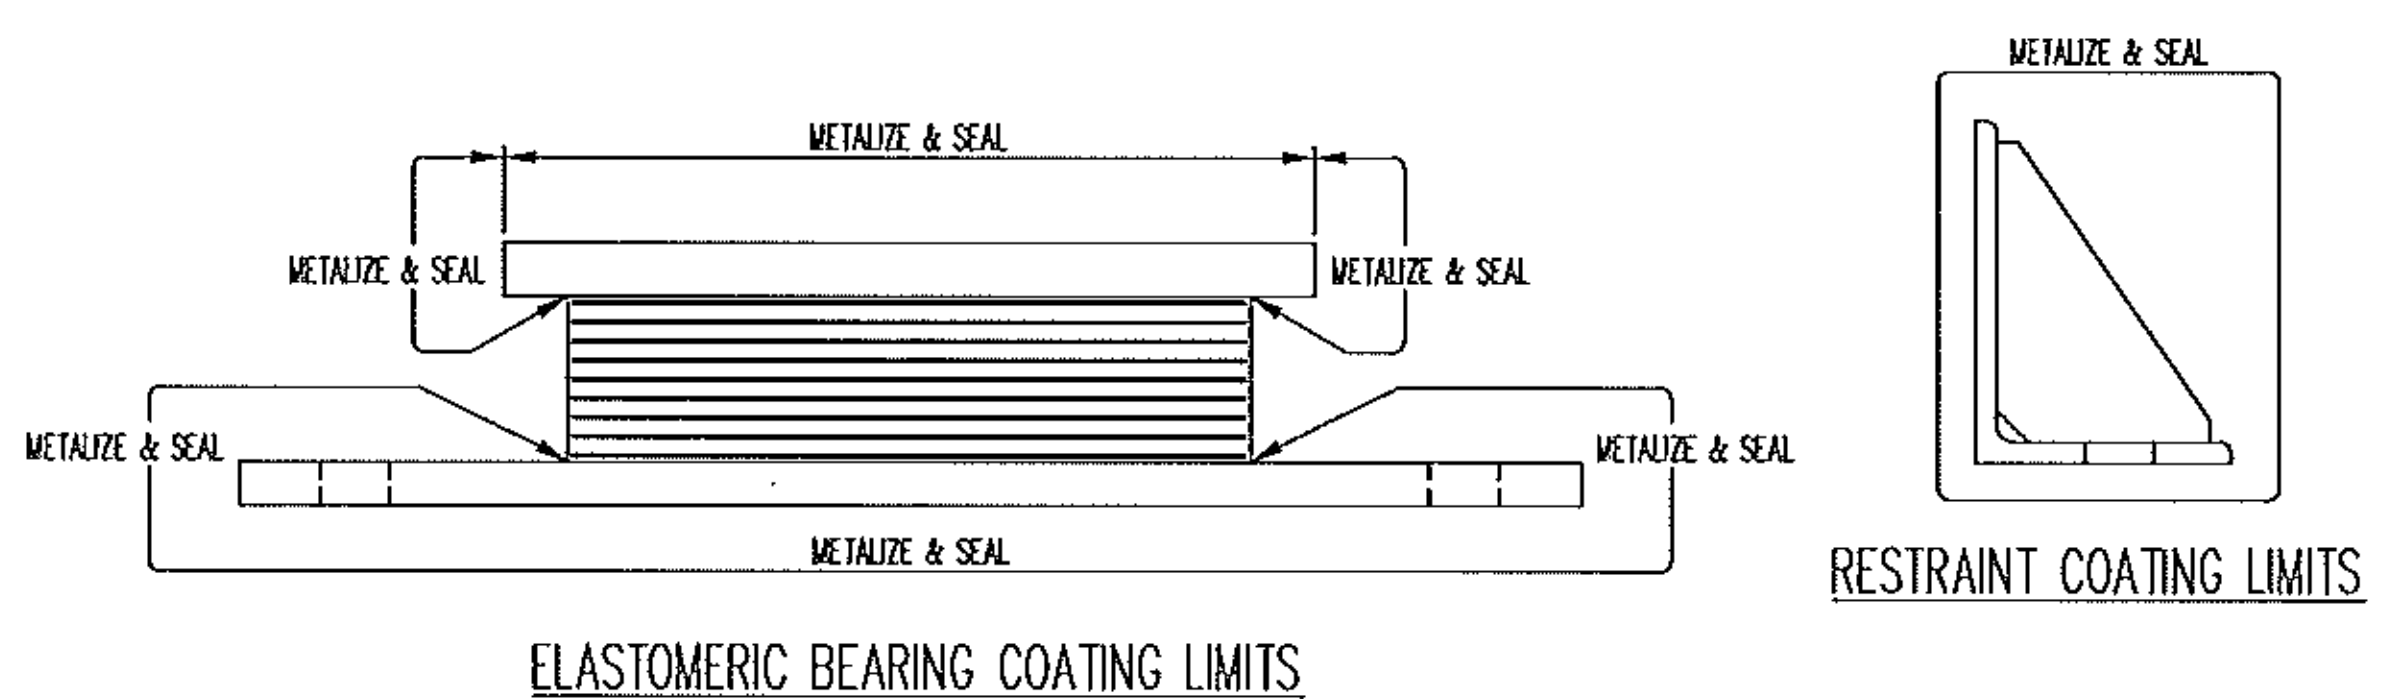

Vermont Agency of Transportation
RECEIVED
 CK'D BY CAM OK'D BY GFR
 06/22/2012
 RESUBMIT APPROVED X
 BY C. CARLSON DATE 06/29/2012

D.S. BROWN
 THE D.S. BROWN COMPANY
 300 E. CHERRY STREET
 NORTH BALTIMORE, OHIO 45872
 419.257.3561
 FAX: 419.257.0332
 WWW.DSBROWN.COM

| REV. | DESCRIPTION | DATE | DET. CKD. |
|------|--|------|-----------|
| | LOCATION — VT RT 9, PRINCIPAL ARTERIAL | | |
| | BRIDGE — 11 | | |
| | PROJECT — ER BHF 010-(44) | | |
| | DESIGNER — VT AGENCY OF TRANSPORTATION | | |
| | CUSTOMER — T BUCK CONSTRUCTION, INC. | | |
| | GENERAL NOTES AND COATING LIMITS | | |
| | BENNINGTON CO., VT | | |

| SCALE | DRWN BY | CHKD BY | DATE | QUANTITY |
|----------------|--------------|---------|-------|----------|
| N.T.S. | SP | EAK | 6/12 | |
| PROJECT NUMBER | PRODUCT CODE | ISSUE | SHEET | |
| 36775 | 1104 | 1 | GN1 | |