

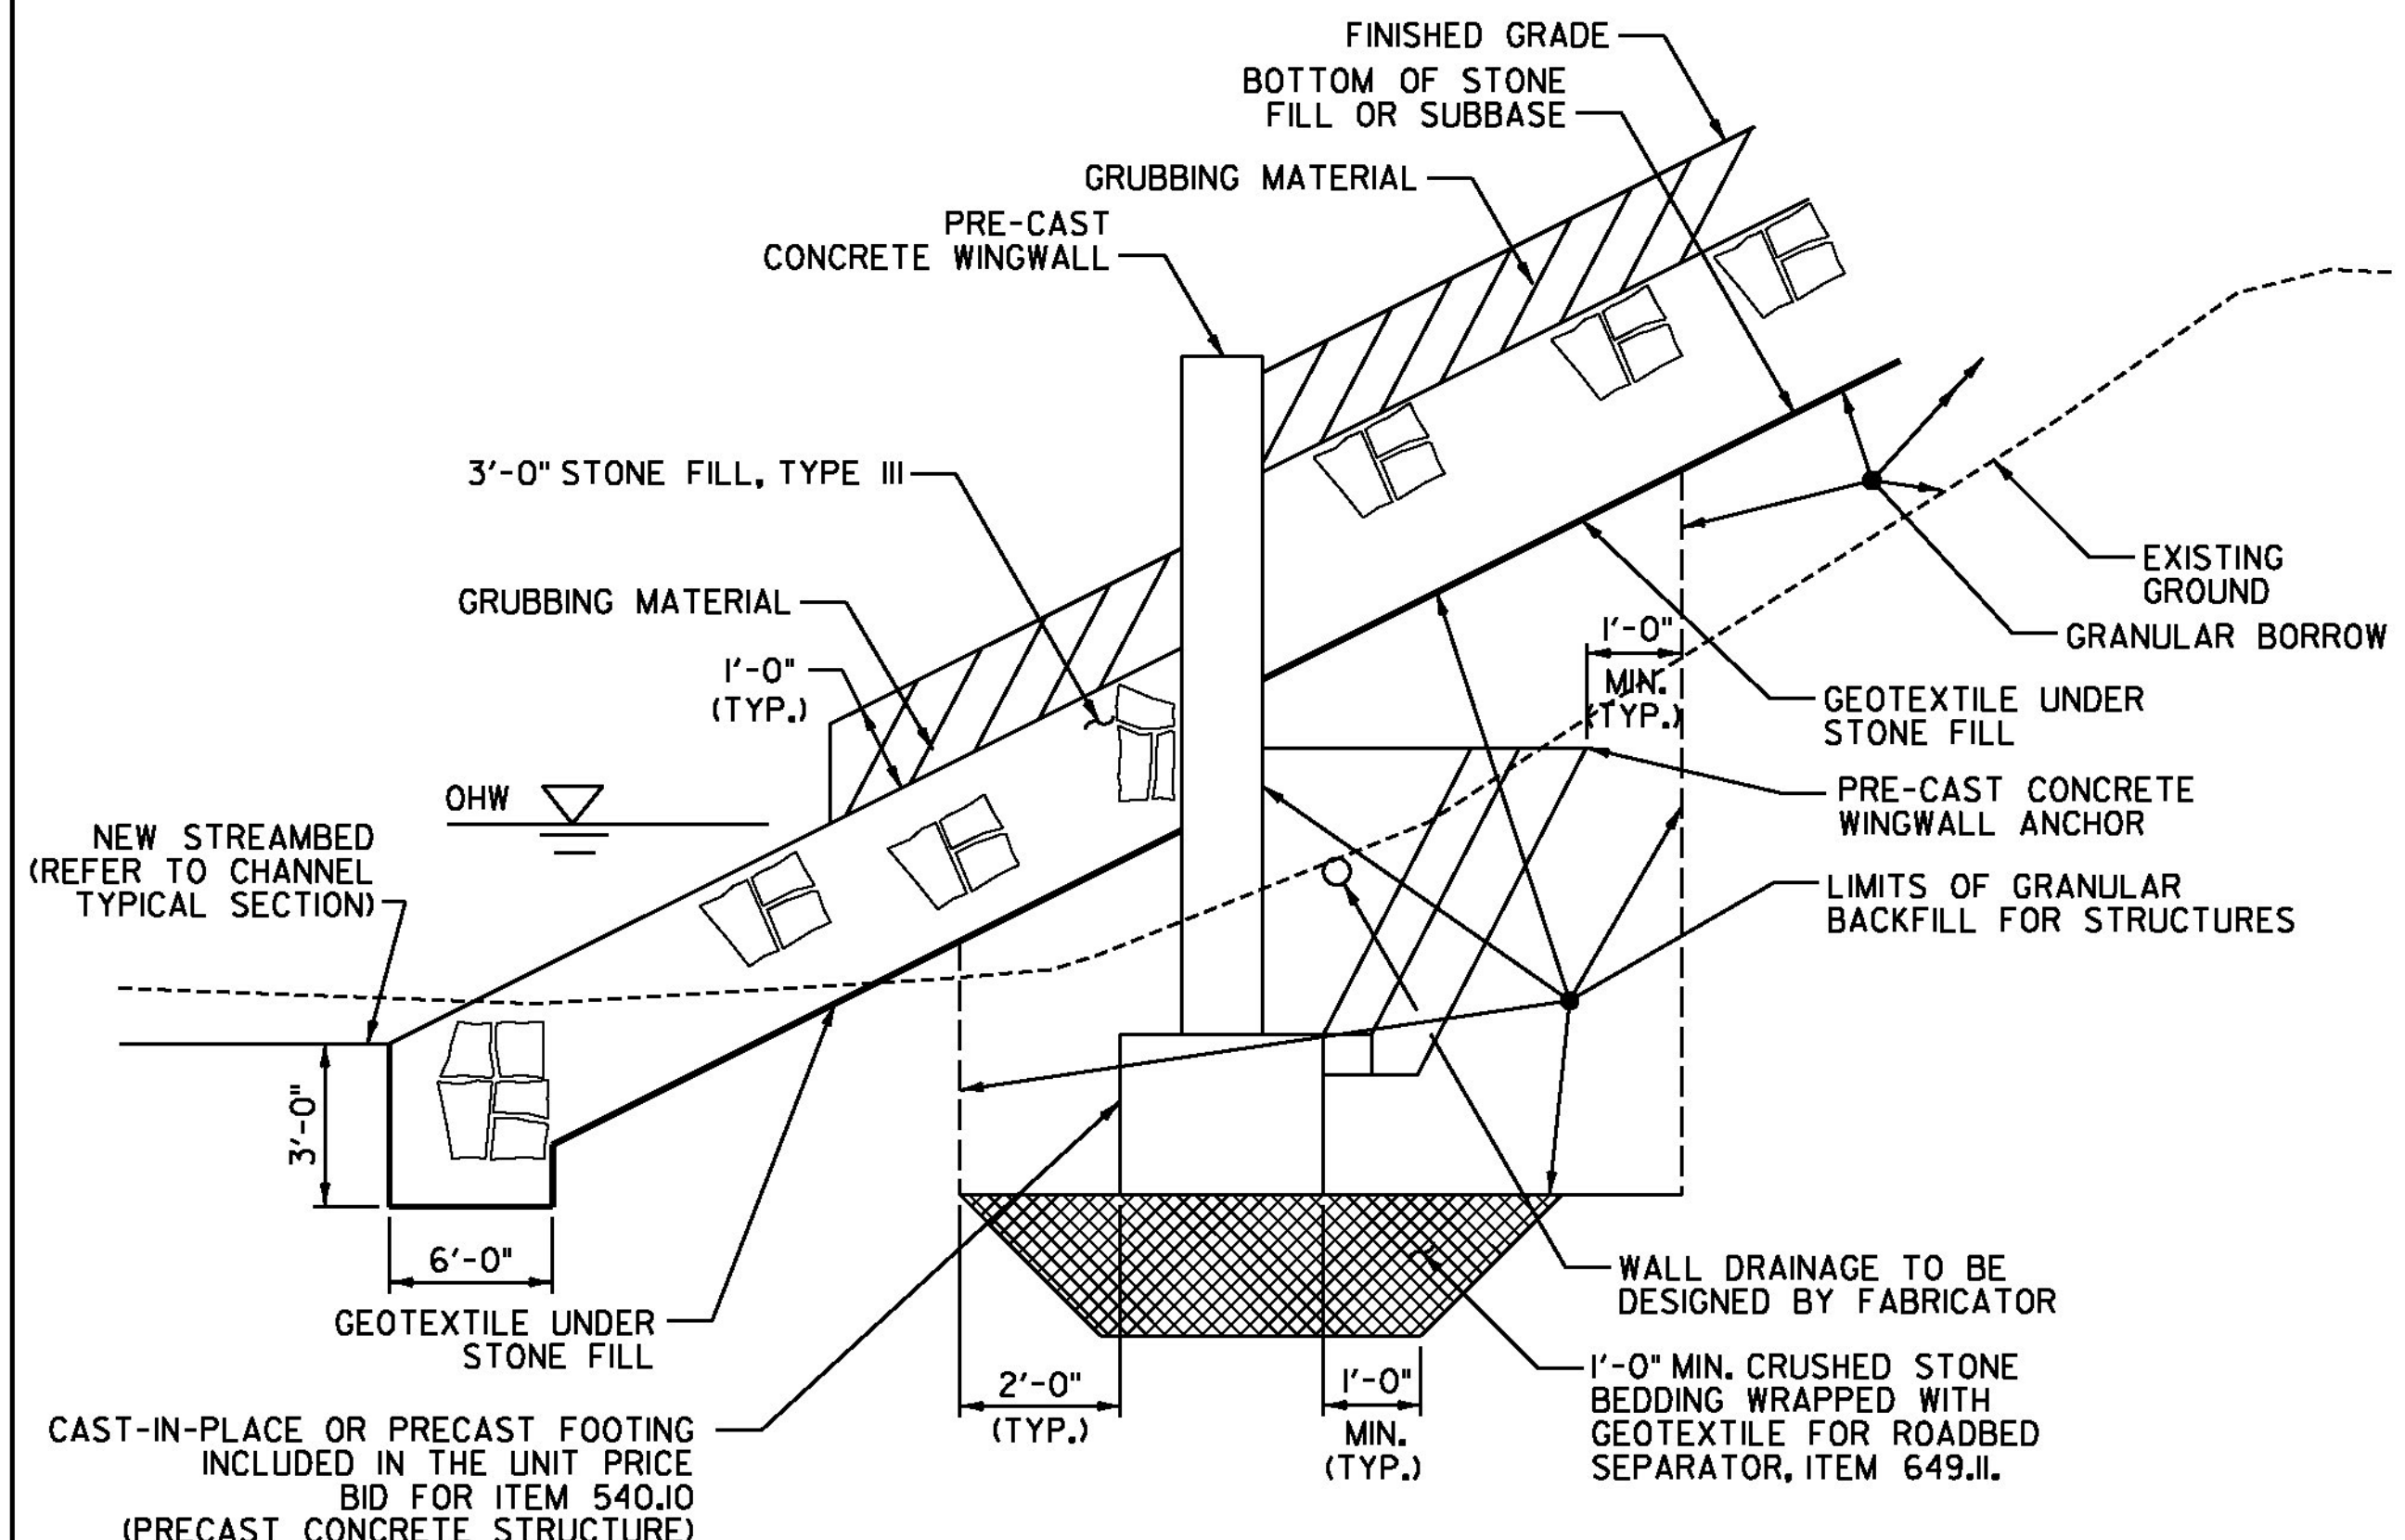
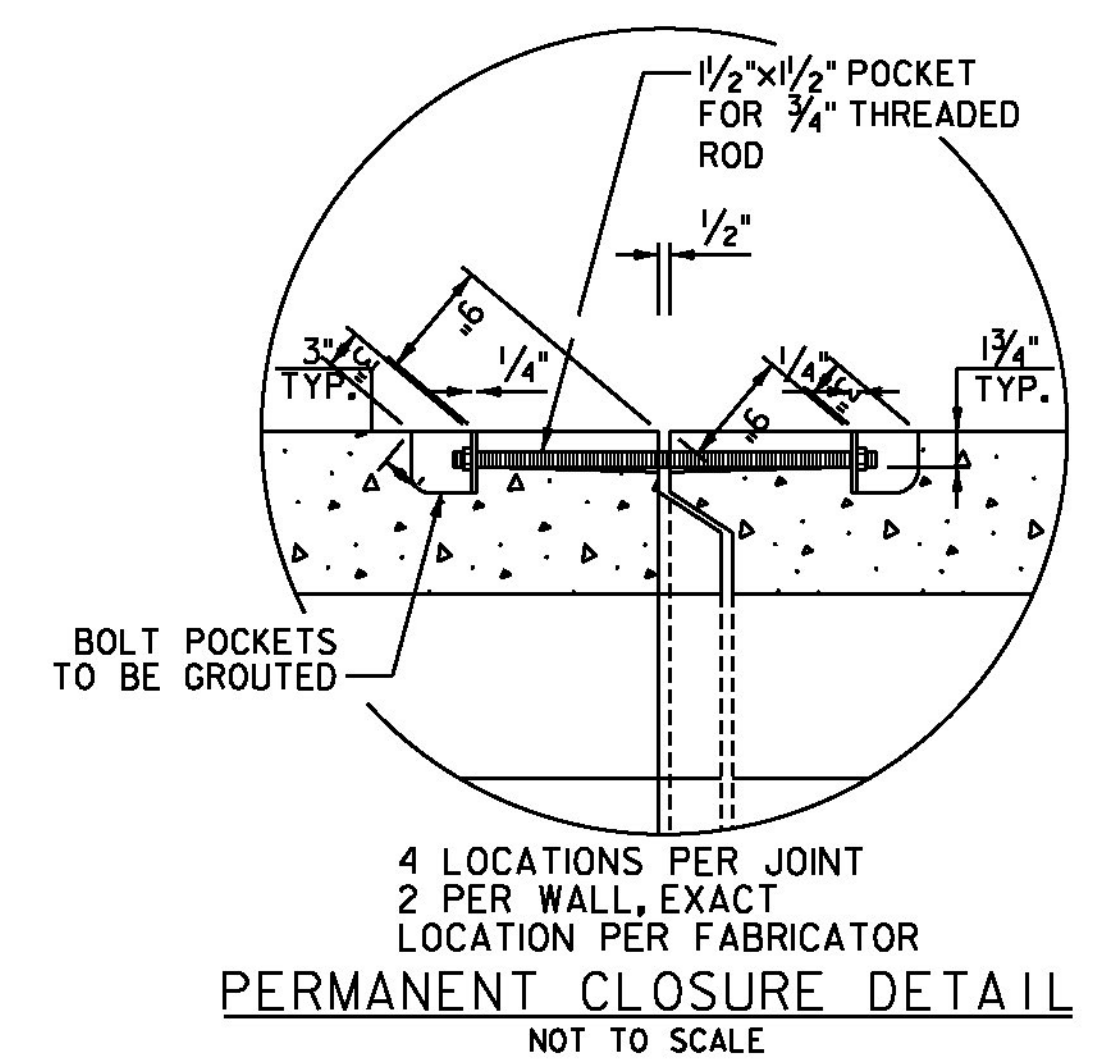


PRECAST CONCRETE STRUCTURE PLAN
SCALE: 1/4" = 1'-0"

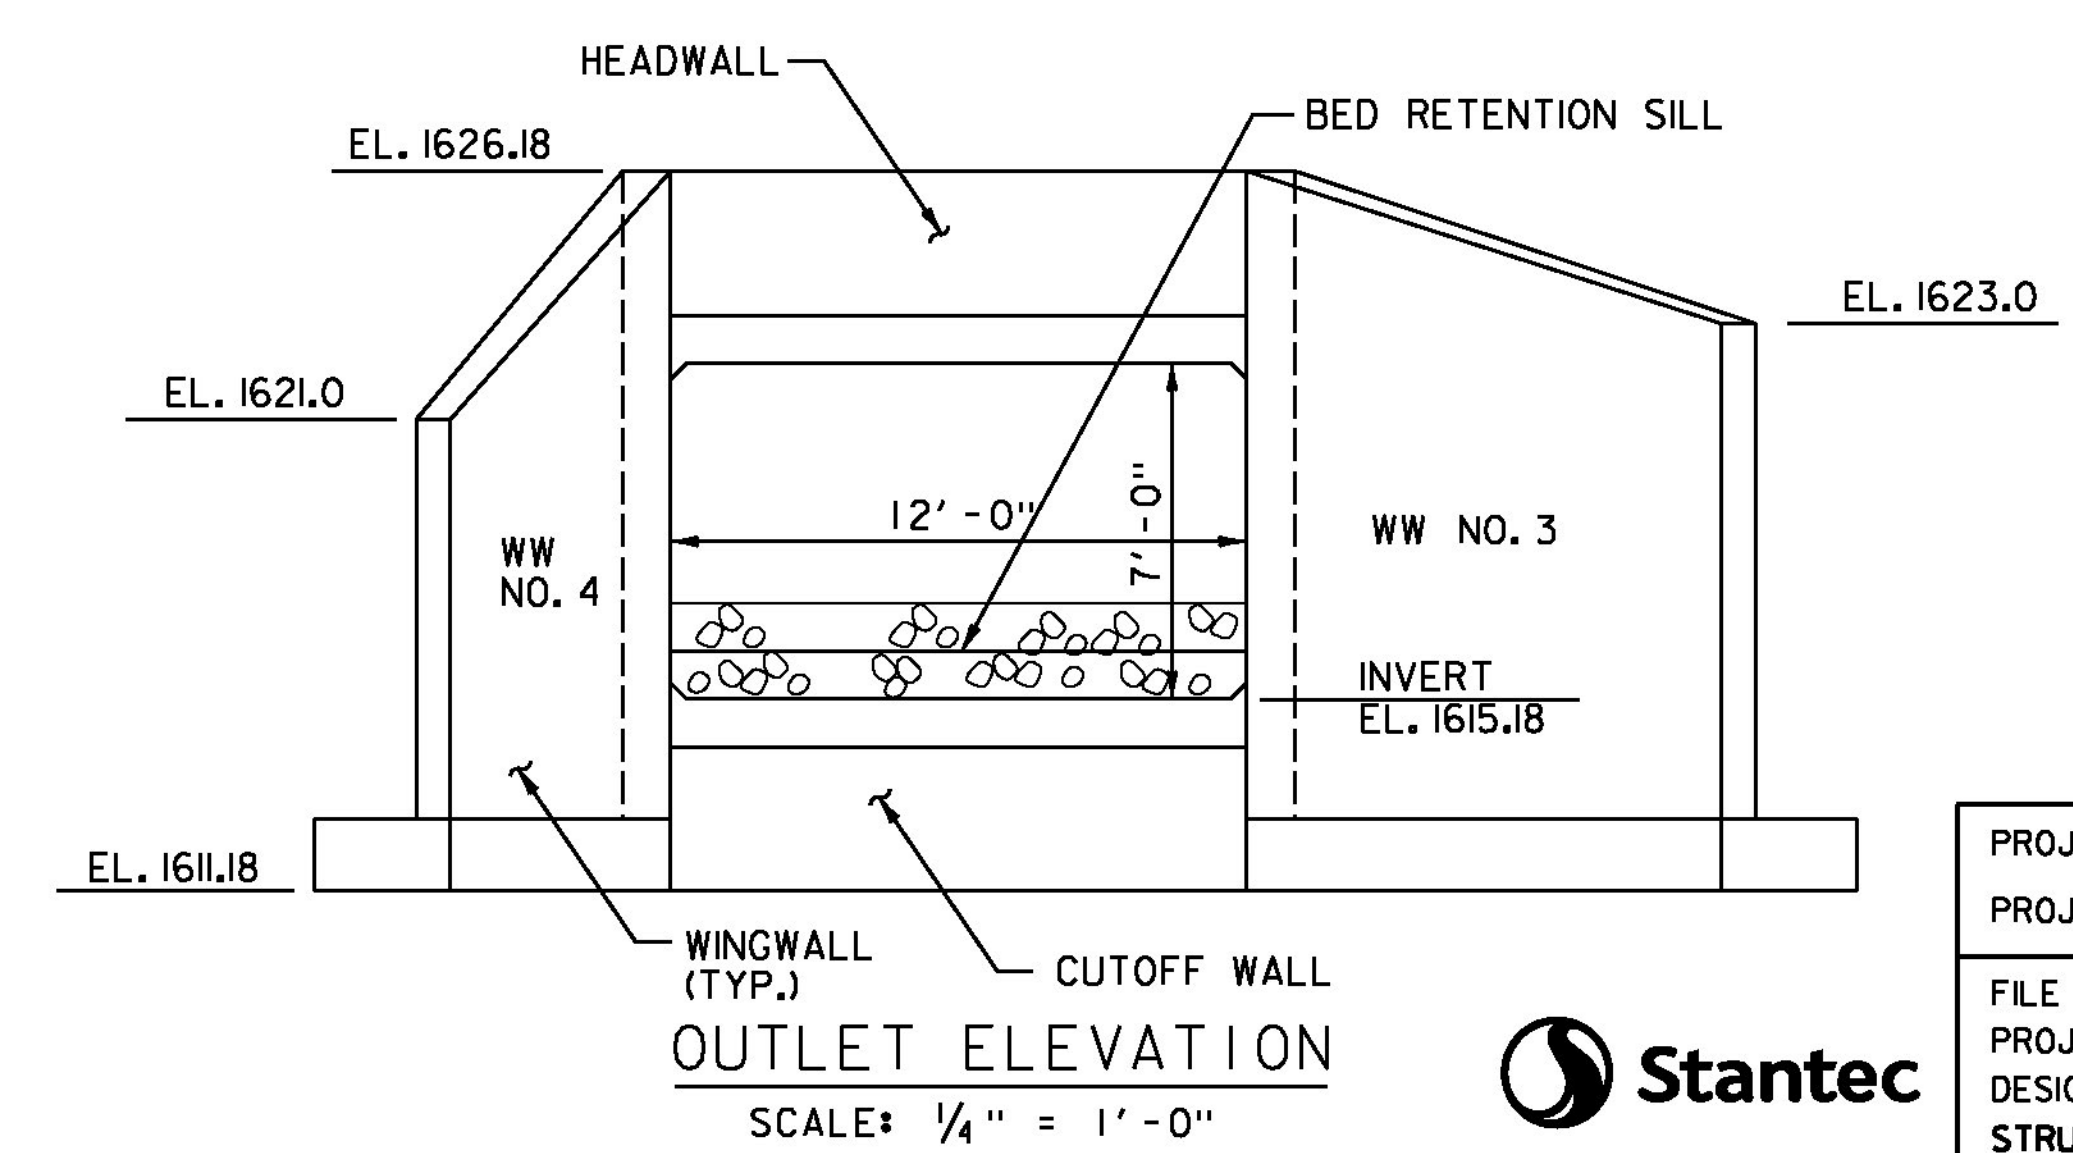

- NOTES:
- ANCHOR TYPE WALLS SHOWN, OTHER APPROVED WALL SYSTEM MAY BE USED, SEE SPECIAL PROVISIONS.
 - FOR PURPOSES OF ESTIMATING EARTHWORK QUANTITIES, THE LIMITS OF STRUCTURE EXCAVATION HAVE BEEN ASSUMED AS SHOWN ABOVE. ONLY THE EXCAVATION INCLUDED WITHIN THESE LIMITS SHALL BE PAID FOR UNDER ITEM 204.25, "STRUCTURE EXCAVATION". THE CONTRACTOR SHALL DETERMINE THE ACTUAL LIMITS OF STRUCTURE EXCAVATION, PER PRECAST WINGWALL DESIGN.

WINGWALL EARTHWORK SECTION
NOT TO SCALE

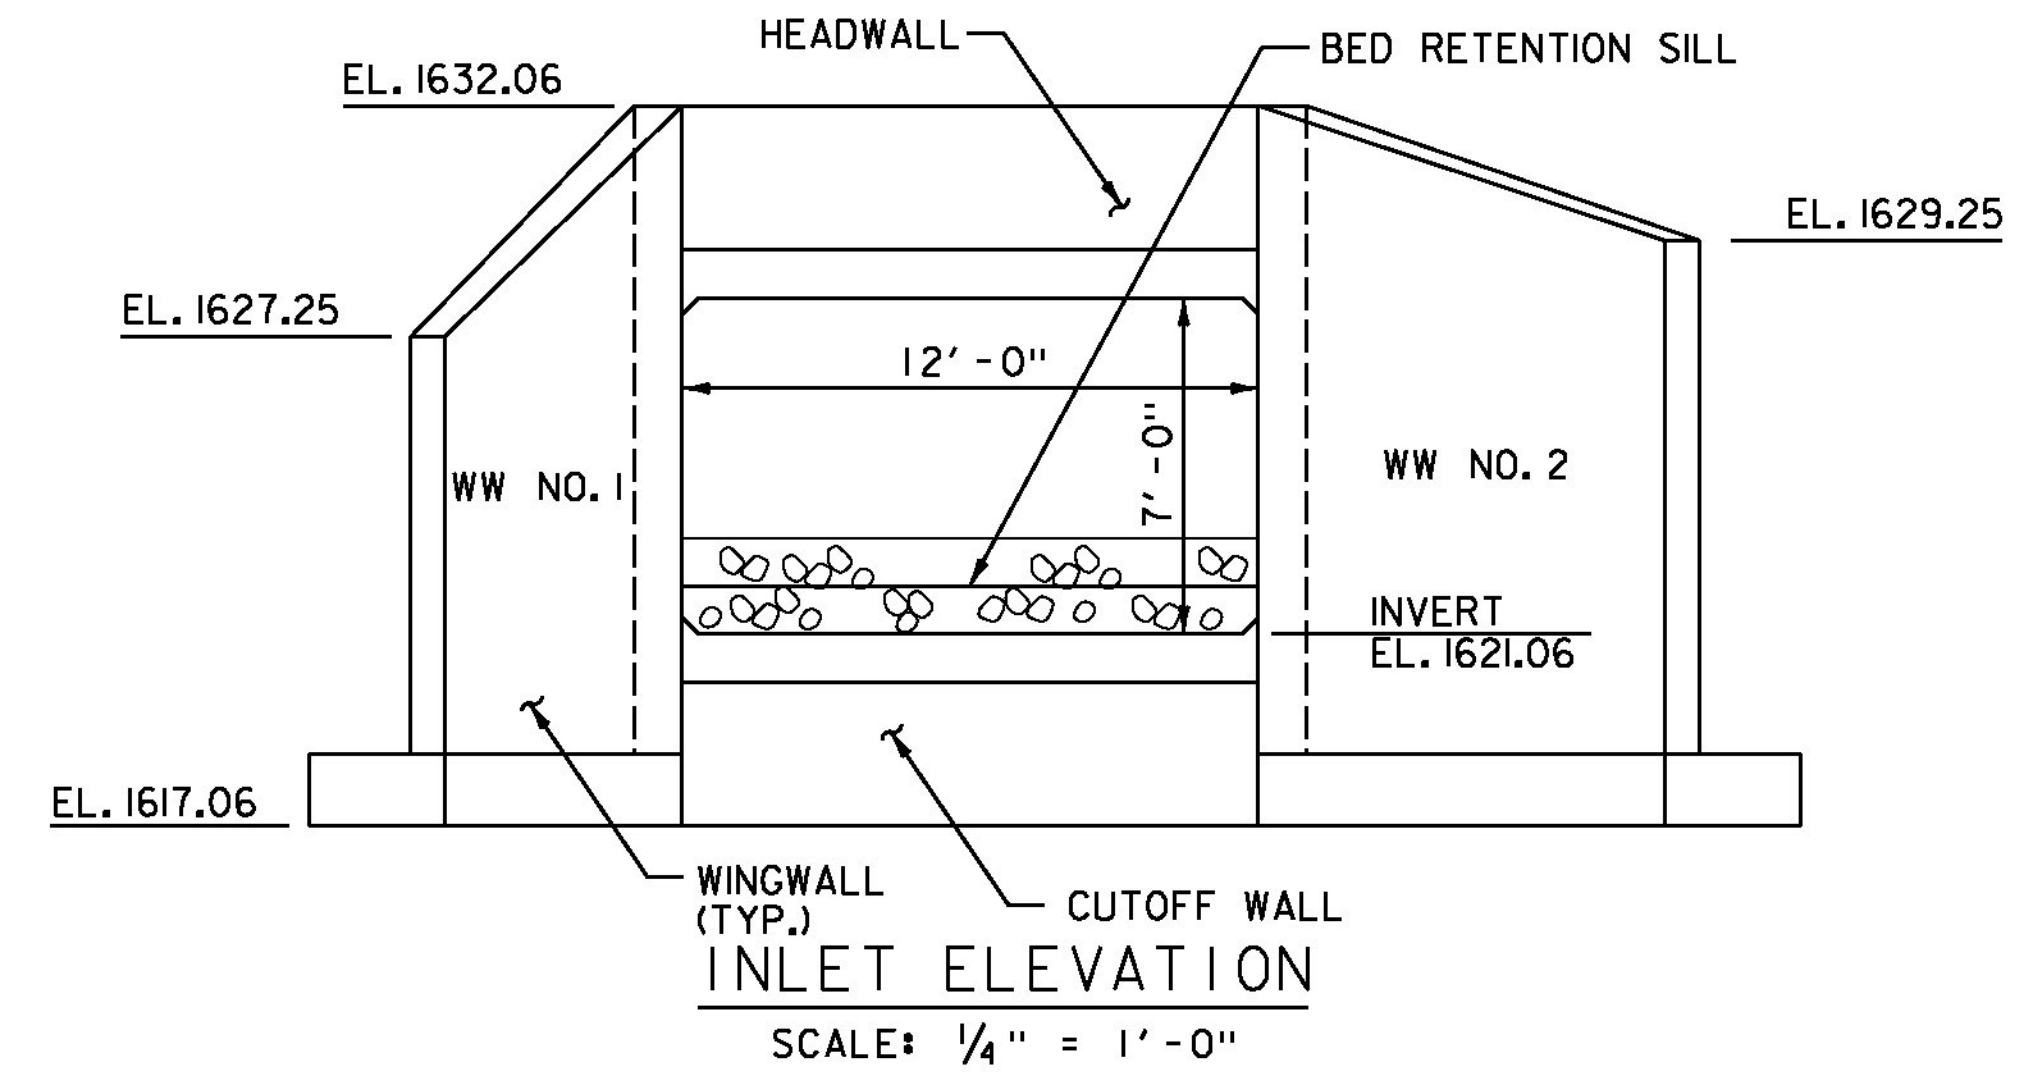

PROJECT NAME: WINHALL	PROJECT NUMBER: STP CULV(31)
FILE NAME: z11b268strpl.br47.dgn	PLOT DATE: 9/25/2014
PROJECT LEADER: M. CHENETTE	DRAWN BY: L. BUXTON
DESIGNED BY: J. HUNGERFORD	CHECKED BY: M. CHENETTE
STRUCTURAL PLAN AND DETAILS - BR47	SHEET 17 OF 60

