



BEGIN PROJECT
32+75

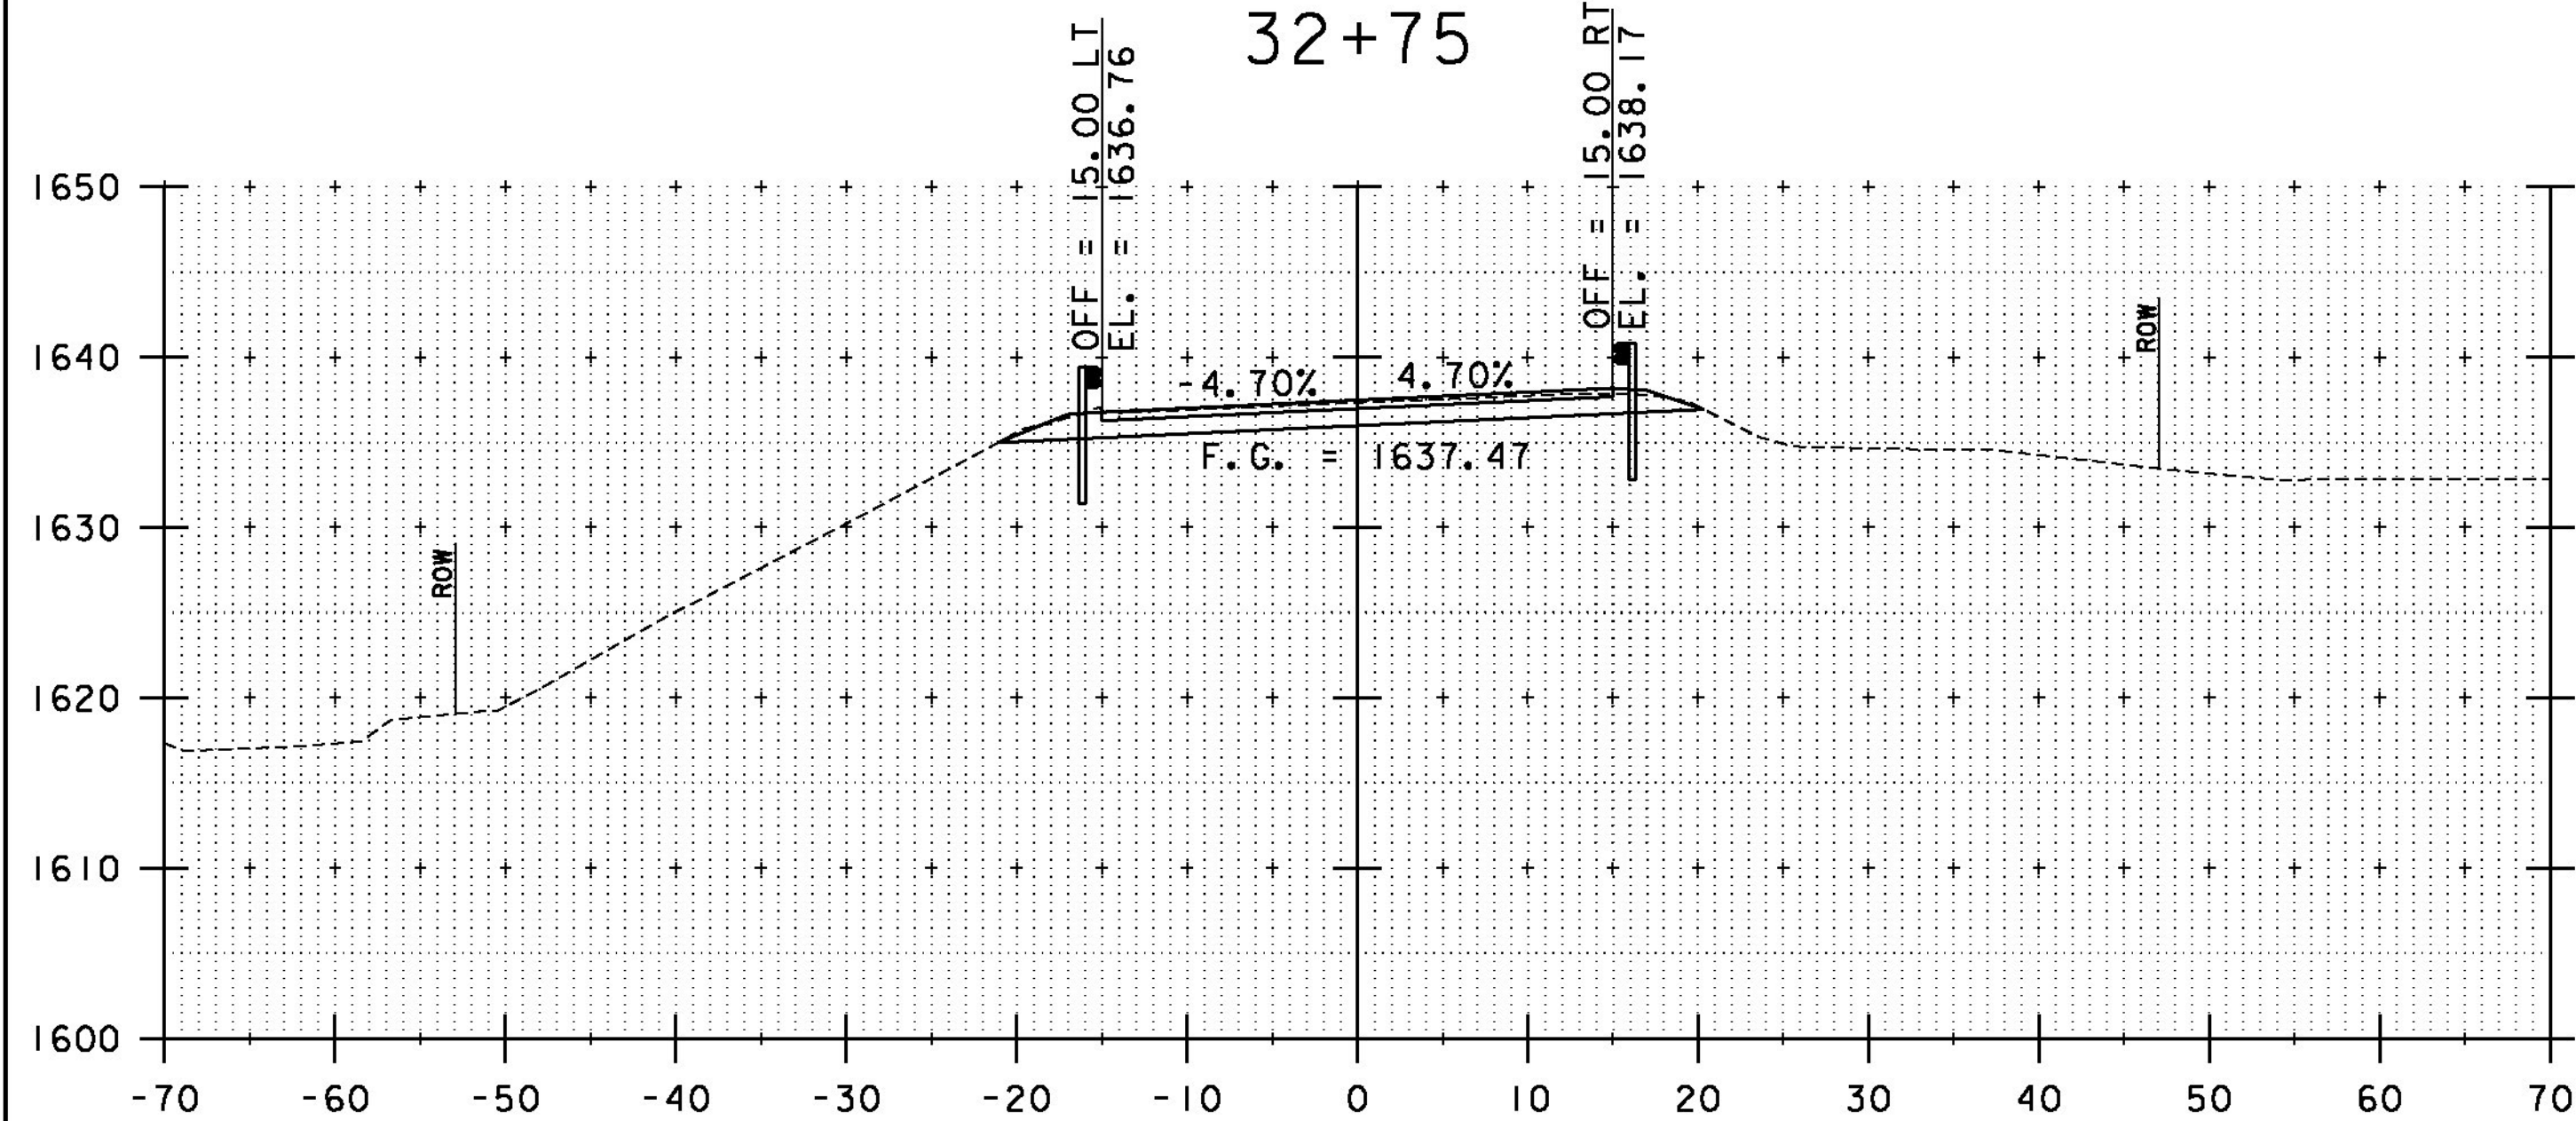


32+50

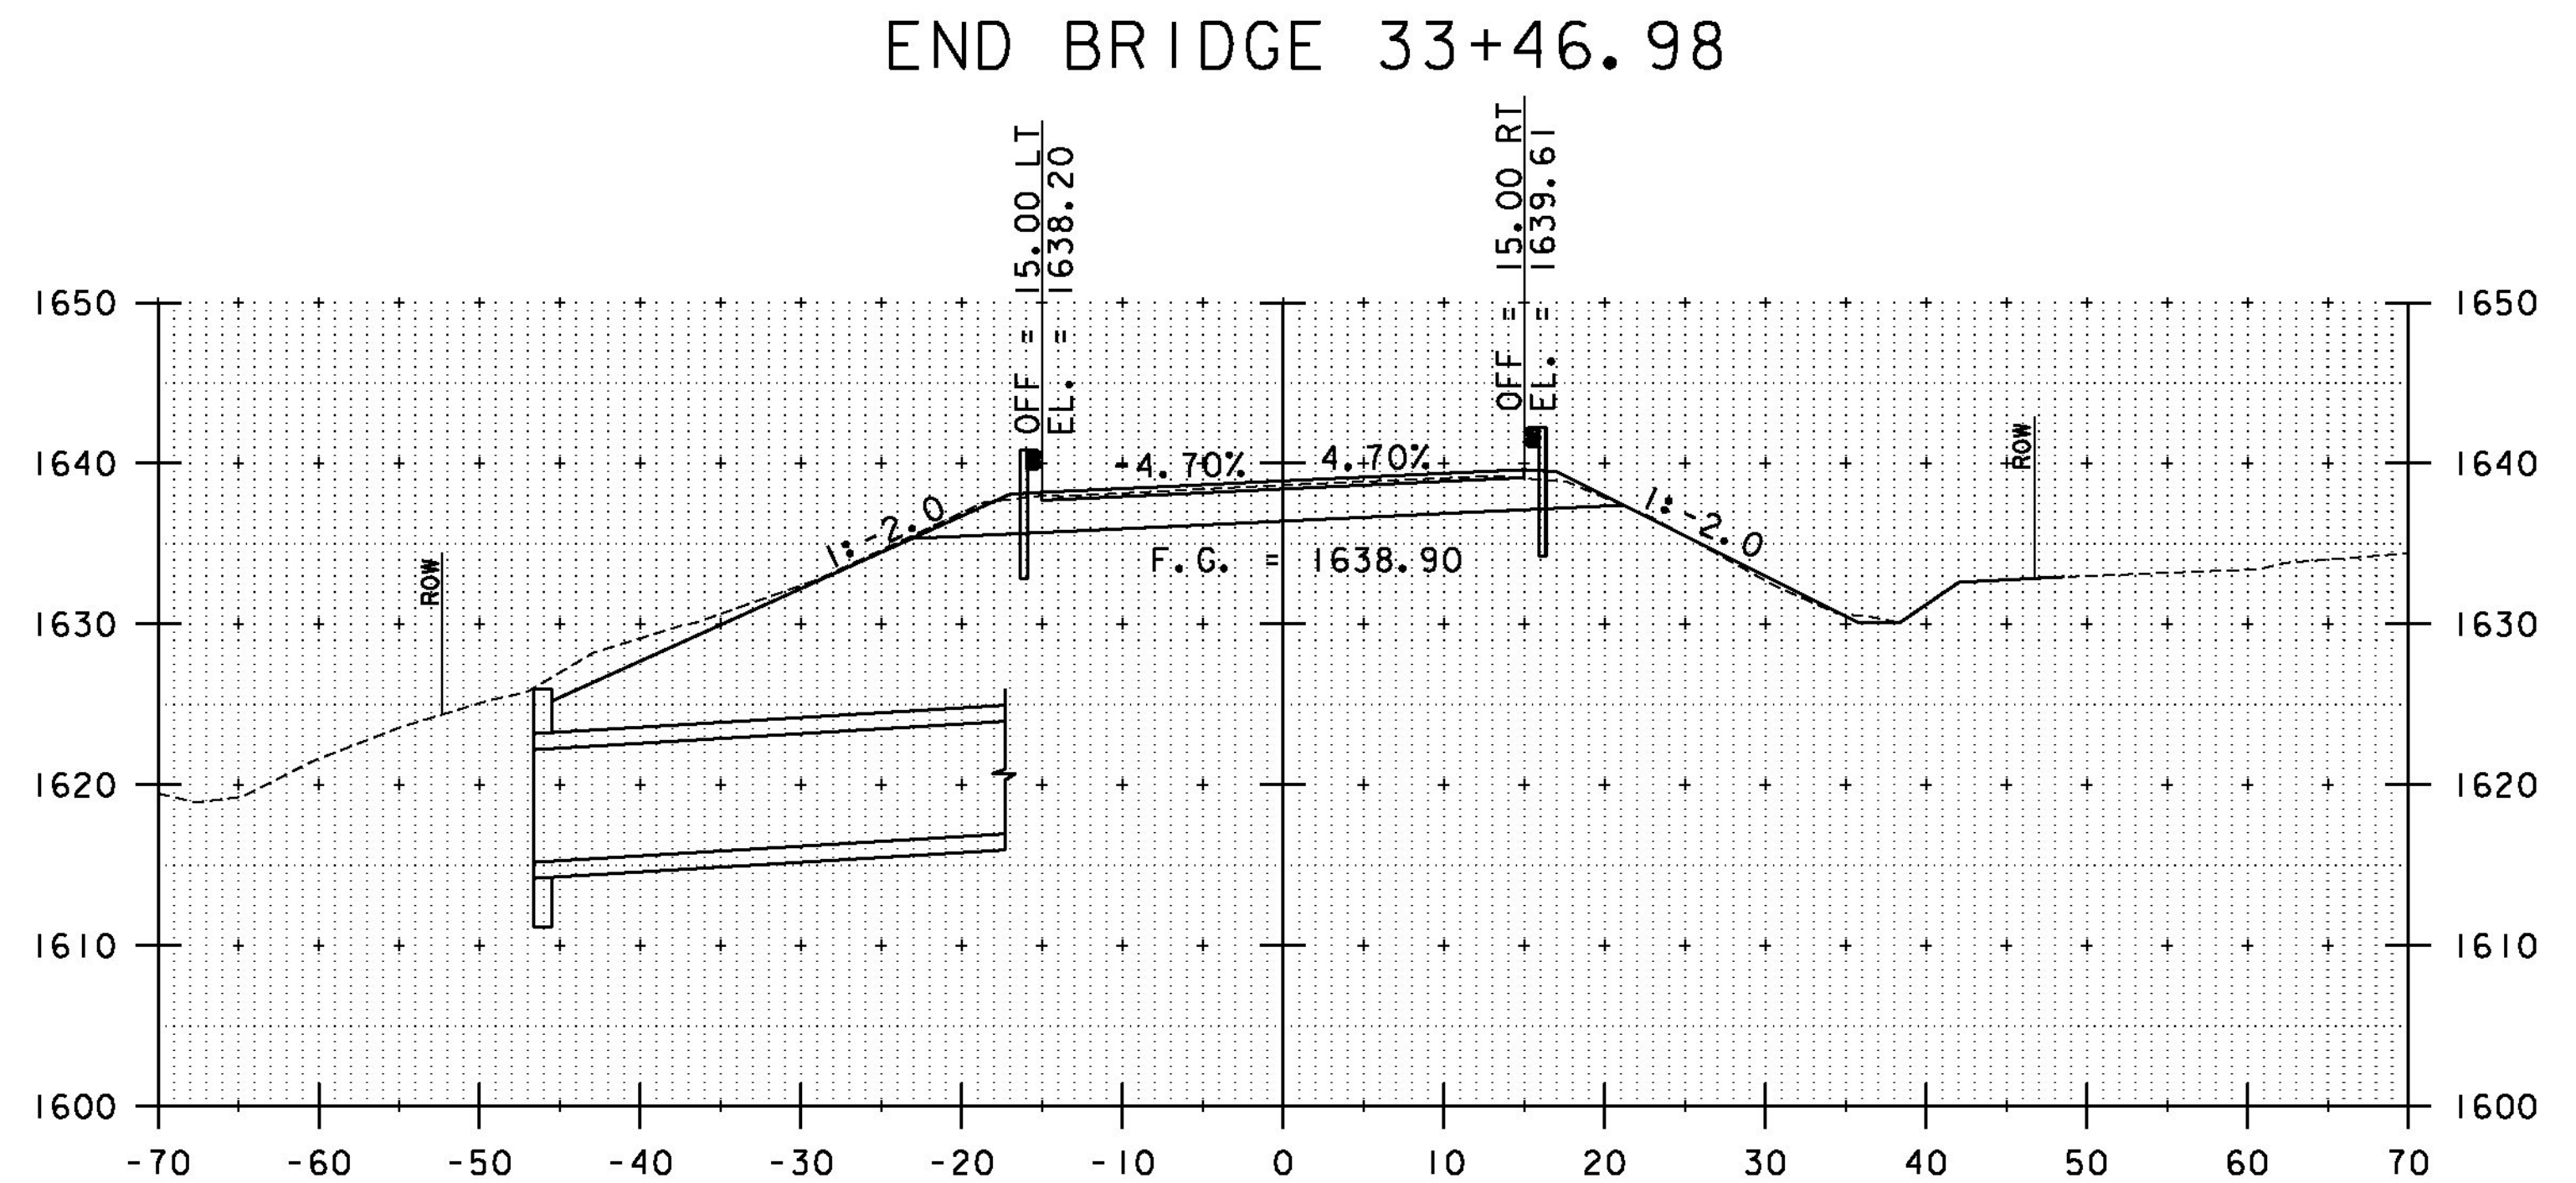

END BRIDGE 33+46.98

BEGIN BRIDGE 33+31.94
33+25

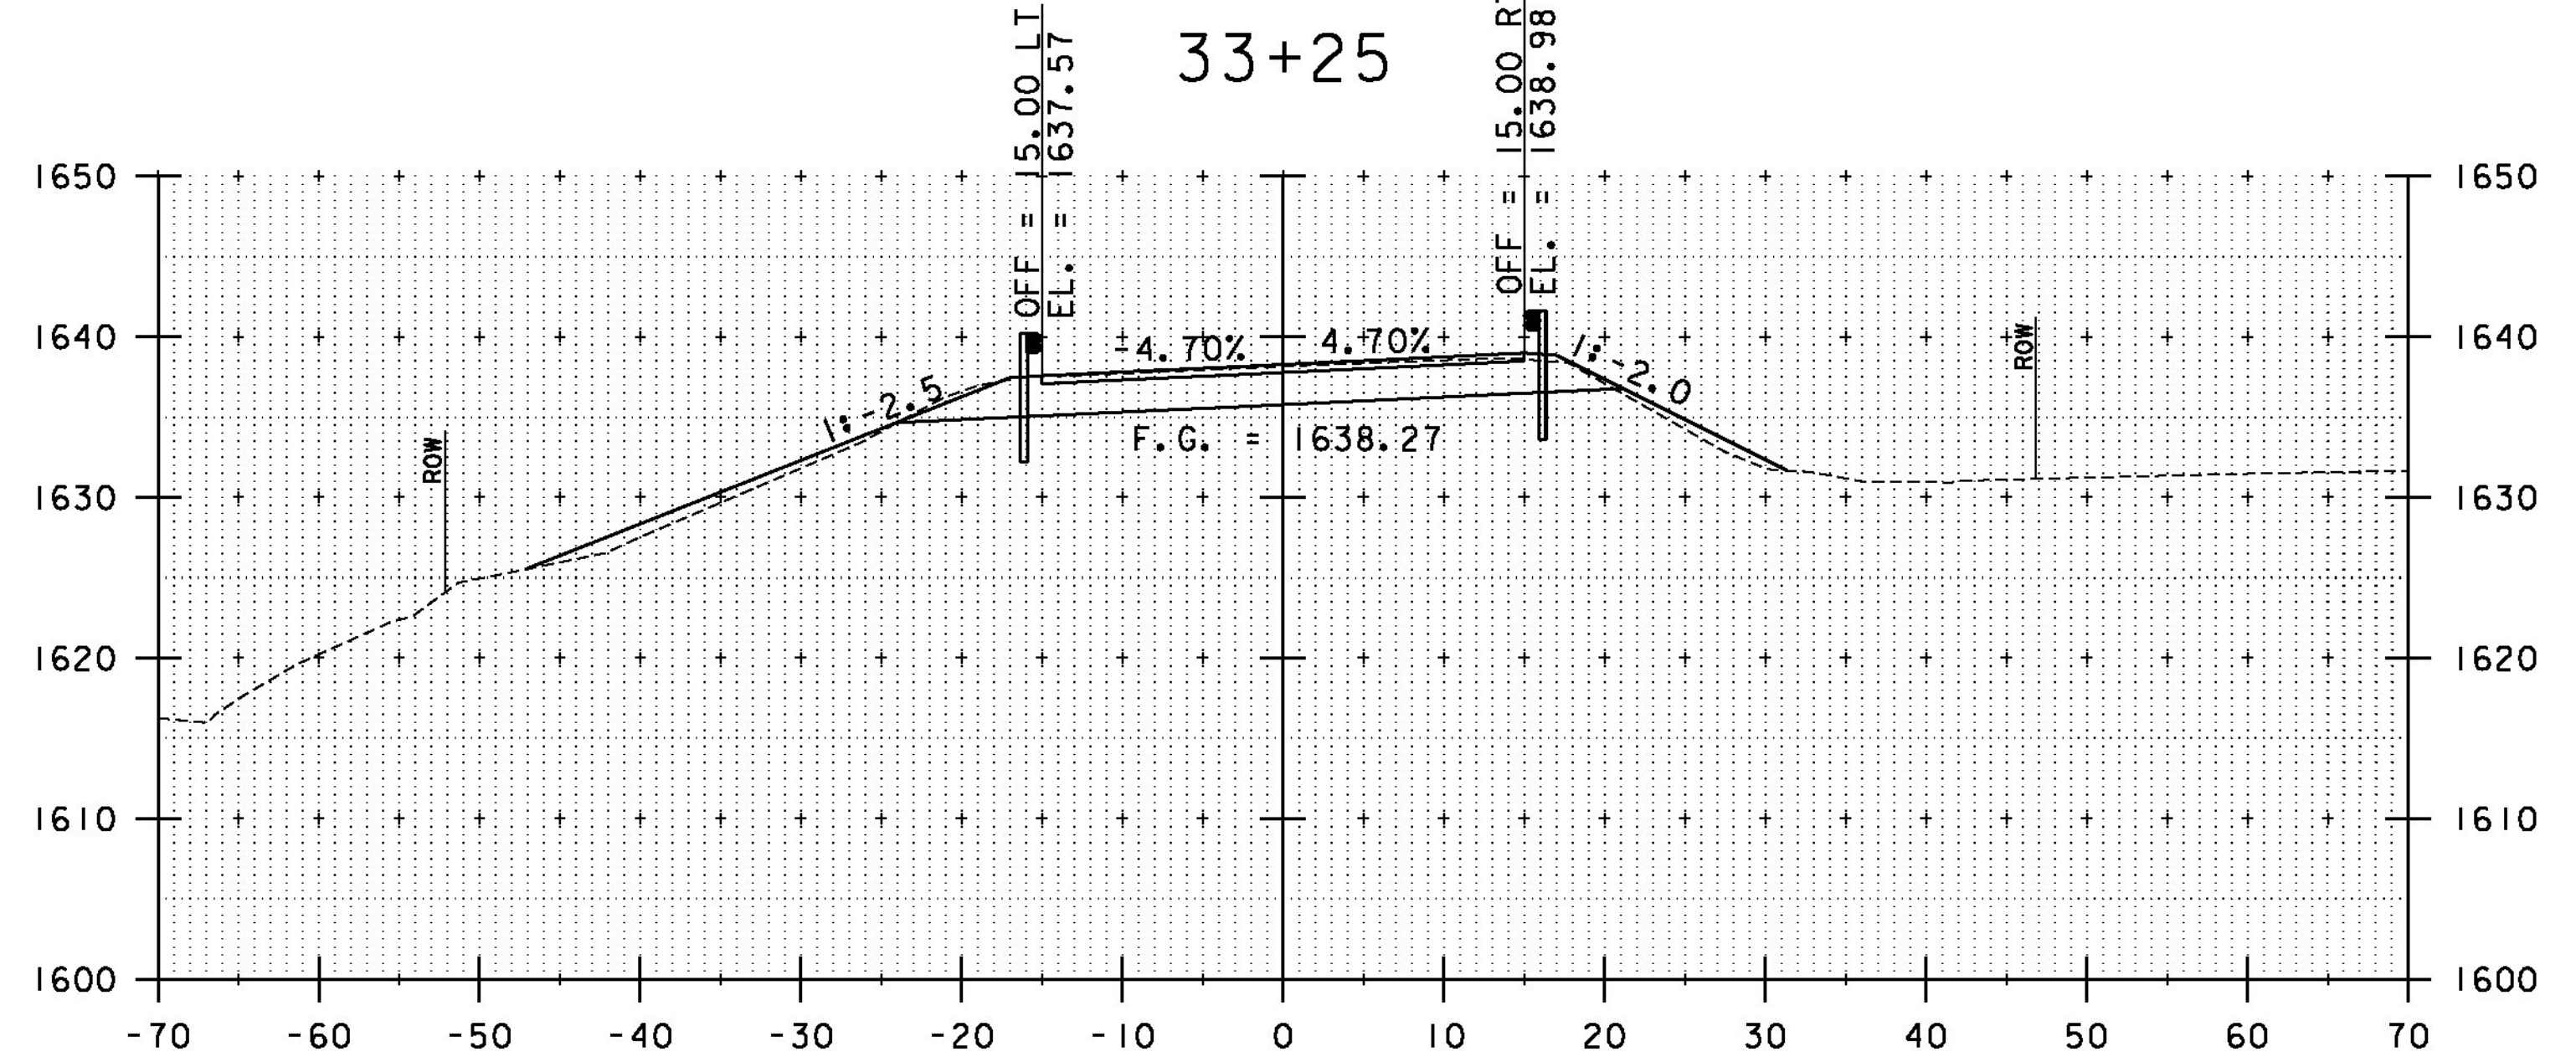

33+00

STA. 32+50 TO STA. 33+25

PROJECT NAME: WINHALL
PROJECT NUMBER: STP CULV(3I)

FILE NAME: zllb268xs_br47.dgn
PROJECT LEADER: M. CHENETTE
DESIGNED BY: J. HUNGERFORD
ROADWAY CROSS SECTIONS - RXS2 - BR47

PLOT DATE: 9/25/2014
DRAWN BY: L. BUXTON
CHECKED BY: M. CHENETTE
SHEET 23 OF 60

