




41+00

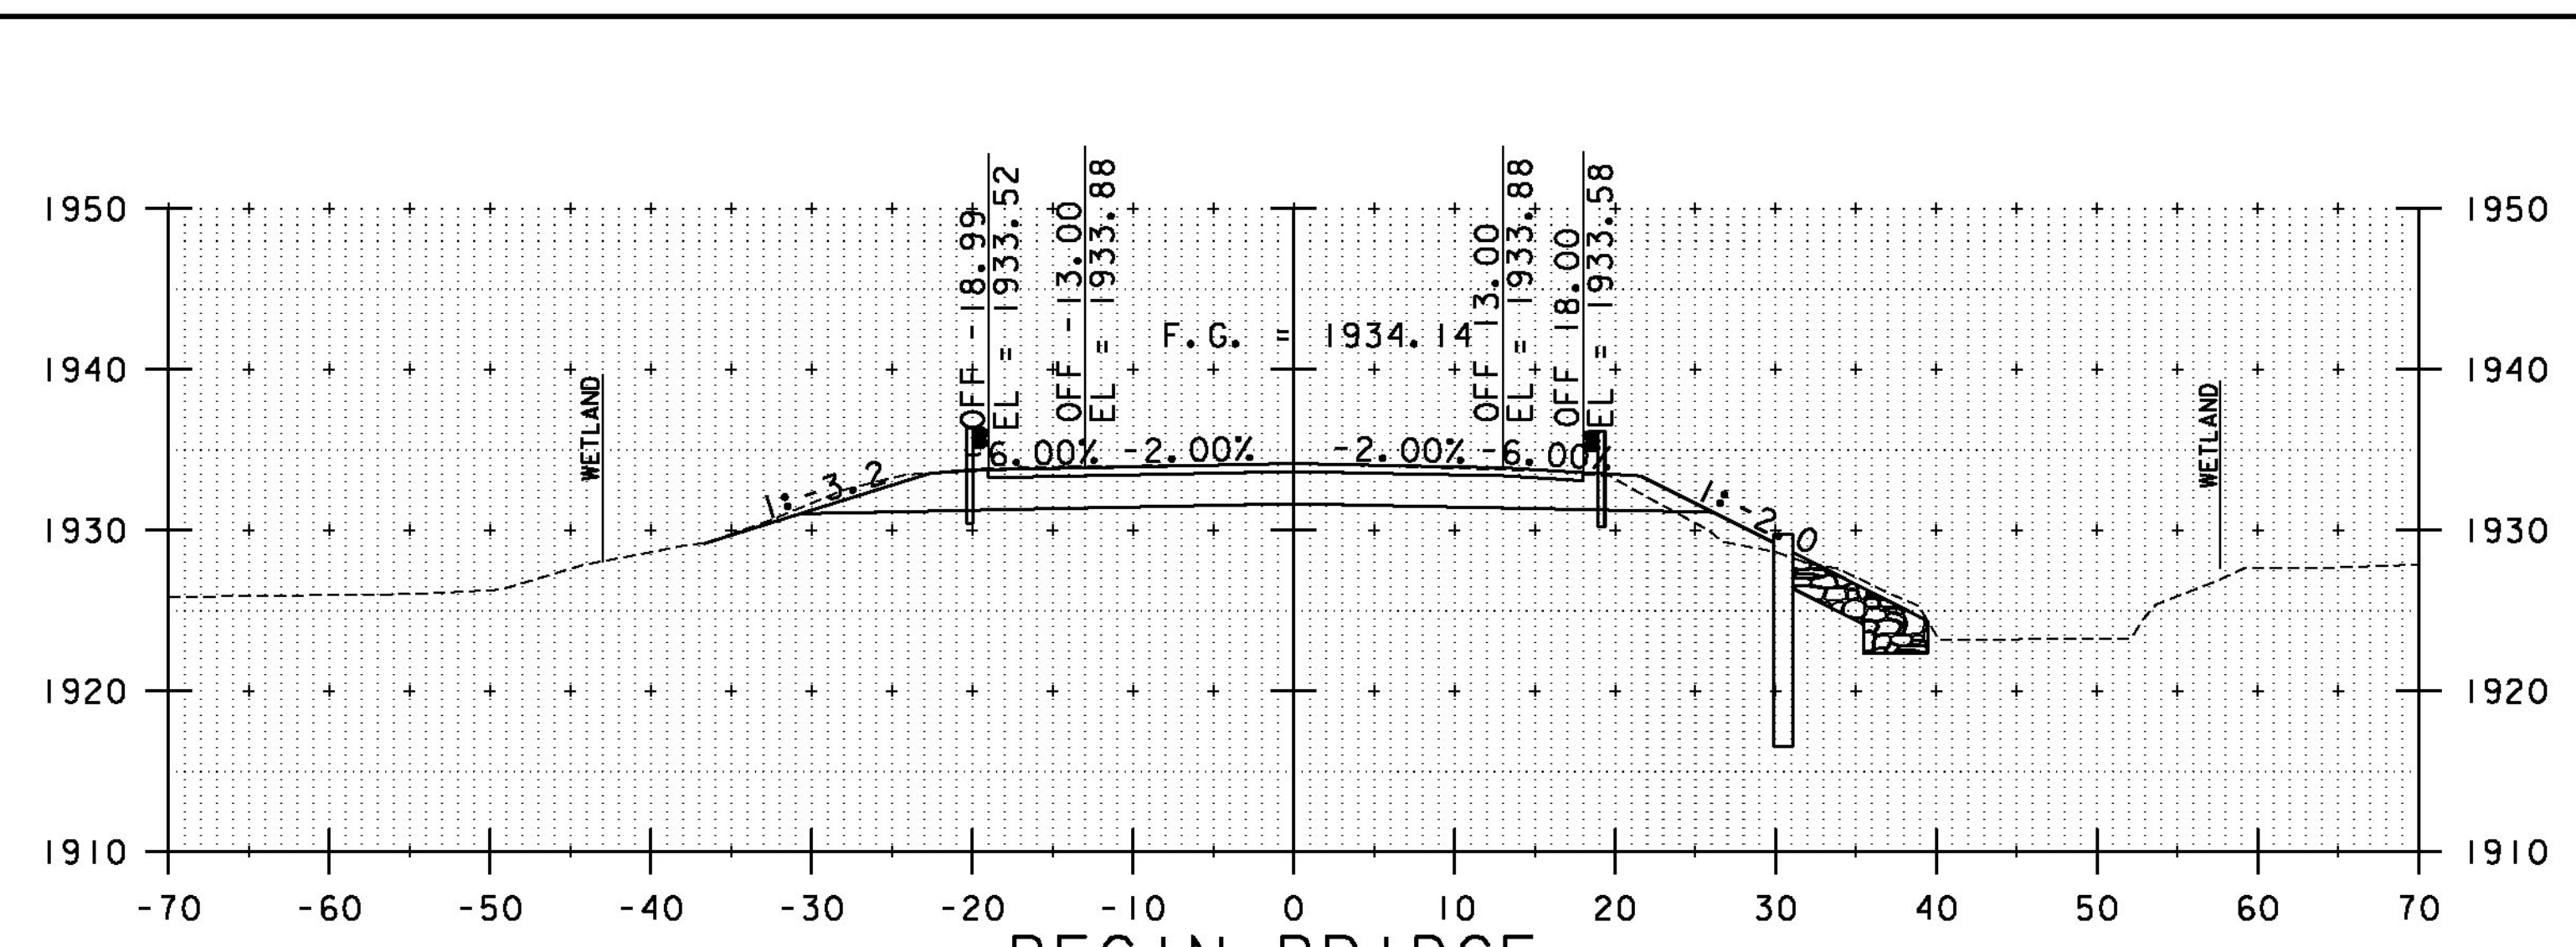


BEGIN BRIDGE
41+87
41+75

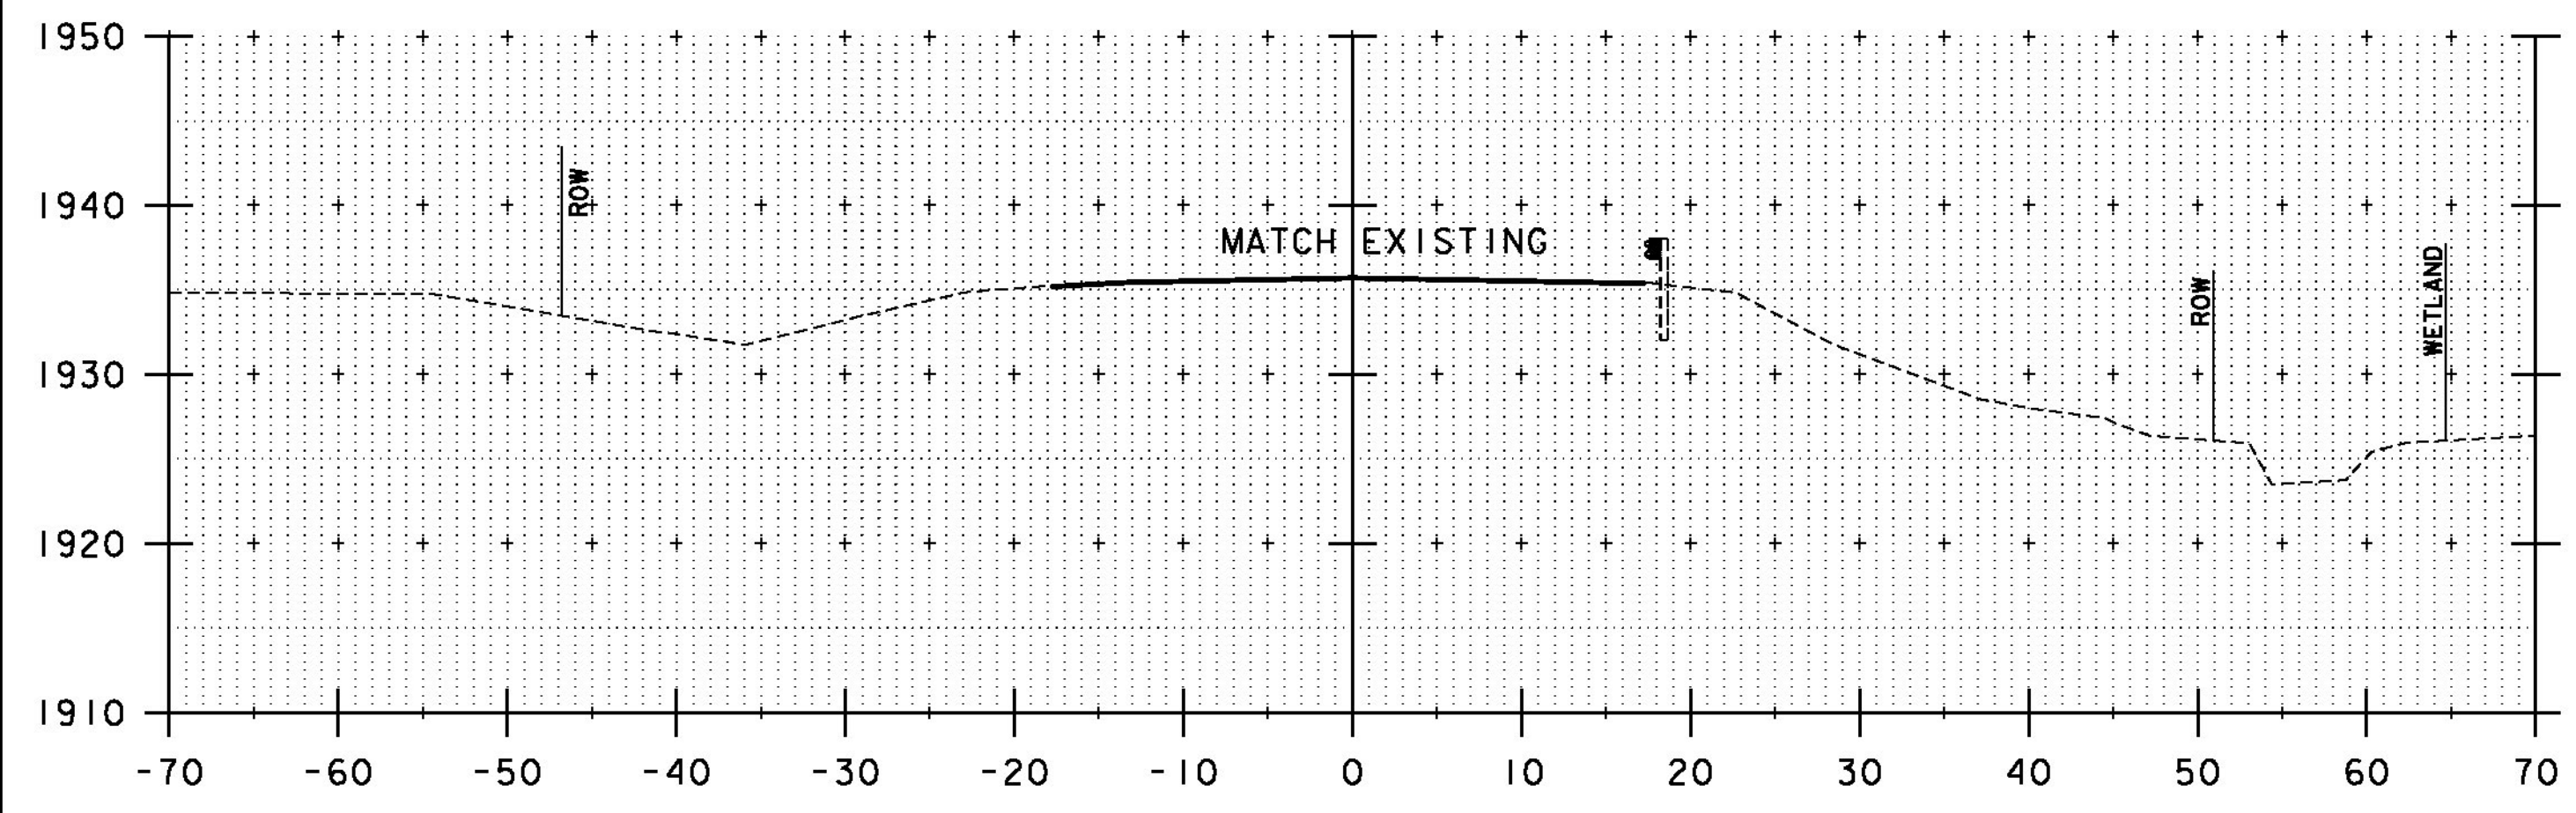


40+75

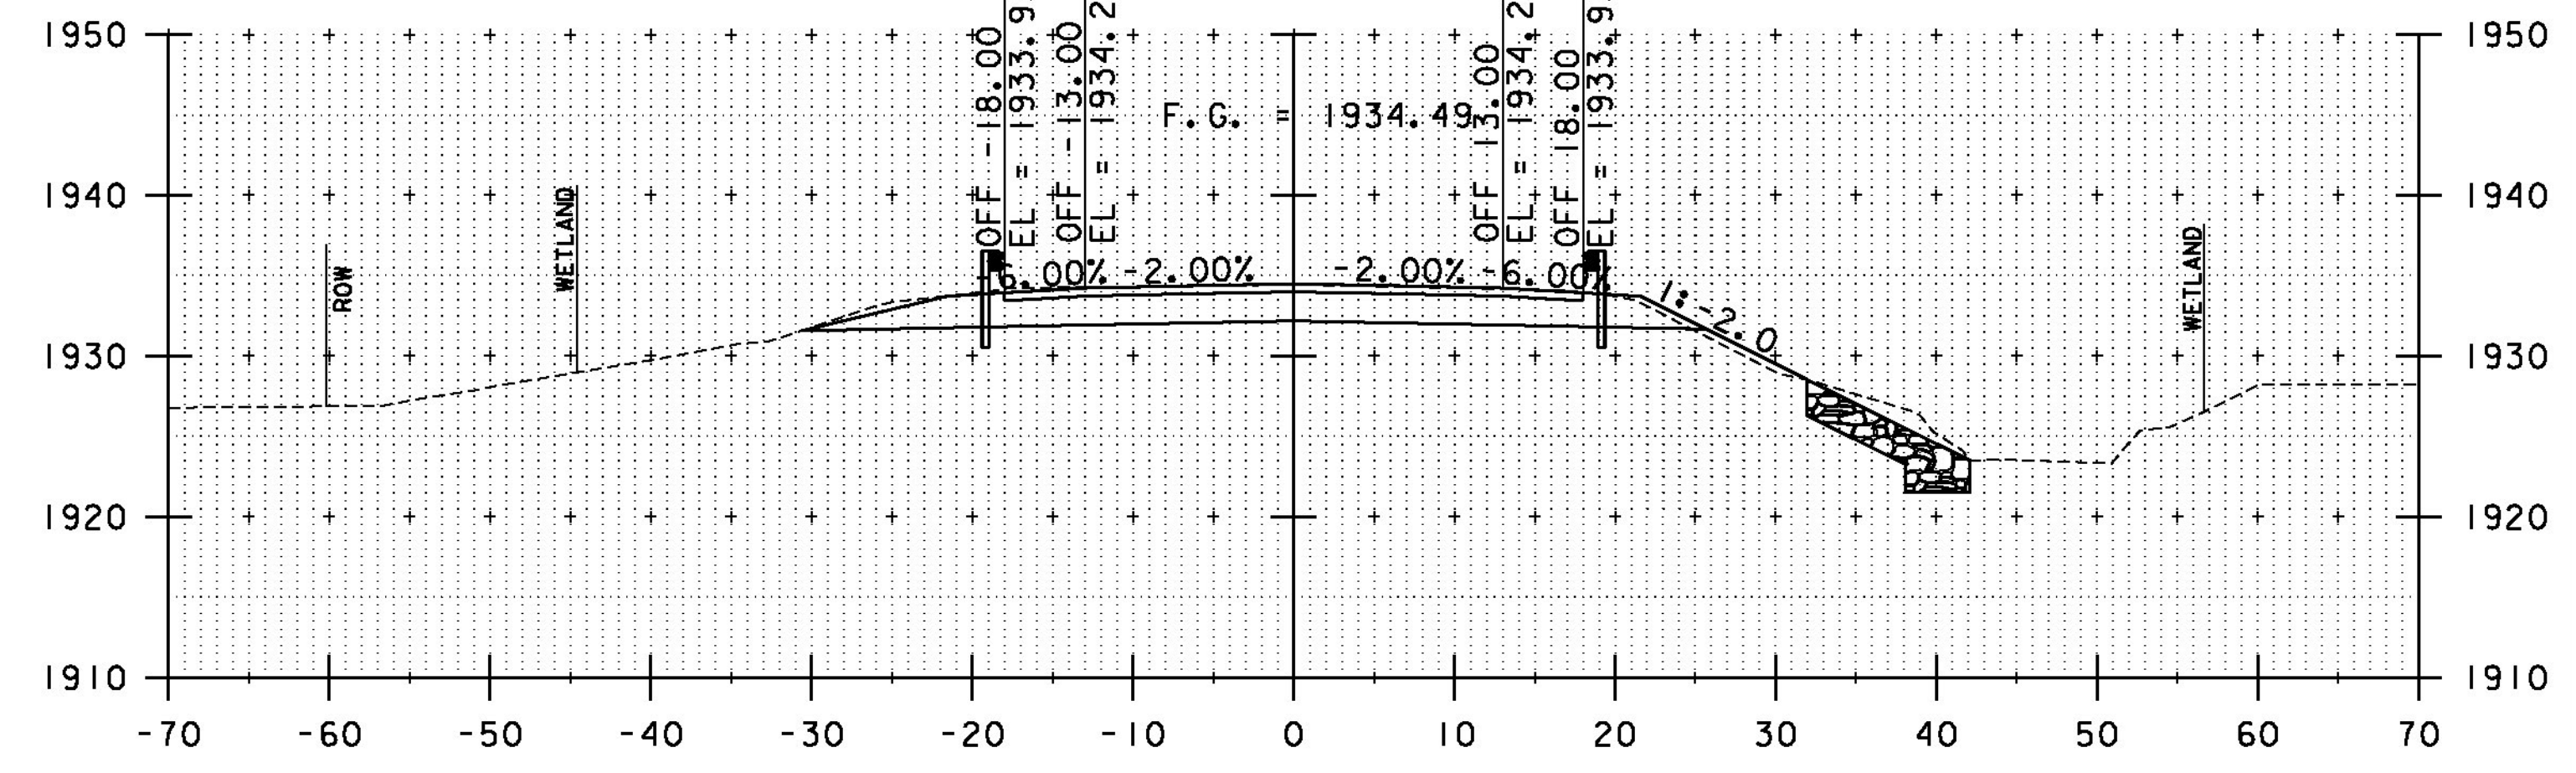

RESUME PROJECT
41+55
41+50

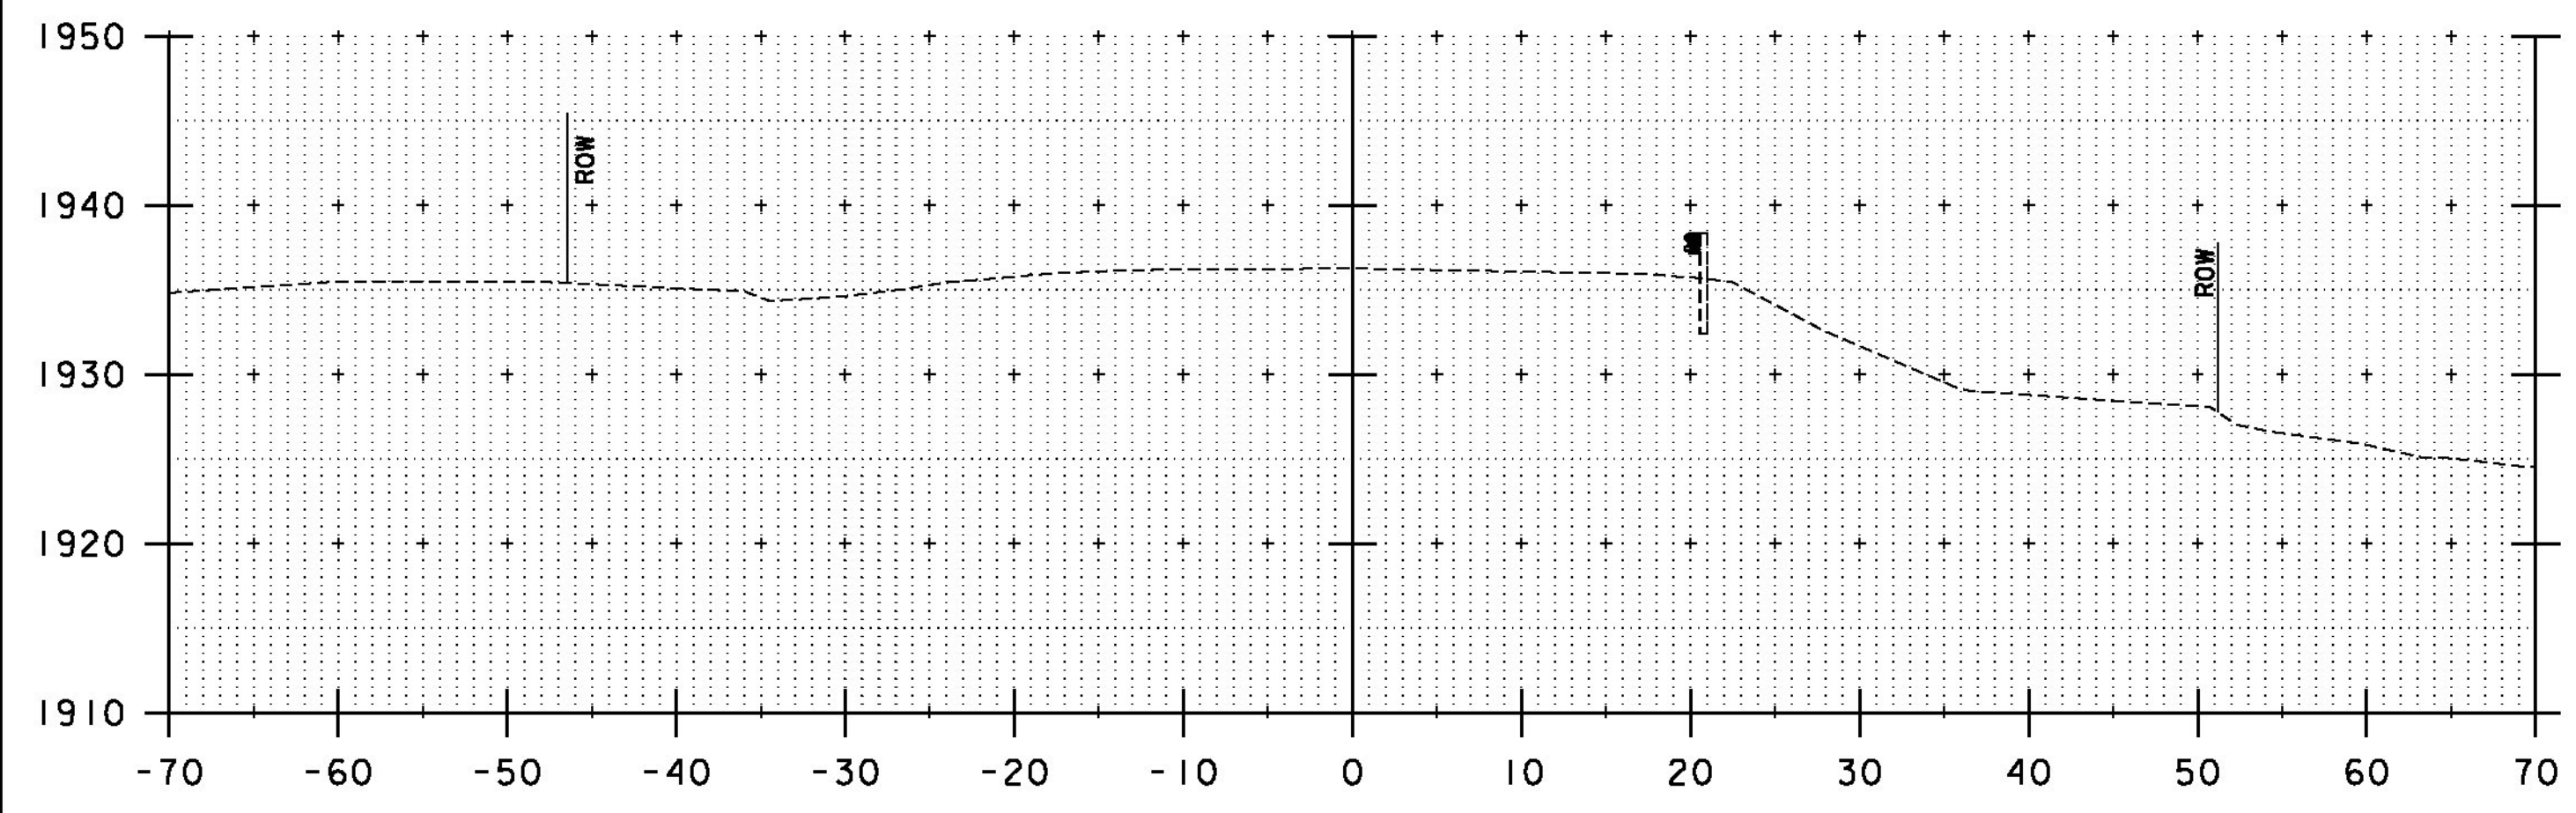

BEGIN APPROACH
40+55
40+50

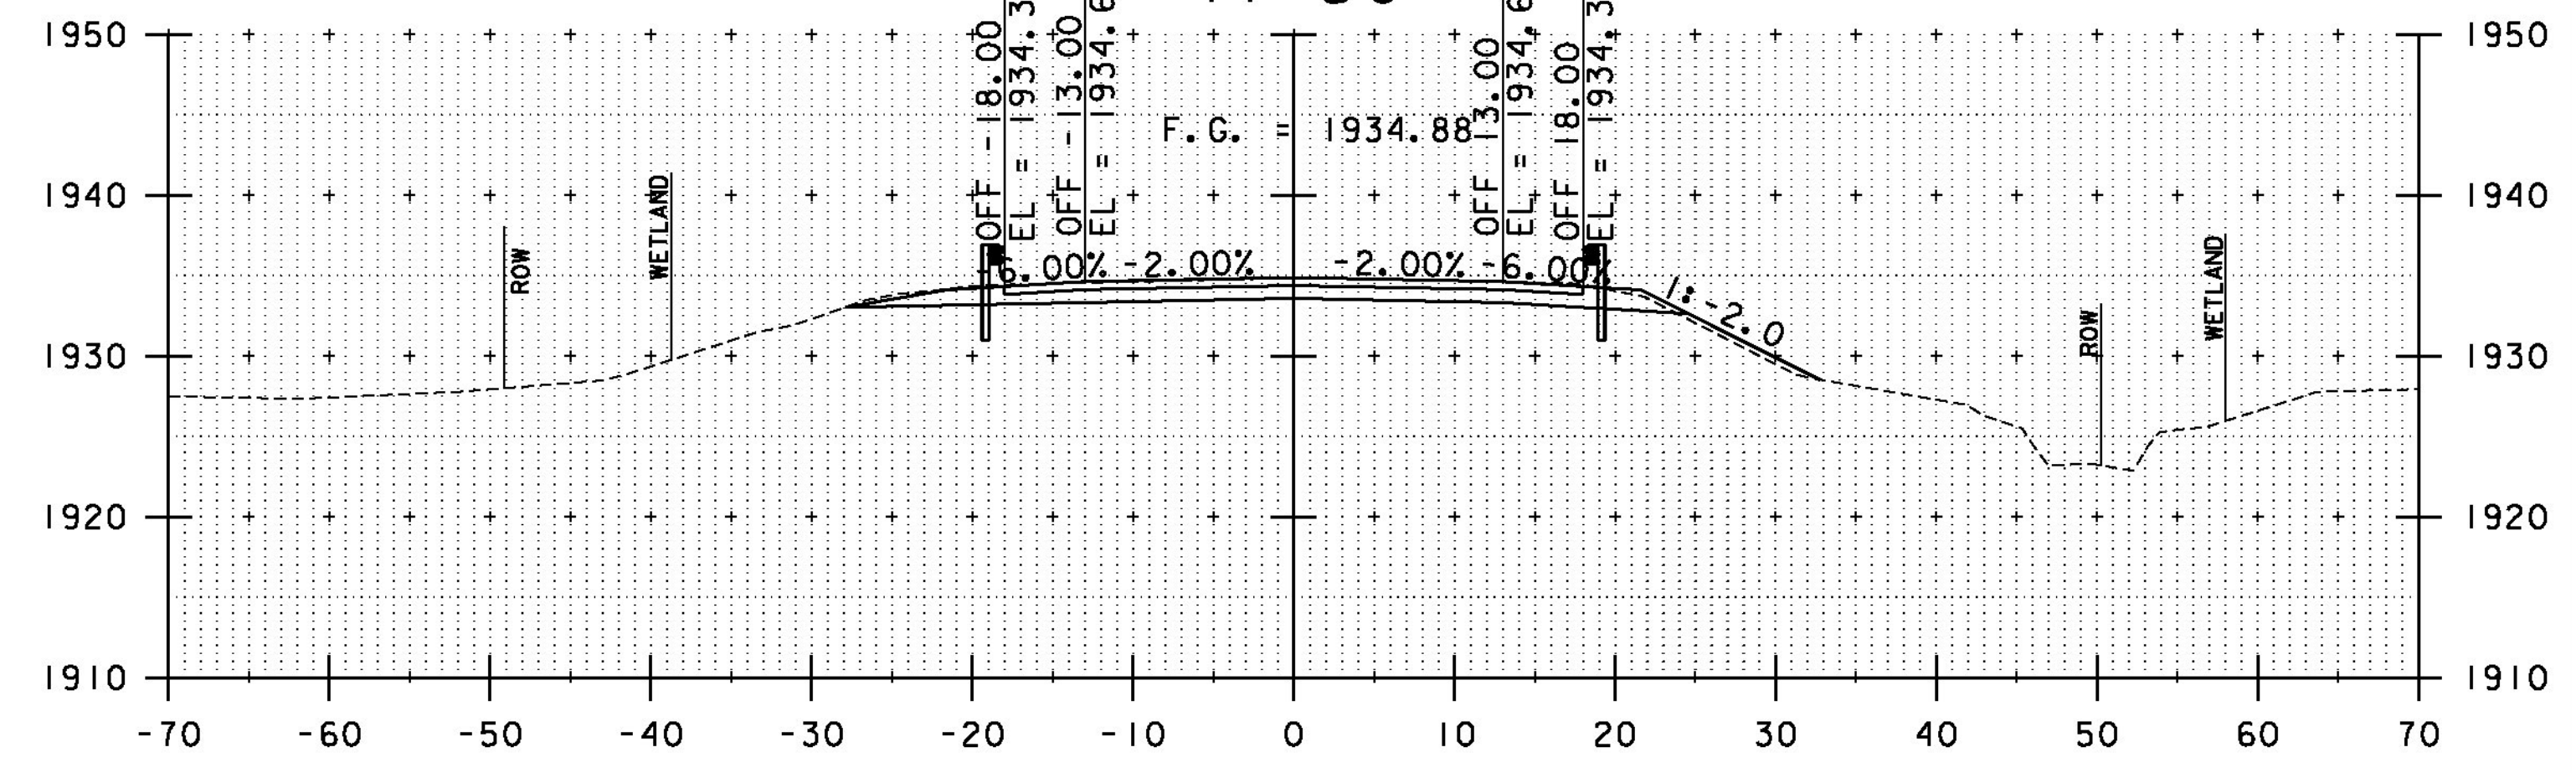

41+25

STA. 40+50 TO STA. 41+75

PROJECT NAME:	WINHALL	PLOT DATE:	9/25/2014
PROJECT NUMBER:	STP CULV(3I)	DRAWN BY:	L. BUXTON
FILE NAME:	z1lb268xs_br52.dgn	DESIGNED BY:	J. HUNGERFORD
PROJECT LEADER:	M. CHENETTE	CHECKED BY:	M. CHENETTE
ROADWAY CROSS SECTIONS - RXSI - BR52		SHEET 47 OF 60	

