

WWF1/WWF4 REINFORCING (COUNTS REPRESENT 1 UNIT)						
LOCATION	MARK	QTY	SIZE	SPACING	TYPF	CUT LENGTH
FOOTING	FS1	10	#5	AS SHOWN	STRAIGHT	6'-8"
FOOTING	FS2	7	#4	12" O.C.	STIRRUP	11'-3"


  

WWF2 REINFORCING (COUNTS REPRESENT 1 UNIT)						
LOCATION	MARK	QTY	SIZE	SPACING	TYPF	CUT LENGTH
FOOTING	FS1	10	#5	AS SHOWN	STRAIGHT	11'-8"
FOOTING	FS2	12	#4	12" O.C.	STIRRUP	11'-3"

WWF3 REINFORCING (COUNTS REPRESENT 1 UNIT)						
LOCATION	MARK	QTY	SIZE	SPACING	TYPE	CUT LENGTH
FOOTING	FS1	10	#5	AS SHOWN	STRAIGHT	13'-8"
FOOTING	FS2	14	#4	12" O.C.	STIRRUP	11'-3"

No.	Date	Revision
XXX		By
XXXXXX		XX
XXXXXX		XX
XXXXXX		XX
XXXXXX		XX

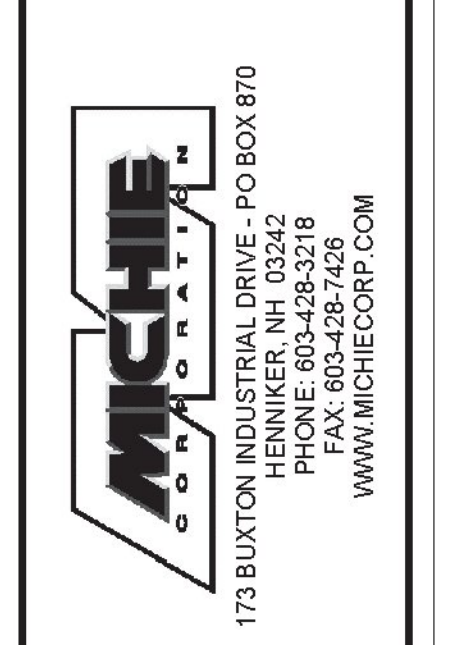

**Bridge 47 - Route 30 - VAOT STP Culv(31)**  
**Winhall, VT**

**12' x 7' Open Top Box Culvert - Footing Layout and Elevations**

Scale: AS SHOWN  
 Checked by: PTL  
 Drawn by: CFP  
 Project No. 5779  
 Date: 2/26/2015

Prepared for:  
**Renaud Brothers, Inc.**  
**283 Fort Bridgeman Rd #2**  
**Vernon, VT 05354**

DWG NO.  
**S2.0**