



DECK PLAN
SCALE: 1/8" = 1'-0"

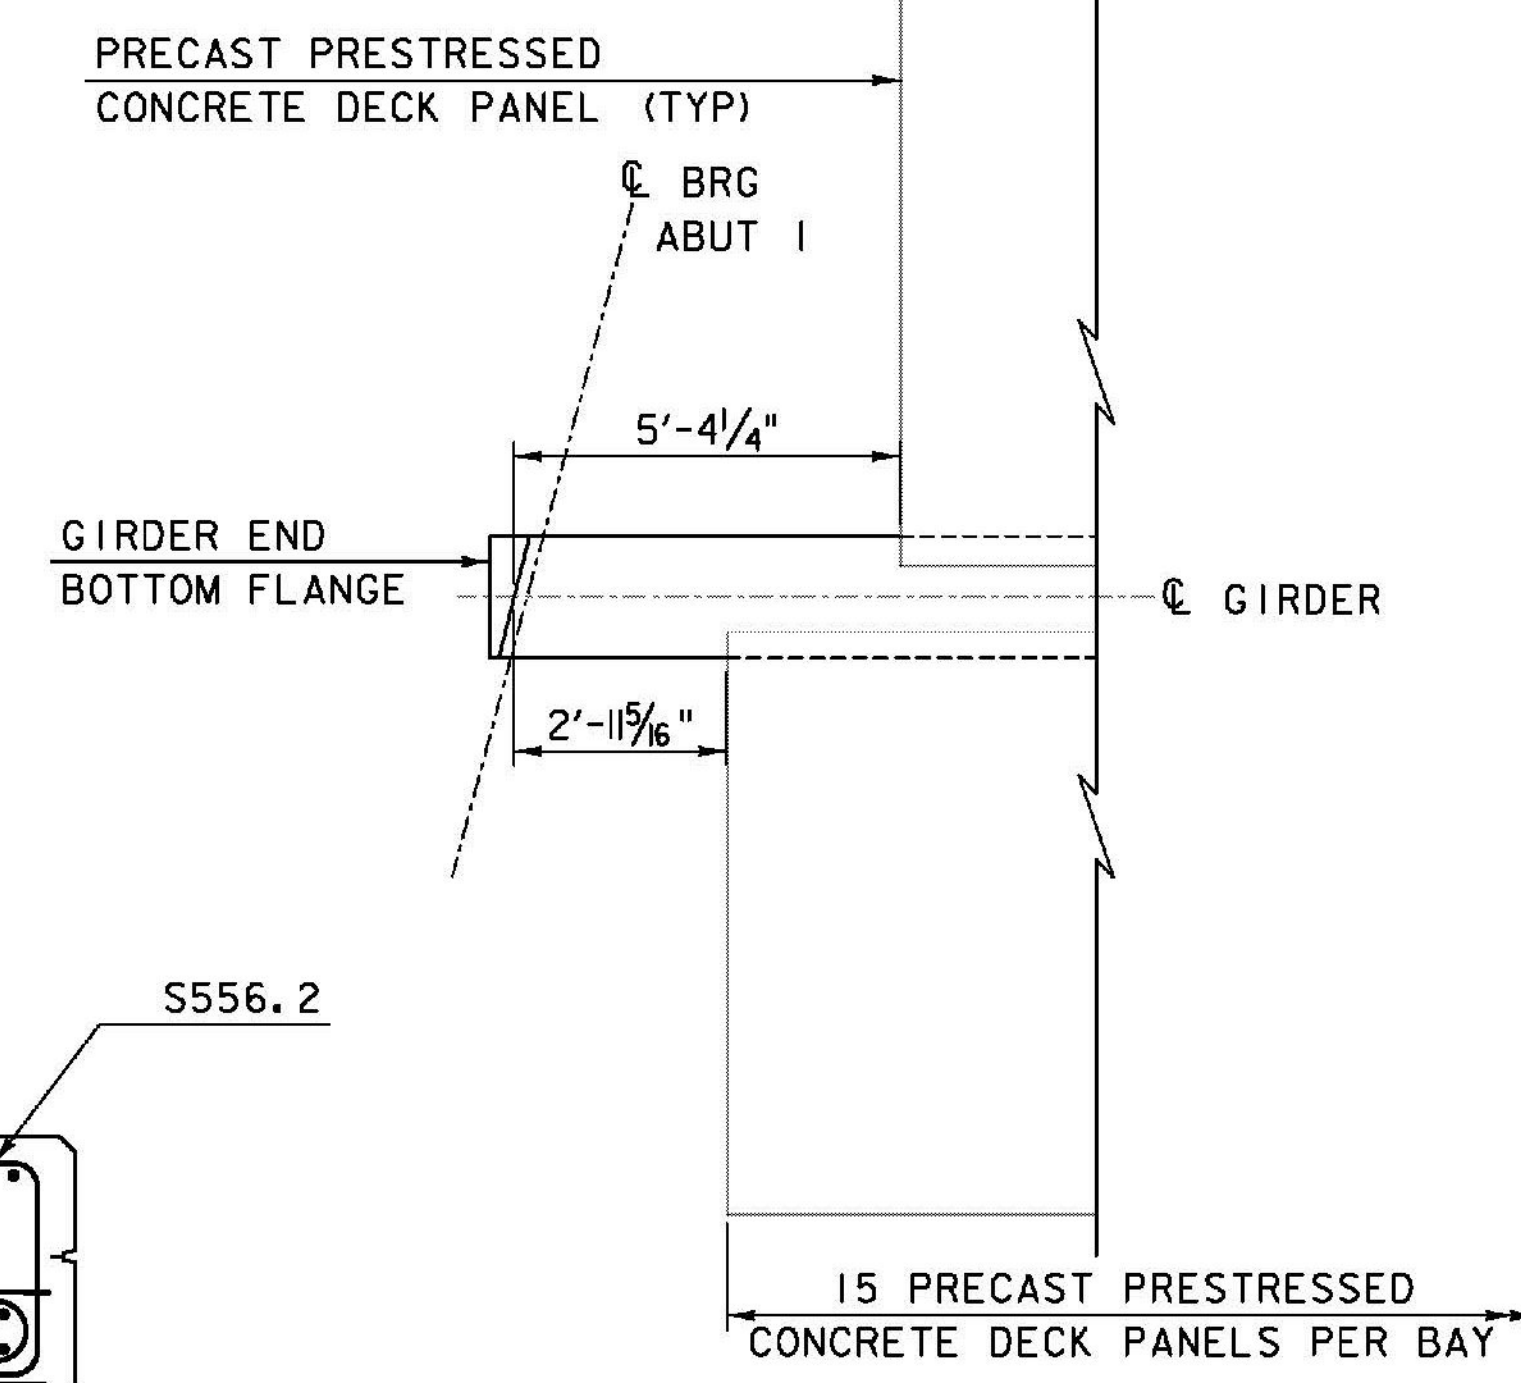

DECK PANEL LAYOUT DETAIL
SCALE: 3/8" = 1'-0"

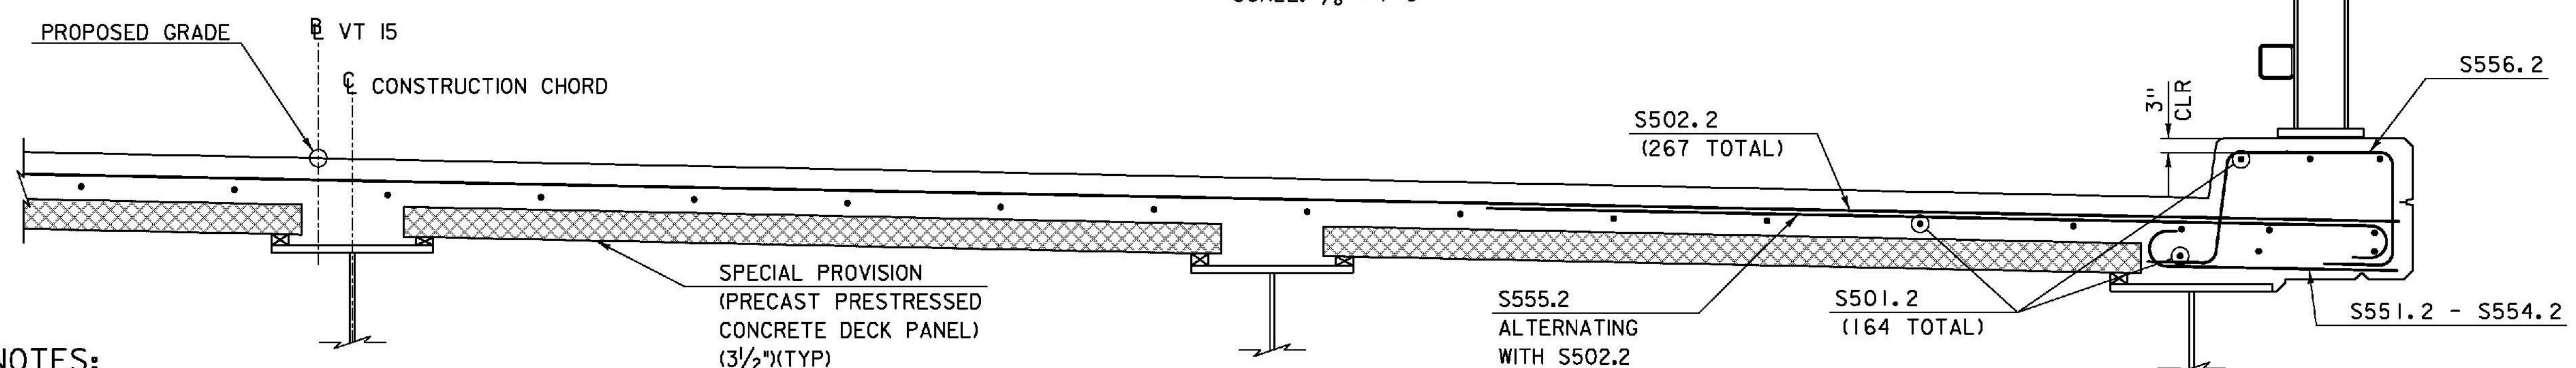

BRIDGE TYPICAL SECTION
SCALE: 1" = 1'-0"

NOTES:

1. TRANSVERSE BARS TO BE PLACED PARALLEL WITH ABUTMENTS.
2. CURB STIRRUPS TO BE NORMAL TO CURB.
3. SEE ABUTMENT REINFORCING AND ABUTMENT SECTIONS SHEETS FOR ADDITIONAL REINFORCING NOT SHOWN AT BRIDGE ENDS.

TYLIN INTERNATIONAL

PROJECT NAME: HYDE PARK	FILE NAME: zllb292bdr-deckplan.dgn	PLOT DATE: 11/6/2013
PROJECT NUMBER: STP CULV(26)	PROJECT LEADER: R. HEBERT	DRAWN BY: B. CARTER
	DESIGNED BY: J. OLUND	CHECKED BY: D. MYERS
	SUPERSTRUCTURE PLAN & SECTIONS	SHEET 30 OF 60