


STATION 50+52, LT.
 BEGIN UNCLASSIFIED CHANNEL EXCAVATION,
 GEOTEXTILE UNDER STONE FILL,
 STONE FILL, TYPE IV, AND
 GRUBBING MATERIAL

50+75

STATION 50+62, RT.
 BEGIN UNCLASSIFIED CHANNEL EXCAVATION,
 GEOTEXTILE UNDER STONE FILL,
 STONE FILL, TYPE IV, AND
 GRUBBING MATERIAL

STATION 50+55, LT.
 BEGIN STONE FILL, TYPE II

STATION 50+67, RT.
 BEGIN STONE FILL, TYPE II

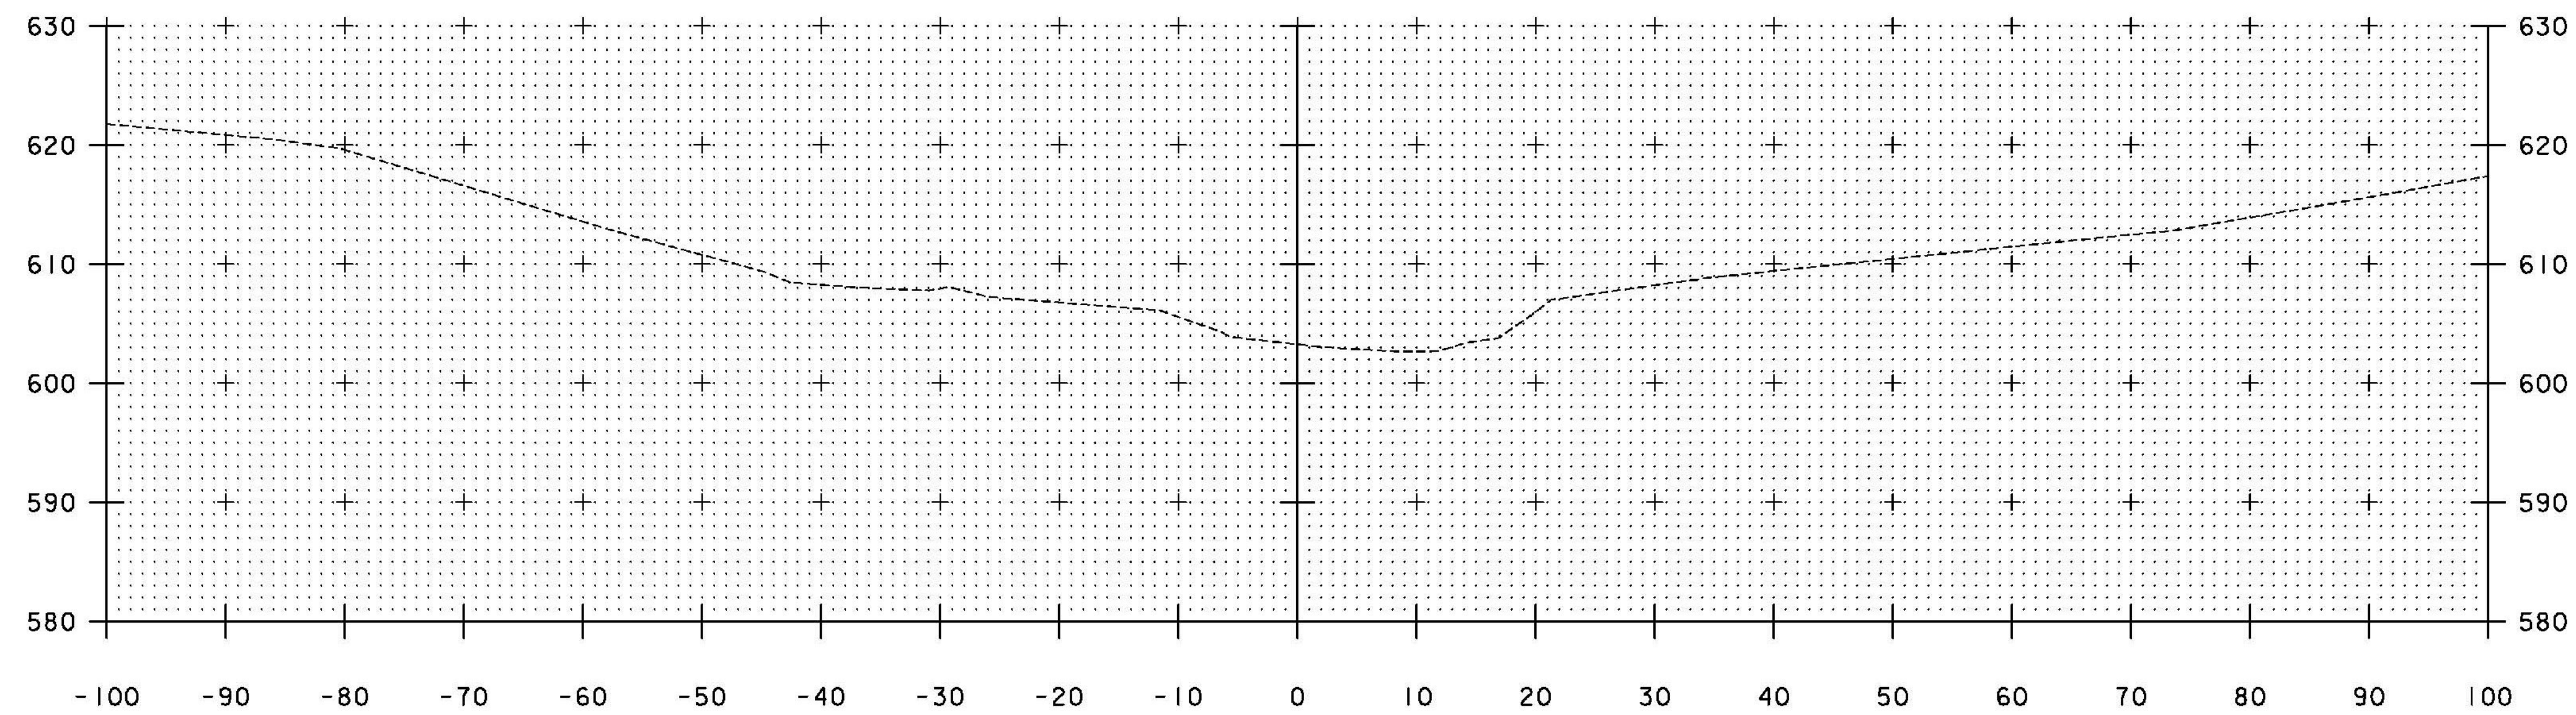

50+50

STA. 50+50 TO STA. 50+75

TYLINTERNATIONAL

PROJECT NAME: HYDE PARK
 PROJECT NUMBER: STP CULV(26)

FILE NAME: zlb292bdrxschan.dgn
 PROJECT LEADER: R. HEBERT
 DESIGNED BY: J. OLUND
 CHANNEL CROSS SECTIONS - I

PLOT DATE: 11/6/2013
 DRAWN BY: S. MORGAN
 CHECKED BY: J. OLUND
 SHEET 43 OF 60