


PHASE 2 TYPICAL SECTION

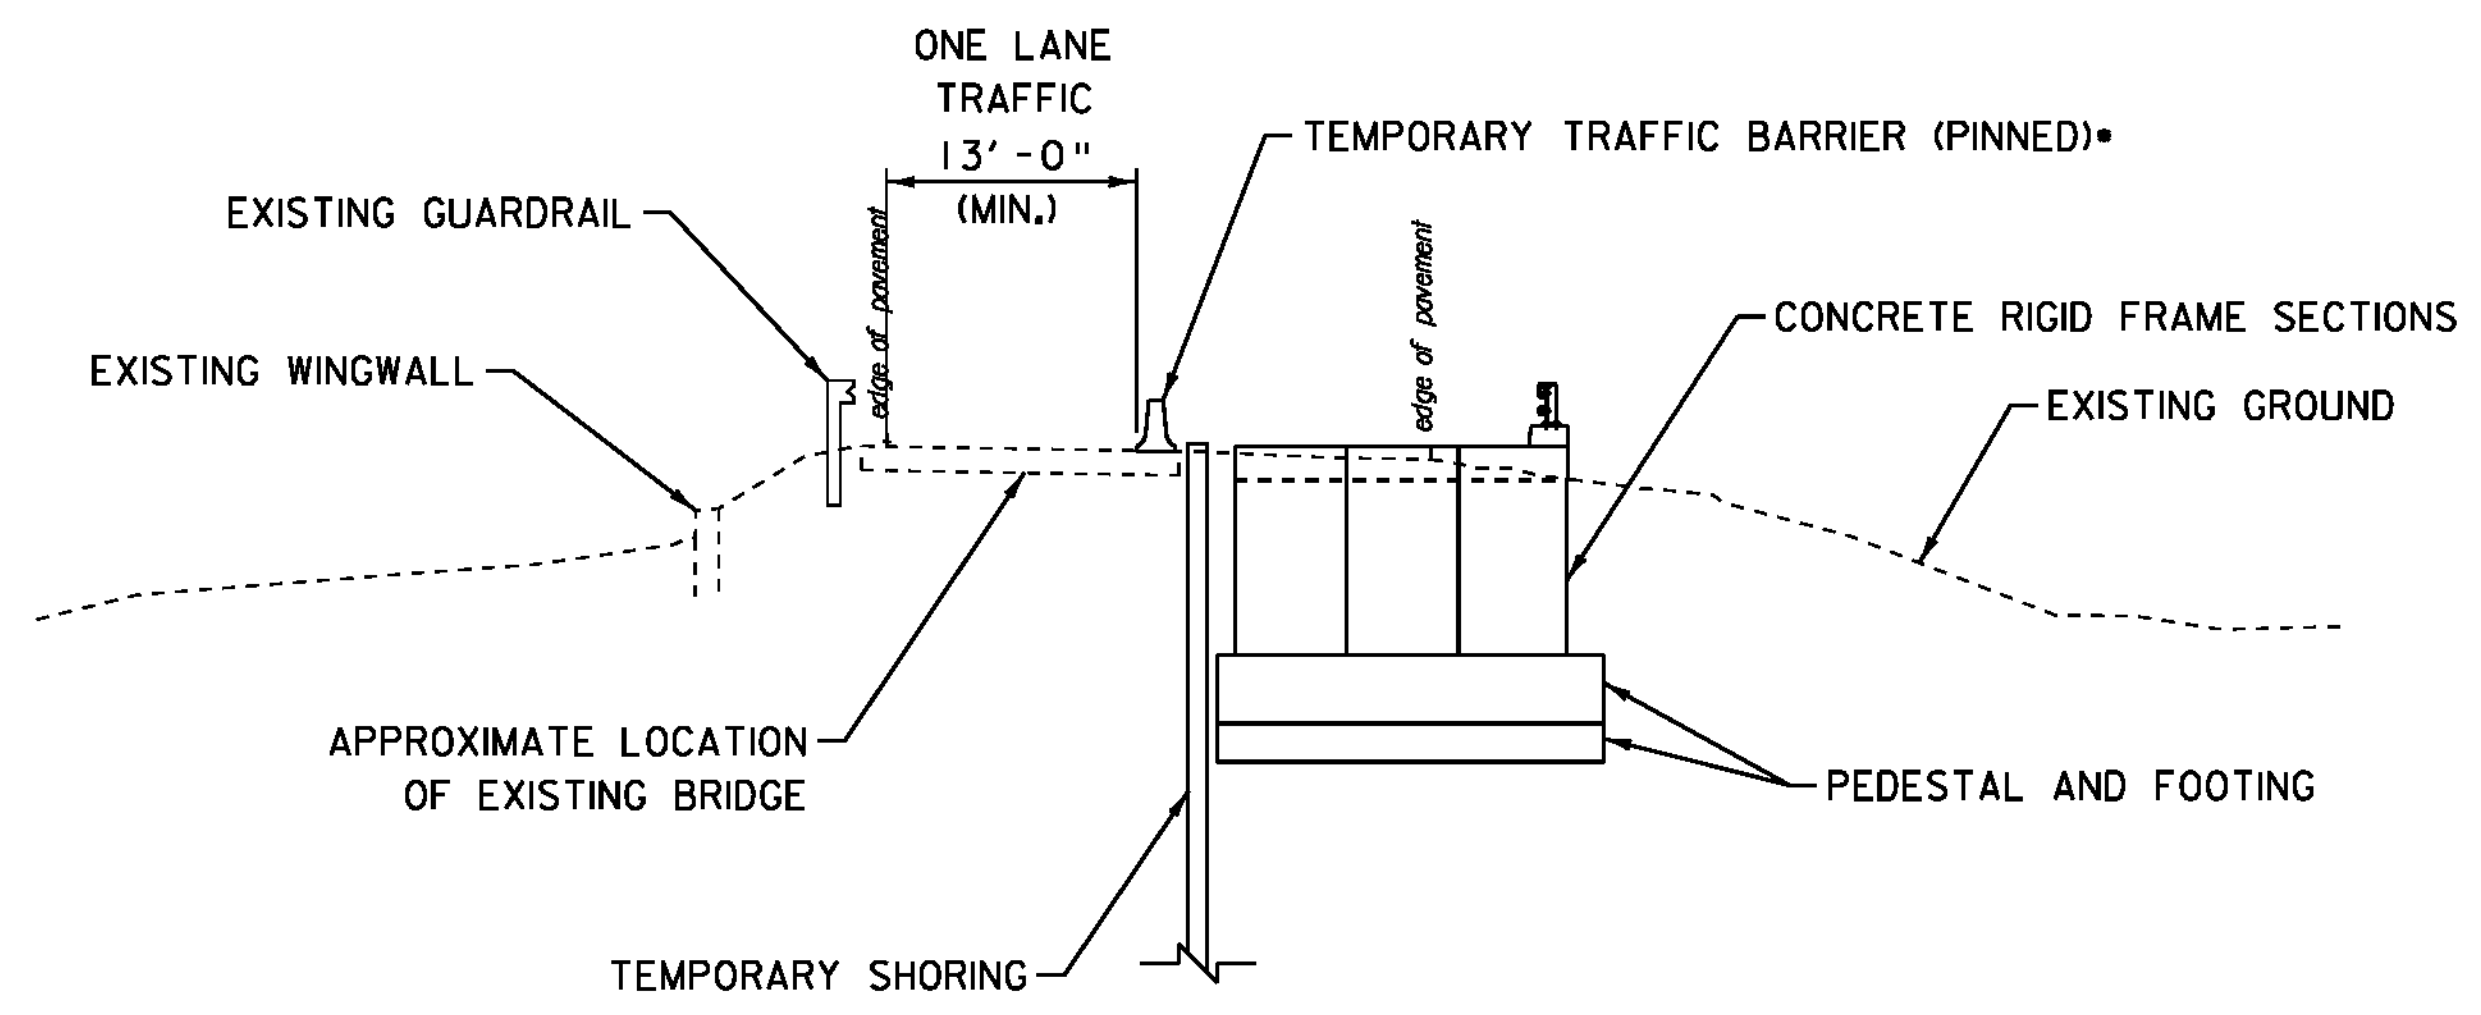

PHASE 1 TYPICAL SECTION

\* TEMPORARY TRAFFIC BARRIER SHALL BE SECURED TO THE DECK BY THROUGH BOLTS, PINS, OR OTHER METHOD, AS APPROVED BY THE ENGINEER. SEE SHEET 5, PRECAST CONCRETE RIGID FRAME NOTE 5 FOR ADDITIONAL INFORMATION.

DATUM  
 VERTICAL ASSUMED  
 HORIZONTAL ASSUMED

SCALE 1" = 10'-0"  
 10 0 10



**PHASING  
 TYPICAL  
 SECTIONS**

PROJECT NAME: WARREN	
PROJECT NUMBER: ER-STP 013-4 (36)	
FILE NAME:	PLOT DATE: 11/4/2011
PROJECT LEADER: JWT	DRAWN BY: BMB
DESIGNED BY: RHB	CHECKED BY: EPD
PLOT FILE:	SHEET 16 OF 19