


RELOCATE MAILBOX, SINGLE SUPPORT  
STA. 80+59, RT

DURABLE & TEMPORARY 4 INCH WHITE LINE  
(ALL LINES WILL INCLUDE EDGE LINE BREAKS  
AND RADII FOR SIDE ROADS)  
STA. 77+00 TO 82+00, SOLID LT & RT

DURABLE & TEMPORARY 4 INCH YELLOW LINE  
(ALL LINES WILL INCLUDE C BREAKS FOR SIDE ROADS)  
STA. 77+00 TO 82+00, SOLID LT & RT


REMOVING SIGNS  
AS SHOWN - 2

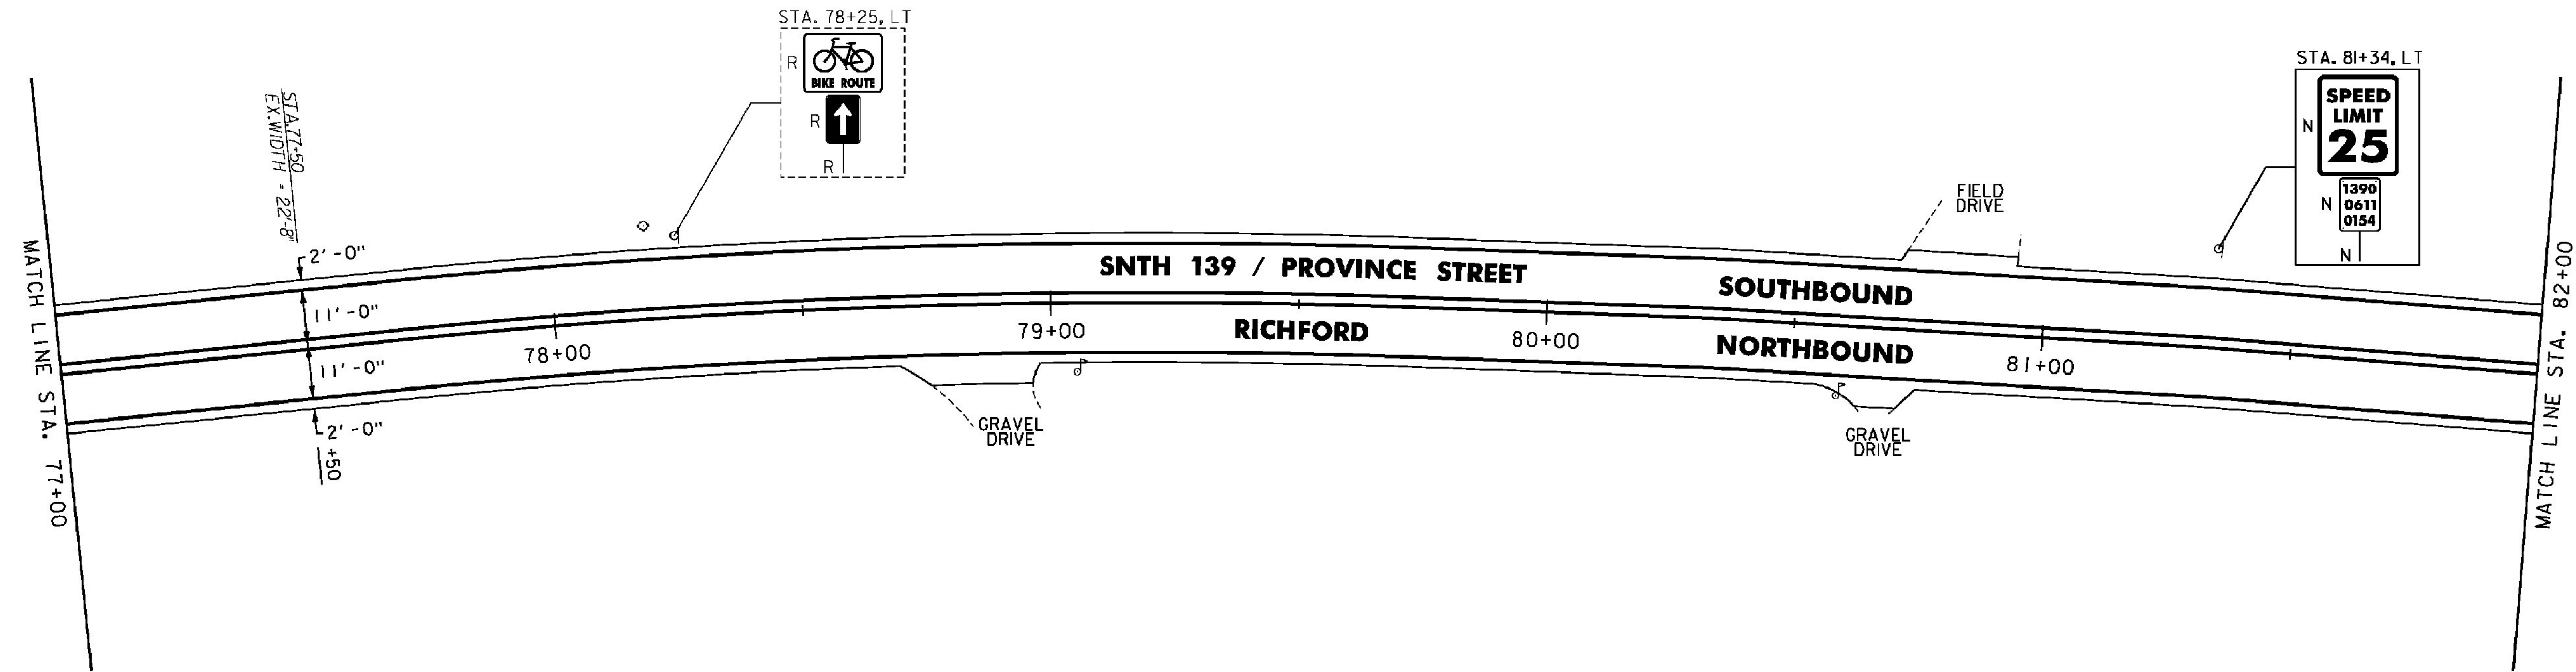

DURABLE & TEMPORARY 4 INCH WHITE LINE  
(ALL LINES WILL INCLUDE EDGE LINE BREAKS  
AND RADII FOR SIDE ROADS)  
STA. 82+00 TO 86+00, SOLID LT & RT

DURABLE & TEMPORARY 4 INCH YELLOW LINE  
(ALL LINES WILL INCLUDE C BREAKS FOR SIDE ROADS)  
STA. 82+00 TO 86+00, SOLID LT & RT

REMOVING SIGNS  
AS SHOWN - 2

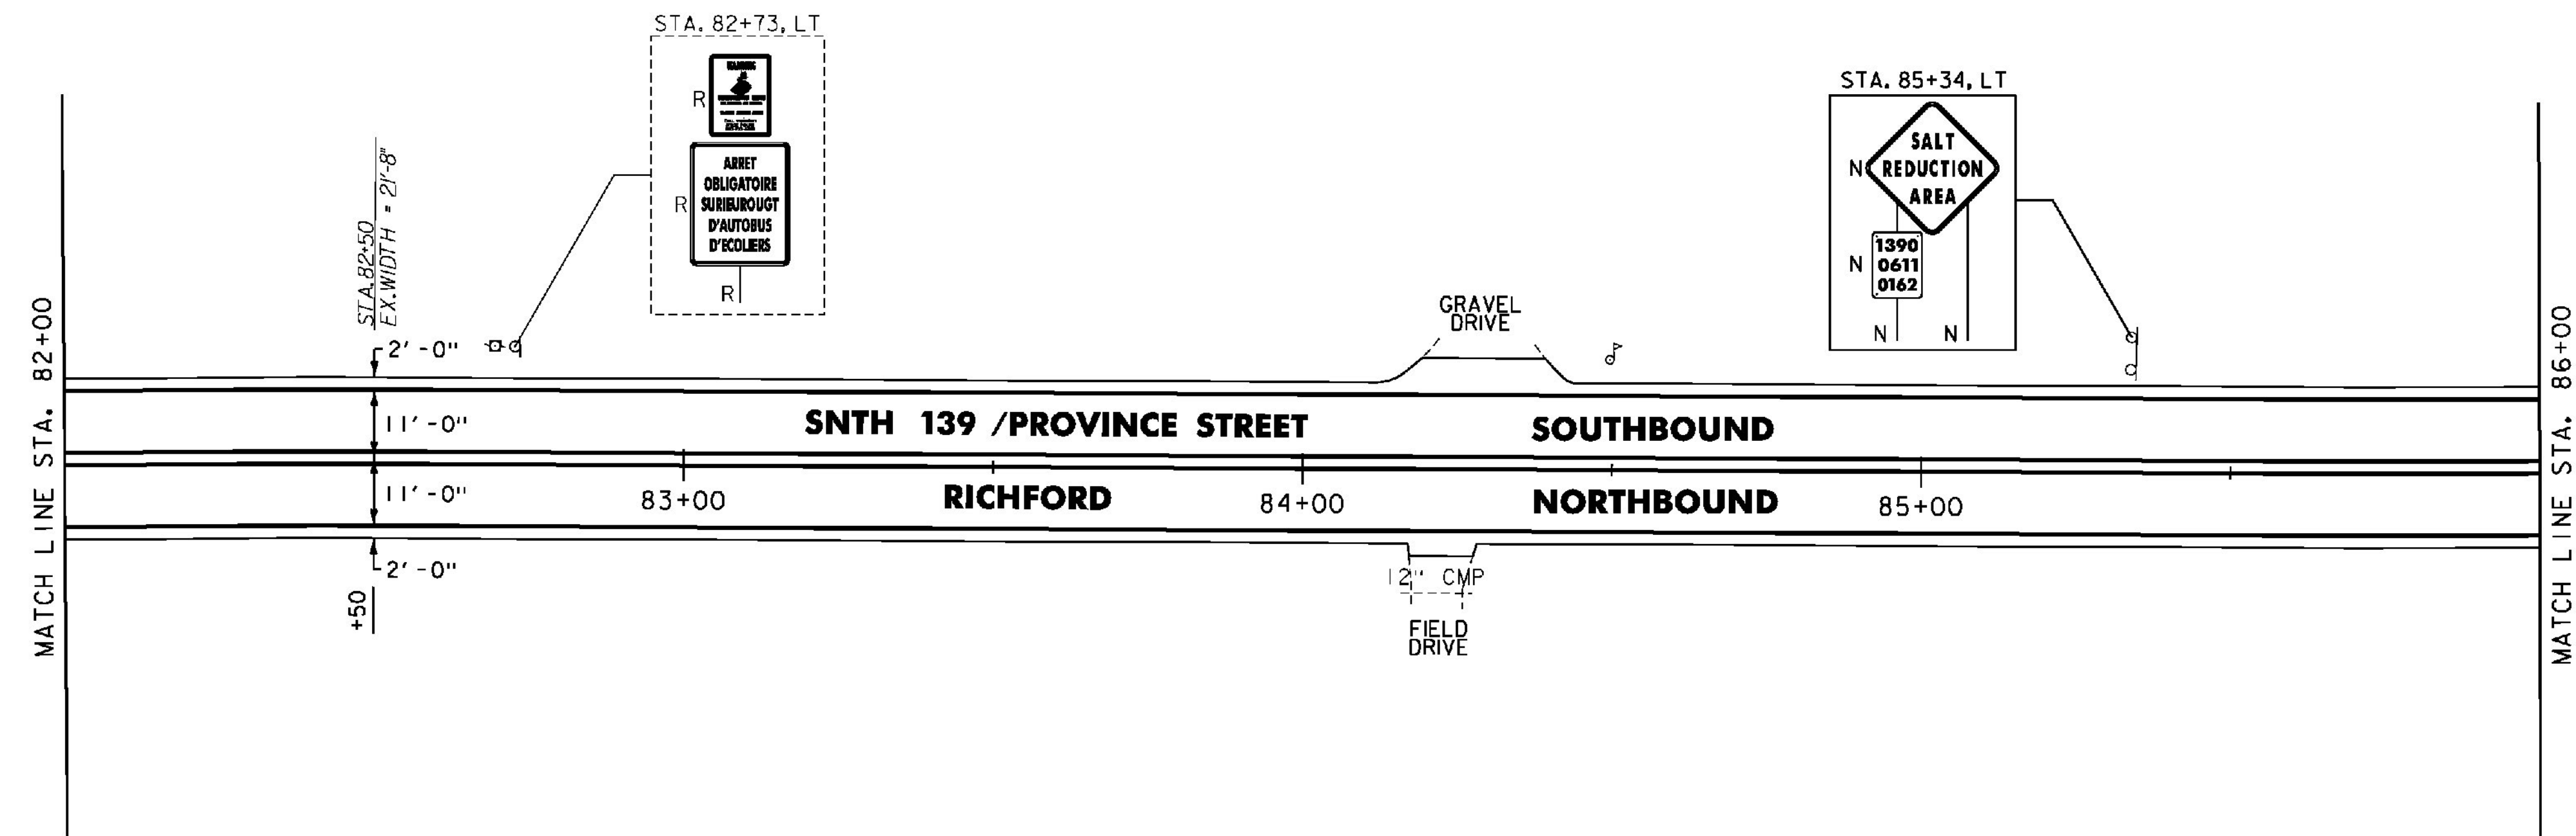

NOTES:

1. FOR LEGENDS, SEE SHEET 22.
2. ALL EXISTING SIGNS NOT SHOWN SHALL BE RETAINED.

NOT TO SCALE



**PROJECT  
LAYOUT  
SHEET #48**

PROJECT NAME: ENOSBURG-RICHFORD

PROJECT NUMBER: STP 2939(I)

FILE NAME: p11b312.dgn

PROJECT LEADER: J. LITTLE

DESIGNED BY: J. LITTLE

IPARM FILE: p11b312148.i

PLOT DATE: 3/19/2014

DRAWN BY: D. DRAPER

CHECKED BY: J. LITTLE

SHEET 69 OF 115