


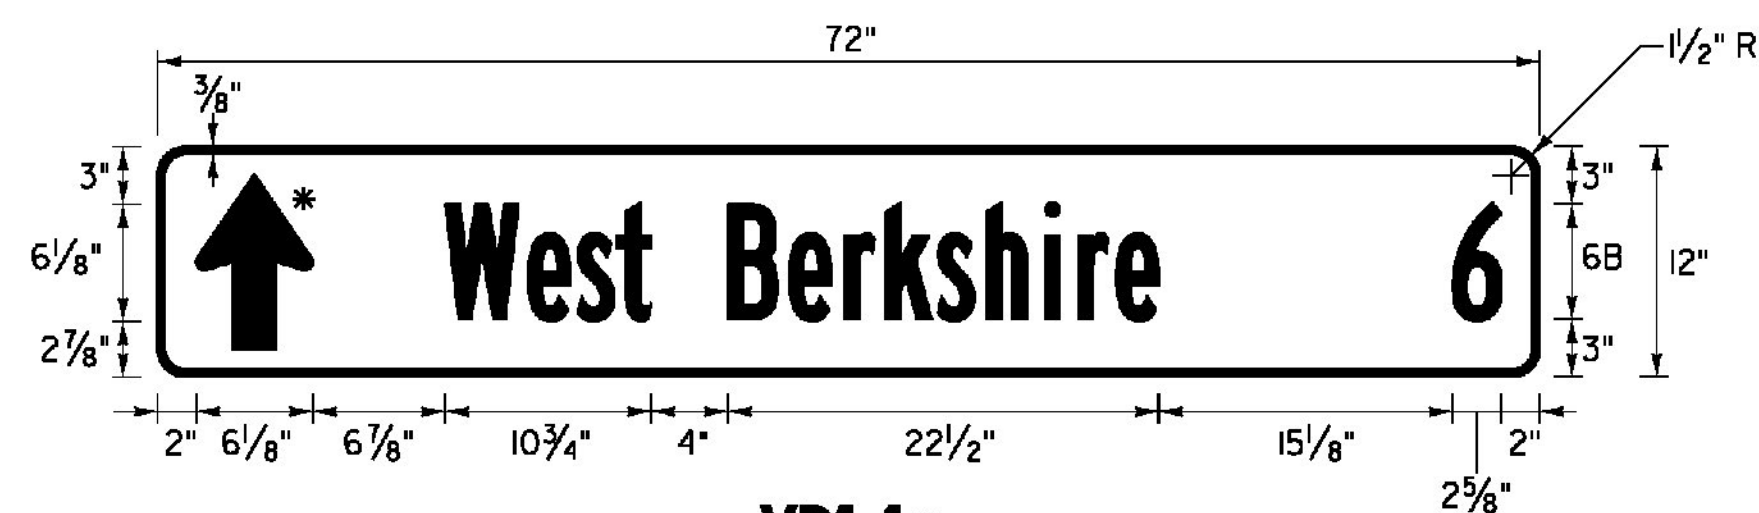

VD1-1a

LOCATION: ENOSBURG, VT ROUTE 105  
STA. 59+42, RT  
COLOR: WHITE BORDER, ARROW AND TEXT (RETROREFLECTIVE)  
GREEN BACKGROUND (RETROREFLECTIVE)  
MATERIAL: 0.125" FLAT SHEET ALUMINUM


\* FOR ARROW DETAIL SEE SHEET 109



VD1-1a

LOCATION: ENOSBURG, VT ROUTE 108  
STA. 256+24, RT  
STA. 266+50, RT  
COLOR: WHITE BORDER, ARROW AND TEXT (RETROREFLECTIVE)  
GREEN BACKGROUND (RETROREFLECTIVE)  
MATERIAL: 0.125" FLAT SHEET ALUMINUM


\* FOR ARROW DETAIL SEE SHEET 109

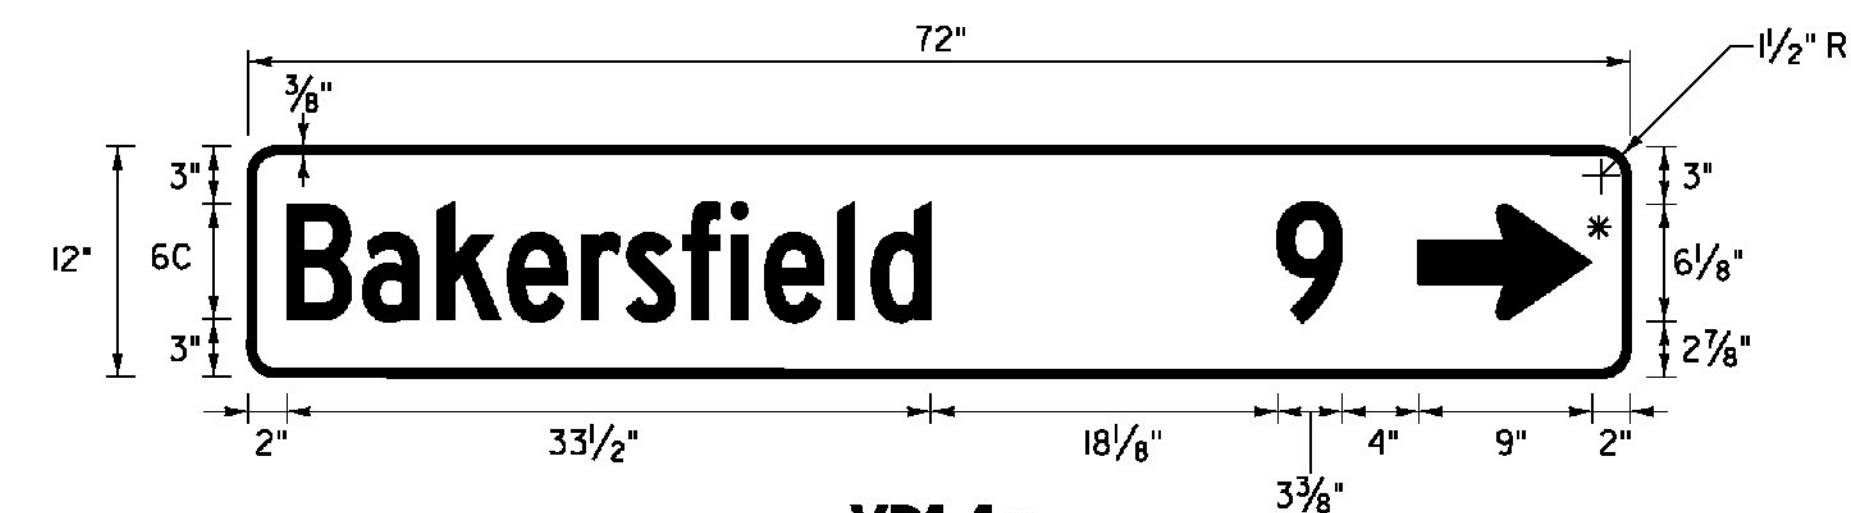

VD1-1a

LOCATION: ENOSBURG, VT ROUTE 108  
STA. 265+56, LT  
COLOR: WHITE BORDER, ARROW AND TEXT (RETROREFLECTIVE)  
GREEN BACKGROUND (RETROREFLECTIVE)  
MATERIAL: 0.125" FLAT SHEET ALUMINUM


\* FOR ARROW DETAIL SEE SHEET 109

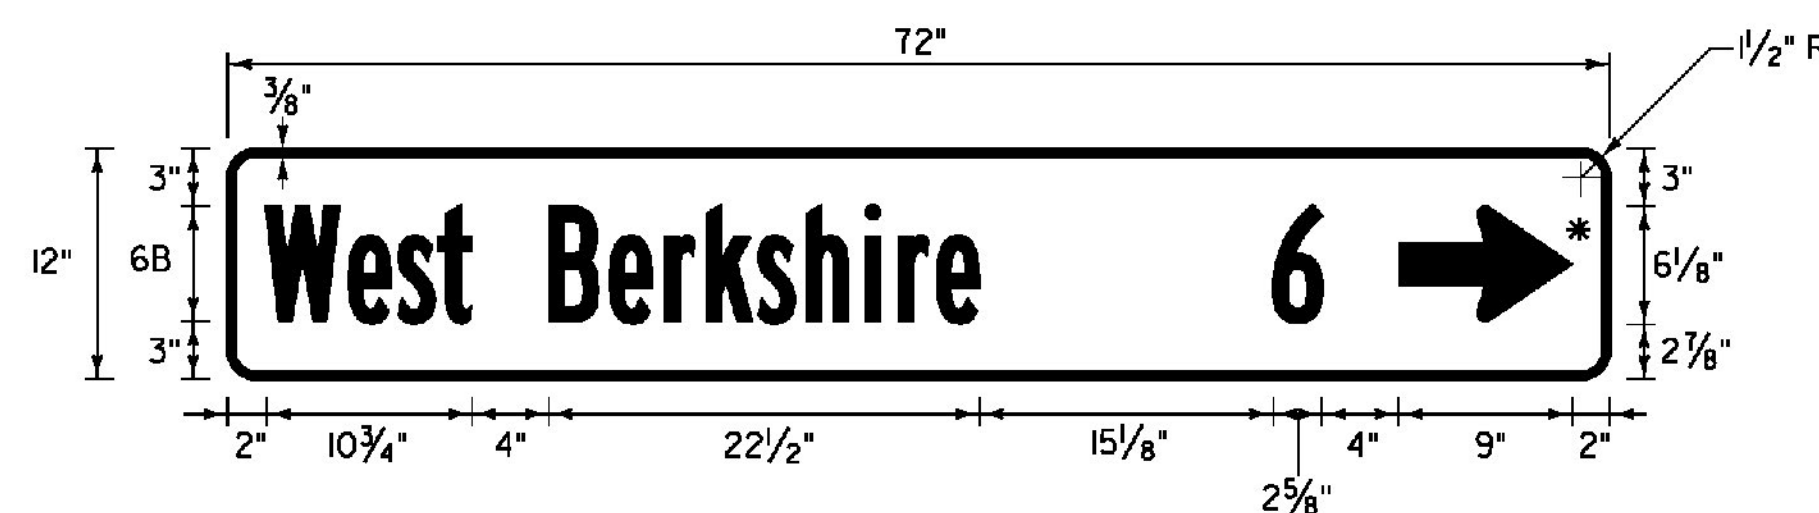

VD1-1a

LOCATION: ENOSBURG, VT ROUTE 105  
STA. 65+38, LT  
COLOR: WHITE BORDER, ARROW AND TEXT (RETROREFLECTIVE)  
GREEN BACKGROUND (RETROREFLECTIVE)  
MATERIAL: 0.125" FLAT SHEET ALUMINUM


\* FOR ARROW DETAIL SEE SHEET 109

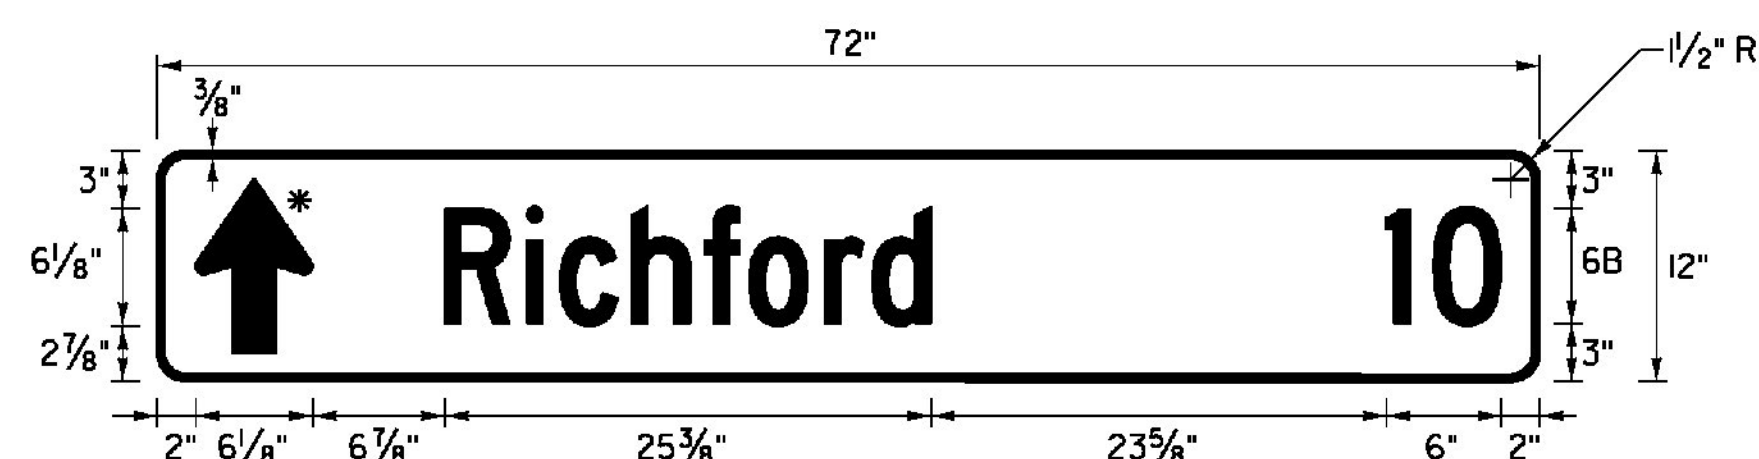

VD1-1a

LOCATION: ENOSBURG, VT ROUTE 108  
STA. 256+24, RT  
COLOR: WHITE BORDER, ARROW AND TEXT (RETROREFLECTIVE)  
GREEN BACKGROUND (RETROREFLECTIVE)  
MATERIAL: 0.125" FLAT SHEET ALUMINUM


\* FOR ARROW DETAIL SEE SHEET 109

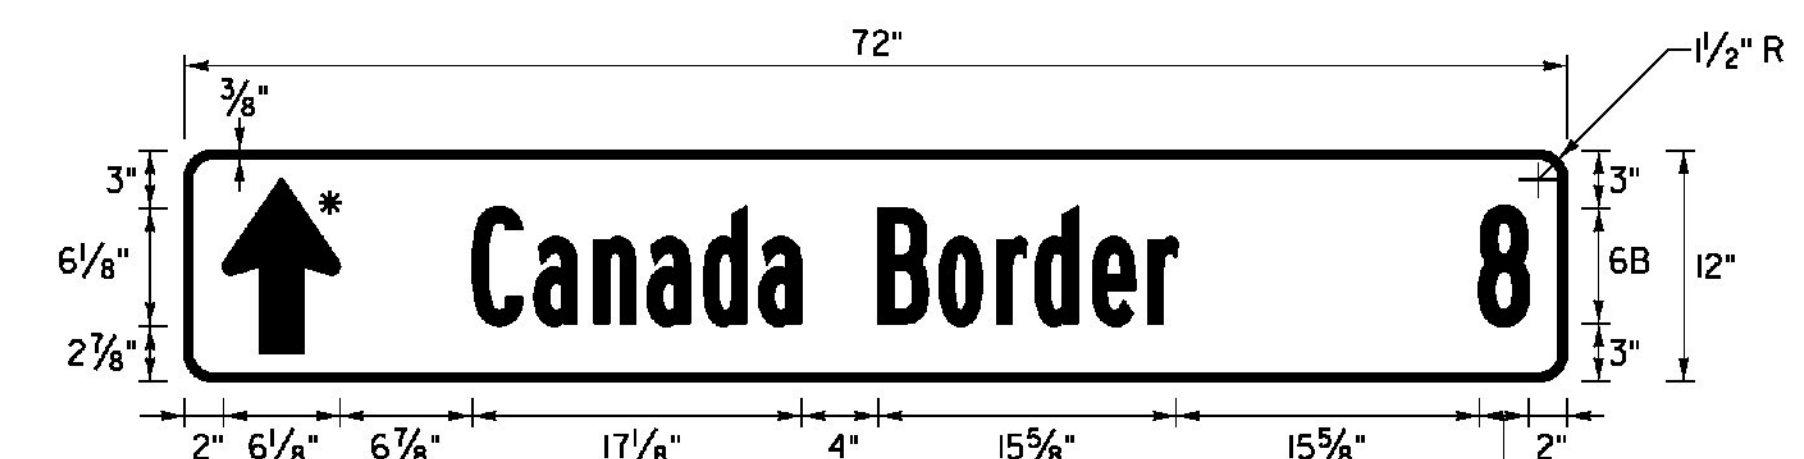

VD1-1a

LOCATION: ENOSBURG, VT ROUTE 108  
STA. 266+50, RT  
COLOR: WHITE BORDER, ARROW AND TEXT (RETROREFLECTIVE)  
GREEN BACKGROUND (RETROREFLECTIVE)  
MATERIAL: 0.125" FLAT SHEET ALUMINUM


\* FOR ARROW DETAIL SEE SHEET 109

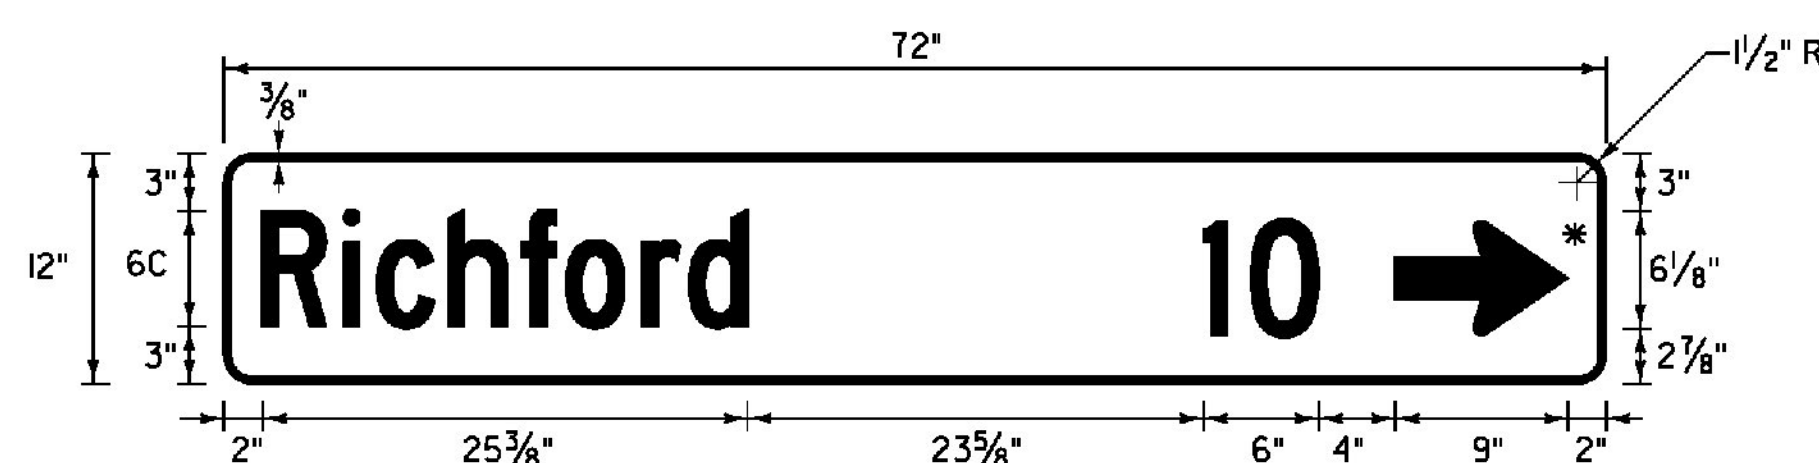

VD1-1a

LOCATION: ENOSBURG, VT ROUTE 108  
STA. 248+00, RT  
COLOR: WHITE BORDER, ARROW AND TEXT (RETROREFLECTIVE)  
GREEN BACKGROUND (RETROREFLECTIVE)  
MATERIAL: 0.125" FLAT SHEET ALUMINUM


\* FOR ARROW DETAIL SEE SHEET 109

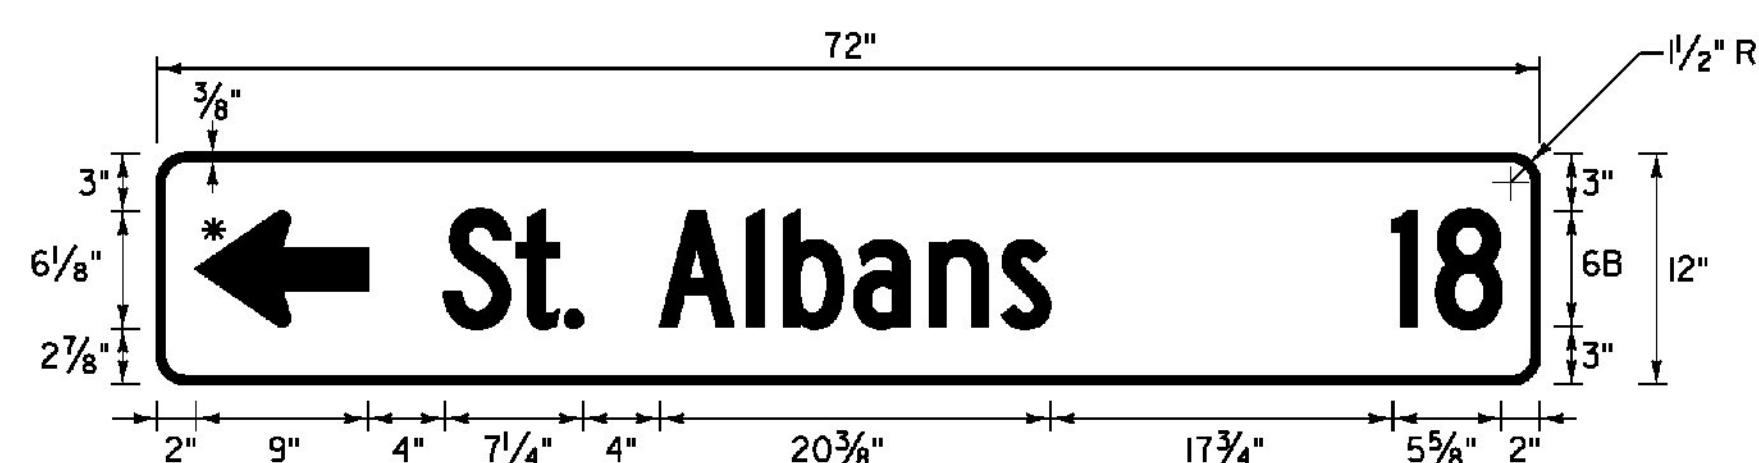

VD1-1a

LOCATION: ENOSBURG, VT ROUTE 108  
STA. 256+24, RT  
COLOR: WHITE BORDER, ARROW AND TEXT (RETROREFLECTIVE)  
GREEN BACKGROUND (RETROREFLECTIVE)  
MATERIAL: 0.125" FLAT SHEET ALUMINUM


\* FOR ARROW DETAIL SEE SHEET 109

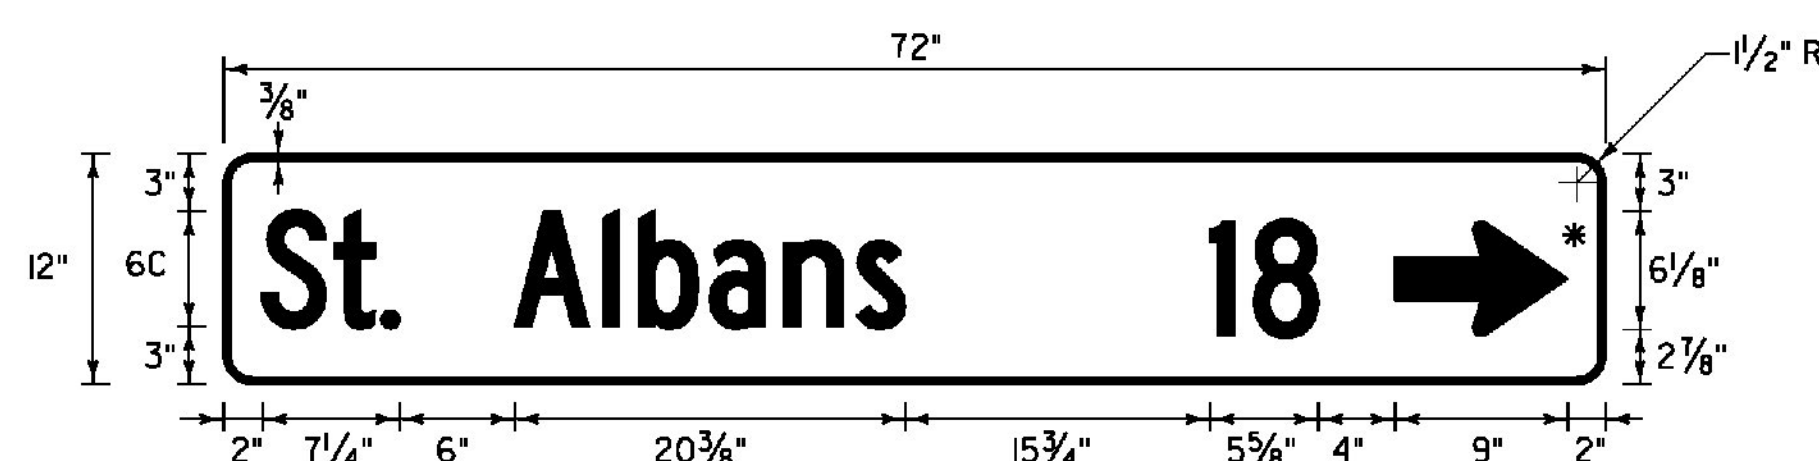

VD1-1a

LOCATION: ENOSBURG, VT ROUTE 108  
STA. 248+00, RT  
STA. 265+56, LT  
COLOR: WHITE BORDER, ARROW AND TEXT (RETROREFLECTIVE)  
GREEN BACKGROUND (RETROREFLECTIVE)  
MATERIAL: 0.125" FLAT SHEET ALUMINUM

\* FOR ARROW DETAIL SEE SHEET 109

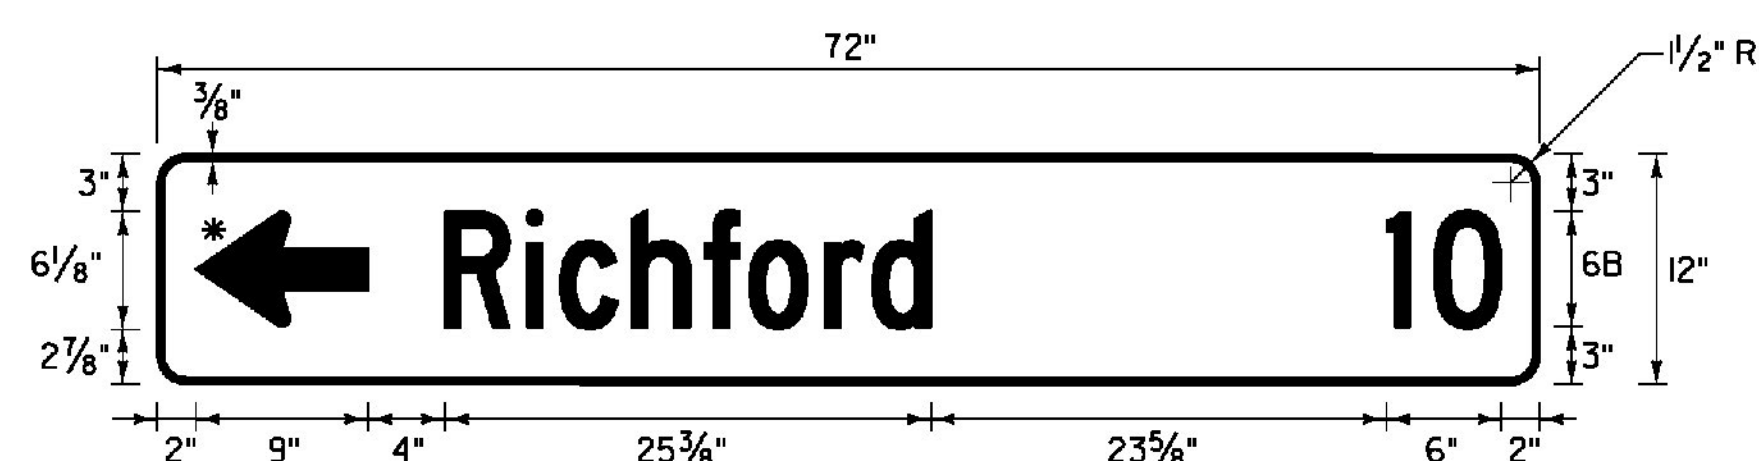

VD1-1a

LOCATION: ENOSBURG, VT ROUTE 108  
STA. 265+56, LT  
COLOR: WHITE BORDER, ARROW AND TEXT (RETROREFLECTIVE)  
GREEN BACKGROUND (RETROREFLECTIVE)  
MATERIAL: 0.125" FLAT SHEET ALUMINUM

\* FOR ARROW DETAIL SEE SHEET 109

NOT TO SCALE

**TRAFFIC  
SIGN  
DETAIL  
SHEET #3**

PROJECT NAME: ENOSBURG-RICHFORD  
PROJECT NUMBER: STP 2939(I)

FILE NAME: p11b312.dgn  
PROJECT LEADER: J. LITTLE  
DESIGNED BY: J. LITTLE  
IPARM FILE: p11b312tsd03.i  
PLOT DATE: 3/19/2014  
DRAWN BY: D. DRAPER  
CHECKED BY: J. LITTLE  
SHEET 107 OF 115

