


VD1-1a


LOCATION: RICHFORD; VT ROUTE 105
STA. 94+42, RT
COLOR: WHITE BORDER, ARROW AND TEXT (RETROREFLECTIVE)
GREEN BACKGROUND (RETROREFLECTIVE)
MATERIAL: 0.125" FLAT SHEET ALUMINUM

* FOR ARROW DETAIL SEE SHEET 109

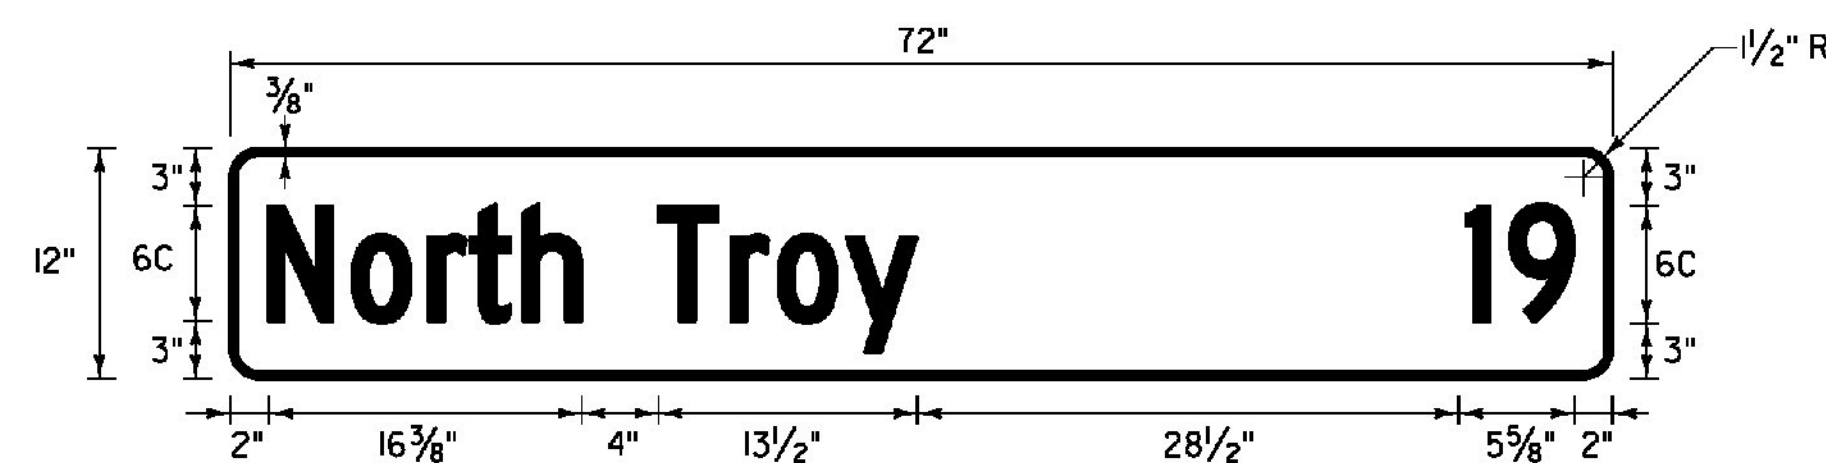

VD2-1


LOCATION: RICHFORD; VT ROUTE 105
STA. 101+95, RT
COLOR: WHITE BORDER, ARROW AND TEXT (RETROREFLECTIVE)
GREEN BACKGROUND (RETROREFLECTIVE)
MATERIAL: 0.125" FLAT SHEET ALUMINUM

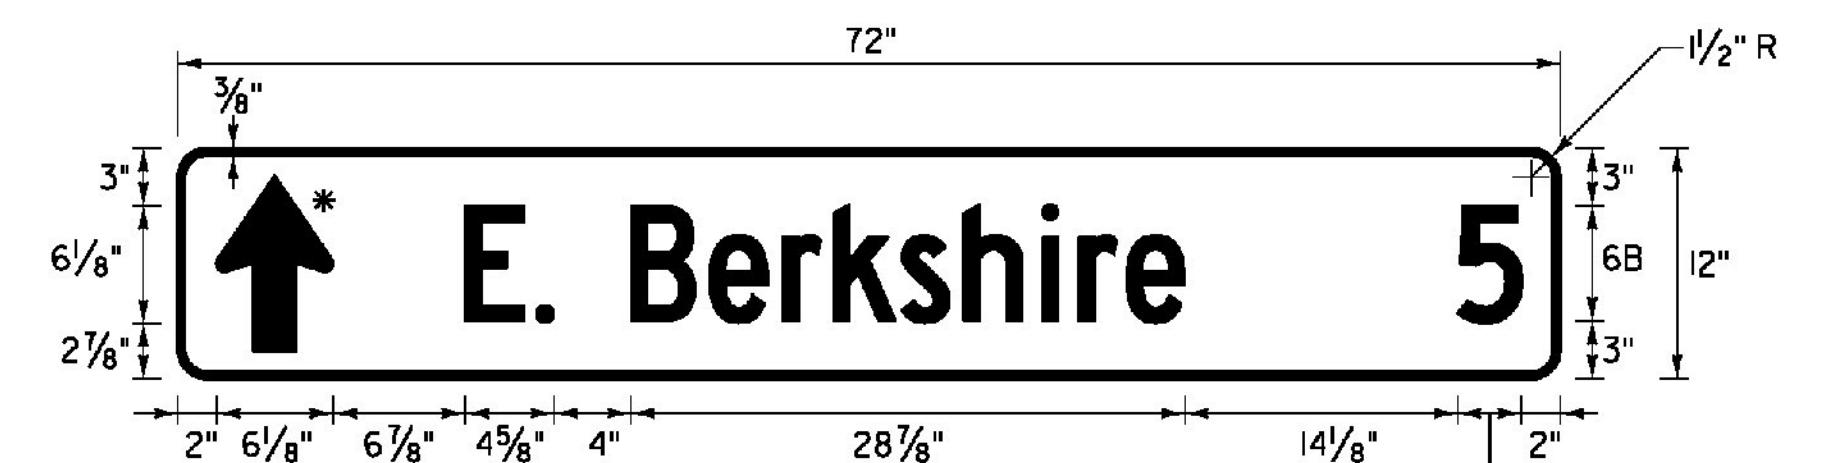

VD1-1a

LOCATION: RICHFORD; SNTH 139
STA. 4+00, LT
COLOR: WHITE BORDER, ARROW AND TEXT (RETROREFLECTIVE)
GREEN BACKGROUND (RETROREFLECTIVE)
MATERIAL: 0.125" FLAT SHEET ALUMINUM


* FOR ARROW DETAIL SEE SHEET 109

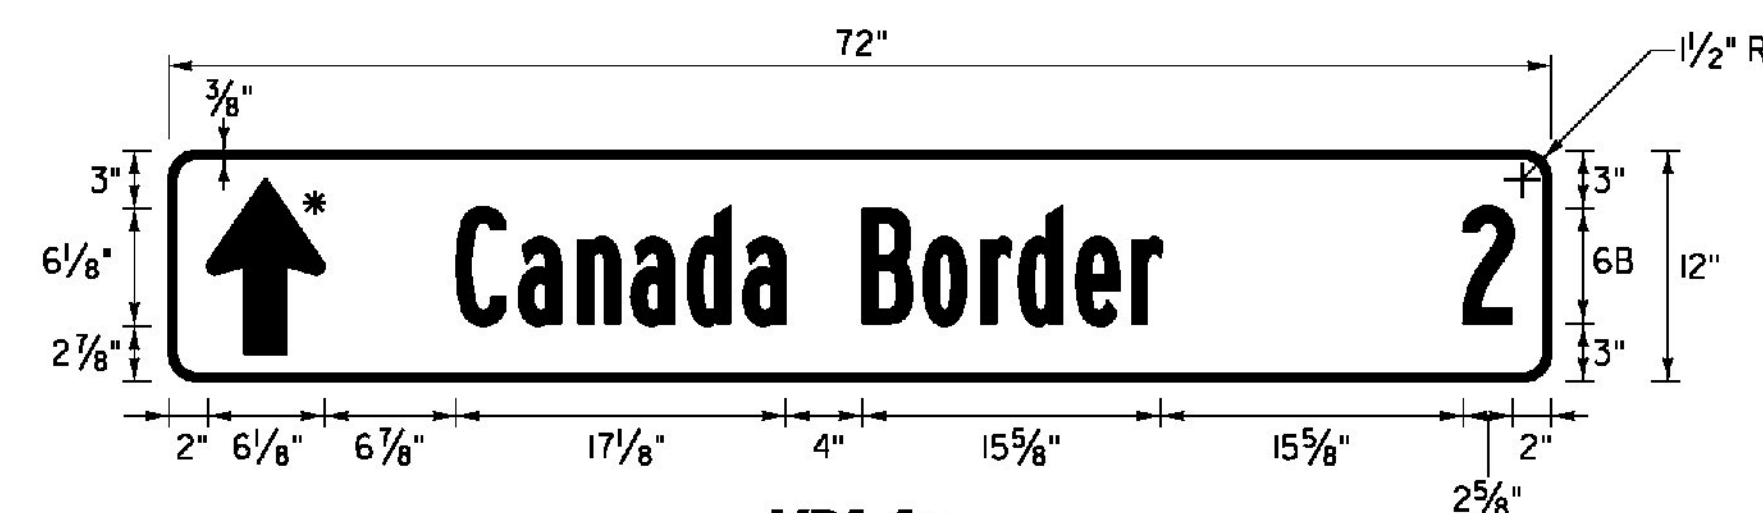

VD1-1a

LOCATION: RICHFORD; VT ROUTE 105
STA. 94+42, RT
COLOR: WHITE BORDER, ARROW AND TEXT (RETROREFLECTIVE)
GREEN BACKGROUND (RETROREFLECTIVE)
MATERIAL: 0.125" FLAT SHEET ALUMINUM


* FOR ARROW DETAIL SEE SHEET 109

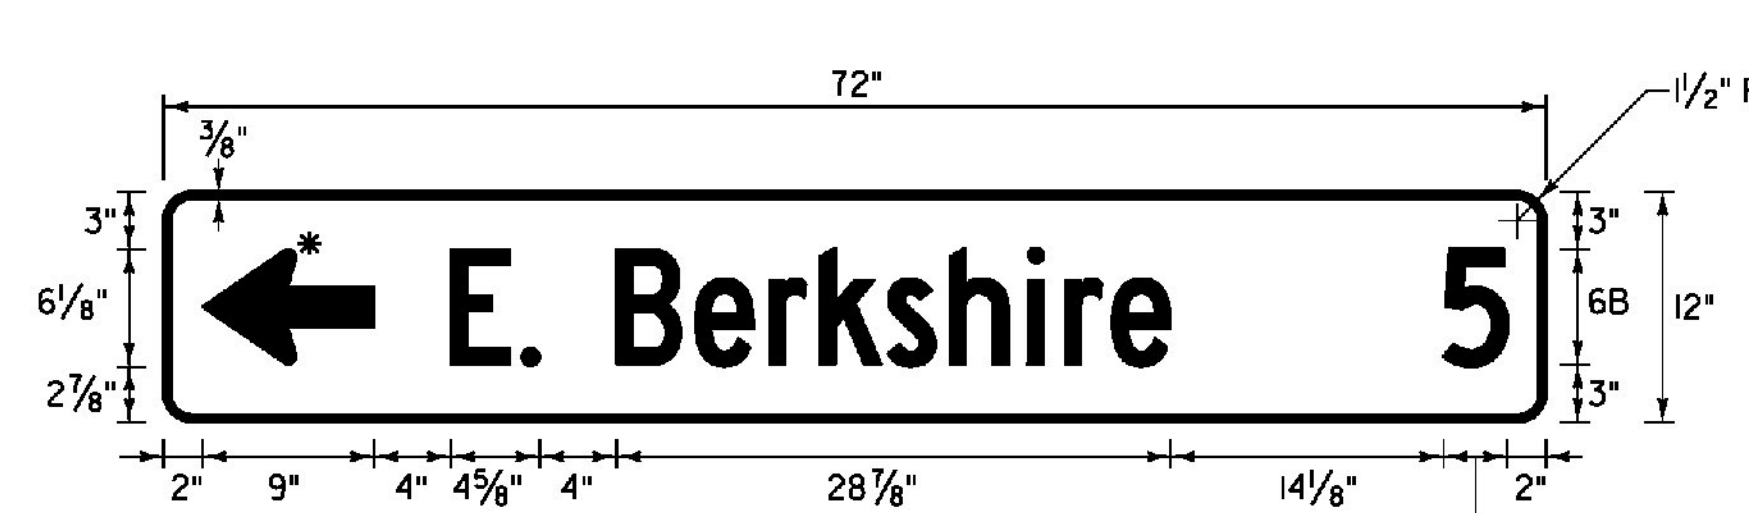

VD1-1a

LOCATION: RICHFORD; VT ROUTE 105
STA. 105+61, LT
RICHFORD; SNTH 139
STA. 15+45, LT
COLOR: WHITE BORDER, ARROW AND TEXT (RETROREFLECTIVE)
GREEN BACKGROUND (RETROREFLECTIVE)
MATERIAL: 0.125" FLAT SHEET ALUMINUM


* FOR ARROW DETAIL SEE SHEET 109

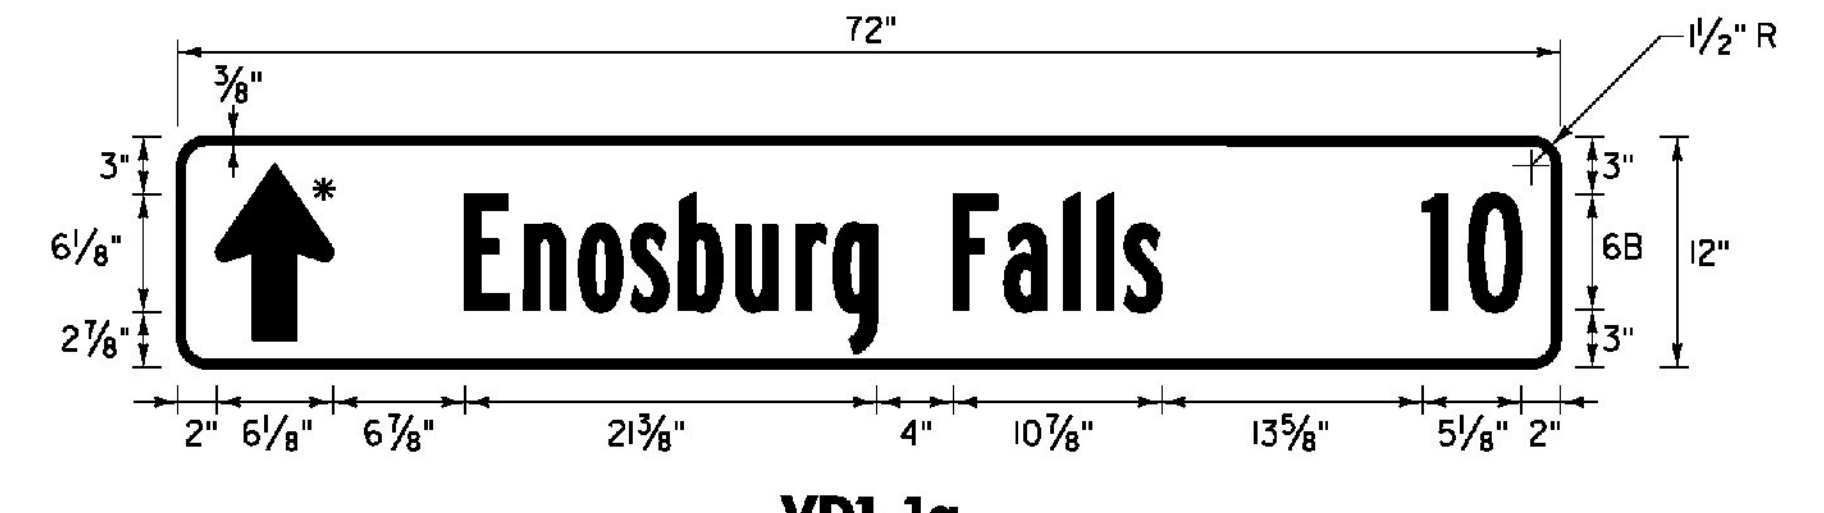

VD1-1a


LOCATION: RICHFORD; SNTH 139
STA. 4+00, LT
COLOR: WHITE BORDER, ARROW AND TEXT (RETROREFLECTIVE)
GREEN BACKGROUND (RETROREFLECTIVE)
MATERIAL: 0.125" FLAT SHEET ALUMINUM

* FOR ARROW DETAIL SEE SHEET 109

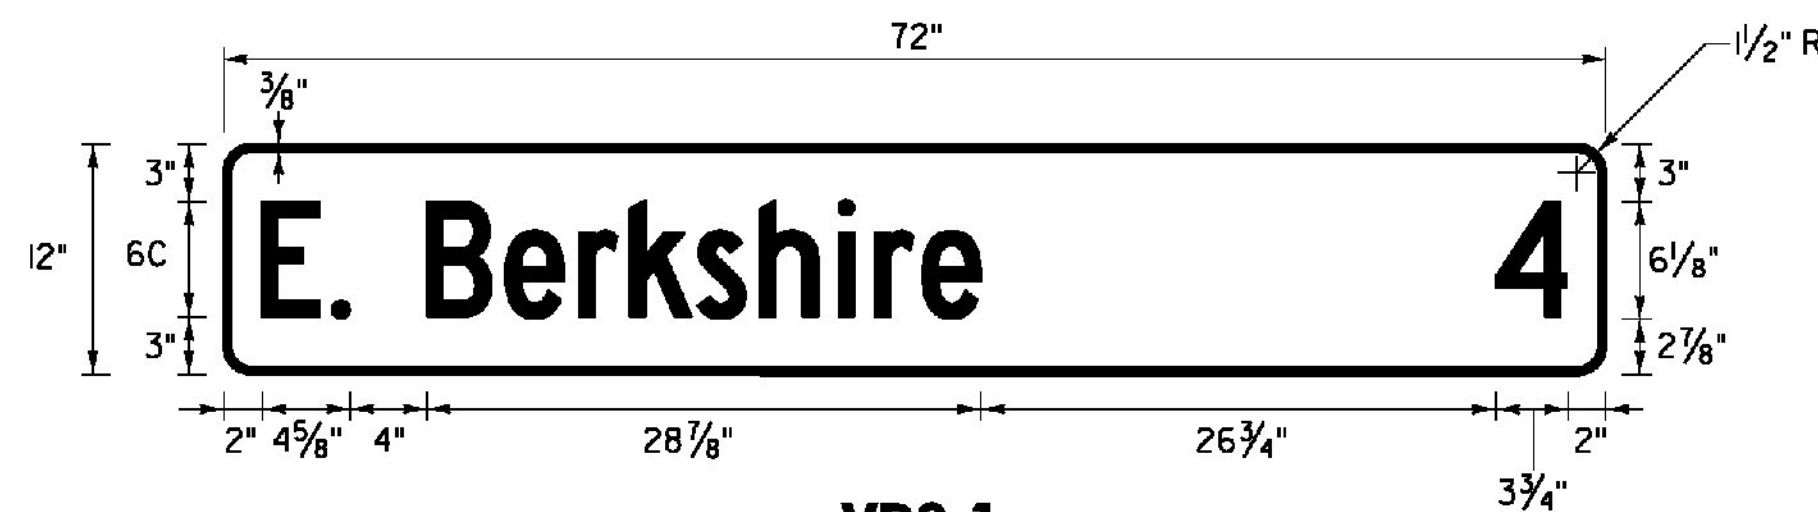

VD2-1


LOCATION: RICHFORD; VT ROUTE 105
STA. 94+76, LT
COLOR: WHITE BORDER, ARROW AND TEXT (RETROREFLECTIVE)
GREEN BACKGROUND (RETROREFLECTIVE)
MATERIAL: 0.125" FLAT SHEET ALUMINUM

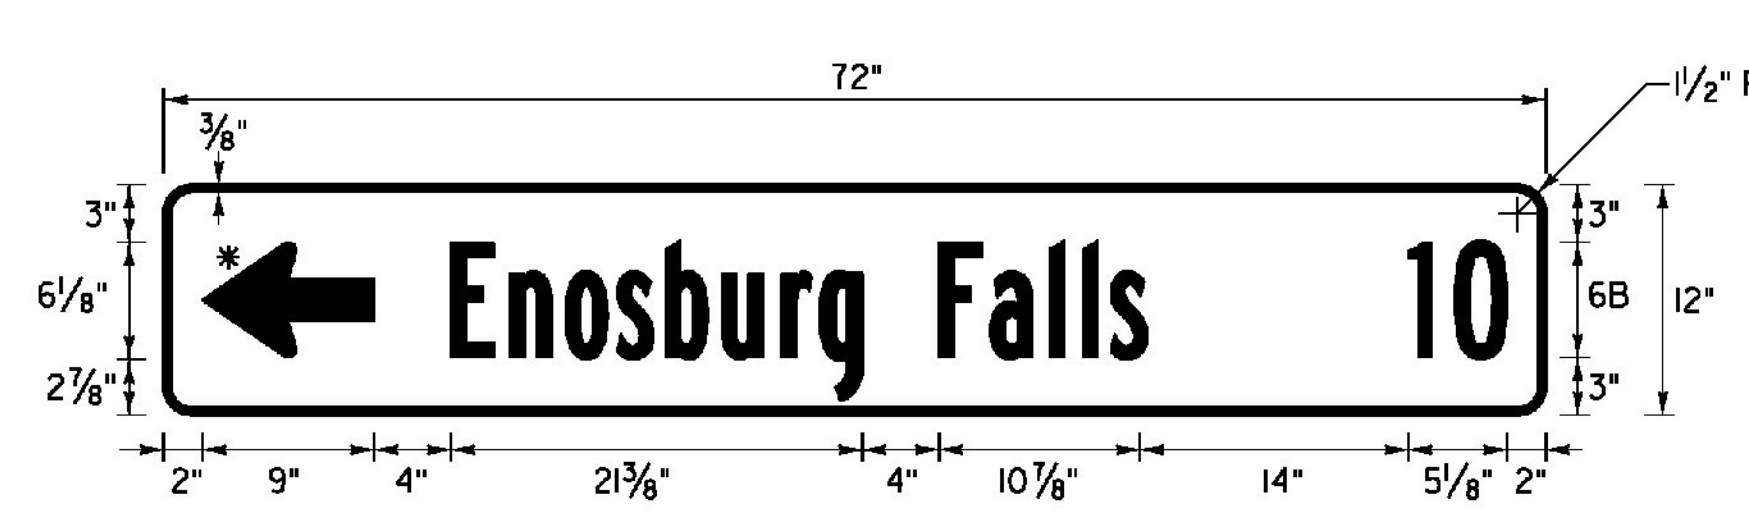

VD1-1a

LOCATION: RICHFORD; VT ROUTE 105
STA. 105+61, LT
COLOR: WHITE BORDER, ARROW AND TEXT (RETROREFLECTIVE)
GREEN BACKGROUND (RETROREFLECTIVE)
MATERIAL: 0.125" FLAT SHEET ALUMINUM

* FOR ARROW DETAIL SEE SHEET 109

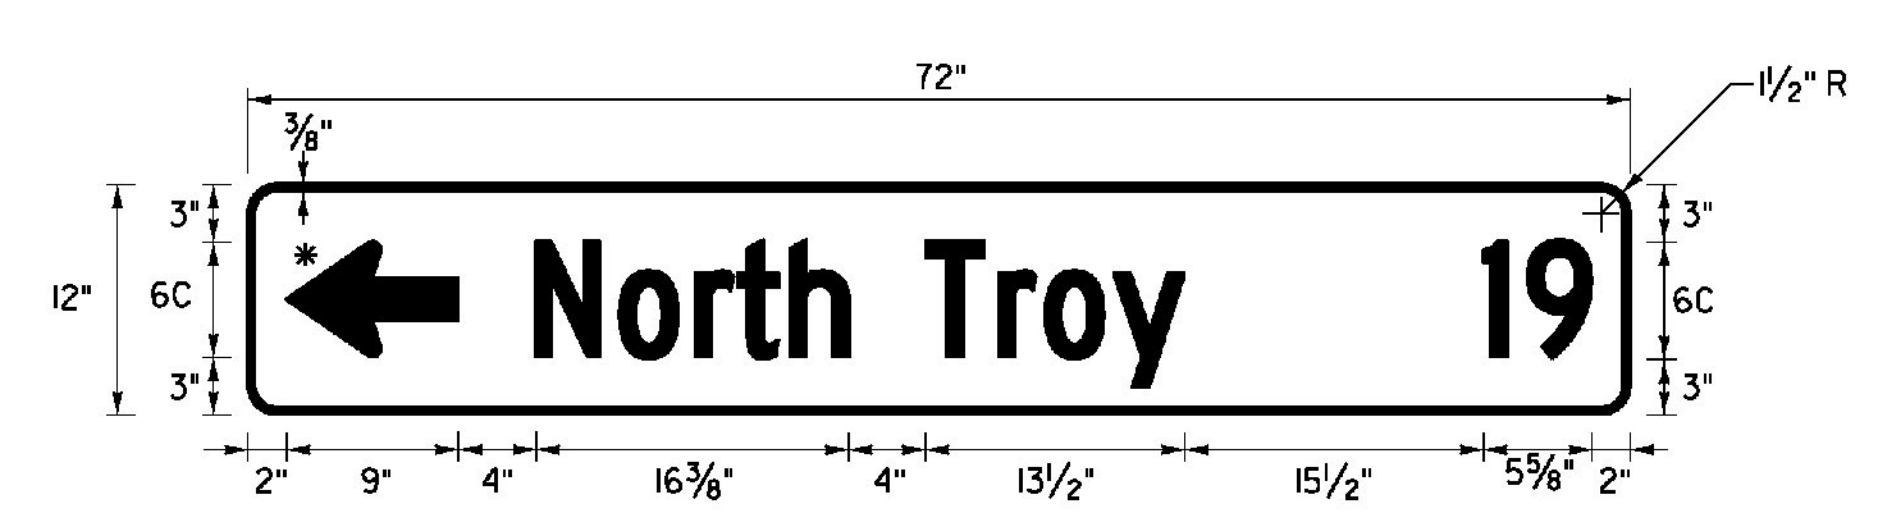

VD1-1a


LOCATION: RICHFORD; SNTH 139
STA. 4+00, LT
STA. 15+45, LT
COLOR: WHITE BORDER, ARROW AND TEXT (RETROREFLECTIVE)
GREEN BACKGROUND (RETROREFLECTIVE)
MATERIAL: 0.125" FLAT SHEET ALUMINUM

* FOR ARROW DETAIL SEE SHEET 109



VD2-1

LOCATION: RICHFORD; VT ROUTE 105
STA. 94+76, LT
COLOR: WHITE BORDER, ARROW AND TEXT (RETROREFLECTIVE)
GREEN BACKGROUND (RETROREFLECTIVE)
MATERIAL: 0.125" FLAT SHEET ALUMINUM

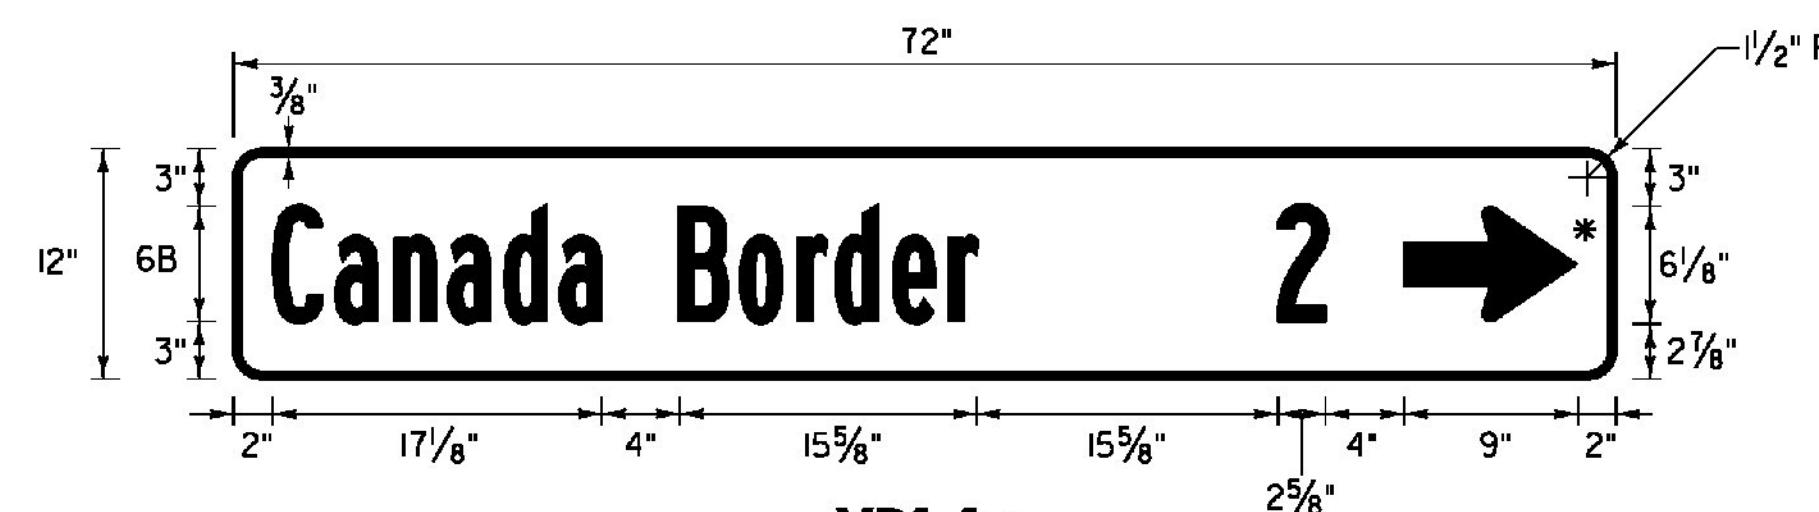

VD1-1a

LOCATION: RICHFORD; VT ROUTE 105
STA. 105+61, LT
RICHFORD; SNTH 139
STA. 11+00, RT
COLOR: WHITE BORDER, ARROW AND TEXT (RETROREFLECTIVE)
GREEN BACKGROUND (RETROREFLECTIVE)
MATERIAL: 0.125" FLAT SHEET ALUMINUM

* FOR ARROW DETAIL SEE SHEET 109

NOT TO SCALE

NOTE: SEE TRAFFIC SIGN NOTES ON SHEET 110.

**TRAFFIC
SIGN
DETAIL
SHEET #4**

PROJECT NAME: ENOSBURG-RICHFORD
PROJECT NUMBER: STP 2939(I)

FILE NAME: p11b312.dgn
PROJECT LEADER: J. LITTLE
DESIGNED BY: J. LITTLE
IPARM FILE: p11b312tsd04.i

PLOT DATE: 3/19/2014
DRAWN BY: D. DRAPER
CHECKED BY: J. LITTLE
SHEET 108 OF 115

