


LOCATION: RICHFORD; SNTH 139
STA. 92+66, LT

COLOR: SYMBOLS AND ENGLISH LETTERING (BLUE ON WHITE RETROREFLECTIVE)
FRENCH LETTERING (WHITE ON BLUE RETROREFLECTIVE)

MATERIAL: PER VAOT STANDARD E-130


* FOR ARROW DETAIL SEE BELOW

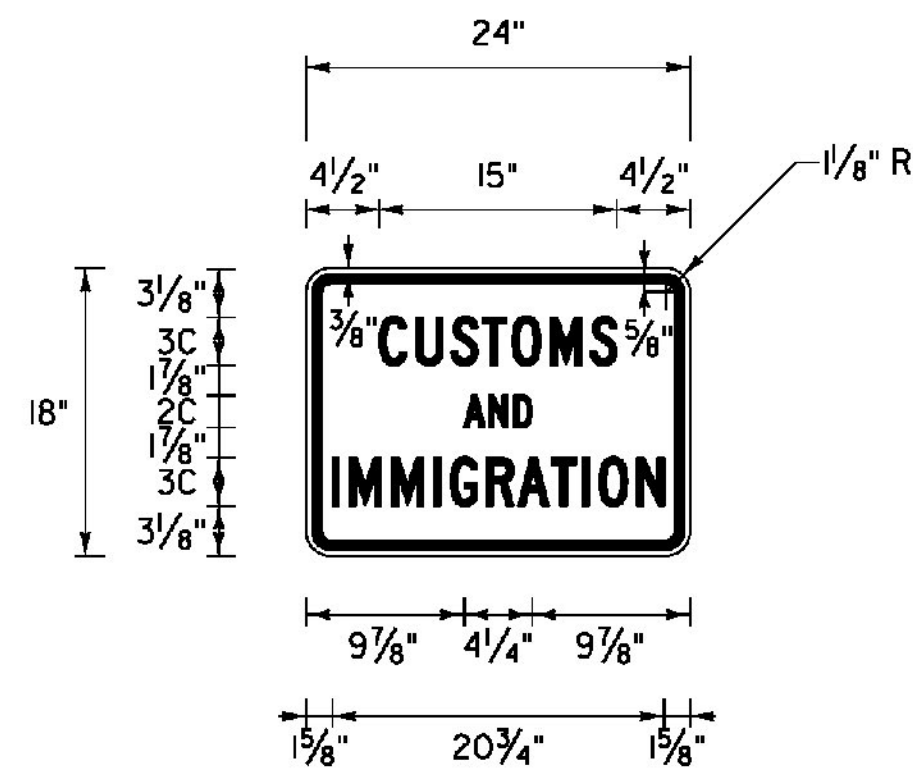

LOCATION: RICHFORD; SNTH 139
STA. 93+67, LT

COLOR: BLACK BORDER AND LEGEND
ON WHITE BACKGROUND (RETROREFLECTIVE)

MATERIAL: PER THE TRAFFIC SIGN TABLE SEE SHEET 110

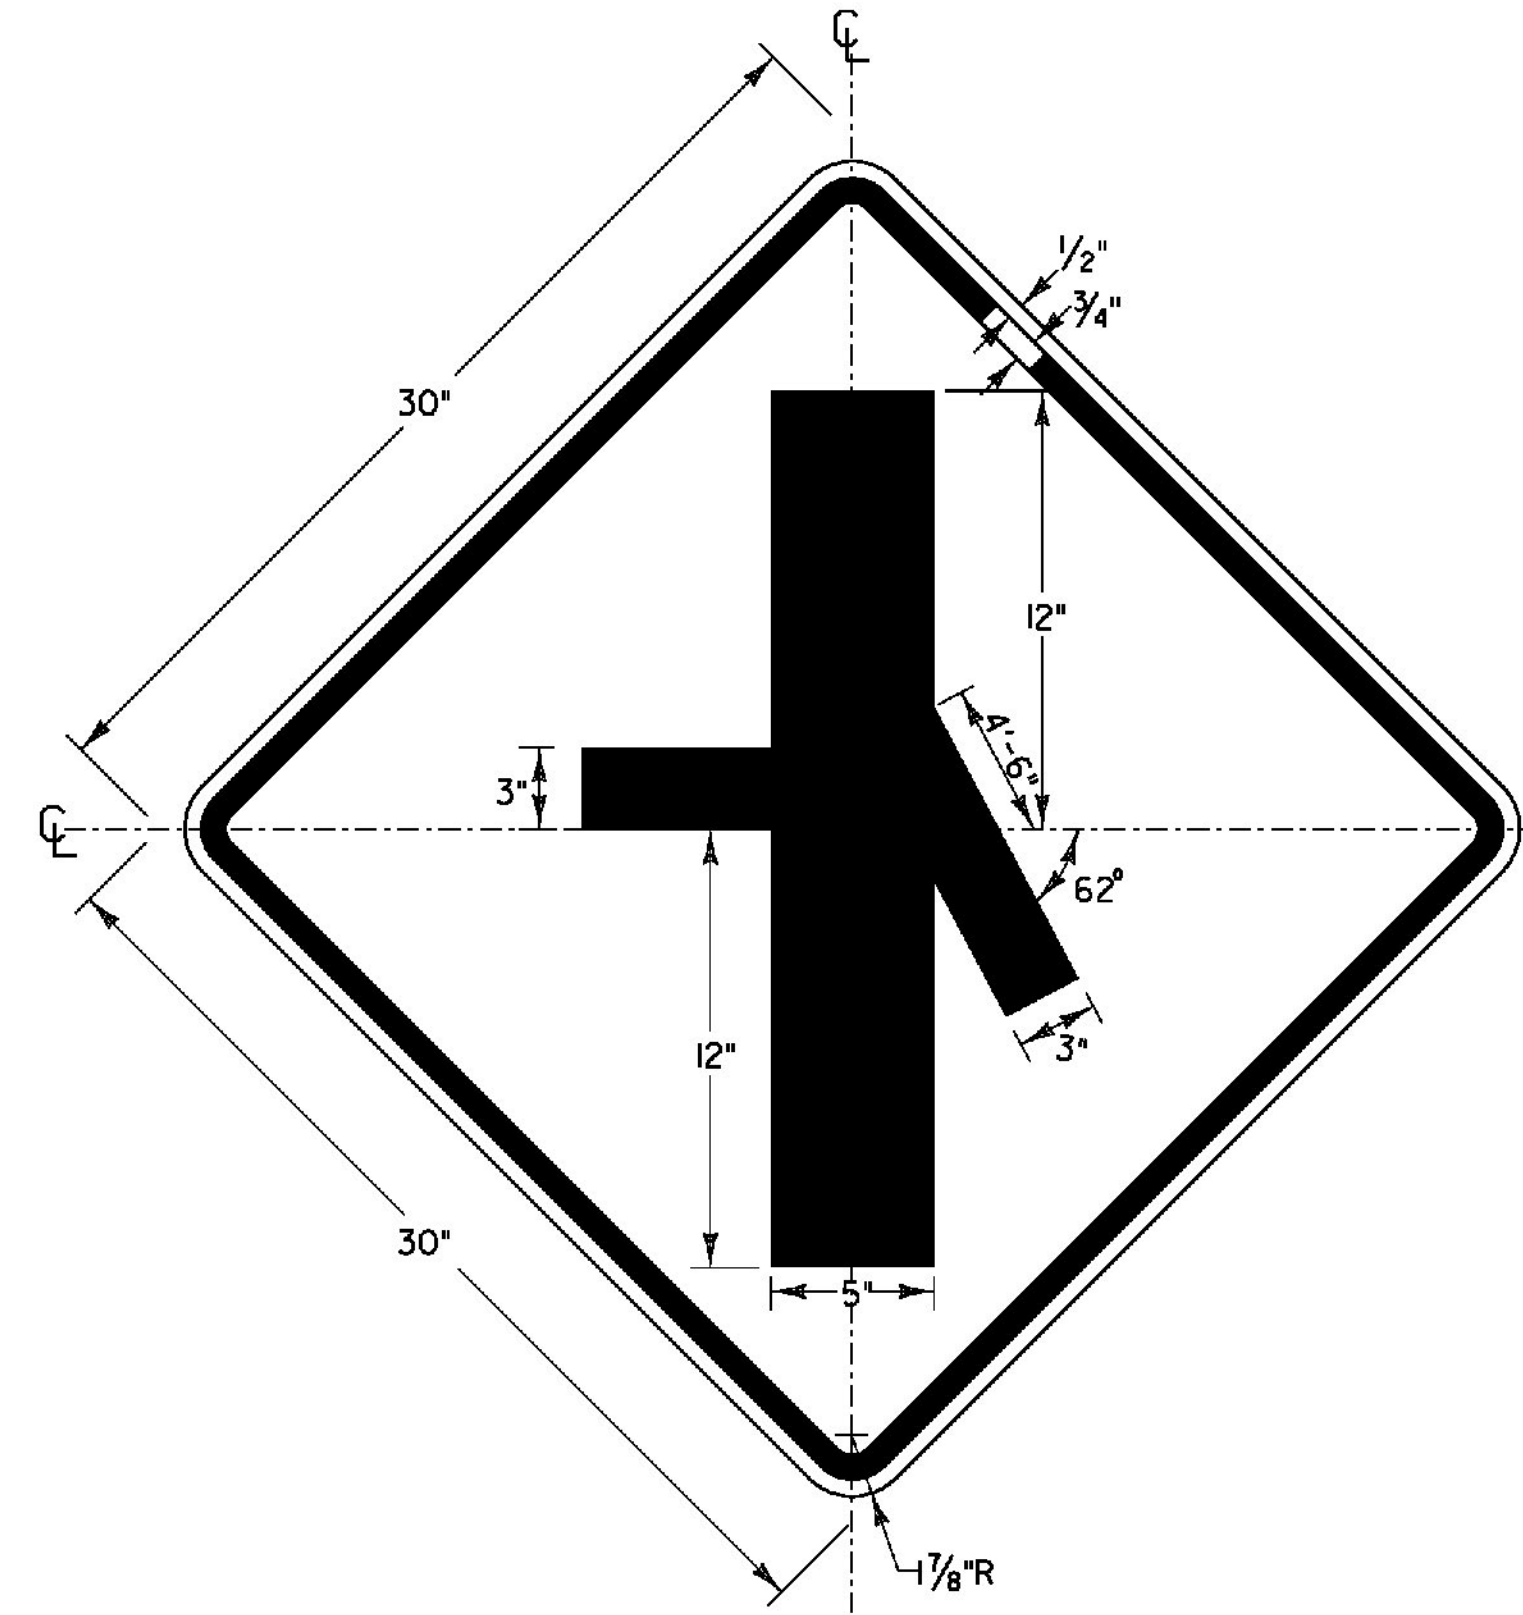


W2-7R VARIATION

LOCATION: RICHFORD; VT ROUTE 105
STA. 85+37, RT

COLOR: BLACK BORDER AND SYMBOL WITH
YELLOW (RETROREFLECTIVE) BACKGROUND

MATERIAL: PER THE TRAFFIC SIGN TABLE SEE SHEET 110

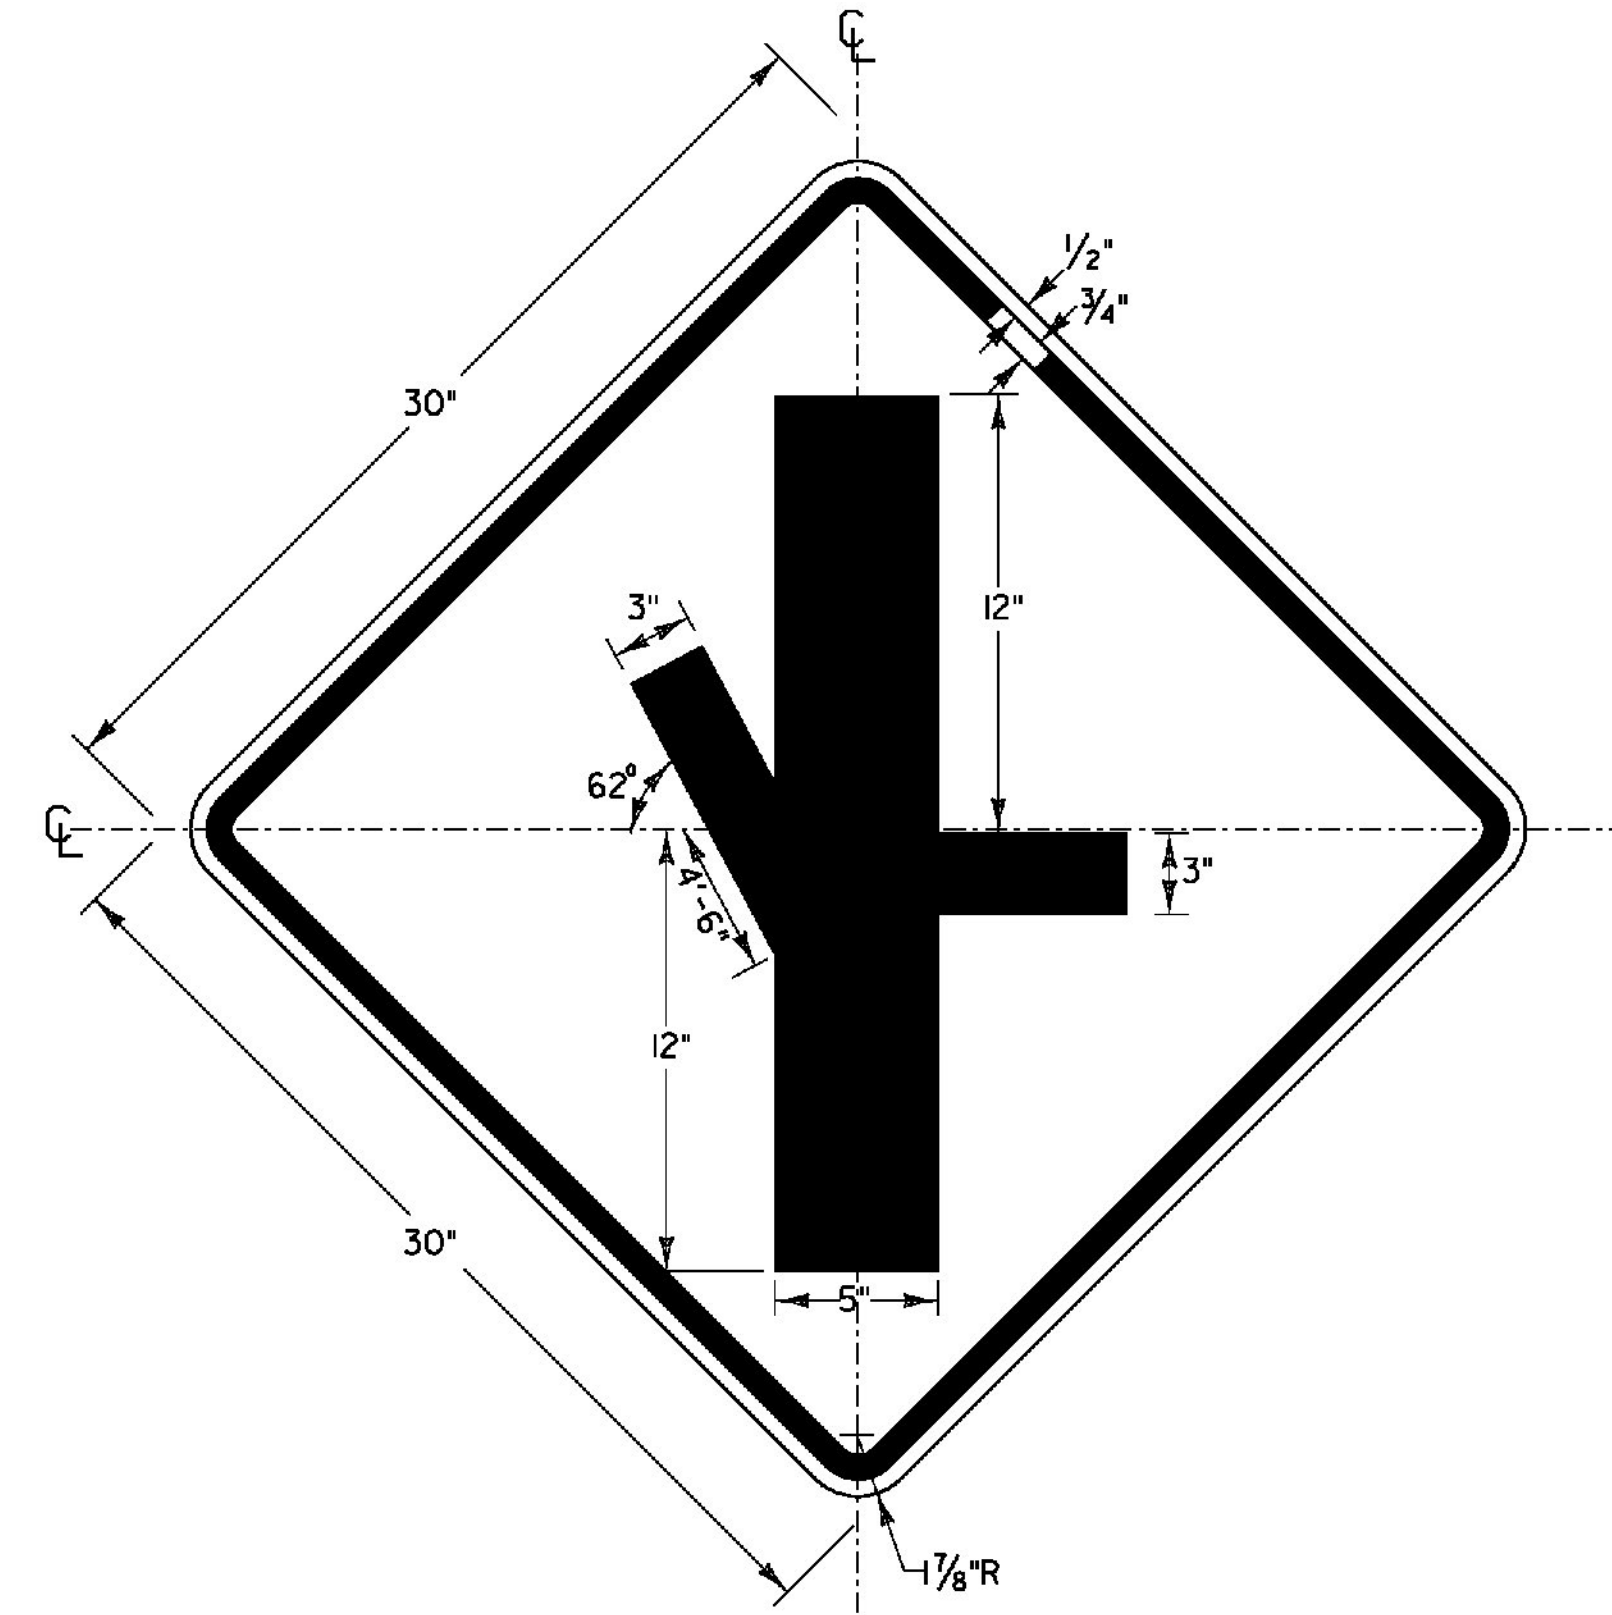


W2-7L VARIATION

LOCATION: RICHFORD; VT ROUTE 105
STA. 90+80, LT

COLOR: BLACK BORDER AND SYMBOL WITH
YELLOW (RETROREFLECTIVE) BACKGROUND

MATERIAL: PER THE TRAFFIC SIGN TABLE SEE SHEET 110

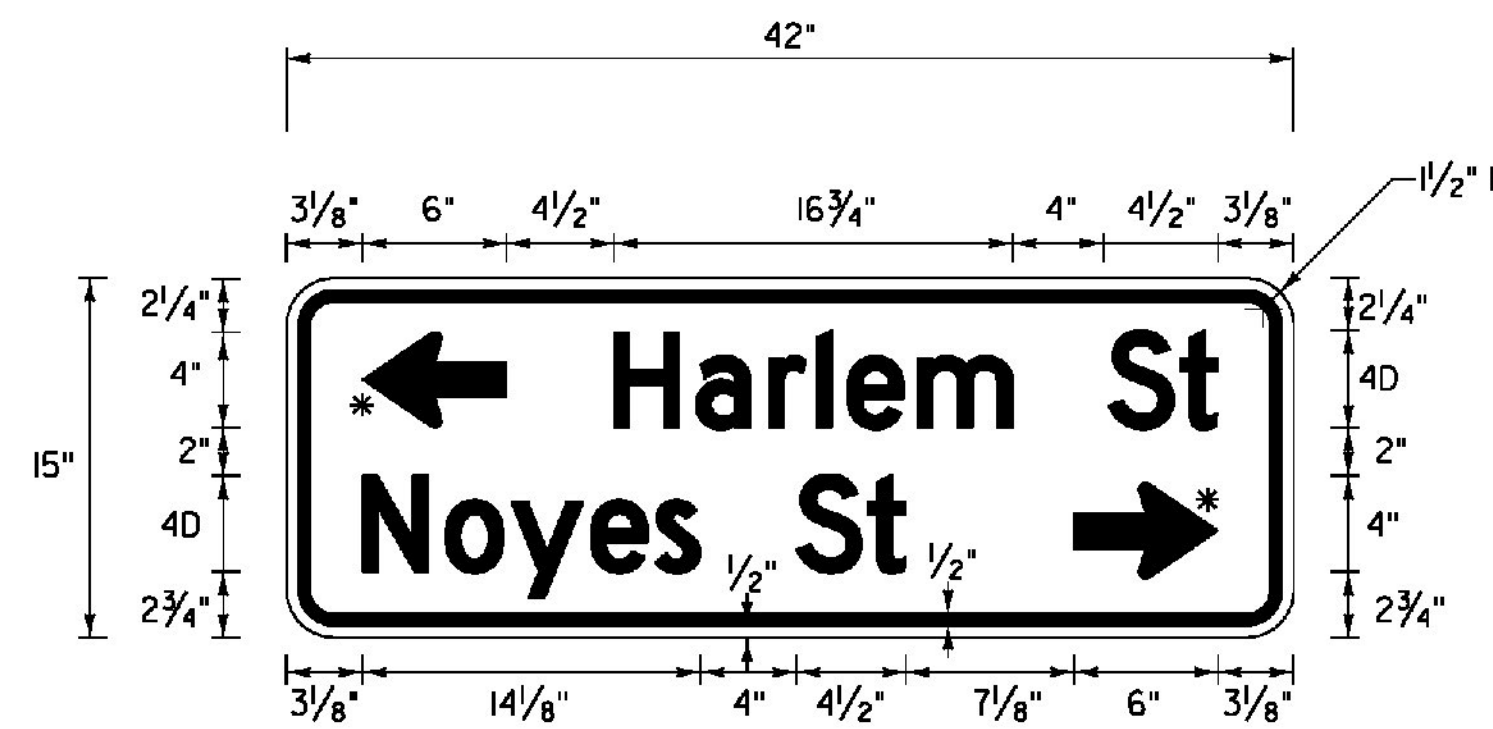


W16-8aP

LOCATION: RICHFORD; VT ROUTE 105
STA. 85+37, RT

COLOR: BLACK BORDER AND TEXT
YELLOW BACKGROUND (RETROREFLECTIVE)

MATERIAL: PER THE TRAFFIC SIGN TABLE SEE SHEET 110

* FOR ARROW DETAIL SEE BELOW

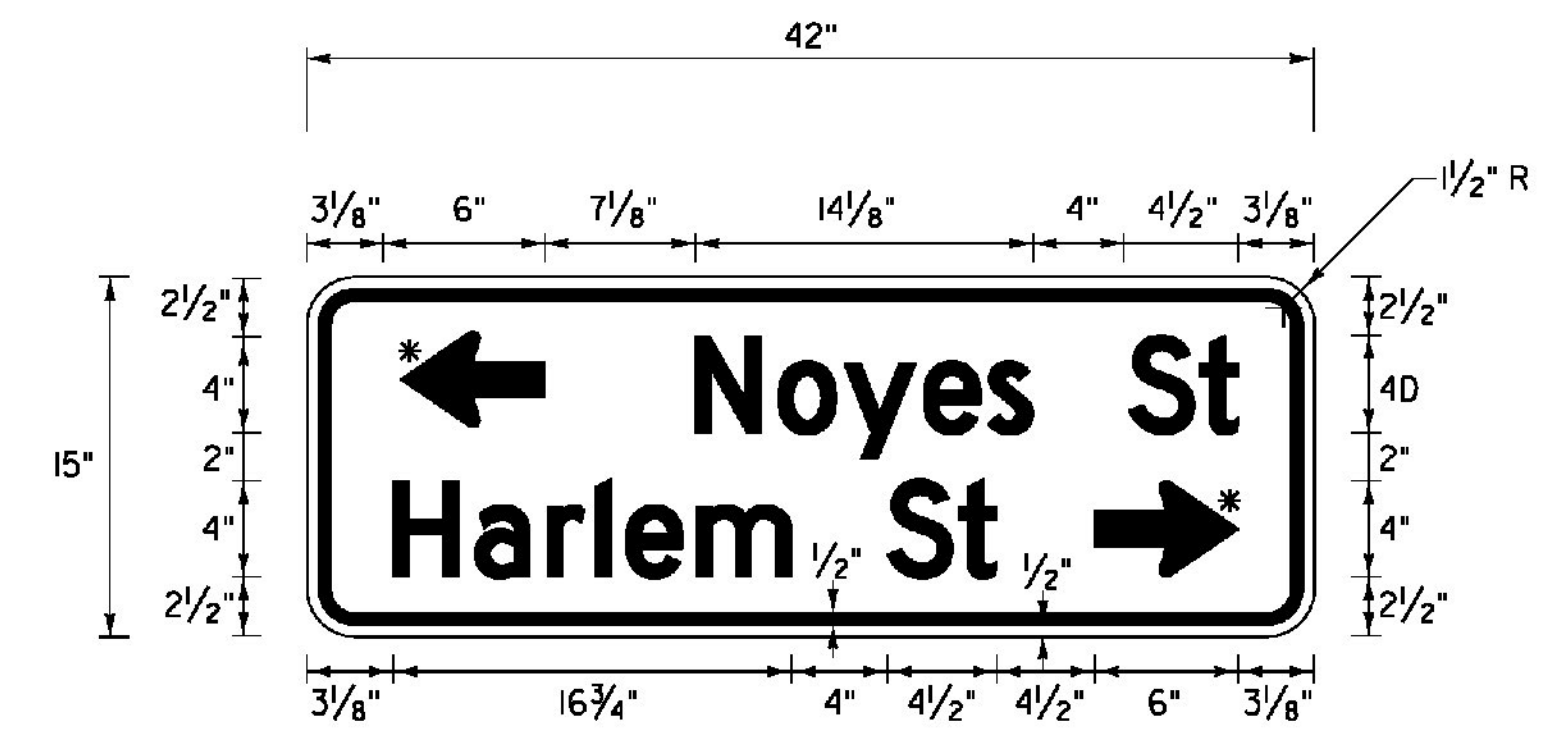


W16-8aP

LOCATION: RICHFORD; VT ROUTE 105
STA. 90+80, LT

COLOR: BLACK BORDER AND TEXT
YELLOW BACKGROUND (RETROREFLECTIVE)

MATERIAL: PER THE TRAFFIC SIGN TABLE SEE SHEET 110


* FOR ARROW DETAIL SEE BELOW

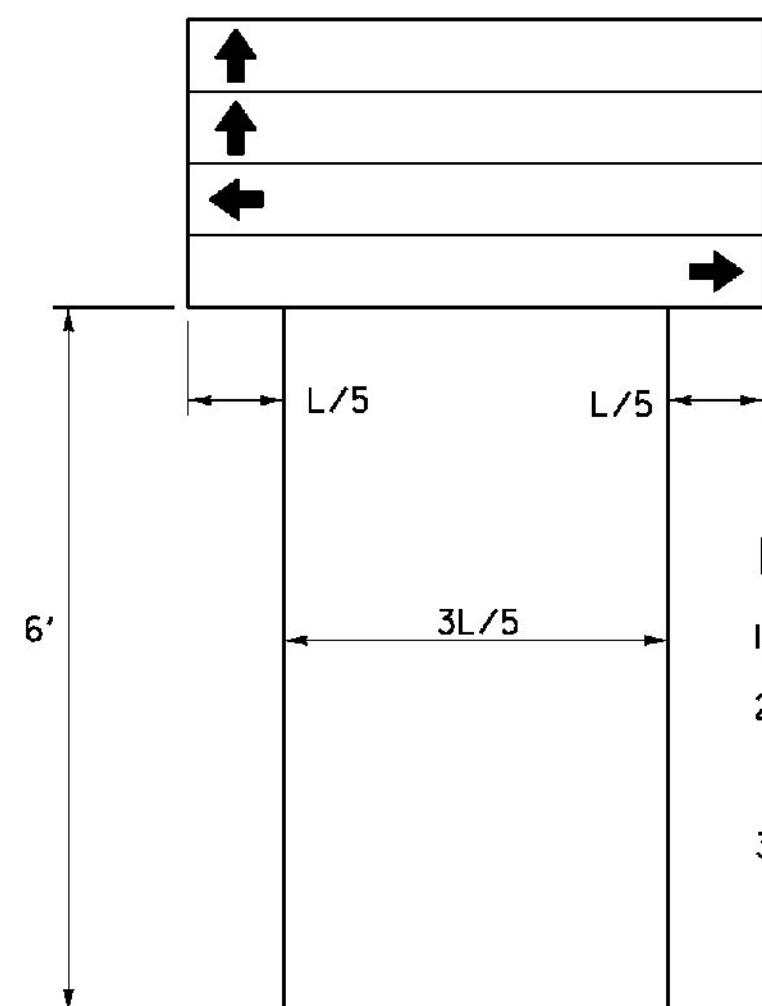


DESTINATION ASSEMBLY

NOTES:

1. SEQUENCE OF ARROWS AS SHOWN.
2. LIMIT TO 2 SIGNS IN EACH DIRECTION, UNLESS OTHERWISE NOTED.
3. L = LENGTH OF SIGN

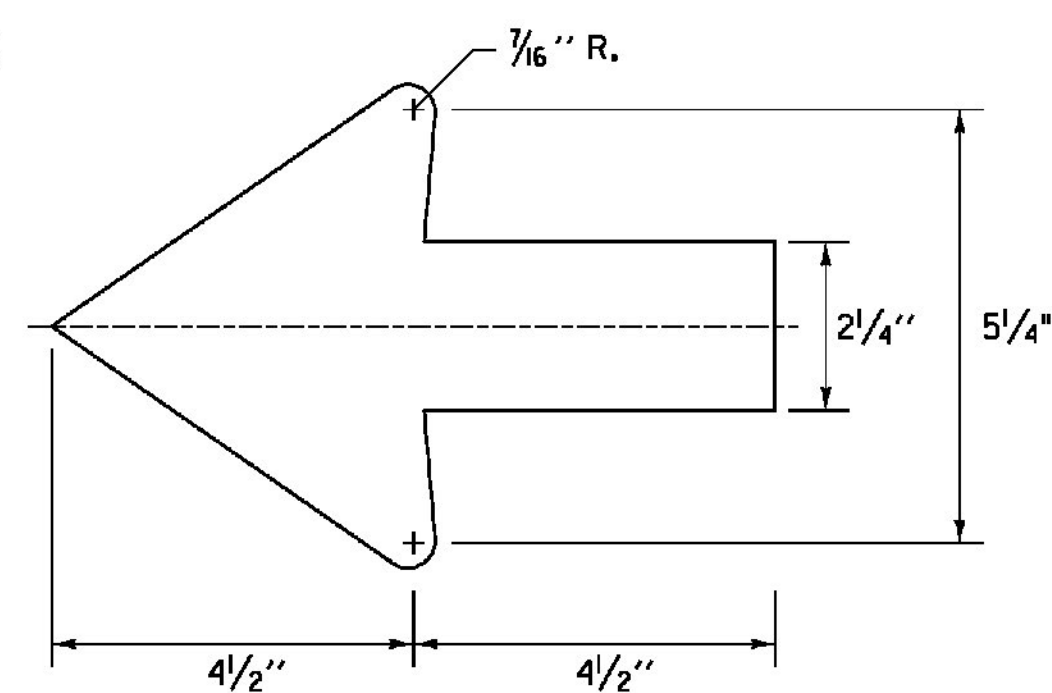

STANDARD SHSM 2.25" ARROW

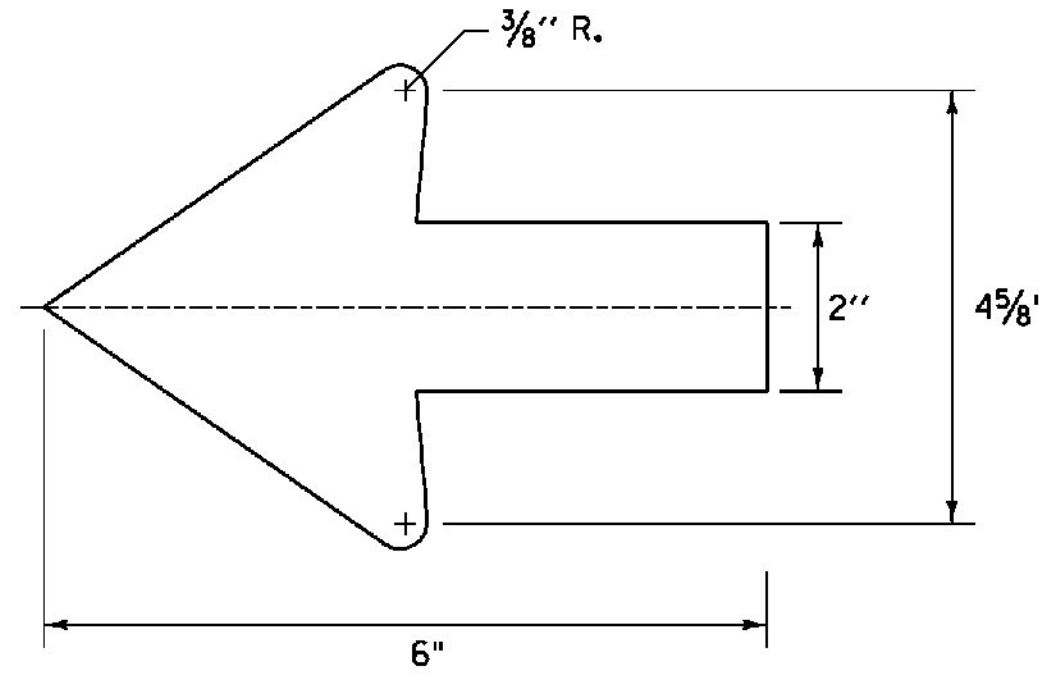

STANDARD SHSM 2" ARROW

NOT TO SCALE

**TRAFFIC SIGN
DETAIL
SHEET #5**

NOTE: SEE TRAFFIC SIGN NOTES ON SHEET 110.

PROJECT NAME: ENOSBURG-RICHFORD
PROJECT NUMBER: STP 2939(I)

FILE NAME: p11b312.dgn
PROJECT LEADER: J. LITTLE
DESIGNED BY: J. LITTLE
IPARM FILE: p11b312tsd05.i

PLOT DATE: 3/19/2014
DRAWN BY: D. DRAPER
CHECKED BY: J. LITTLE
SHEET 109 OF 115

