




(ENGLISH EQUIVALENT: ROAD WORK 500 FT)

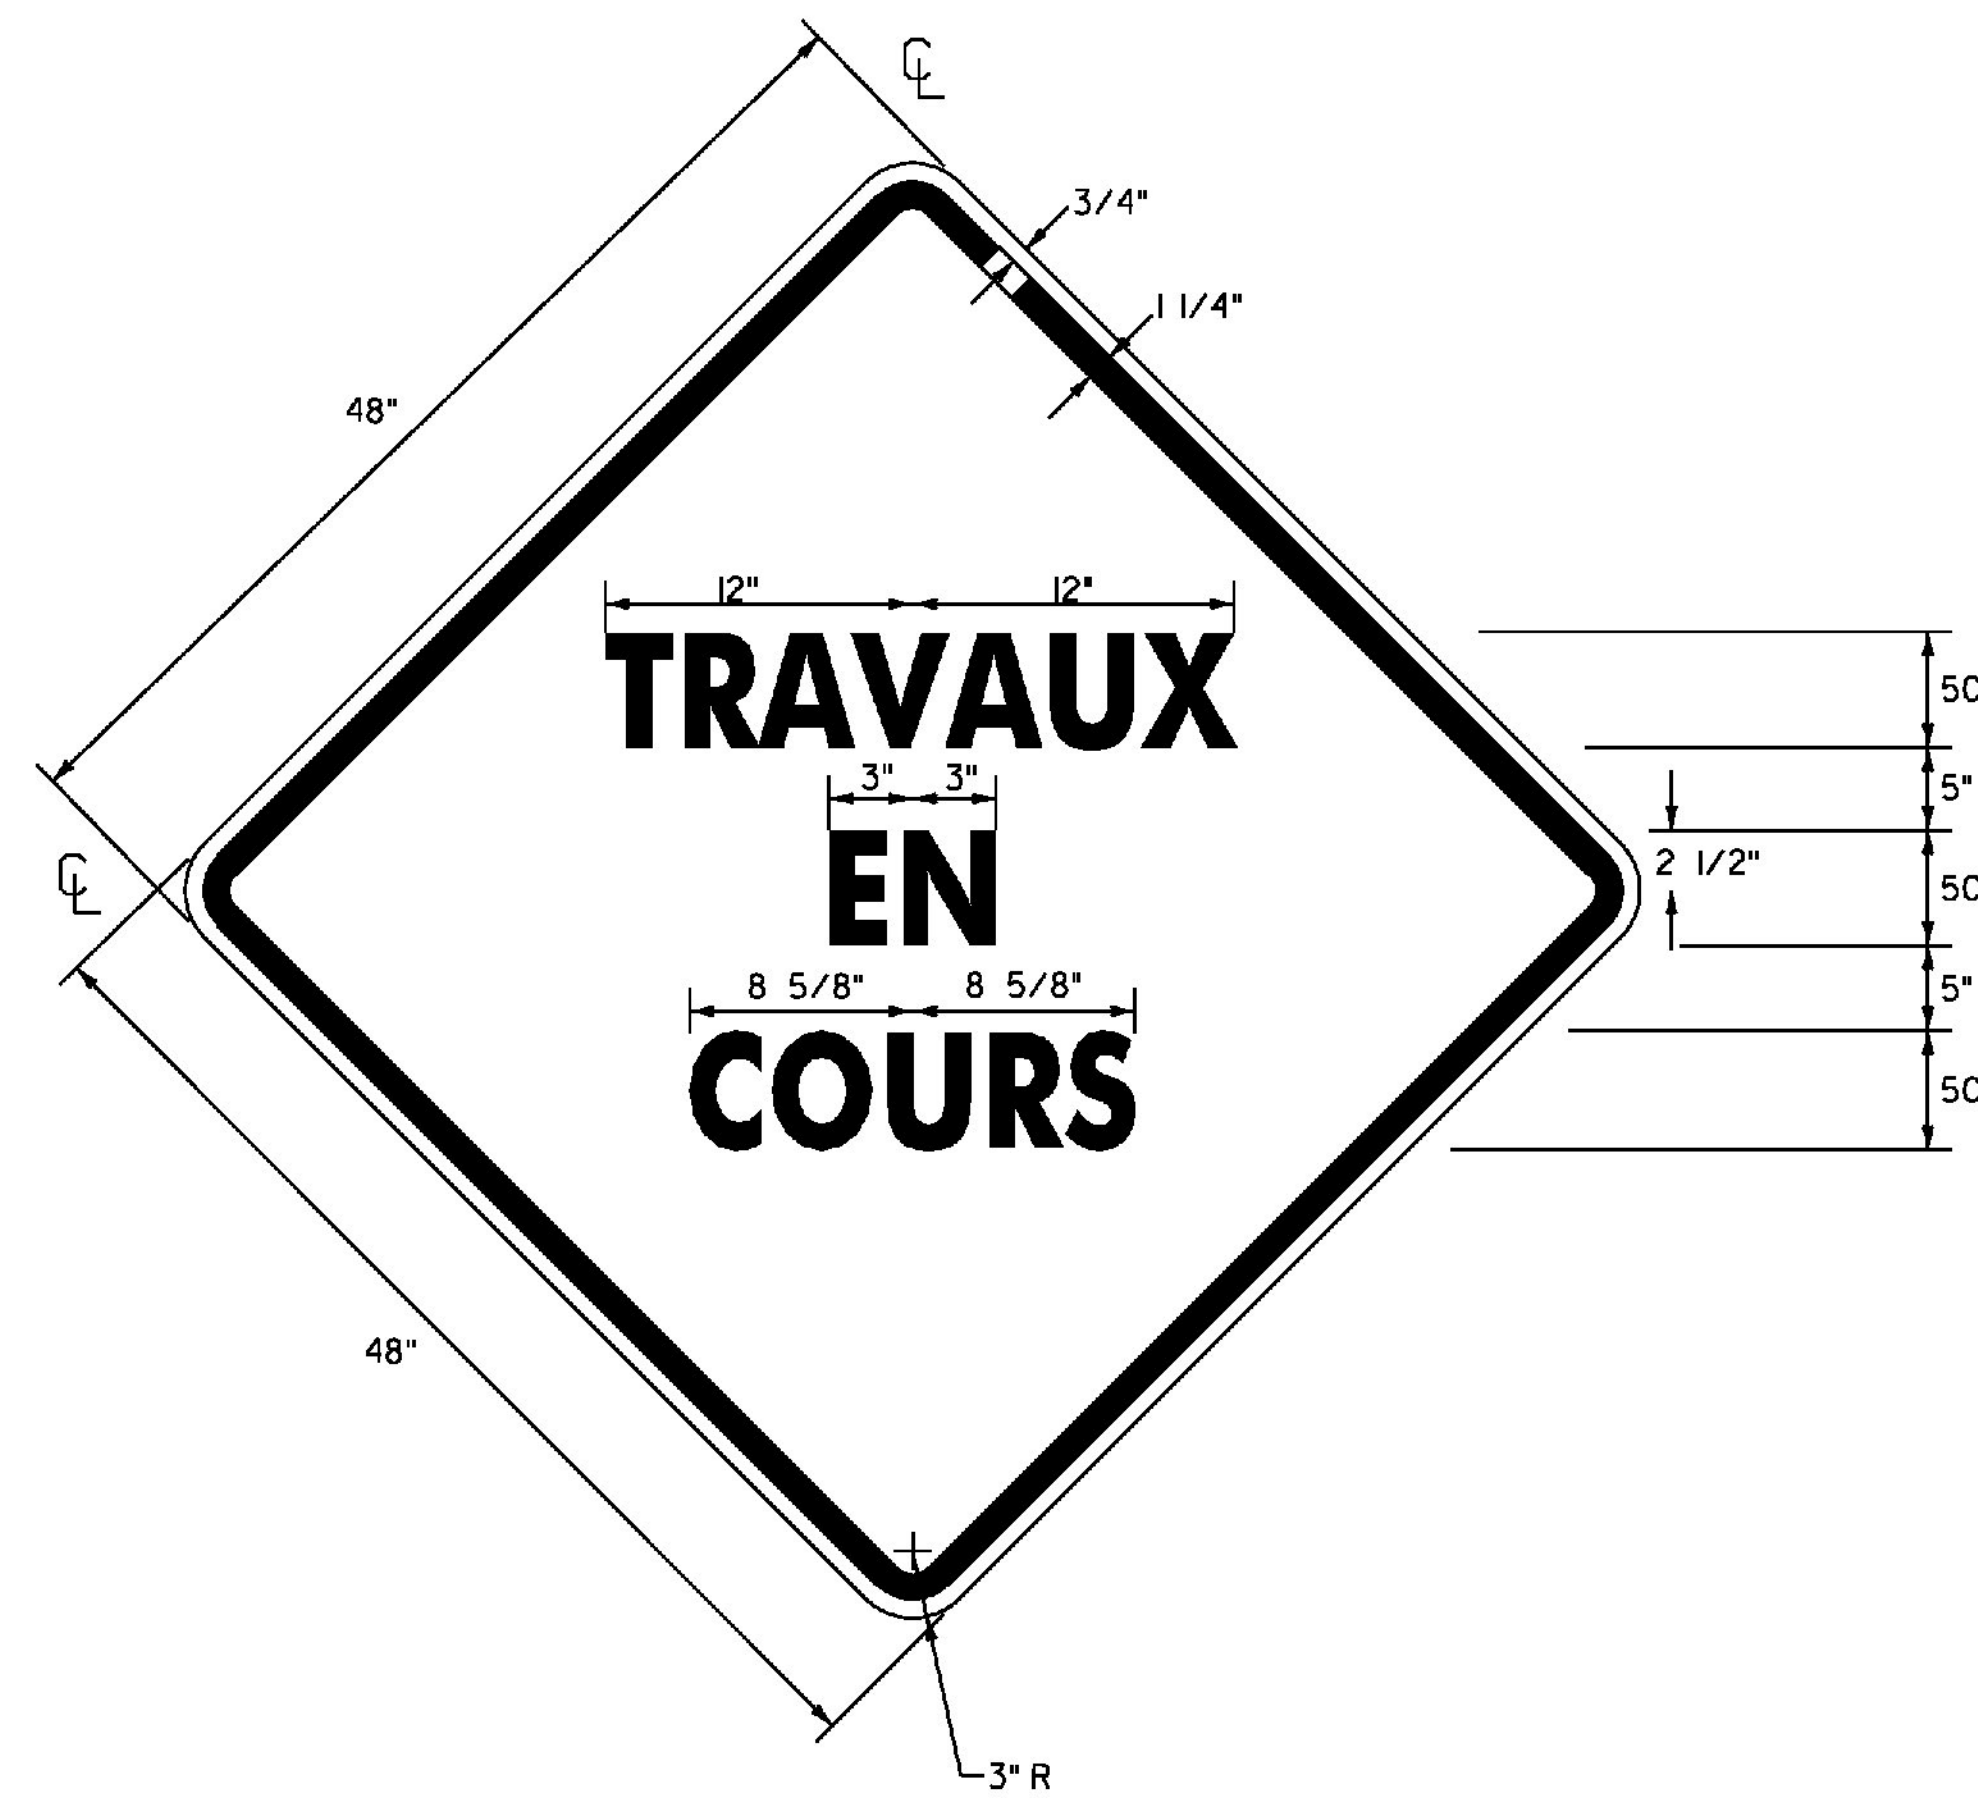

(ENGLISH EQUIVALENT: ROAD WORK AHEAD)

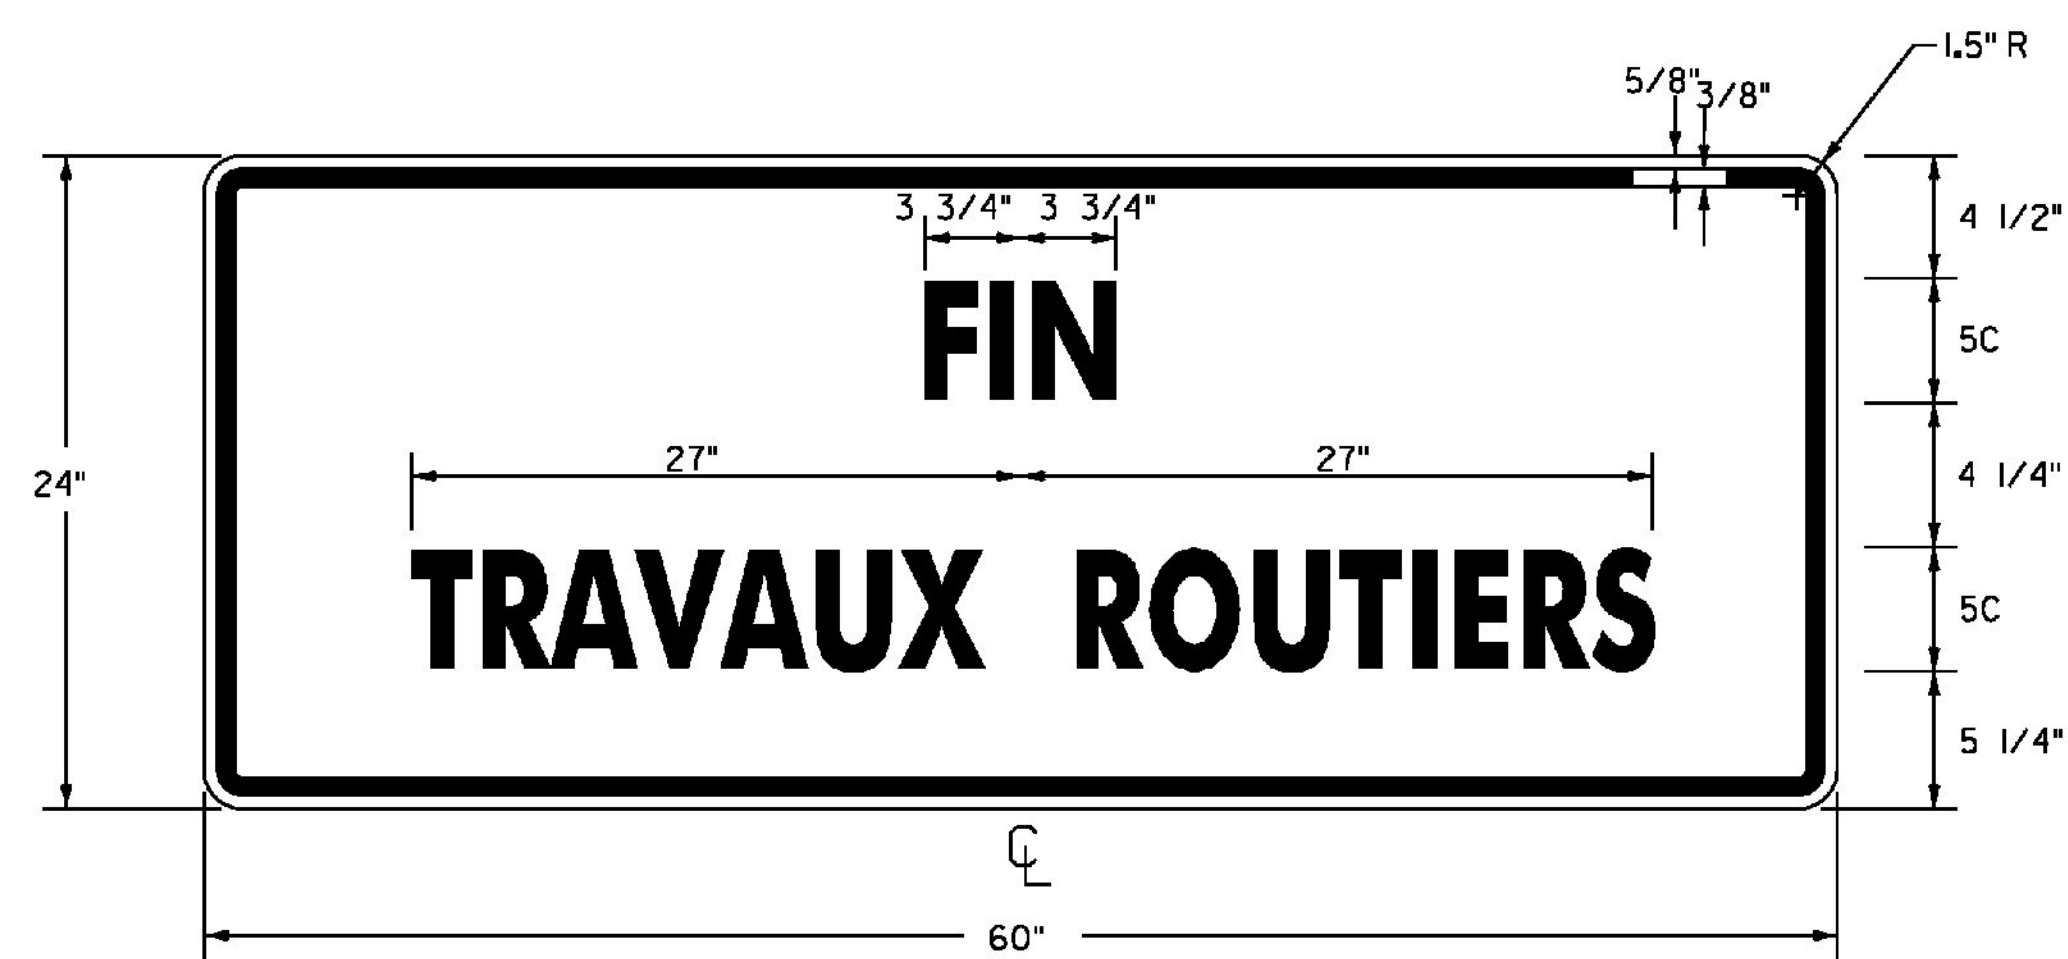

(ENGLISH EQUIVALENT: END ROAD WORK)

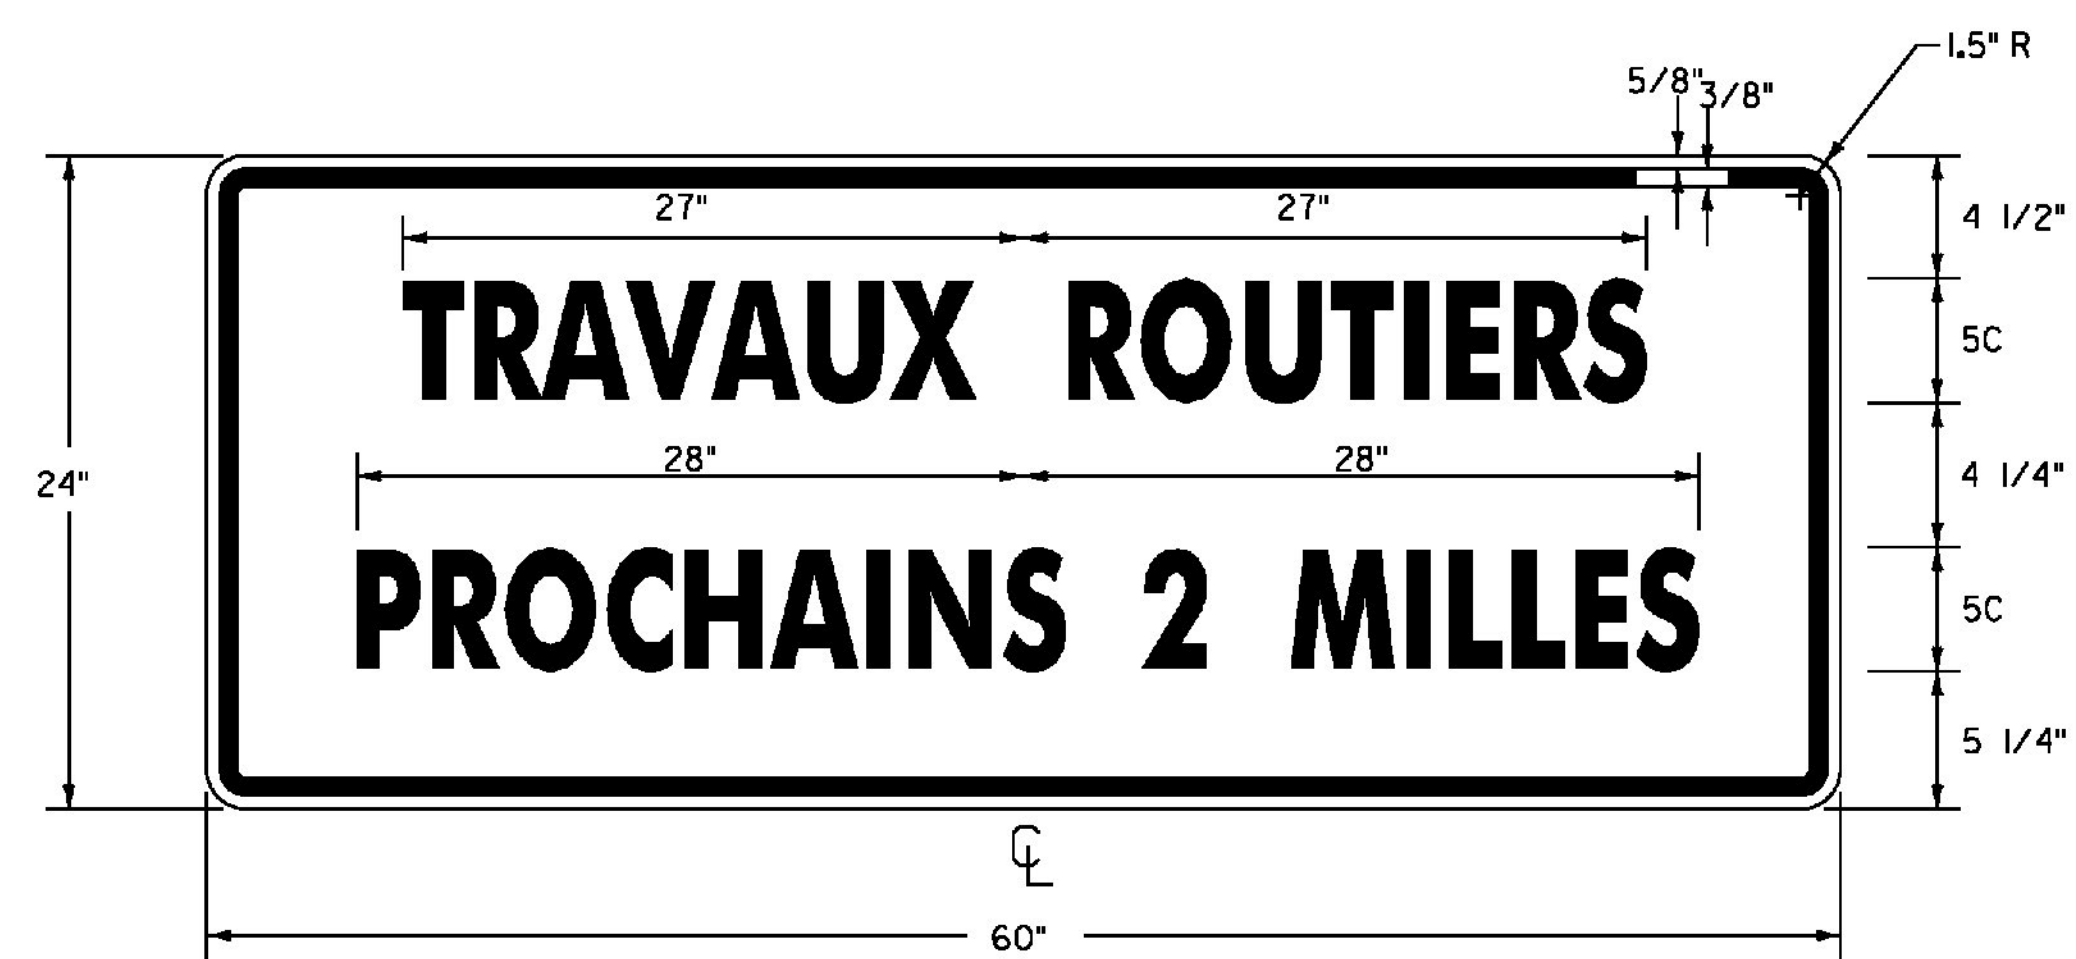

(ENGLISH EQUIVALENT: ROAD WORK NEXT 2 MILES)

NOTE: SEE NOTES ON PREVIOUS SHEET FOR COLORS AND MATERIALS REQUIREMENTS.

NOT TO SCALE

**CONSTRUCTION
APPROACH
SIGNING
SHEET #3**

PROJECT NAME: ENOSBURG-RICHFORD
PROJECT NUMBER: STP 2939(I)

FILE NAME: p11b312.dgn
PROJECT LEADER: J. LITTLE
DESIGNED BY: J. LITTLE
IPARM FILE: p11b312cas03.i

PLOT DATE: 3/19/2014
DRAWN BY: D. DRAPER
CHECKED BY: J. LITTLE
SHEET 115 OF 115

