


**RAILING & END WALL APPROACH**

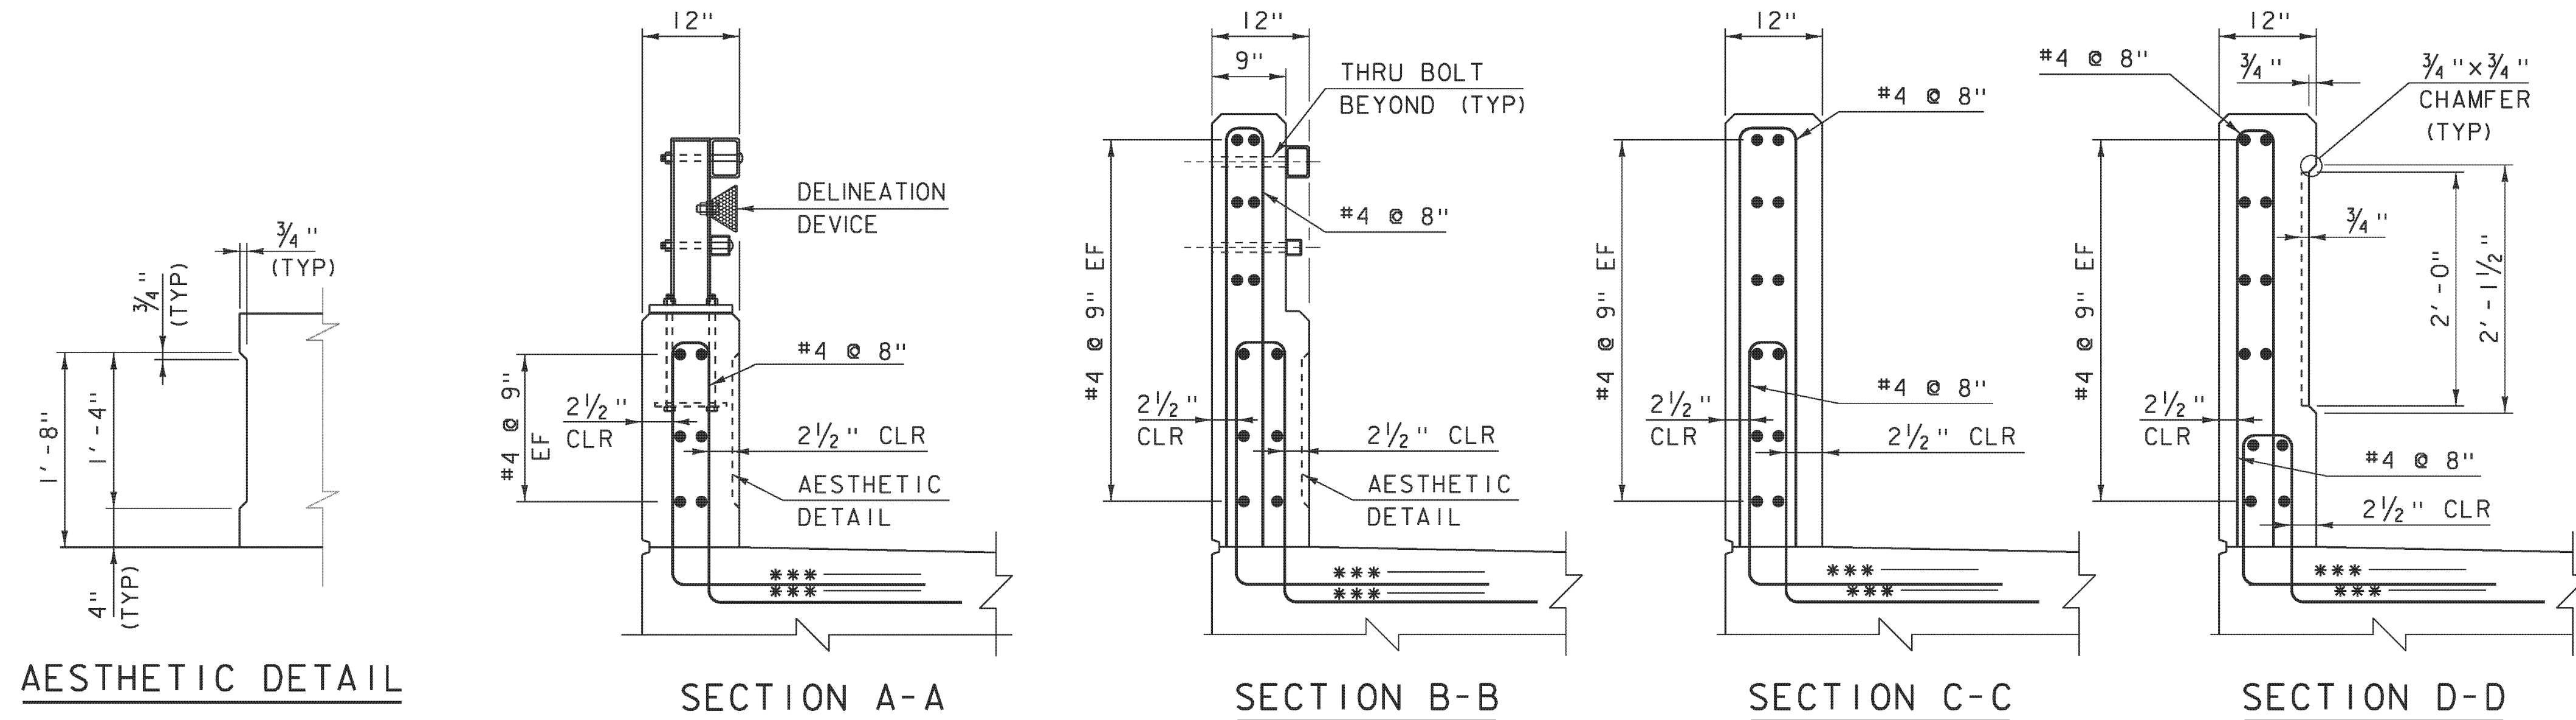

**NOTE:**  
 EF = EACH FACE  
 3\"/>

SEE STANDARDS S352-A, S352-B AND S352-C FOR FURTHER DETAILS

PROJECT NAME:	JAMAICA
PROJECT NUMBER:	ER-BRF 015-1(23)
FILE NAME:	s11b316r-aildet.dgn
PROJECT LEADER:	K. HIGGINS
DESIGNED BY:	G. LAROCHE
BRIDGE RAIL DETAILS	
PLOT DATE:	07-DEC-2012
DRAWN BY:	G. LAROCHE
CHECKED BY:	J. SALVATORI
SHEET	25 OF 82