

# STATE OF VERMONT AGENCY OF TRANSPORTATION






## PROPOSED IMPROVEMENT TOWNS OF BERLIN AND BARRE TOWN COUNTY OF WASHINGTON VT ROUTE 63 - MINOR ARTERIAL

BEGINNING IN BERLIN AT THE JUNCTION OF 1-89 AND VT. ROUTE 63 AT MM 0.000 AND EXTENDING EASTERLY ALONG VT. ROUTE 63 FOR A DISTANCE OF 3.888 MILES TO THE INTERSECTION OF VT. ROUTE 14 AND VT. ROUTE 63 MM 2.897 IN THE TOWN OF BARRE.

	LENGTH (FEET)	(MILES)
TOWN OF BERLIN MM 0.000 TO MM 0.991	5232.48	= 0.991
TOWN OF BARRE TOWN MM BT 0.000 TO MM BT 2.897	15296.16	= 2.897
TOTAL LENGTH OF ROADWAY	20528.64	= 3.888
TOTAL LENGTH OF PROJECT	20528.64	= 3.888

WORK TO BE PERFORMED UNDER THIS PROJECT INCLUDES COLD PLANING, RESURFACING EXISTING HIGHWAY WITH A BITUMINOUS CONCRETE LEVELING COURSE AND A WEARING COURSE, NEW GUARDRAIL, PAVEMENT MARKINGS, DRAINAGE IMPROVEMENTS, AND OTHER HIGHWAY RELATED ITEMS.

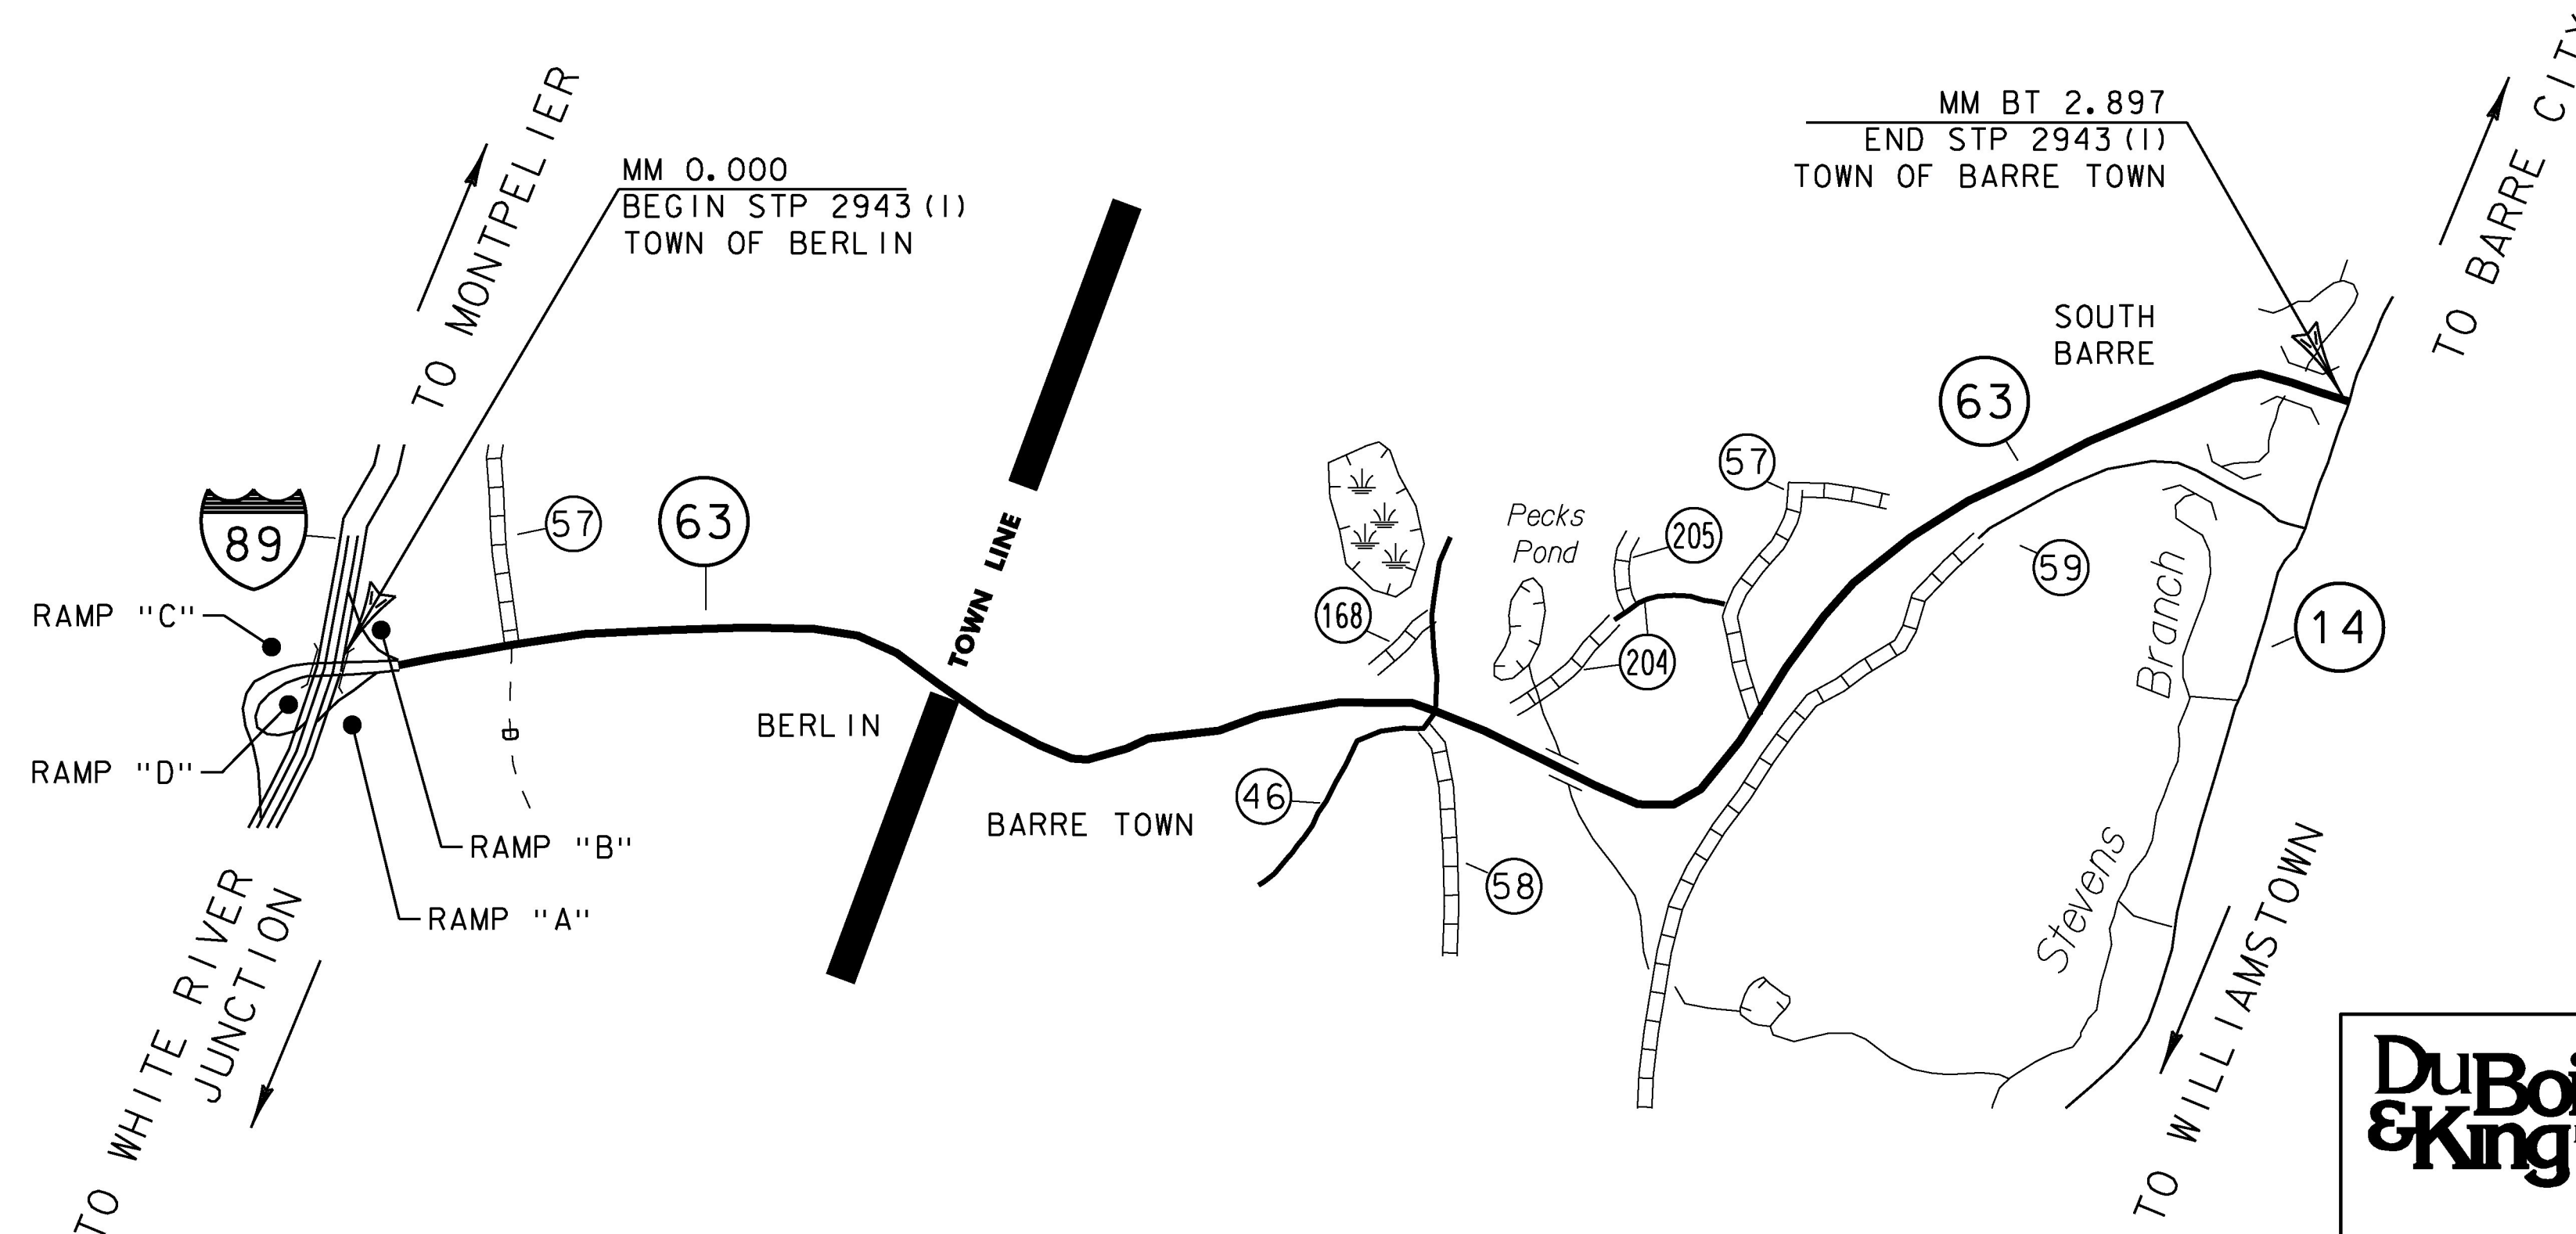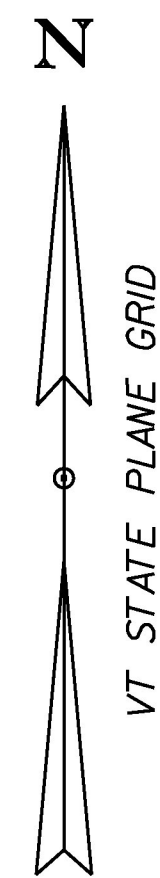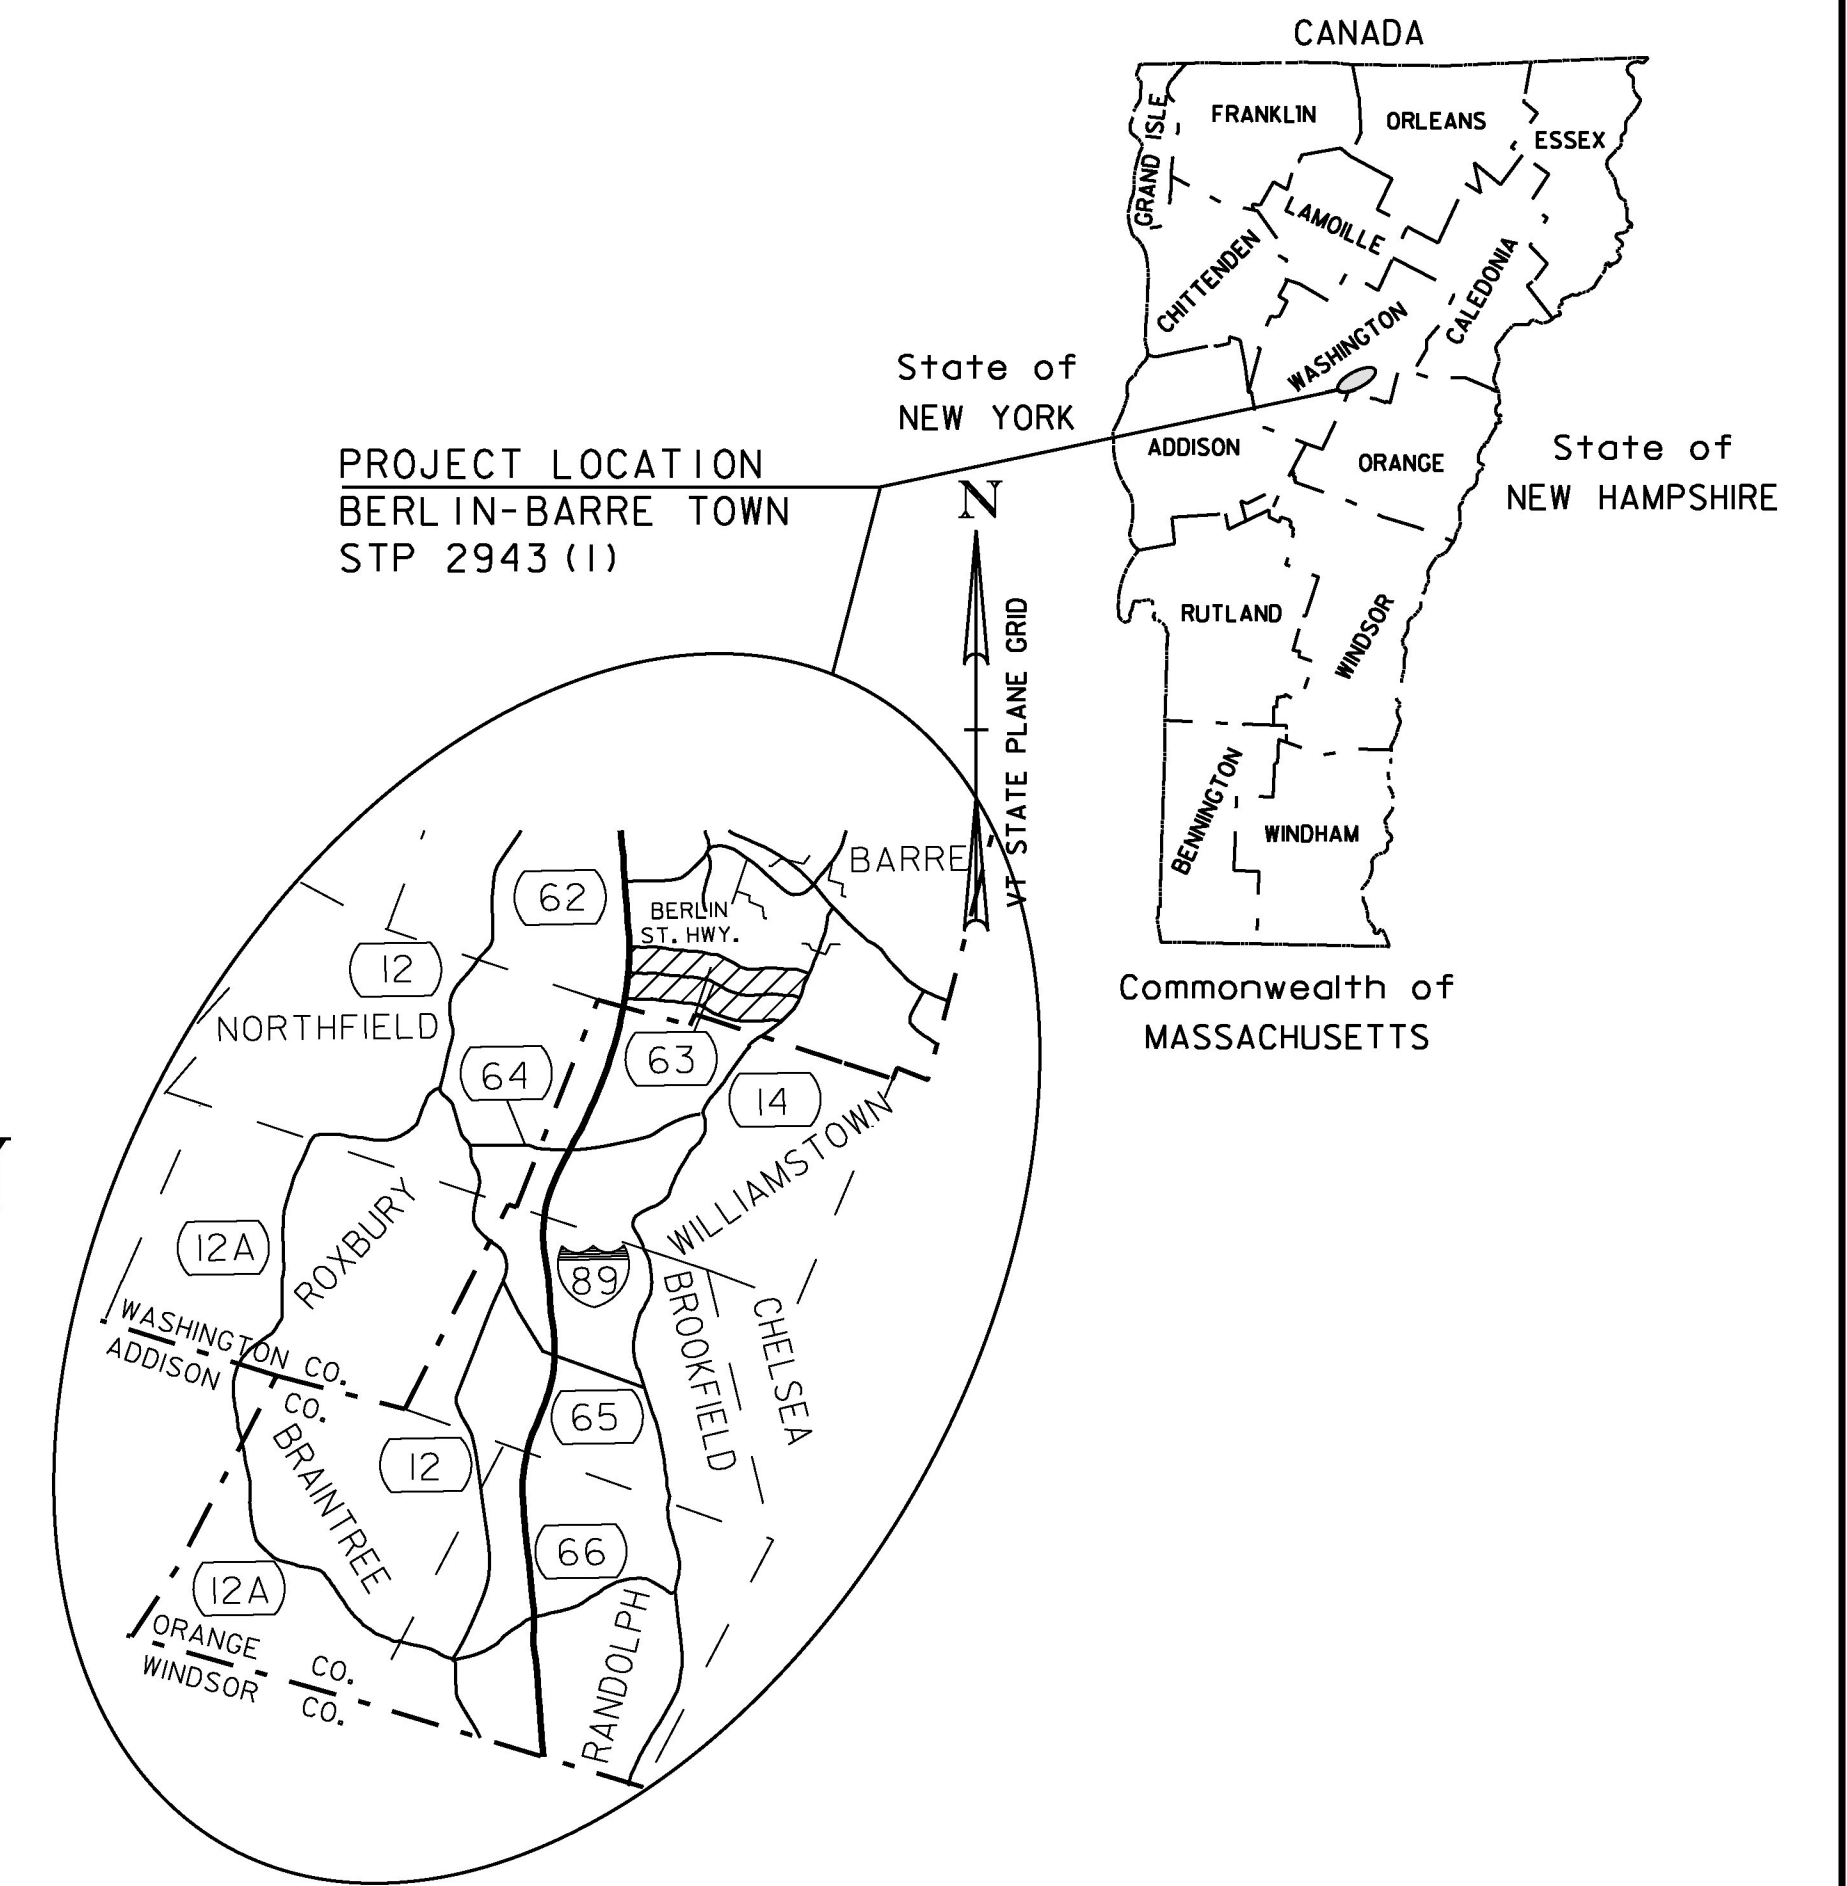

STATION PREFACE:  
BERLIN - NO DESIGNATION  
BARRE TOWN -BT

CONSTRUCTION IS TO BE CARRIED ON IN ACCORDANCE WITH THESE PLANS AND THE STANDARD SPECIFICATIONS FOR CONSTRUCTION DATED 2011, AS APPROVED BY THE FEDERAL HIGHWAY ADMINISTRATION ON JULY 20, 2011 FOR USE ON THIS PROJECT, INCLUDING ALL SUBSEQUENT REVISIONS AND SUCH REVISED SPECIFICATIONS AND SPECIAL PROVISIONS AS ARE INCORPORATED IN THESE PLANS.

QUALITY ASSURANCE PROGRAM : LEVEL 3	
SURVEYED BY :	N/A
SURVEYED DATE :	N/A
DATUM	
VERTICAL	N/A
HORIZONTAL	N/A



PROJECT MANAGER : JONATHAN HARRINGTON, P.E.  
PROJECT NAME : BERLIN-BARRE TOWN  
PROJECT NUMBER : STP 2943(I)  
SHEET 14 OF 202 SHEETS