



APPROACH AREA DETAIL (BEGIN AND END PROJECT)

BERLIN
MM 0.000
BARRE TOWN
MM BT 2.897

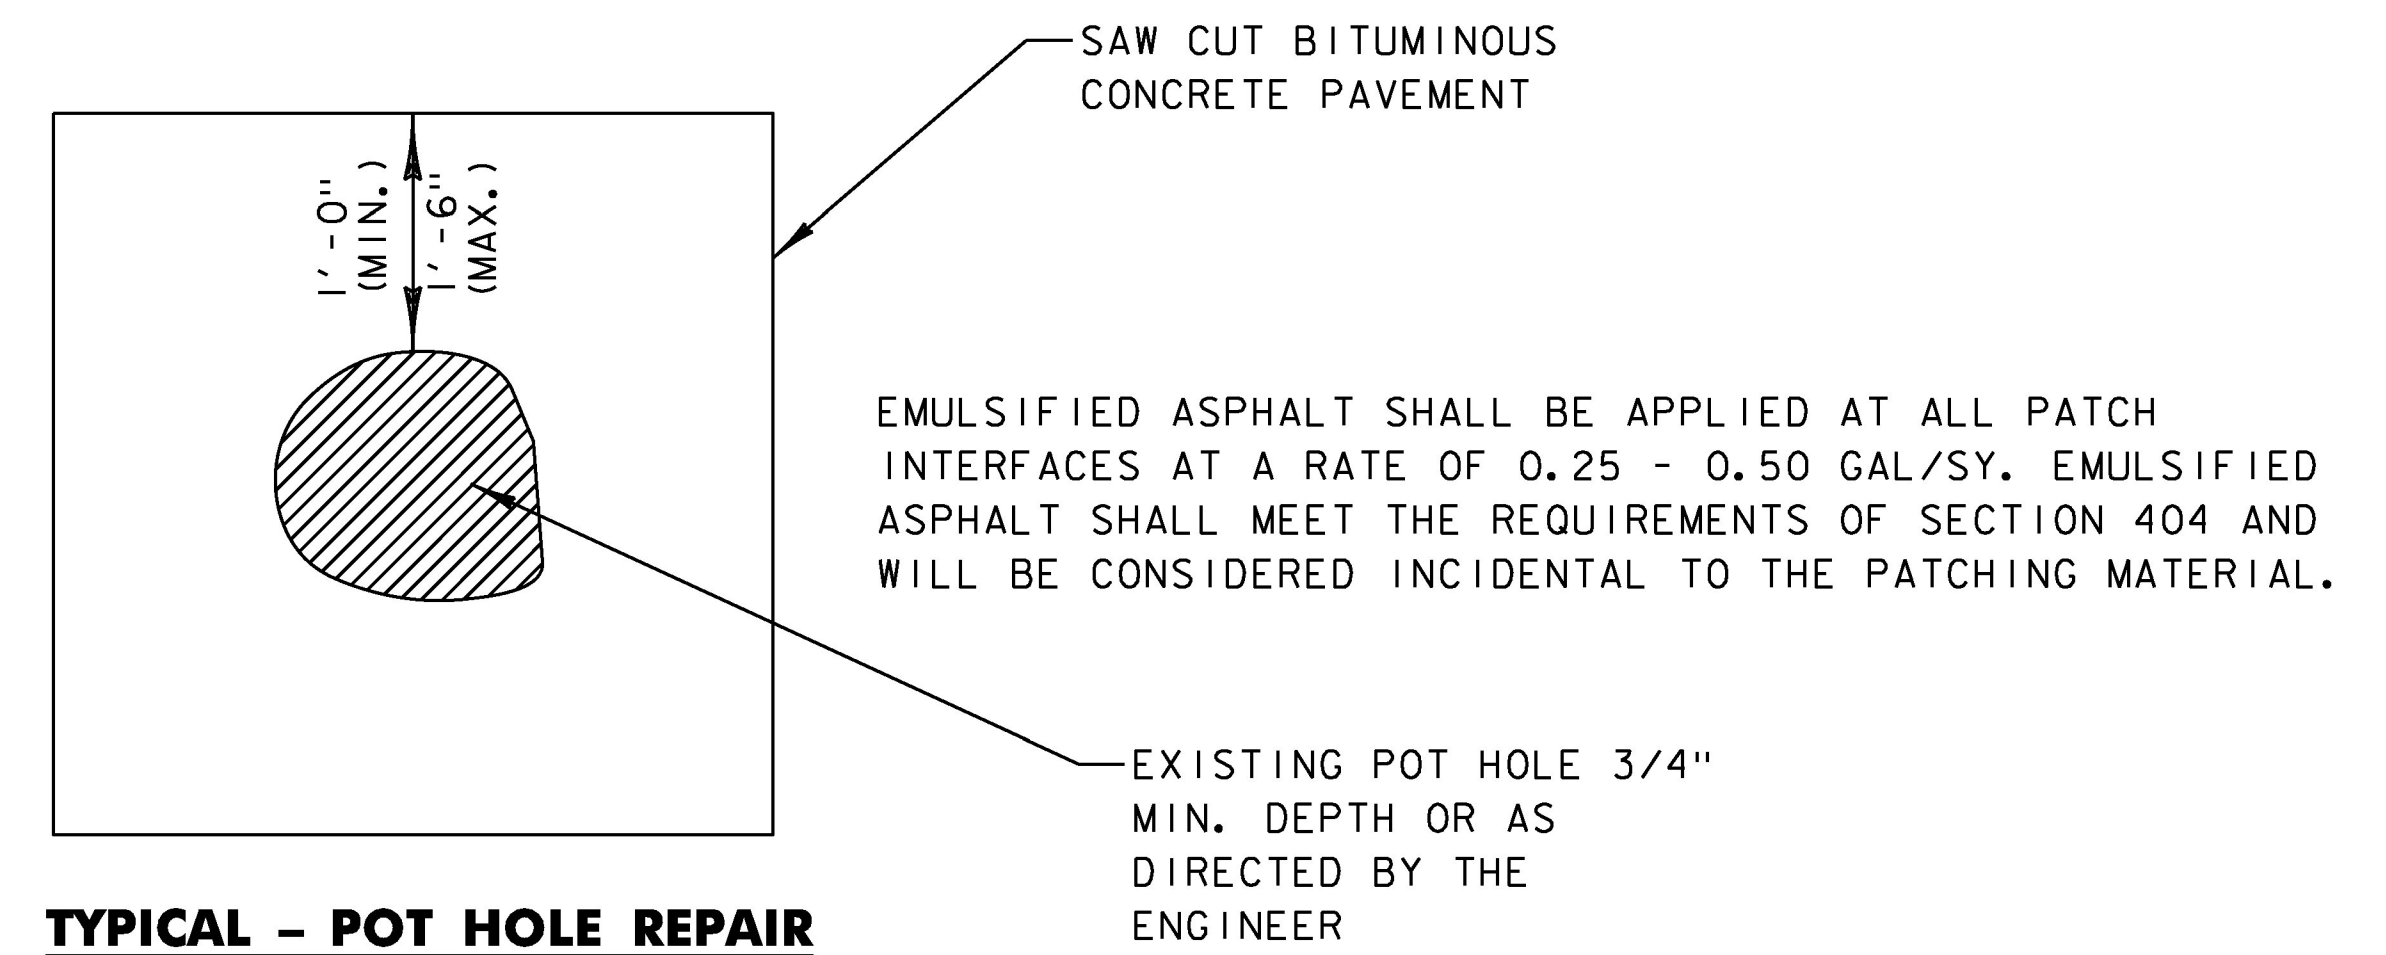

TYPICAL - POT HOLE REPAIR

NOTE: POT HOLE REPAIR PAID UNDER ITEM 900.680 SPECIAL PROVISION (BITUMINOUS CONCRETE PAVEMENT SURFACE PREPARATION, TYPE I)

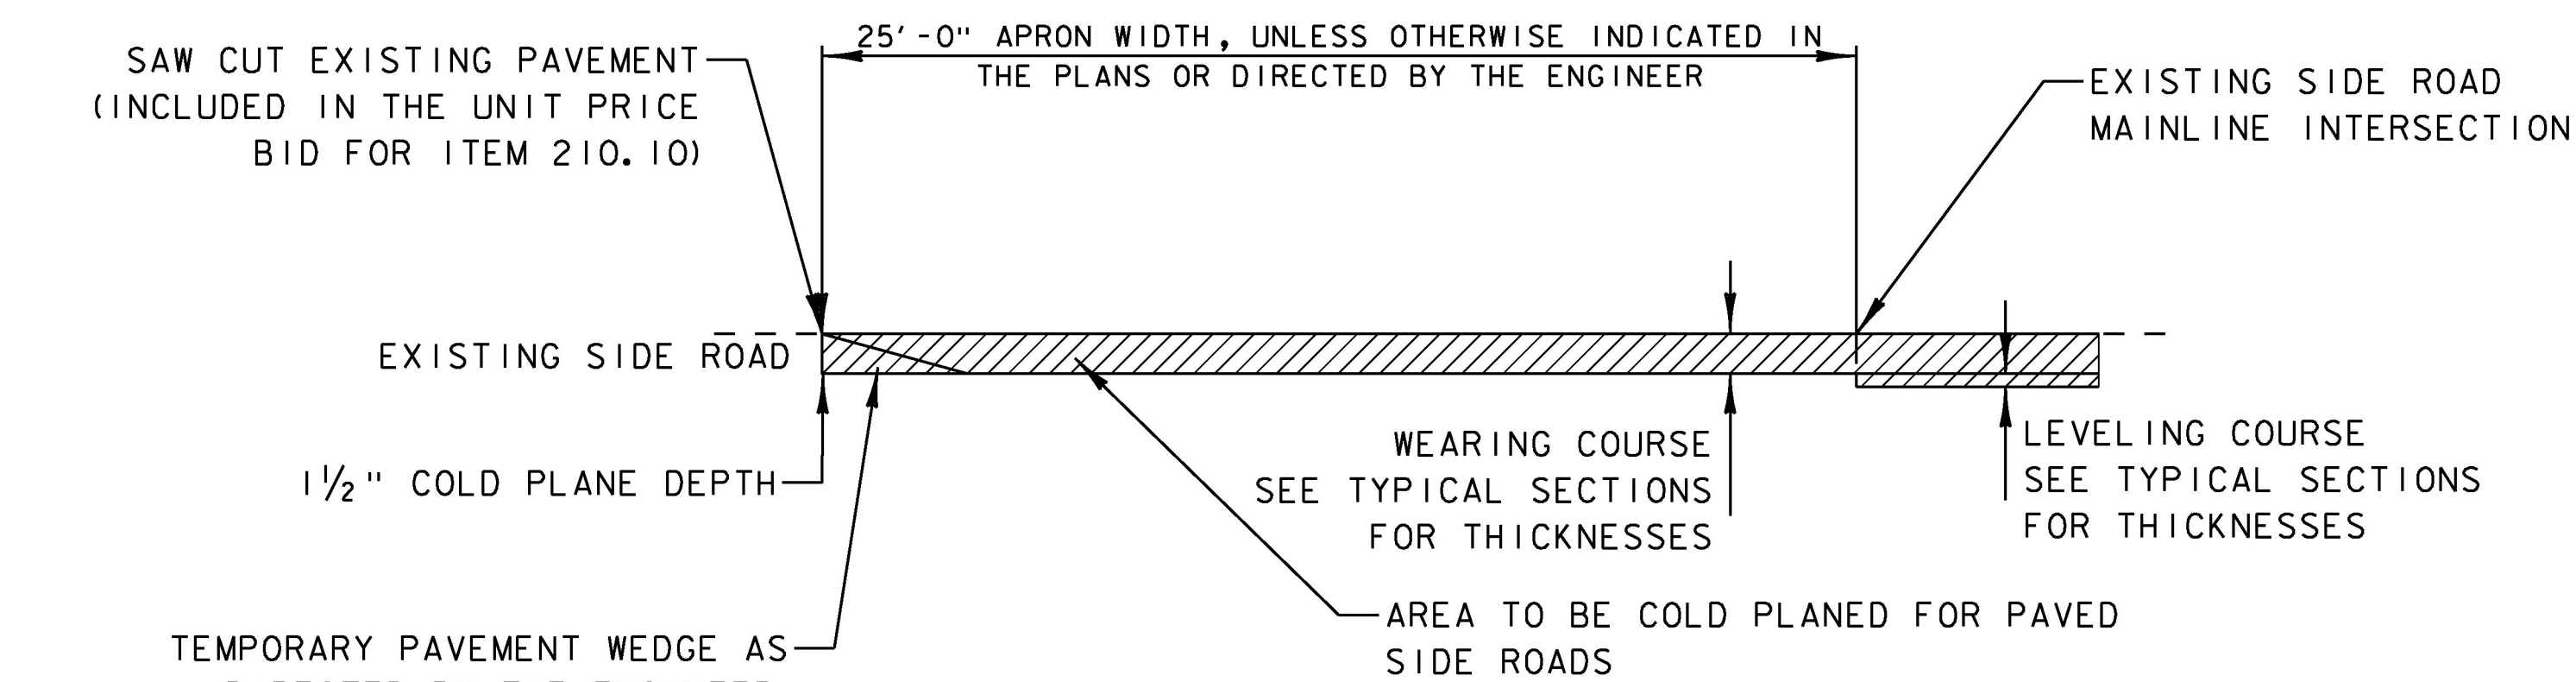

COLD PLANE DETAILS AT TOWN HIGHWAYS

FULL WIDTH OF TOWN HIGHWAY
SEE LAYOUT SHEETS FOR LOCATIONS OF ALL SIDE ROADS

NOT TO SCALE

PROJECT NAME:	BERLIN-BARRE TOWN
PROJECT NUMBER:	STP 2943(I)
FILE NAME:	z11b338det.dgn
PROJECT LEADER:	C. LATHROP
DESIGNED BY:	S. SOLLA
DETAILS SHEET I	
PLOT DATE:	4/26/2016
DRAWN BY:	O. DALMER
CHECKED BY:	C. LATHROP
SHEET	19 OF 202