



DOUBLE - SIDED STREET SIGN (BARRE TOWN);
1.5" Radius, 0.5" Border, White on Green;
[Miller Rd Ext] D;

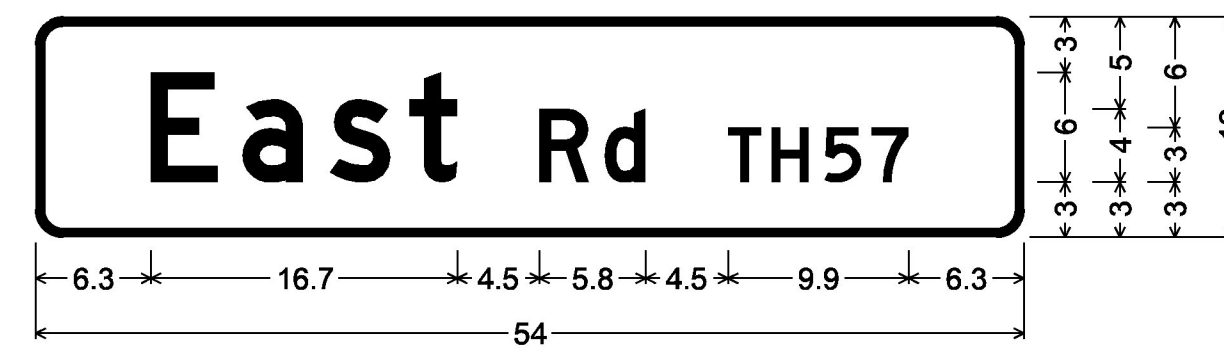


DOUBLE - SIDED STREET SIGN (BERLIN);
1.5" Radius, 0.5" Border, White on Green;
[East Rd TH57] D;

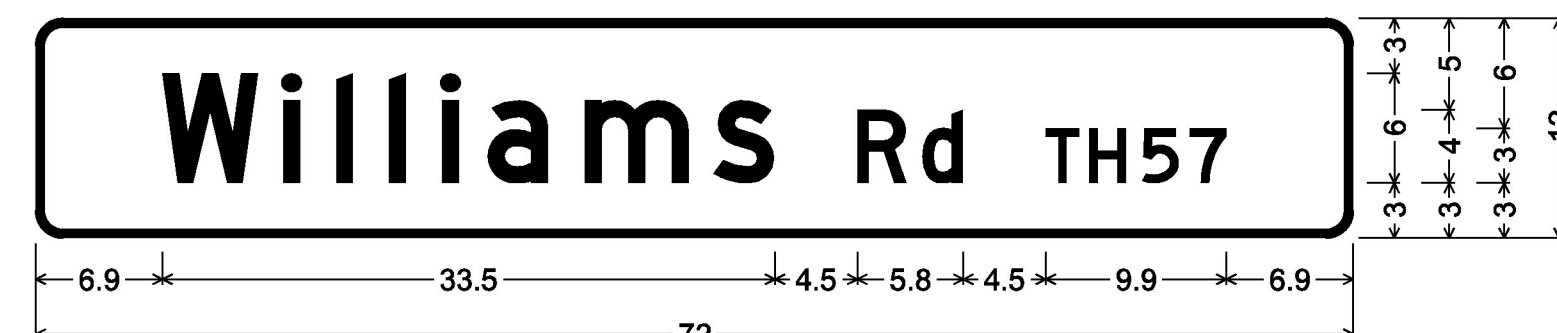


DOUBLE - SIDED STREET SIGN (BERLIN);
1.5" Radius, 0.5" Border, White on Green;
[Williams Rd TH57] D;

ALL SIGNS IN THIS SECTION ARE SIGNS CODE D3-1

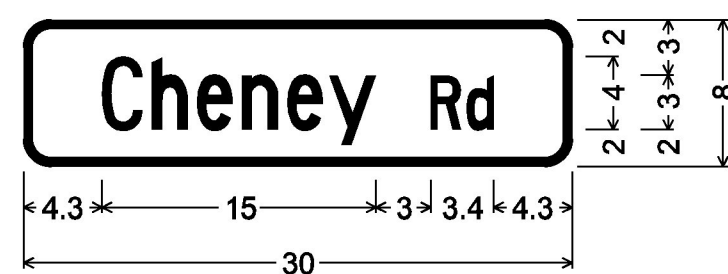


1.5" Radius, 0.5" Border, Black on Yellow
[Cheney Rd] C 50% spacing;

SIGN CODE W16-8P

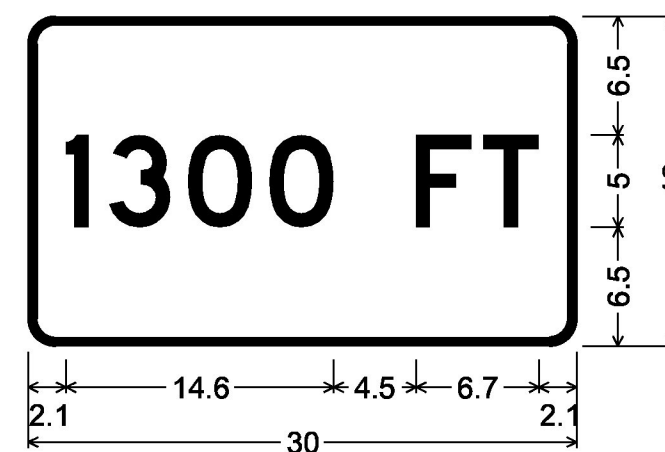


1.5" Radius, 0.5" Border, Black on Yellow;
[1300 FT] D;

SIGN CODE W16-2aP

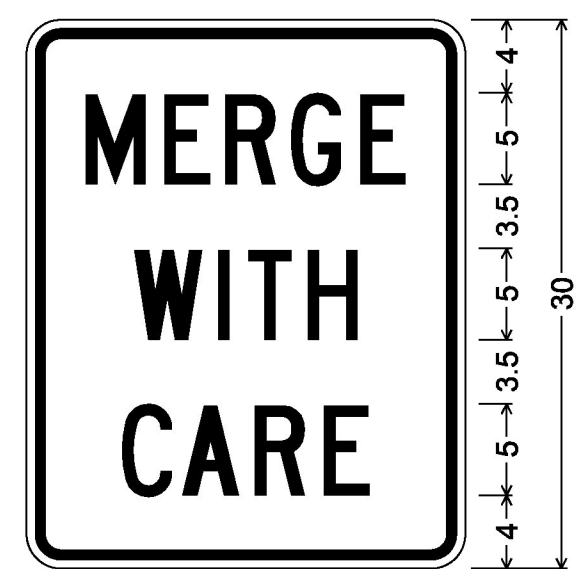


1.9" Radius, 0.5" Border,
0.5" Indent, Black on Yellow;
[MERGE] C; [WITH] C; [CARE] C;

SIGN CODE W4-5p

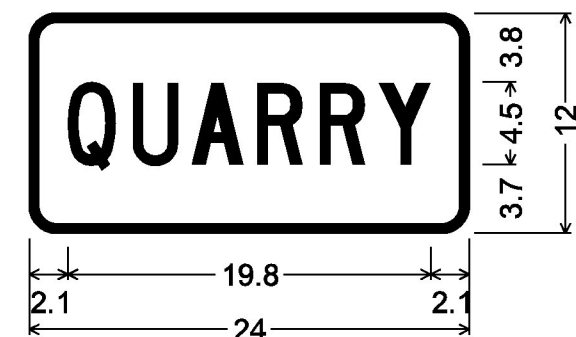


1.5" Radius, 0.5" Border, Black on White;
[QUARRY] C;

SIGN CODE VD-326

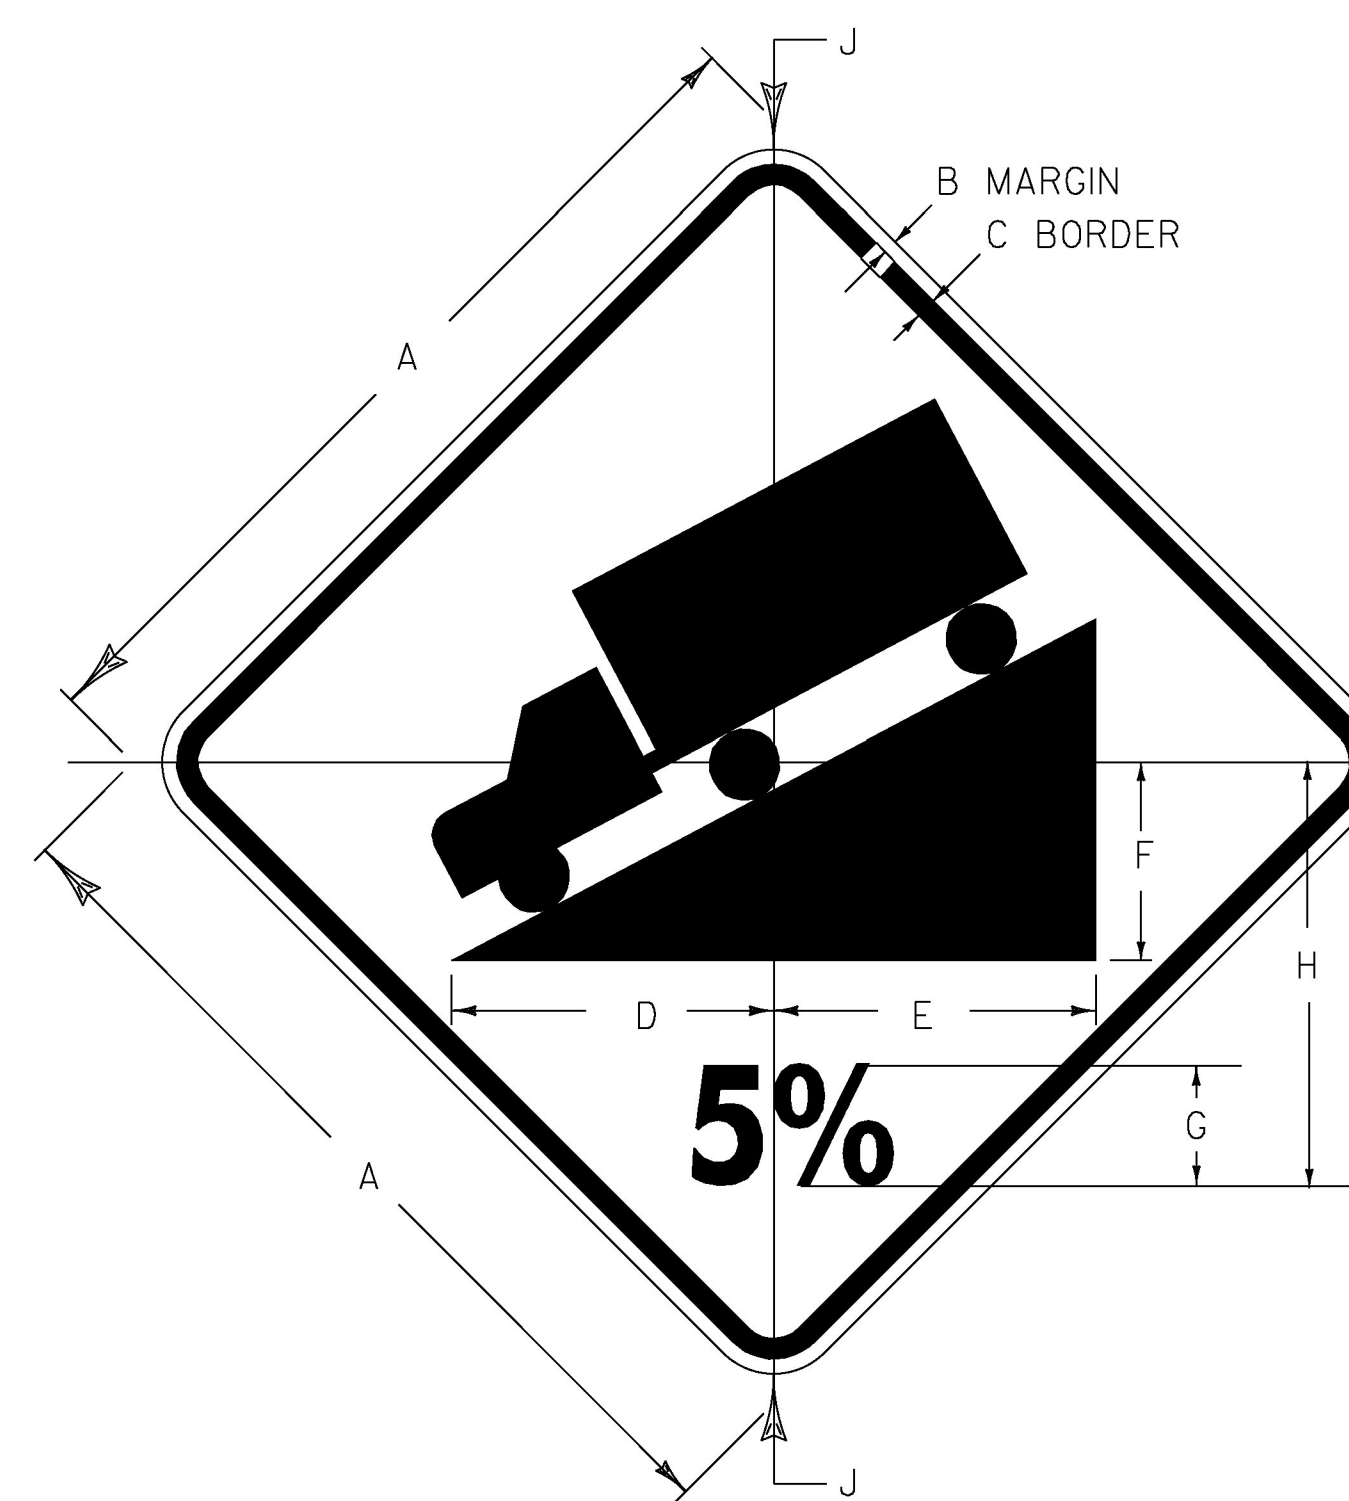

SIGN	DIMENSIONS (INCHES)								
	A	B	C	D	E	F	G	H	J
MIN.	24	3/8	5/8	10 1/4	7 1/4	4	4D	10	1 1/2
STD.	30	1/2	3/4	12 3/4	9 1/2	5	5D	12 1/2	1 7/8
EXPWY.	36	5/8	7/8	15 3/8	11 1/8	6	6D	15	2 1/4
FWY.	48	3/4	1 1/4	20 1/2	14 1/2	8	8D	20	3

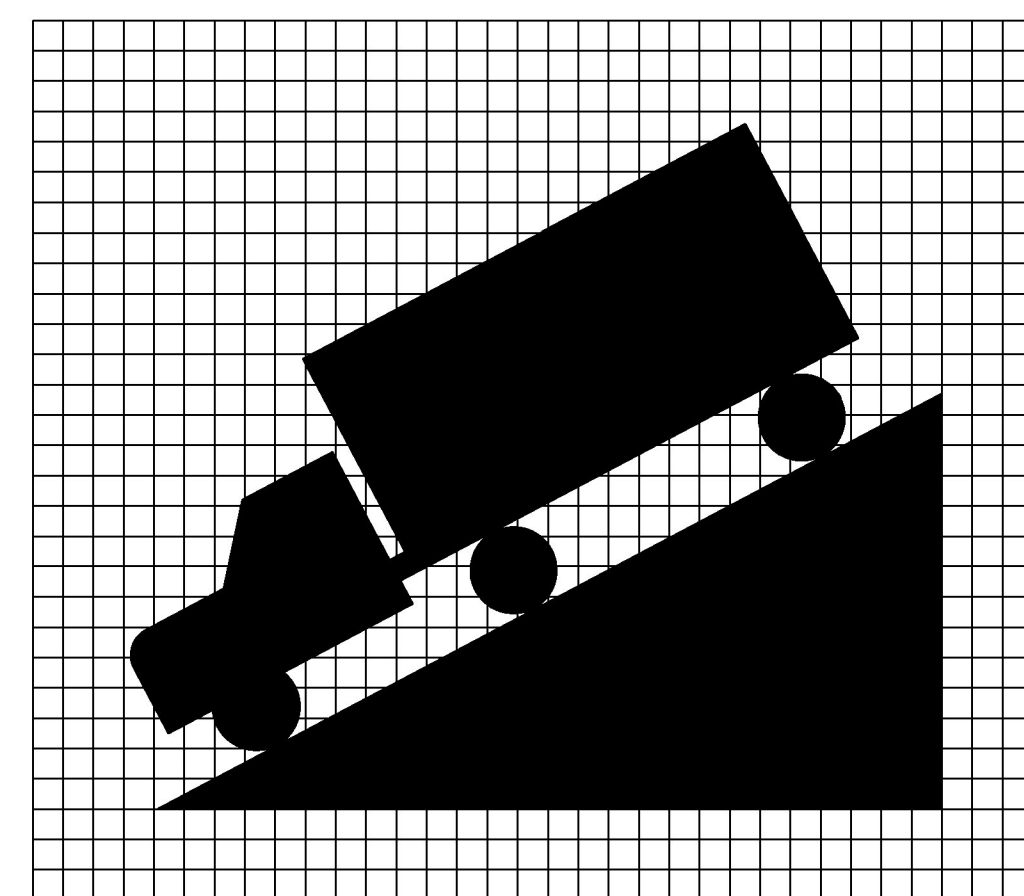

W7-1a

NOT TO SCALE

PROJECT NAME: BERLIN-BARRE TOWN	PLOT DATE: 4/26/2016
PROJECT NUMBER: STP 2943(I)	DRAWN BY: O. DALMER
FILE NAME: z11b338fsssde+.dgn	DESIGNED BY: S. SOLLA
PROJECT LEADER: C. LATHROP	CHECKED BY: C. LATHROP
SIGN DETAIL SHEET I	SHEET 63 OF 202