





12.0" Radius, 2.0" Border, Black on White;
Arrow Custom - 20.0" 180°; [Truck Route To] D; [Granite Quarries] D;

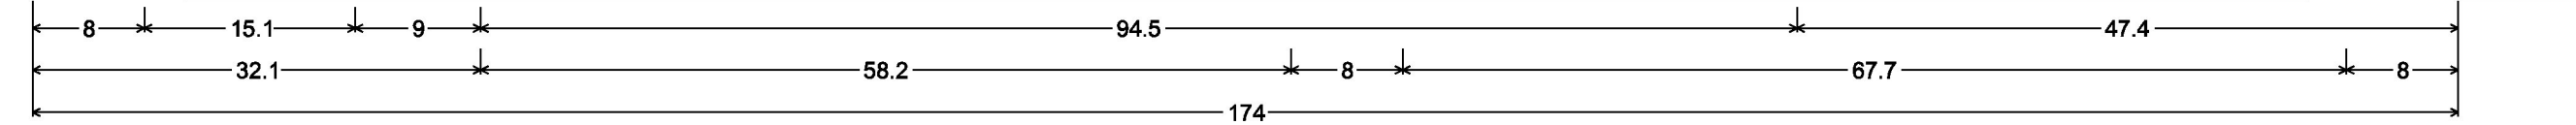



12.0" Radius, 2.0" Border, White on Green;
Arrow Custom - 20.0" 90°; [Graniteville] D; [Granite Quarries] D;

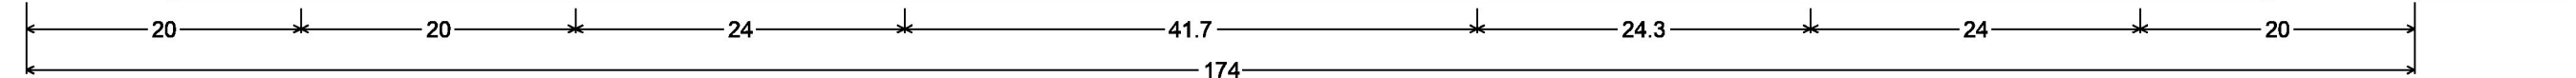

12.0" Radius, 2.0" Border, White on Green;
Arrow Custom - 20.0" 180°; [NORTH] D;

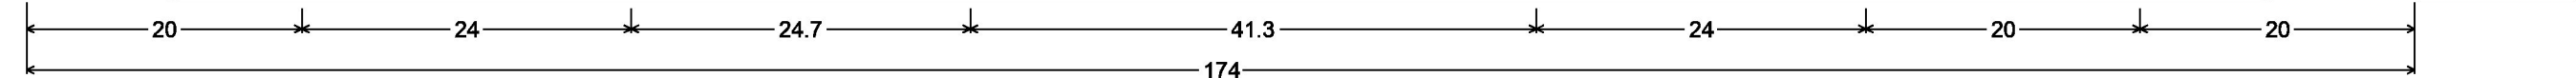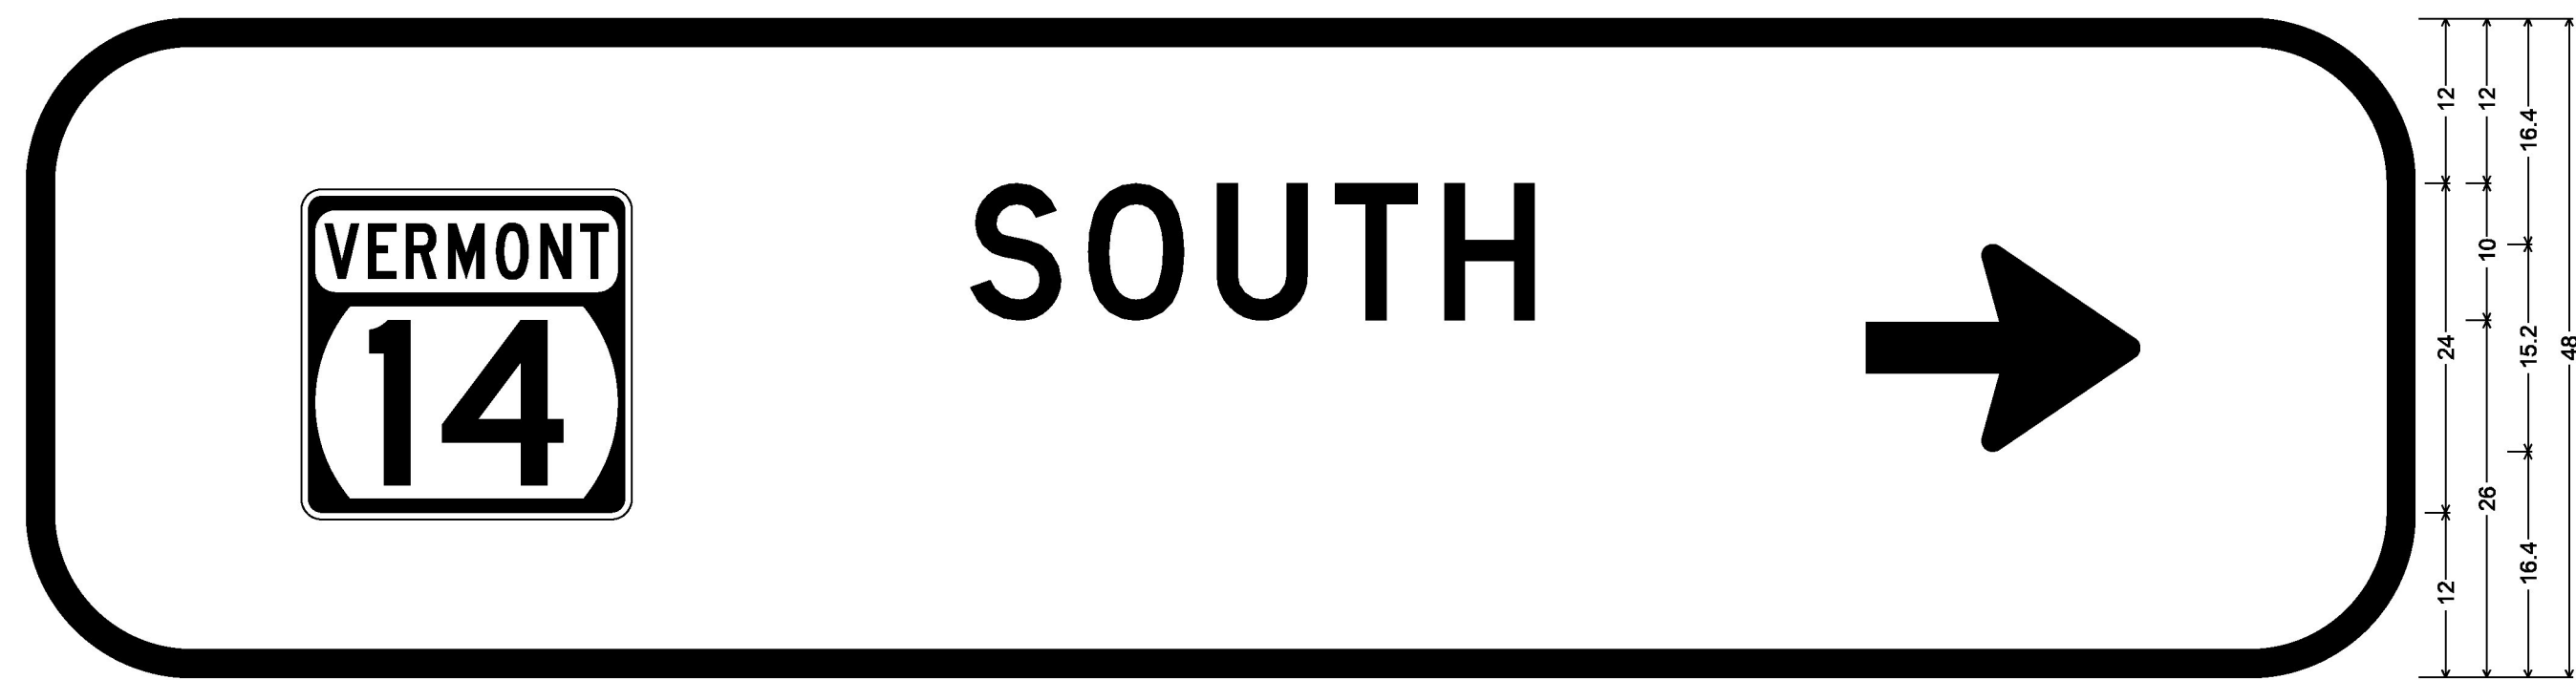

12.0" Radius, 2.0" Border, White on Green;
[SOUTH] D; Arrow Custom - 20.0" 0°;

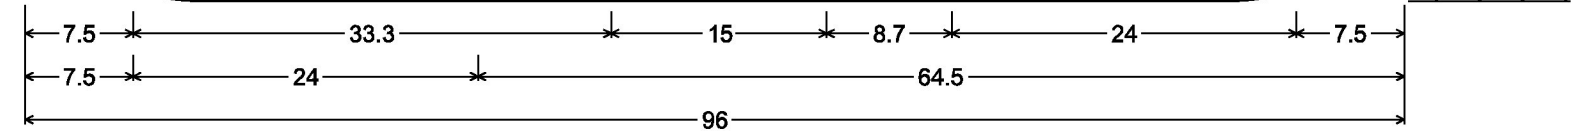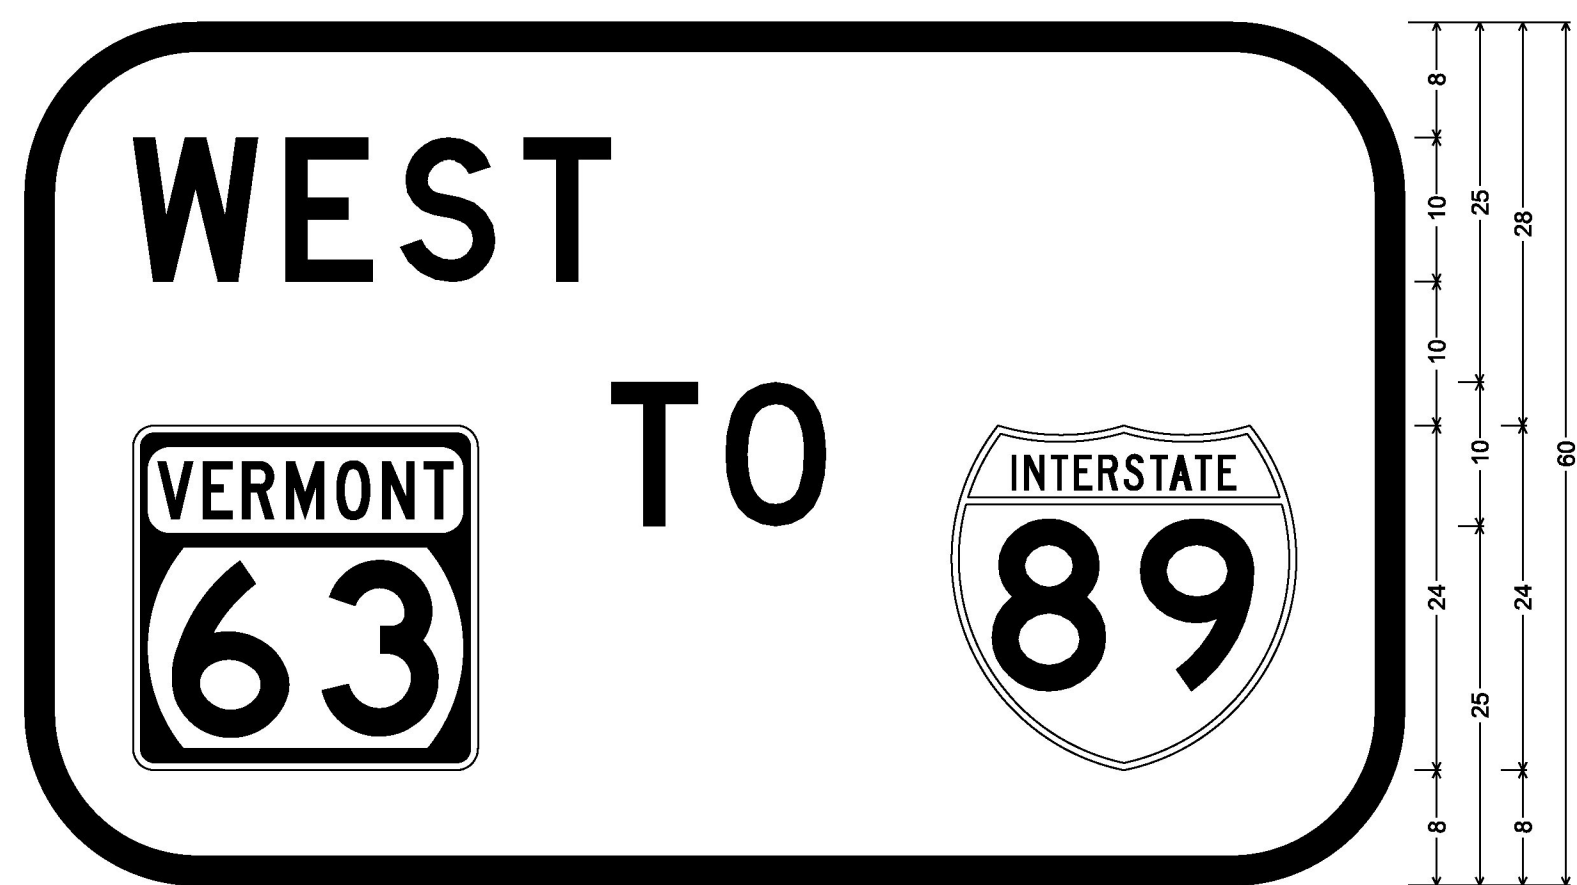

12.0" Radius, 2.0" Border, White on Green;
[WEST] D; [TO] D;

ALL SIGNS IN THIS SHEET ARE SIGNS CODE D15-1

NOT TO SCALE

PROJECT NAME: BERLIN-BARRE TOWN	PLOT DATE: 4/26/2016
PROJECT NUMBER: STP 2943(I)	DRAWN BY: O. DALMER
FILE NAME: z11b338fsssde+.dgn	CHECKED BY: C. LATHROP
PROJECT LEADER: C. LATHROP	SHEET 65 OF 202
DESIGNED BY: S. SOLLA	
SIGN DETAIL SHEET 3	