



**COLD PLANE AND RESURFACE TYPICAL SECTION**

WILLIAMSTOWN  
 MM W 0.142 TO MM W 0.180  
 MM W 0.441 TO MM W 0.620

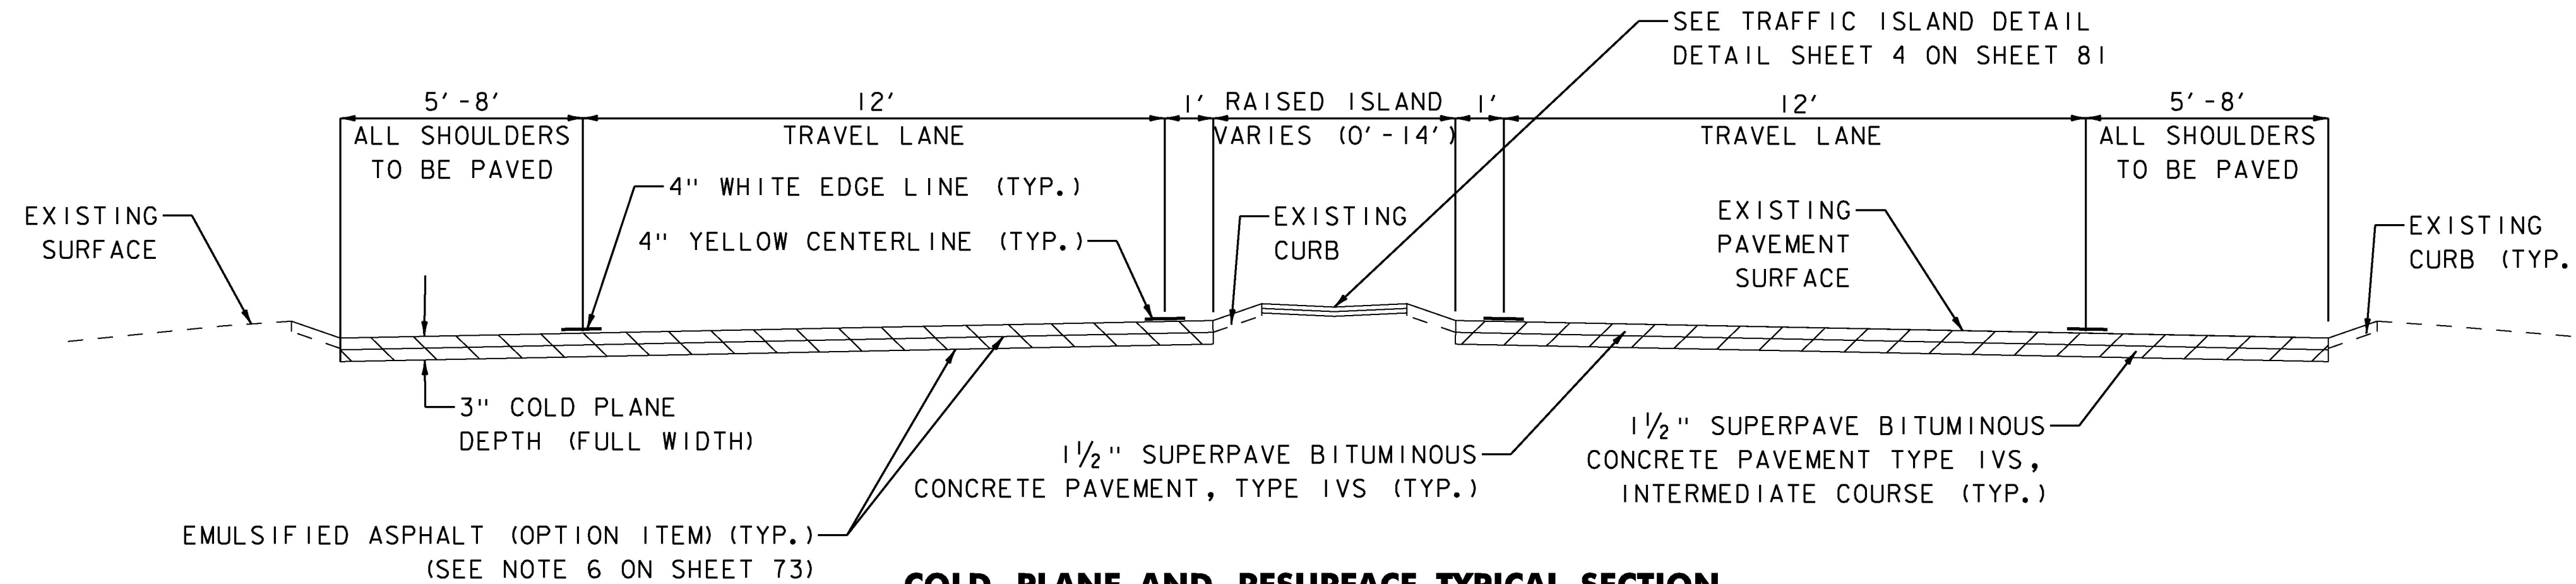

**COLD PLANE AND RESURFACE TYPICAL SECTION**

WILLIAMSTOWN  
 MM W 0.180 TO MM W 0.213  
 MM W 0.376 TO MM W 0.441

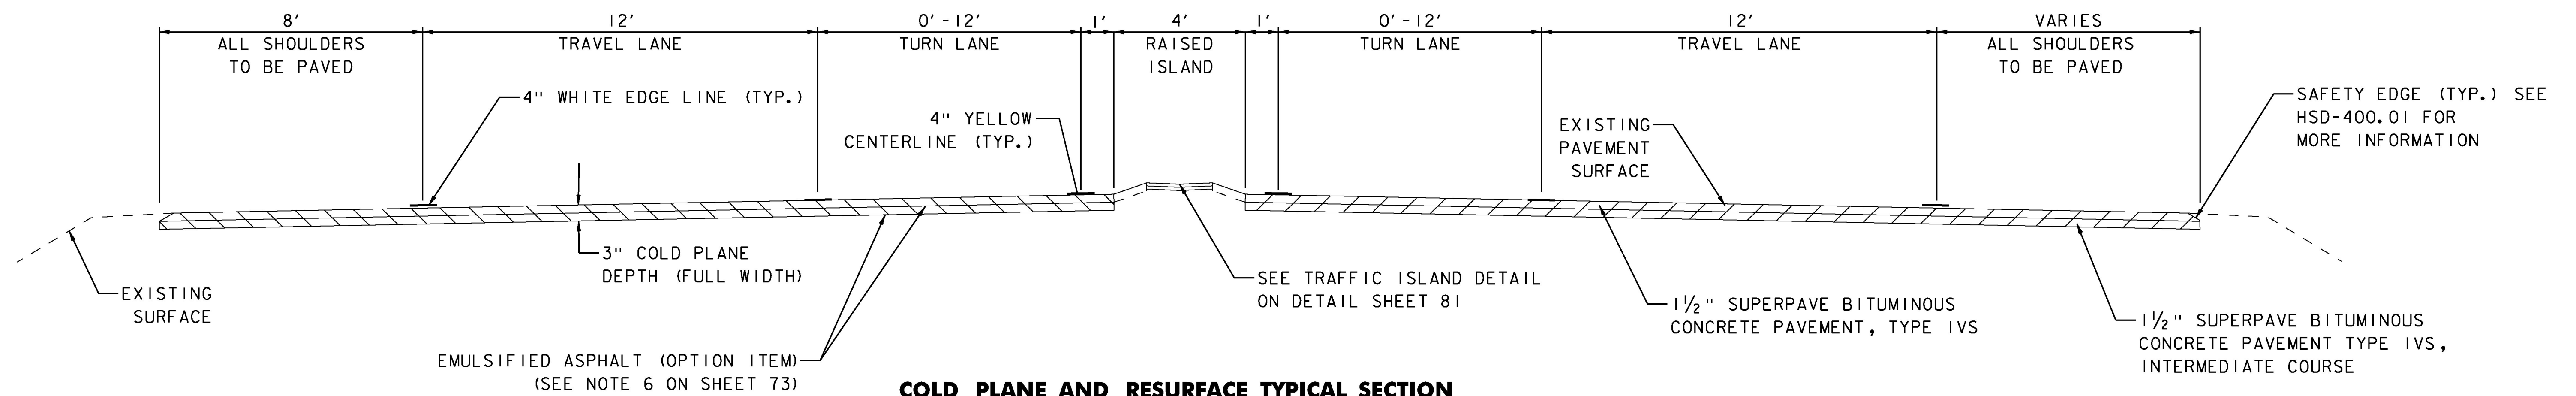

**COLD PLANE AND RESURFACE TYPICAL SECTION**

WILLIAMSTOWN  
 MM W 0.213 TO MM W 0.376

NOT TO SCALE

PROJECT NAME:	NORTHFIELD - WILLIAMSTOWN
PROJECT NUMBER:	STP 2959(I)
FILE NAME:	z15v022typ.dgn
PROJECT LEADER:	C. LATHROP
DESIGNED BY:	J. GOODALL
PROJECT TYPICAL SECTIONS SHEET 3	
PLOT DATE:	4/26/2016
DRAWN BY:	O. DALMER
CHECKED BY:	C. LATHROP
SHEET	76 OF 202