


**NOTES:**

1. REINFORCING STEEL SHALL MEET THE REQUIREMENTS OF SECTION 507 FOR LEVEL 1 EPOXY COATED CONCRETE REINFORCING AND WILL BE PAID UNDER CONTRACT ITEM 900.675 "SPECIAL PROVISION (STAMPED COLORED CONCRETE ISLAND, 8 INCH)".
2. THE COLOR OF THE CONCRETE AGGREGATE SHALL MATCH THAT OF THE COLORED CONCRETE.

**SPECIAL PROVISION (STAMPED COLORED CONCRETE APRON, 8 INCH)**

STA. 0+15 - 0+64 LT

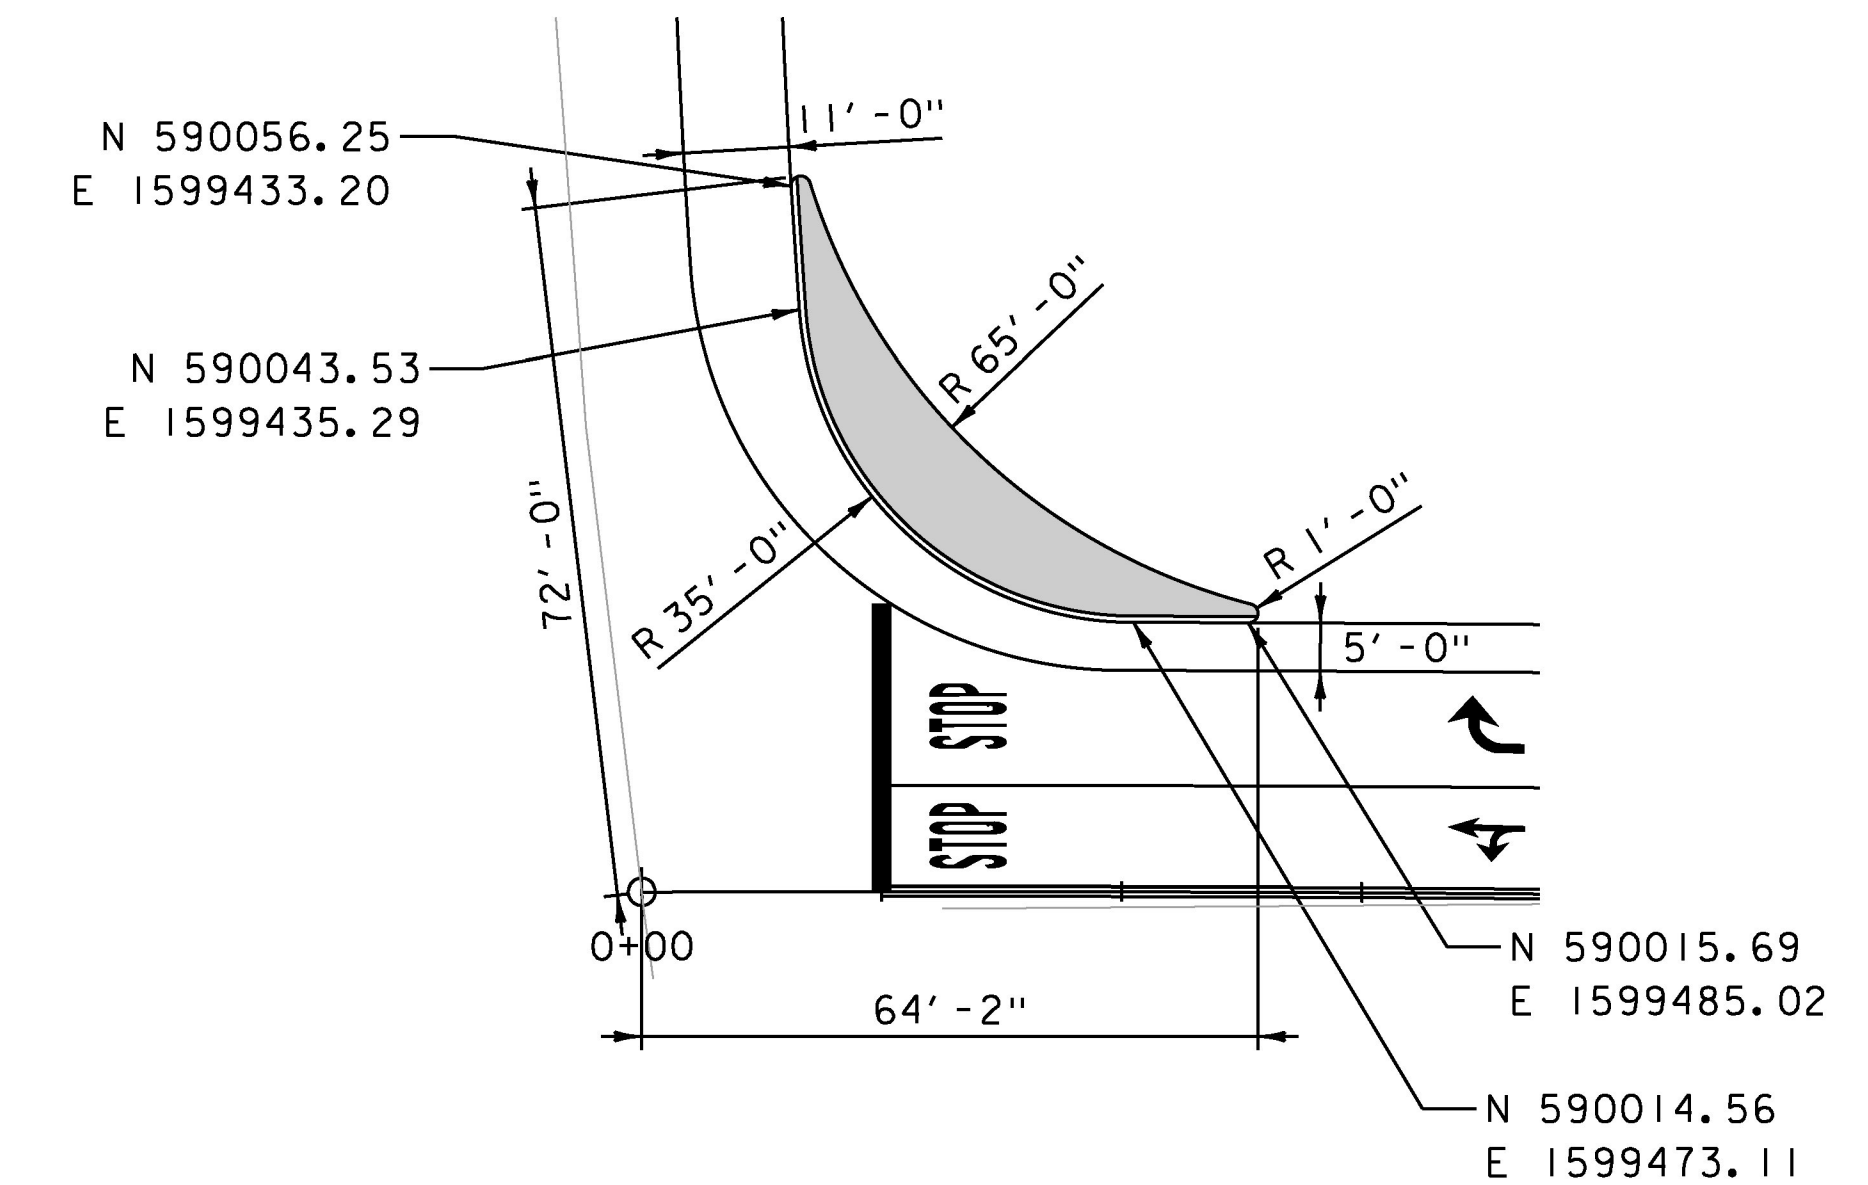


**SPECIAL PROVISION (STAMPED COLORED CONCRETE APRON, 8 INCH) LAYOUT DETAIL**

STA. 0+15 - 0+64 LT

# EARTHWORKS

STATION	DIST FT.	TOTAL EXCAVATION EARTH AND ROCK		ROCK EXCAVATION		EMBANKMENT		AREA S.F.	VOLUME C.Y.
		AREA S.F.	VOLUME C.Y.	AREA S.F.	VOLUME C.Y.	AREA S.F.	VOLUME C.Y.		
0+00		0	37						
0+25	25	79	56						
0+50	25	41	24						
0+75	25	10	9						
1+00	25	10	18						
1+25	25	29	29						
1+50	25	33	29					CUT	326
1+75	25	30	26					ROCK	0
2+00	25	25	22					R.FAC	495
2+25	25	22	20					FILL	0
2+50	25	21	20					F.FAC	1.15
2+75	25	21	17					EX. C	326
3+00	25	15	13						
3+25	25	13	6						
3+50	25	0							

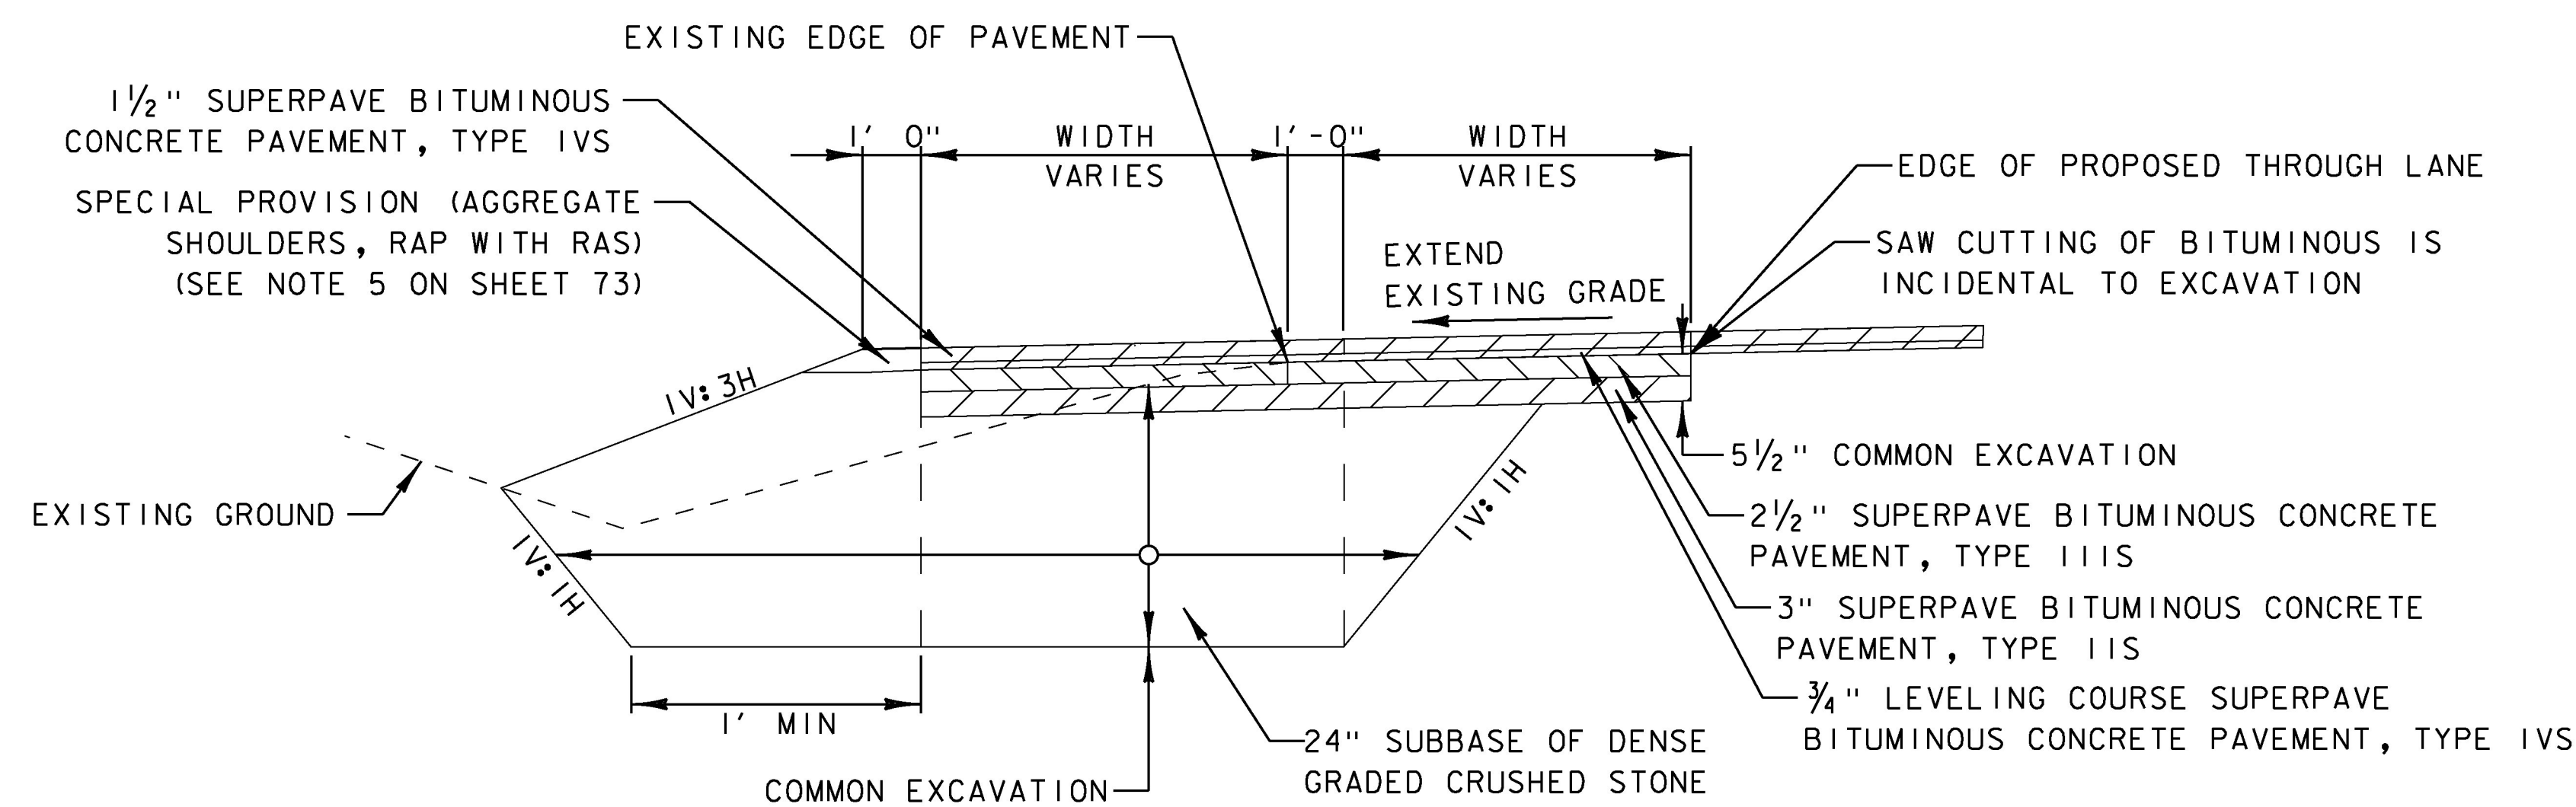

**ROADWAY WIDENING DETAIL**

NORTHFIELD  
STA. 1+08 - STA. 3+50 LT

**NOTES:**

1. EXCAVATION FOR ROADWAY WIDENING WILL BE PAID FOR UNDER ITEM 203.15 "COMMON EXCAVATION"

NOT TO SCALE

PROJECT NAME:	NORTHFIELD - WILLIAMSTOWN	PLOT DATE:	4/26/2016
PROJECT NUMBER:	STP 2959(I)	DRAWN BY:	O. DALMER
FILE NAME:	z15v022typ.dgn	CHECKED BY:	C. LATHROP
PROJECT LEADER:	C. LATHROP	DESIGNED BY:	J. GOODALL
DETAIL SHEET 4		SHEET	80 OF 202