
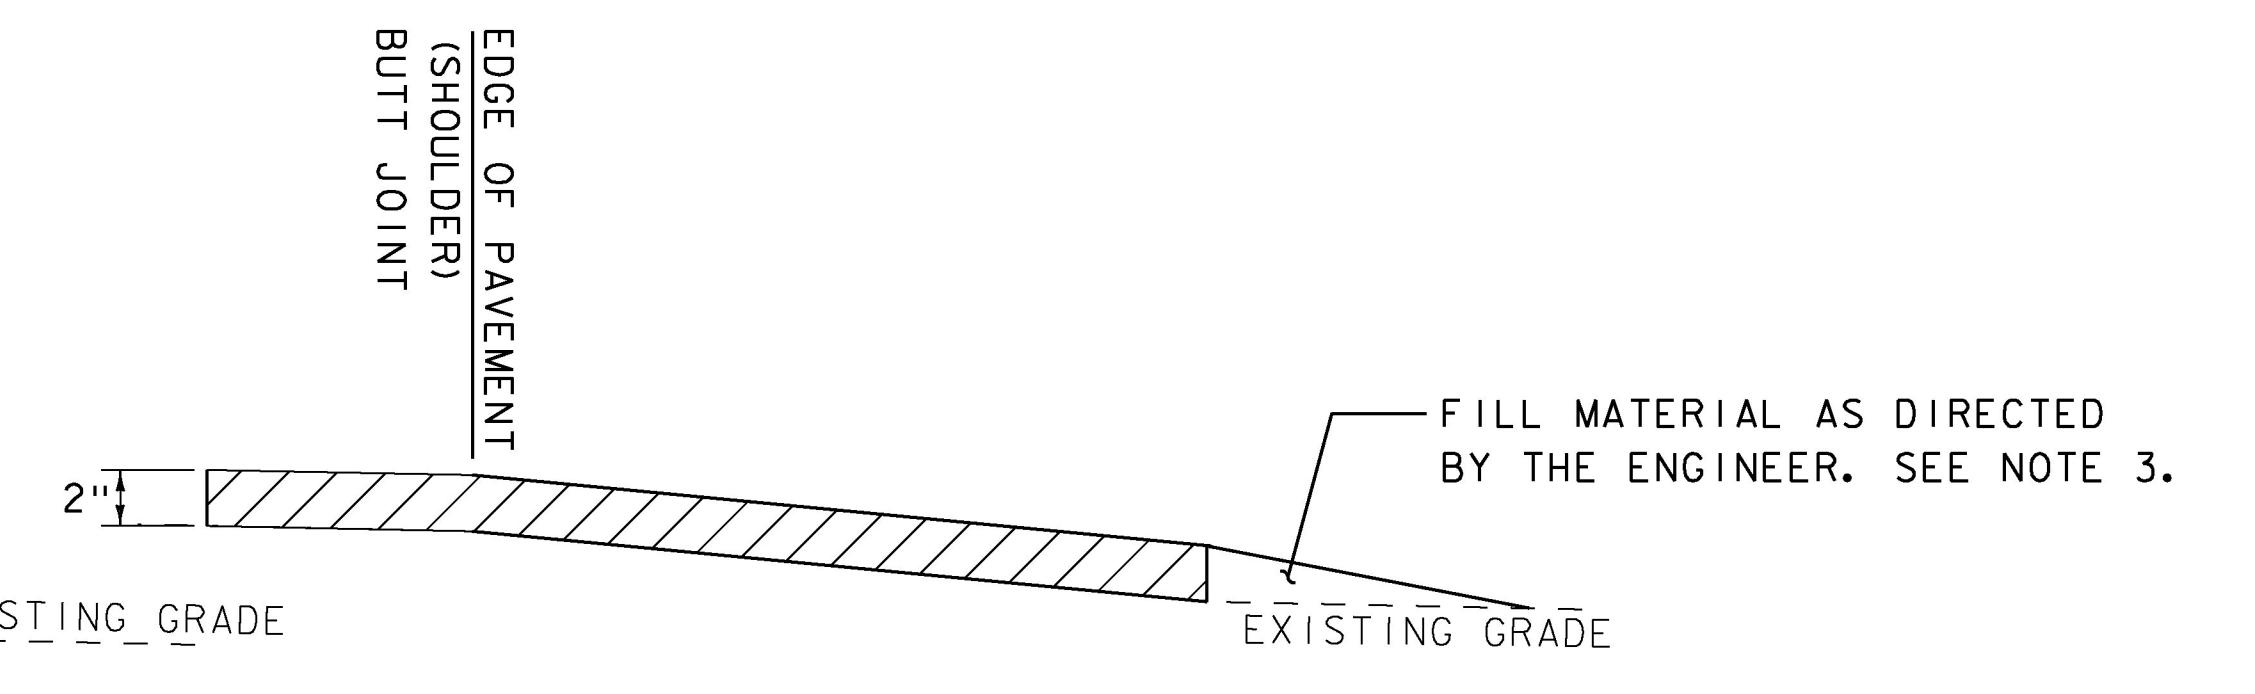
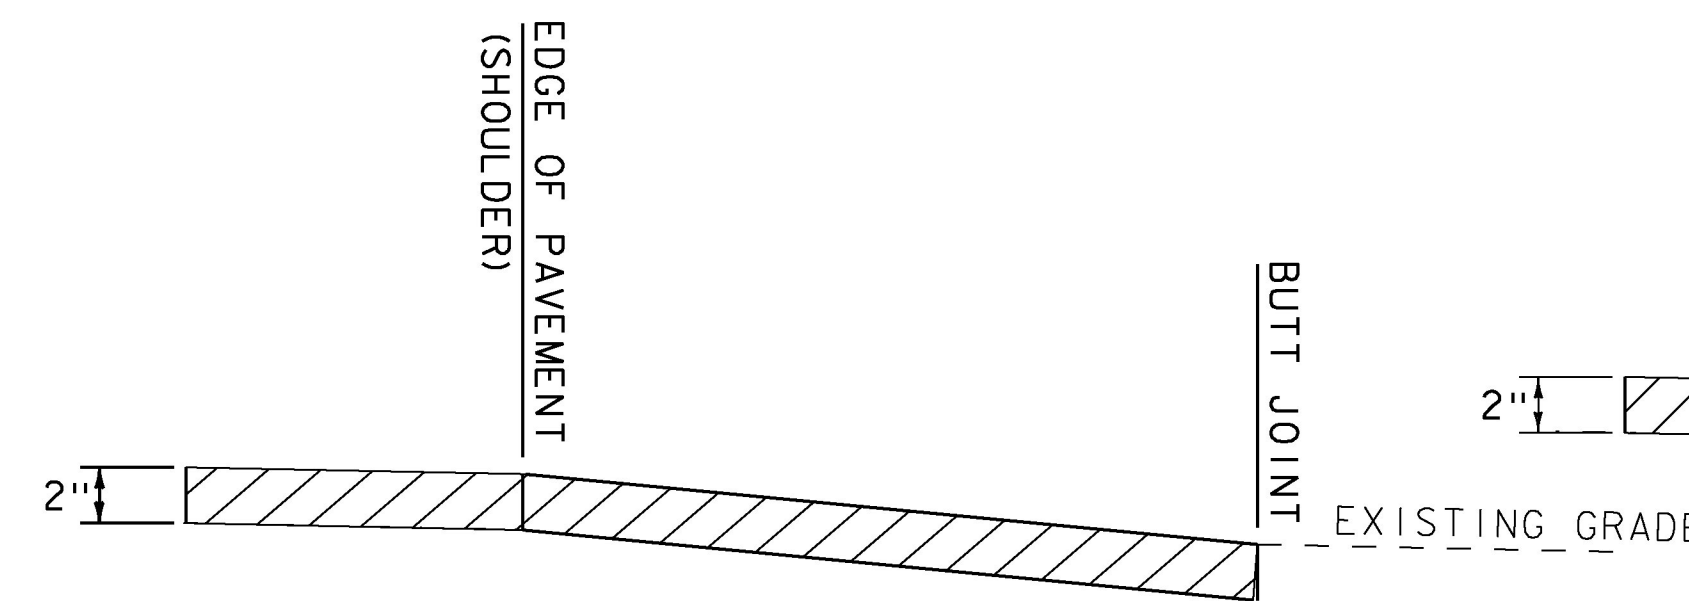
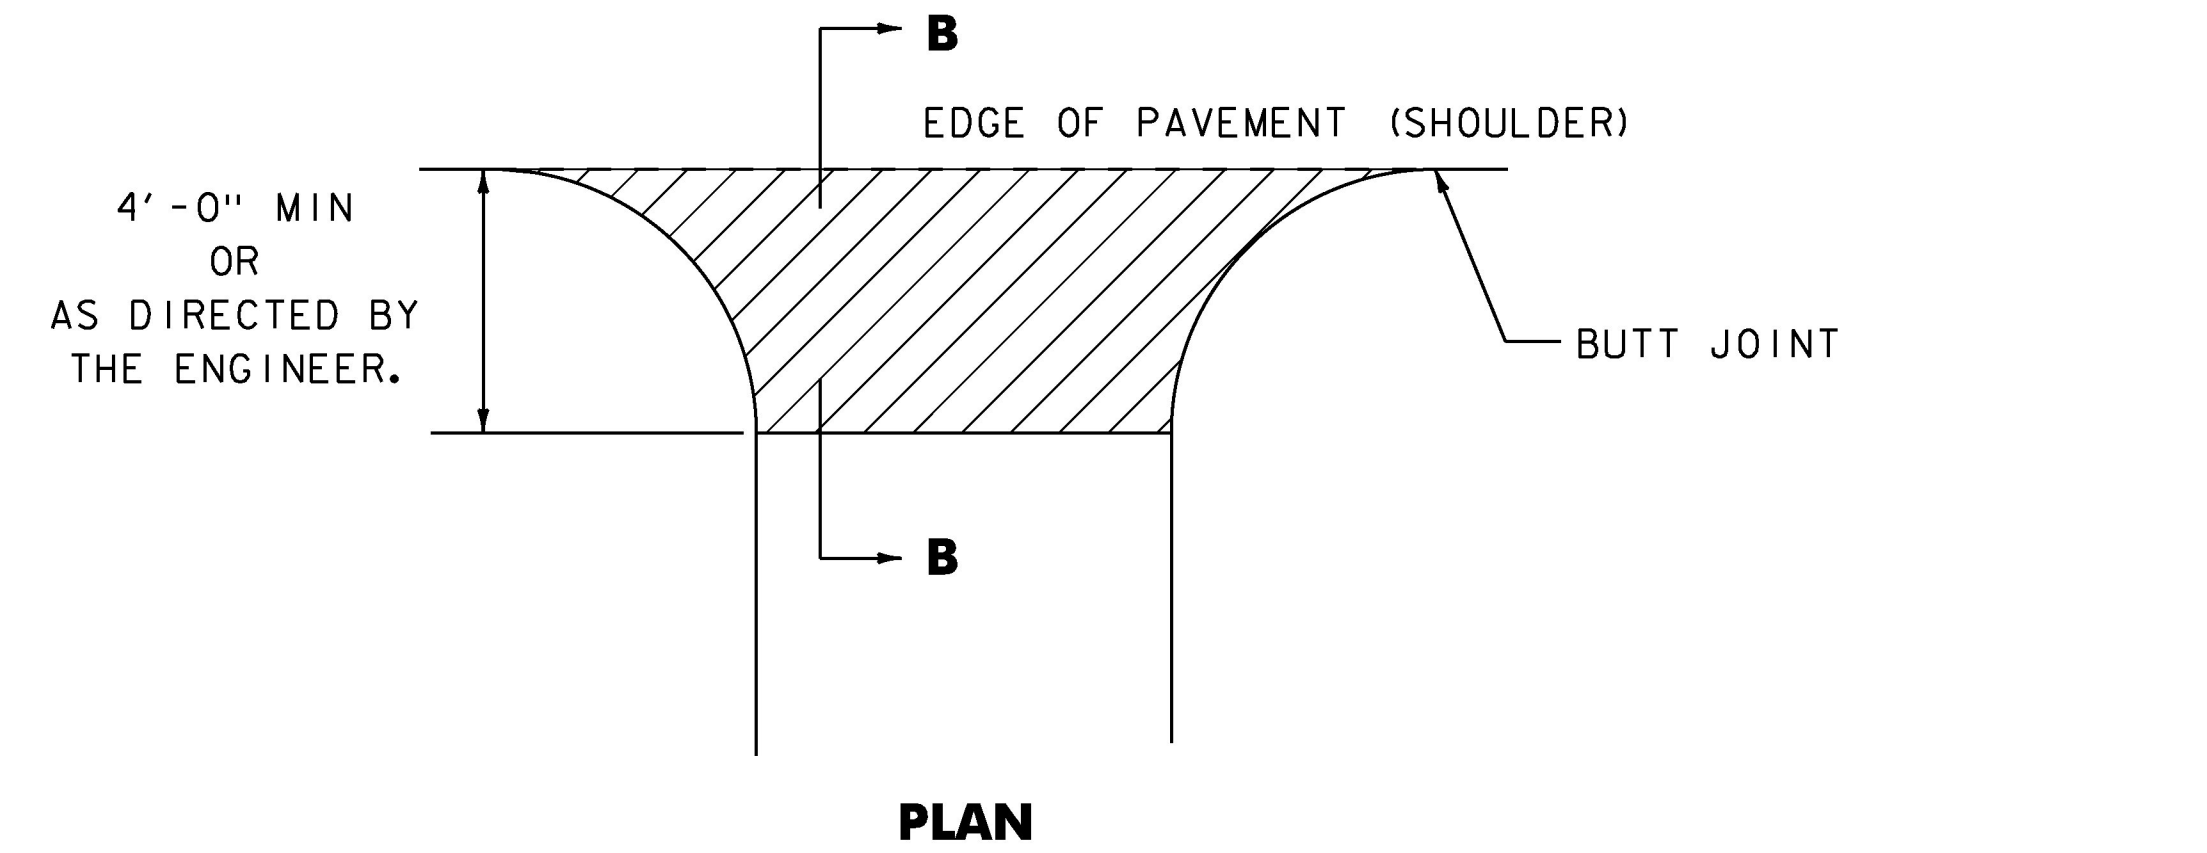


MILE MARKER	POSITION	TYPE	QUANTITY (SY)
<b>VT ROUTE 64 Northfield</b>			
0.329	RT	PAVED	17.0
0.606	LT	GRAVEL	17.0
1.128	RT	GRAVEL	32.0
1.498	LT	GRAVEL	16.0
1.526	LT	GRAVEL	13.0
1.534	RT	PAVED	26.0
1.567	LT	GRAVEL	21.0
1.568	RT	GRAVEL	52.0
1.627	LT	GRAVEL	24.0
1.716	RT	GRAVEL	18.0
1.75	LT	PAVED	12.0
1.774	RT	GRAVEL	19.0
2.211	LT	GRAVEL	15.0
2.452	LT	FIELD	13.0
2.541	LT	GRAVEL	10.0
<b>VT ROUTE 64 Williamstown</b>			
W 0.056	LT	PAVED	49.0
W 0.068	RT	GRAVEL	29.0
W 0.531	LT	GRAVEL	26.0
W 0.549	LT	GRAVEL	16.0
W 0.551	RT	GRAVEL	33.0
		SUBTOTAL =	458.0
		ROUNDING =	42.0
		TOTAL =	500.0

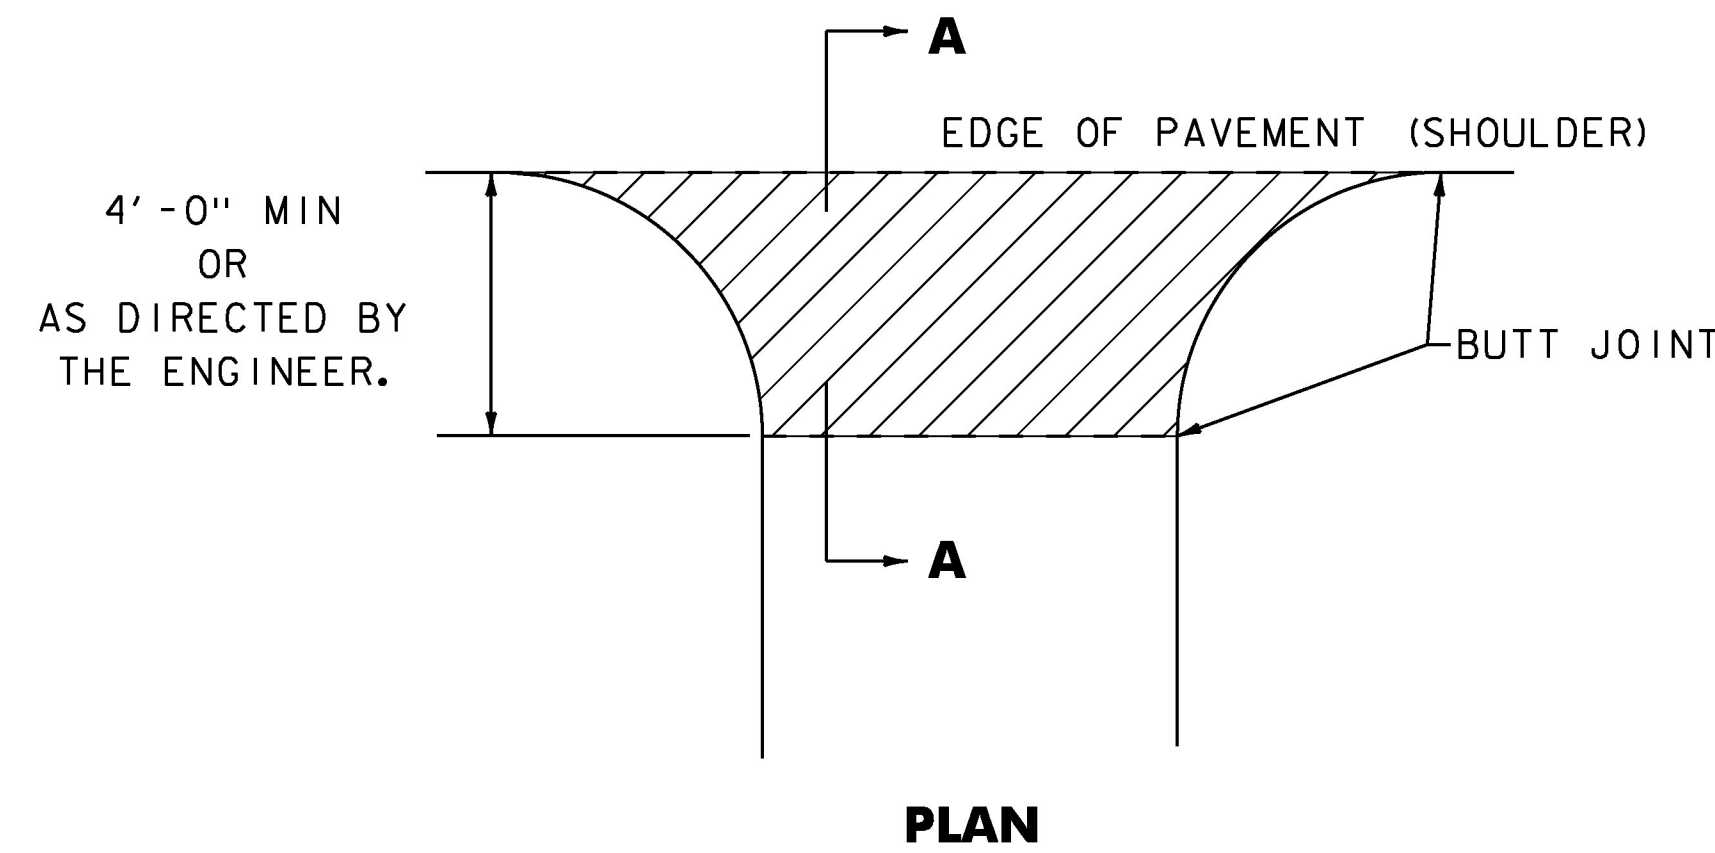

**SECTION A-A**  
**HANDWORK DETAILS FOR PAVED DRIVES**

**SECTION B-B**  
**HANDWORK DETAILS FOR GRAVEL DRIVES**

**NOTES:**

1. PAVING LIFT SHALL BE A MINIMUM OF 1½" AND A MAXIMUM OF 2".
2. THE COST OF PROVIDING AND PLACING SUBBASE MATERIAL, CLEANING EXISTING PAVED SURFACES, INCLUDING POWER EQUIPMENT, APPLYING EMULSION, AND FILLING JOINTS, CRACKS AND HOLES WILL NOT BE PAID DIRECTLY BUT WILL BE INCLUDED IN THE UNIT PRICE BID FOR ITEM 900.675 "SPECIAL PROVISION (HAND-PLACED BITUMINOUS CONCRETE MATERIAL, DRIVES)".
3. EXCAVATION NEEDED TO ACHIEVE PROPER DRIVE SLOPES WILL NOT BE PAID DIRECTLY BUT WILL BE CONSIDERED INCIDENTAL TO CONTRACT ITEM 900.675 "SPECIAL PROVISION (HAND-PLACED BITUMINOUS CONCRETE MATERIAL, DRIVES)".

**LEGEND**



ITEM 900.675 SPECIAL PROVISION (HAND-PLACED BITUMINOUS CONCRETE MATERIAL, DRIVES)

NOT TO SCALE

PROJECT NAME:	NORTHFIELD - WILLIAMSTOWN
PROJECT NUMBER:	STP 2959(I)
FILE NAME:	z15v022det.dgn
PROJECT LEADER:	C. LATHROP
DESIGNED BY:	J. GOODALL
HANDWORK FOR DRIVES DETAIL SHEET	
PLOT DATE:	4/26/2016
DRAWN BY:	O. DALMER
CHECKED BY:	C. LATHROP
SHEET	89 OF 202