

STATE OF VERMONT AGENCY OF TRANSPORTATION





PROPOSED IMPROVEMENT TOWN OF BROOKFIELD COUNTY OF ORANGE VT. ROUTE 65 (MINOR COLLECTOR)

BEGINNING IN THE TOWN OF BROOKFIELD AT THE JUNCTION OF VT. ROUTE 12 AND VT. ROUTE 65 AT MM 0.003 AND EXTENDING EASTERLY ALONG VT. ROUTE 65 FOR A DISTANCE OF 5.225 MILES TO THE INTERSECTION OF VT. ROUTE 14 AT VT. ROUTE 65 MM 5.225 IN THE TOWN OF BROOKFIELD.

	LENGTH (FEET)	(MILES)
TOWN OF BROOKFIELD MM 0.003 TO MM 5.225	27572	= 5.222
TOTAL LENGTH OF ROADWAY	27572	= 5.222
TOTAL LENGTH OF PROJECT	27572	= 5.222

WORK TO BE PERFORMED UNDER THIS PROJECT INCLUDES COLD PLANING, PROFILE CORRECTIONS, RESURFACING EXISTING HIGHWAY WITH A BITUMINOUS CONCRETE BINDER COURSE AND A WEARING COURSE OR GRAVEL OVERLAY, NEW GUARDRAIL, PAVEMENT MARKINGS, DRAINAGE IMPROVEMENTS, AND OTHER HIGHWAY RELATED ITEMS.

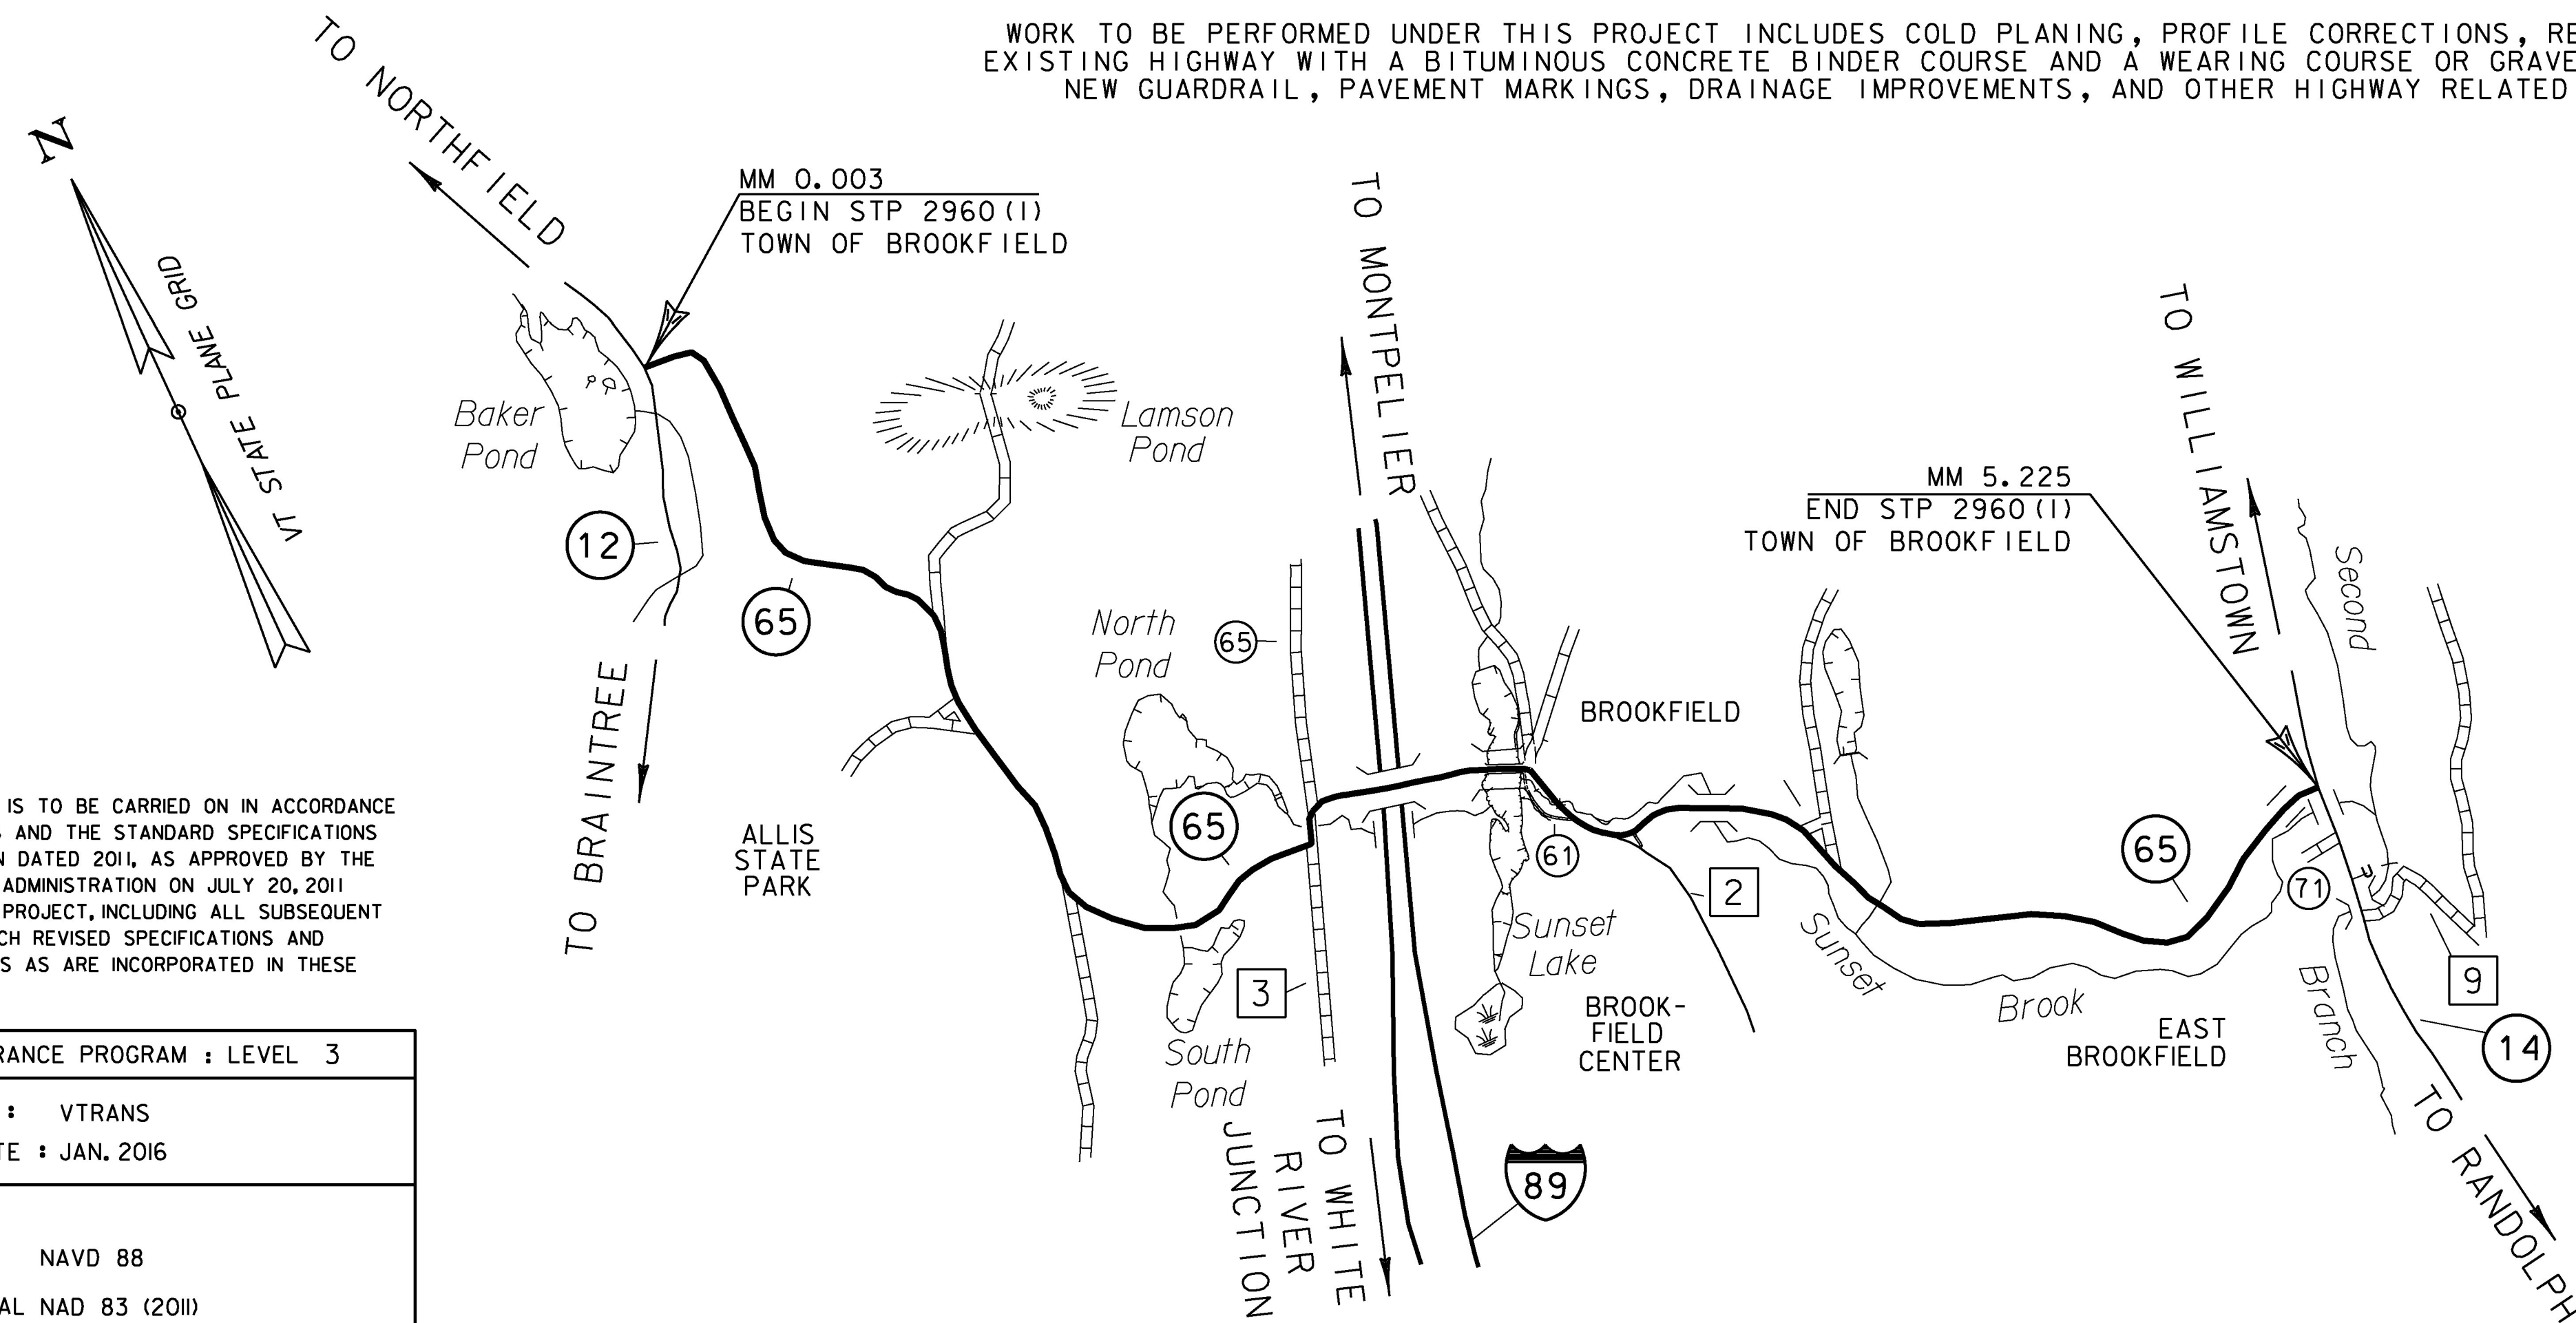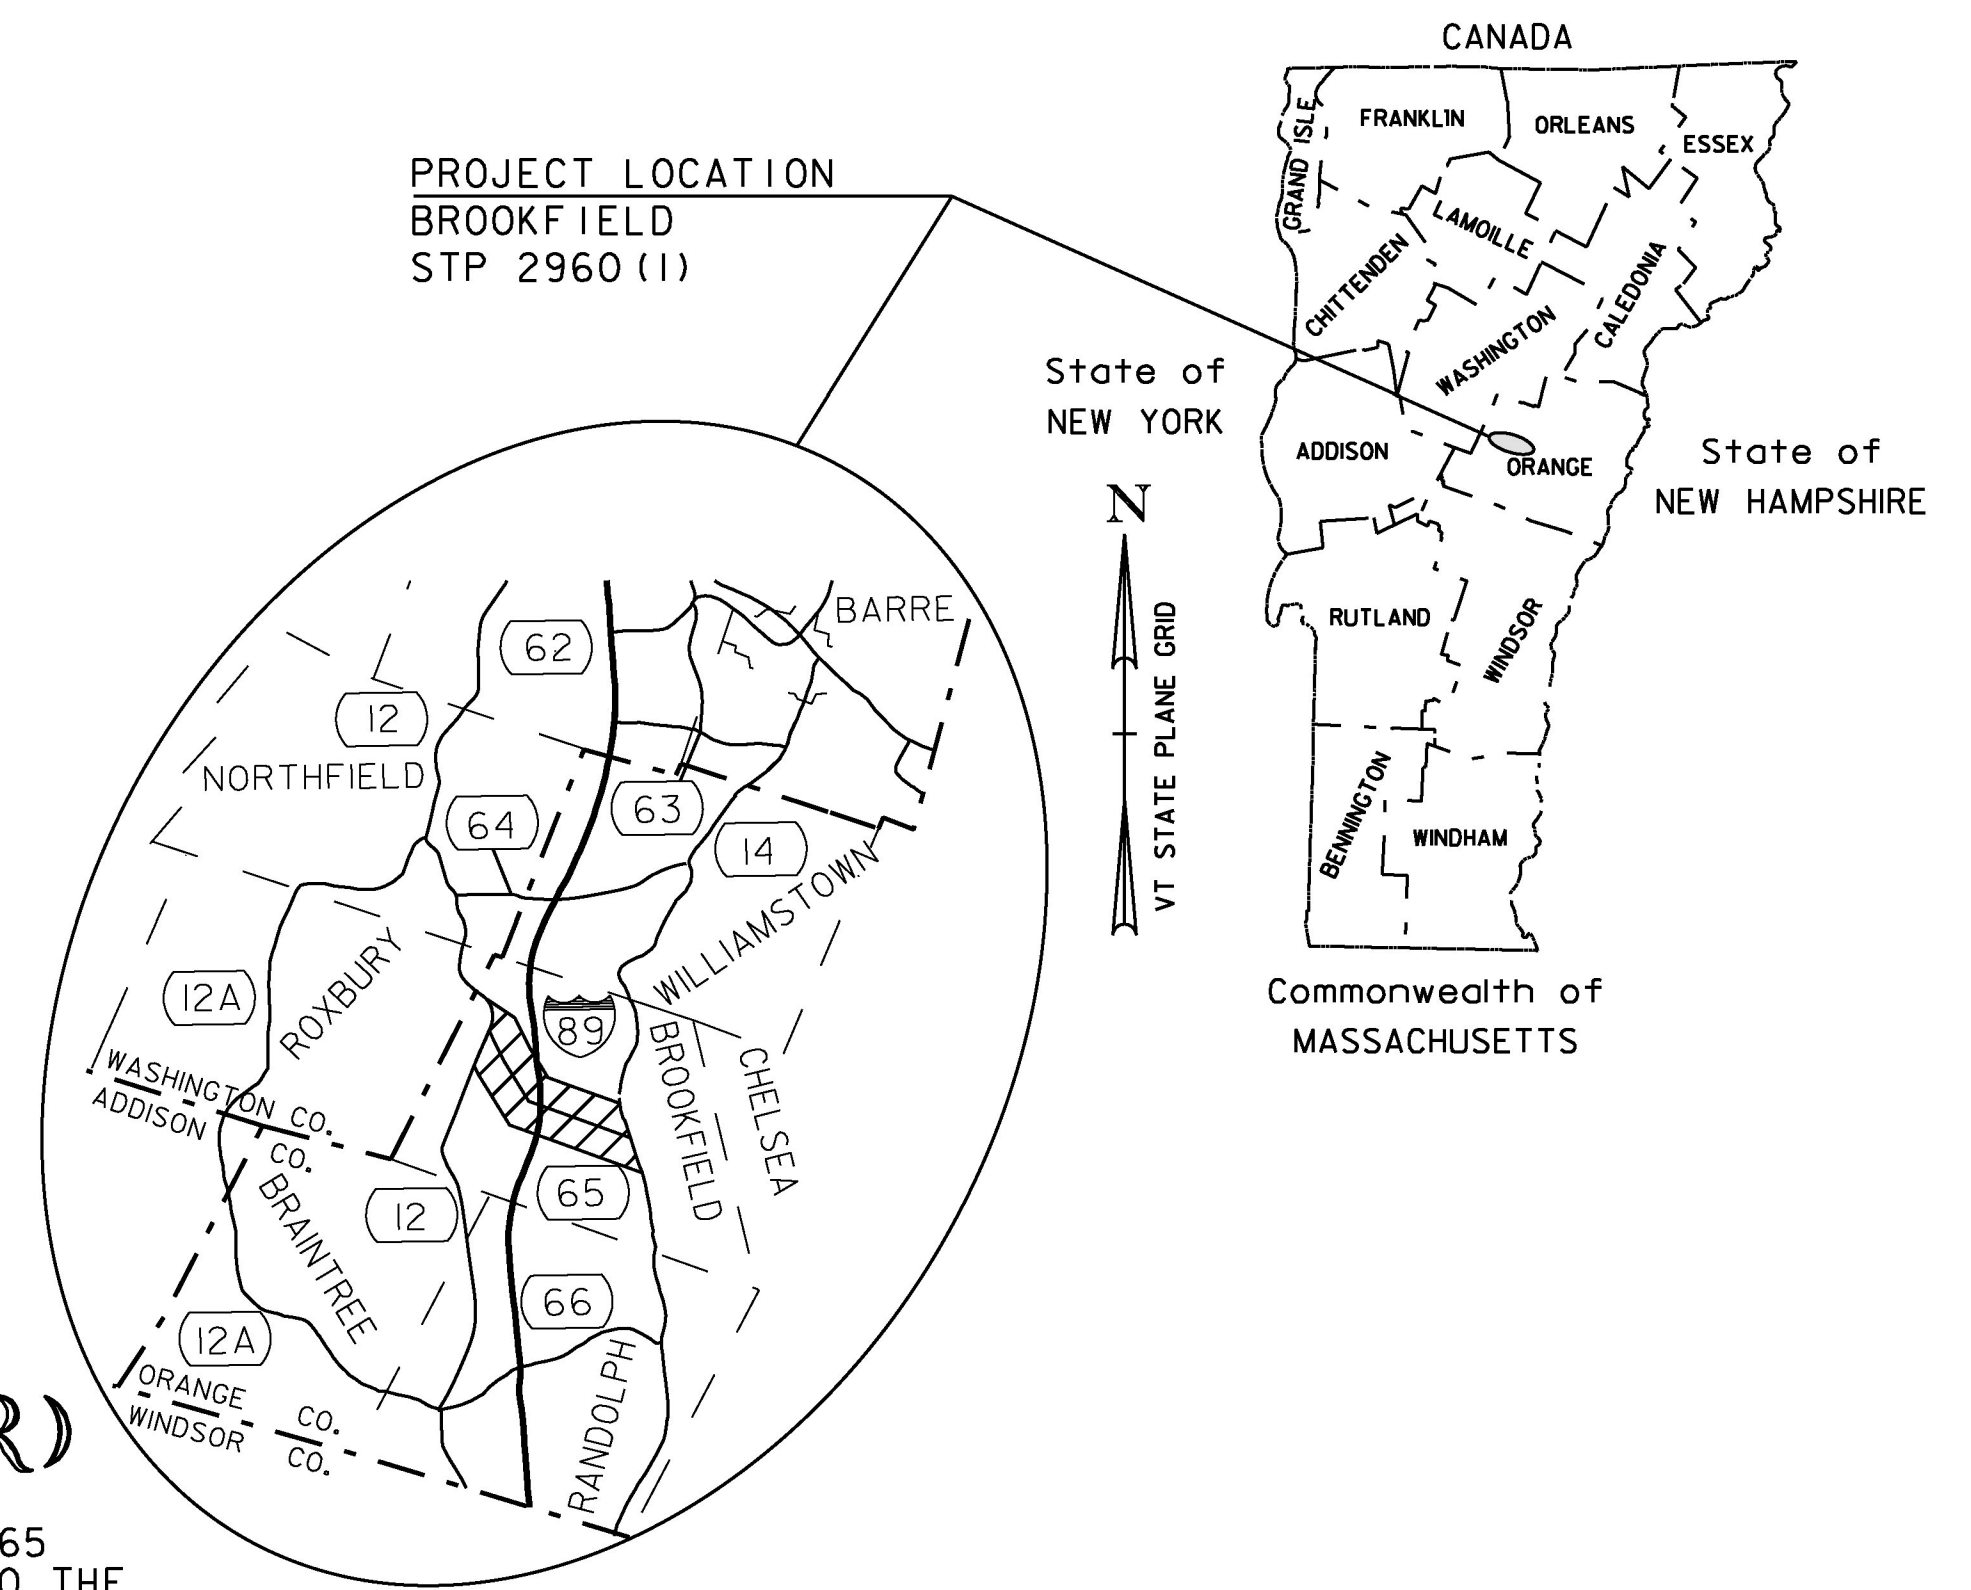

CONSTRUCTION IS TO BE CARRIED ON IN ACCORDANCE WITH THESE PLANS AND THE STANDARD SPECIFICATIONS FOR CONSTRUCTION DATED 2011, AS APPROVED BY THE FEDERAL HIGHWAY ADMINISTRATION ON JULY 20, 2011 FOR USE ON THIS PROJECT, INCLUDING ALL SUBSEQUENT REVISIONS AND SUCH REVISED SPECIFICATIONS AND SPECIAL PROVISIONS AS ARE INCORPORATED IN THESE PLANS.

QUALITY ASSURANCE PROGRAM : LEVEL 3

SURVEYED BY : VTRANS
SURVEYED DATE : JAN. 2016

DATUM
VERTICAL NAVD 88
HORIZONTAL NAD 83 (2011)



PROJECT MANAGER : JONATHAN HARRINGTON, P.E.
PROJECT NAME : BROOKFIELD
PROJECT NUMBER : STP 2960(I)
SHEET 143 OF 202 SHEETS