



**PULL OFF AREA DETAIL - PAVED**

BROOKFIELD  
MM 2.900 RT

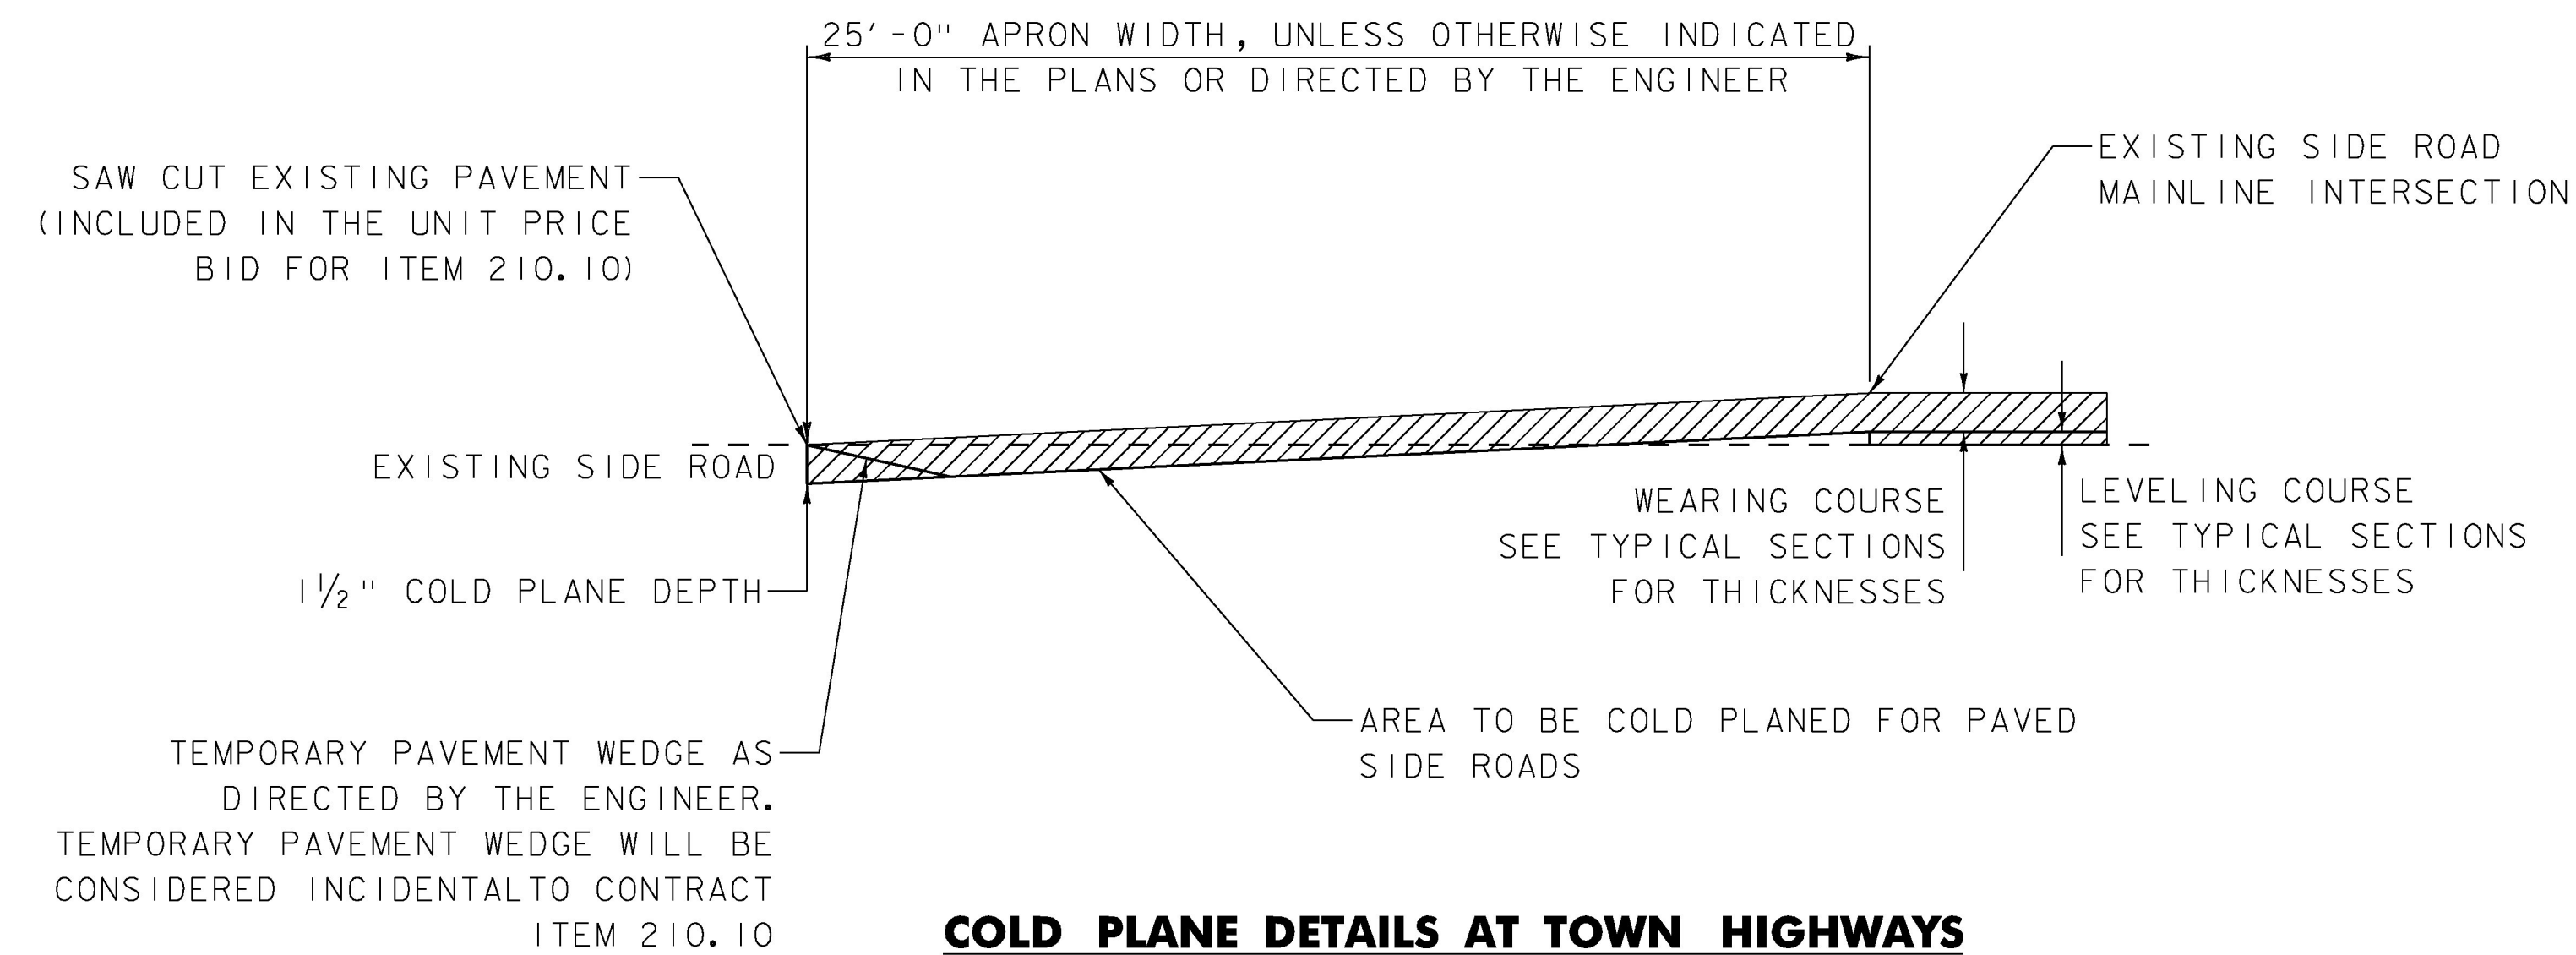


**COLD PLANE DETAILS AT TOWN HIGHWAYS**

FULL WIDTH OF TOWN HIGHWAY

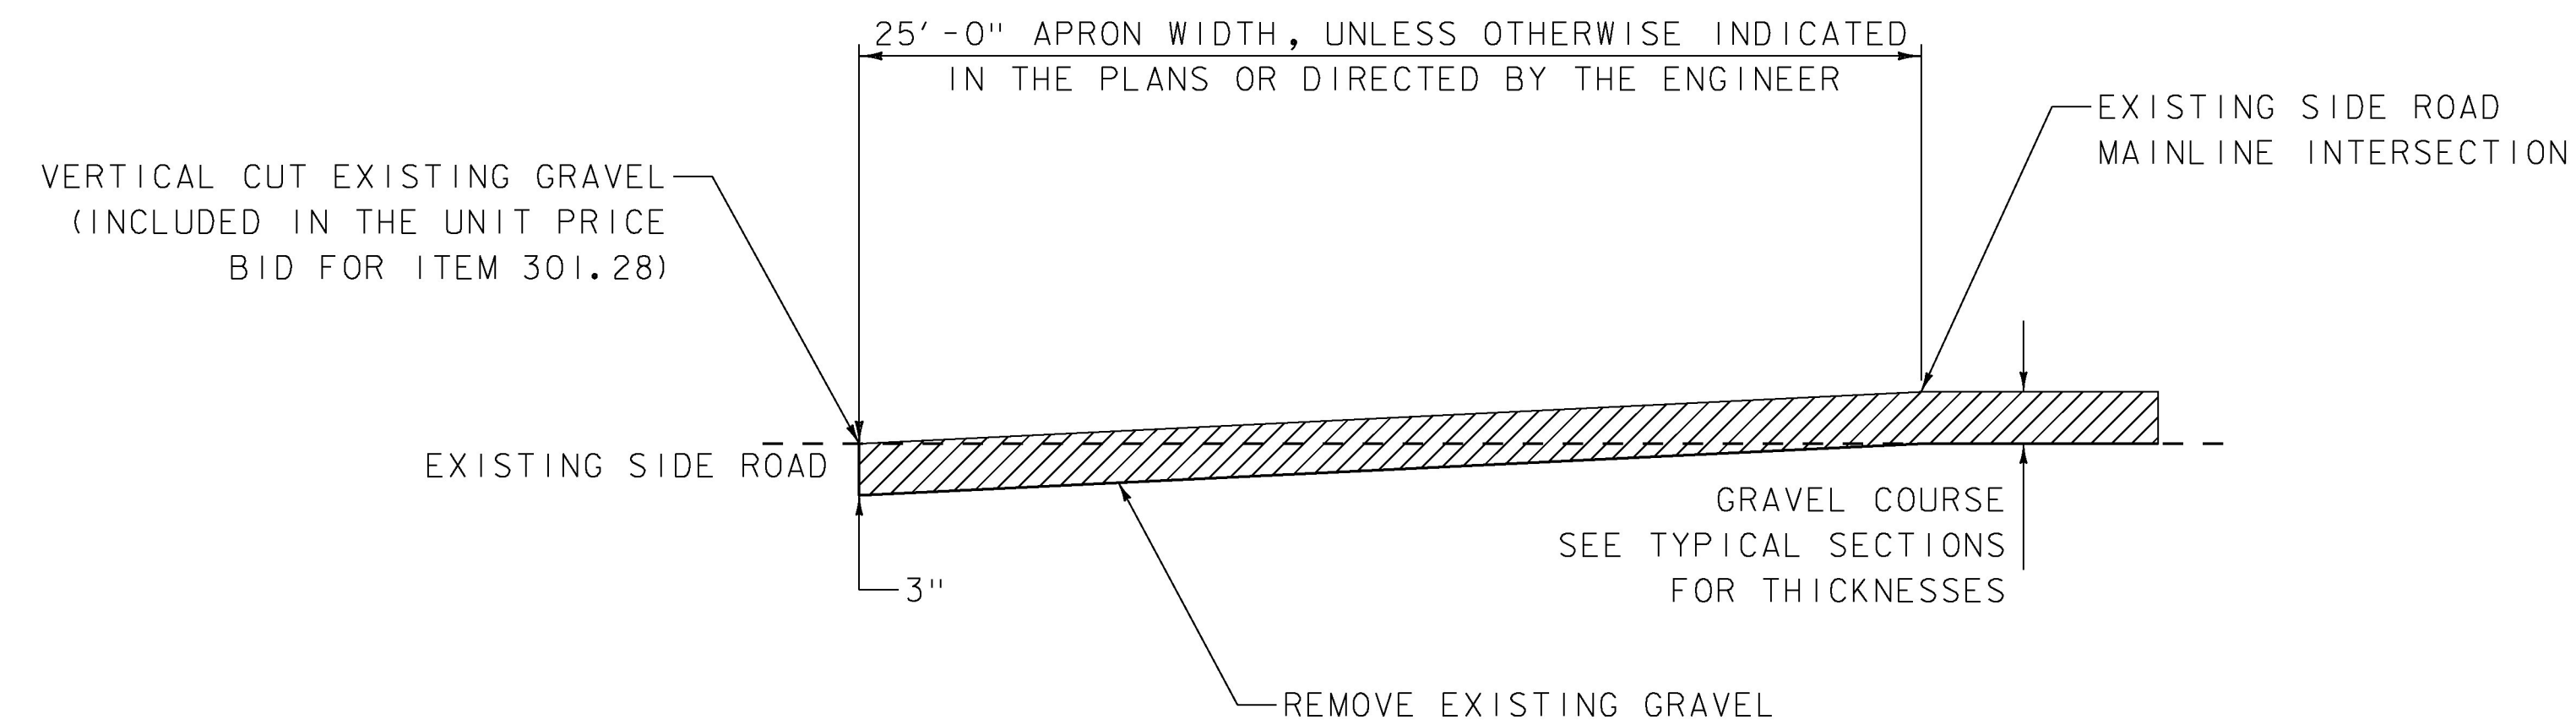

**GRAVEL DETAILS AT TOWN HIGHWAYS**

FULL WIDTH OF TOWN HIGHWAY

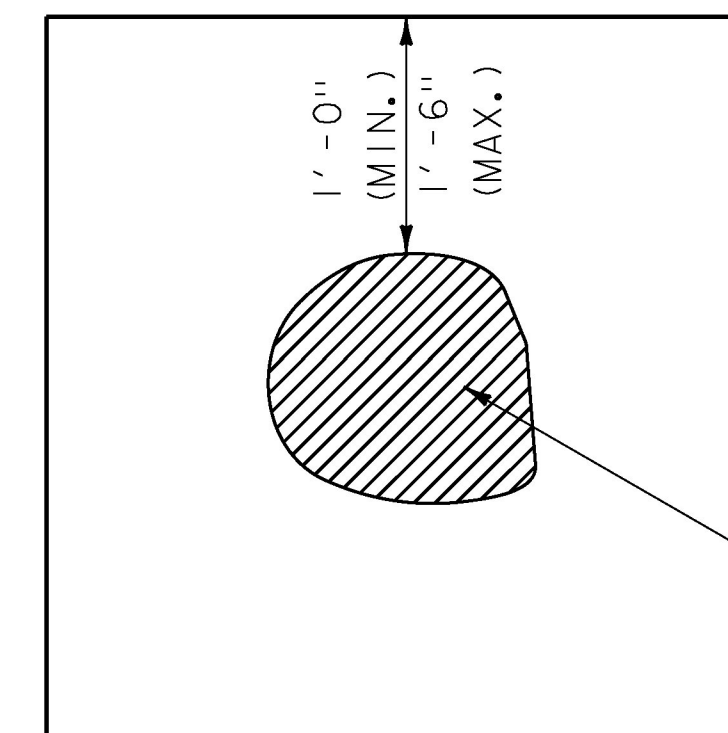

**TYPICAL - POT HOLE REPAIR**

NOTE: POT HOLE REPAIR WILL BE PAID UNDER ITEM 900.680 SPECIAL PROVISION (BITUMINOUS CONCRETE PAVEMENT SURFACE PREPARATION, TYPE I)

NOT TO SCALE

PROJECT NAME:	BROOKFIELD
PROJECT NUMBER:	STP 2960(I)
FILE NAME:	z15v023+yp.dgn
PROJECT LEADER:	C. LATHROP
DESIGNED BY:	S. SOLLA
DETAIL SHEET I	
PLOT DATE:	4/26/2016
DRAWN BY:	O. DALMER
CHECKED BY:	C. LATHROP
SHEET	149 OF 202