



LOCATION				FEET OF DITCHING	MISC. ITEMS			REMARKS	LOCATION				FEET OF DITCHING	MISC. ITEMS			REMARKS
SITE	STA.	STA.	POS.		PERCENT GRADE	653.20	613.10		613.11	SITE	STA.	STA.		POS.	PERCENT GRADE	653.20	
				0-2.5 2.5-10	TEMP. EROS. MATT.	STONE FILL TYP. I	STONE FILL TYP. II						0-2.5 2.5-10	TEMP. EROS. MATT.	STONE FILL TYP. I		
					SY	CY	CY							SY	CY		
VT 65																	
BROOKFIELD																	
1	MM	0.200	MM 0.700	LT	2640		192	391	DITCHING AND RIP RAP								
2	MM	0.700	MM 0.800	LT	528	235			DITCHING								
3	MM	0.800	MM 0.900	RT	528	235			DITCHING								
4	MM	0.900	MM 1.000	LT	528	235			DITCHING								
5	MM	1.400	MM 1.500	RT	528	235			DITCHING								
6	MM	1.600	MM 1.800	RT<	1056	469			DITCHING								
7	MM	1.800	MM 2.000	RT<	1056		156		DITCHING AND STONE FILL								
8	MM	2.000	MM 2.100	RT<	528	235			DITCHING								
9	MM	2.350	MM 2.400	RT<	264	117			DITCHING								
10	MM	2.500	MM 2.550	RT<	264	117			DITCHING								
11	MM	3.000	MM 3.050	LT	264	117			DITCHING								
12	MM	3.200	MM 3.300	RT	528		78		DITCHING AND STONE FILL								
SUBTOTAL						1995	426	391									
ROUNDING						-	-	4									
TOTAL						1995	426	395									

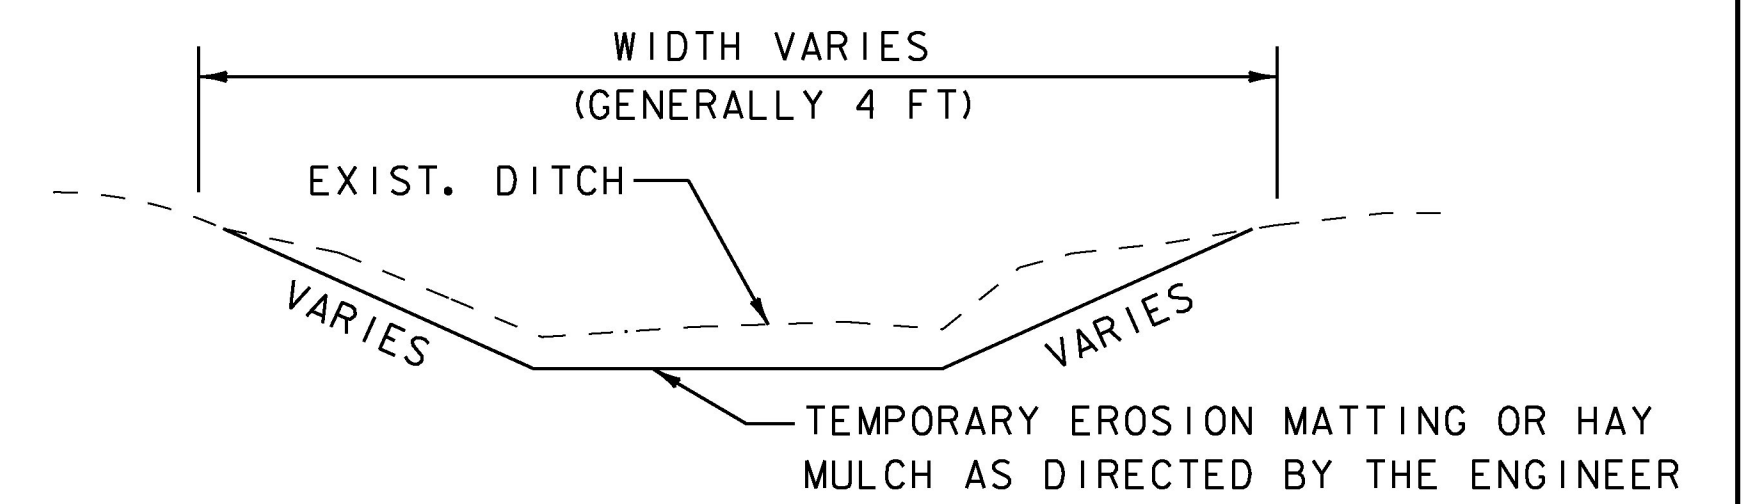

DITCH DETAIL 0 TO <2.5 PERCENT

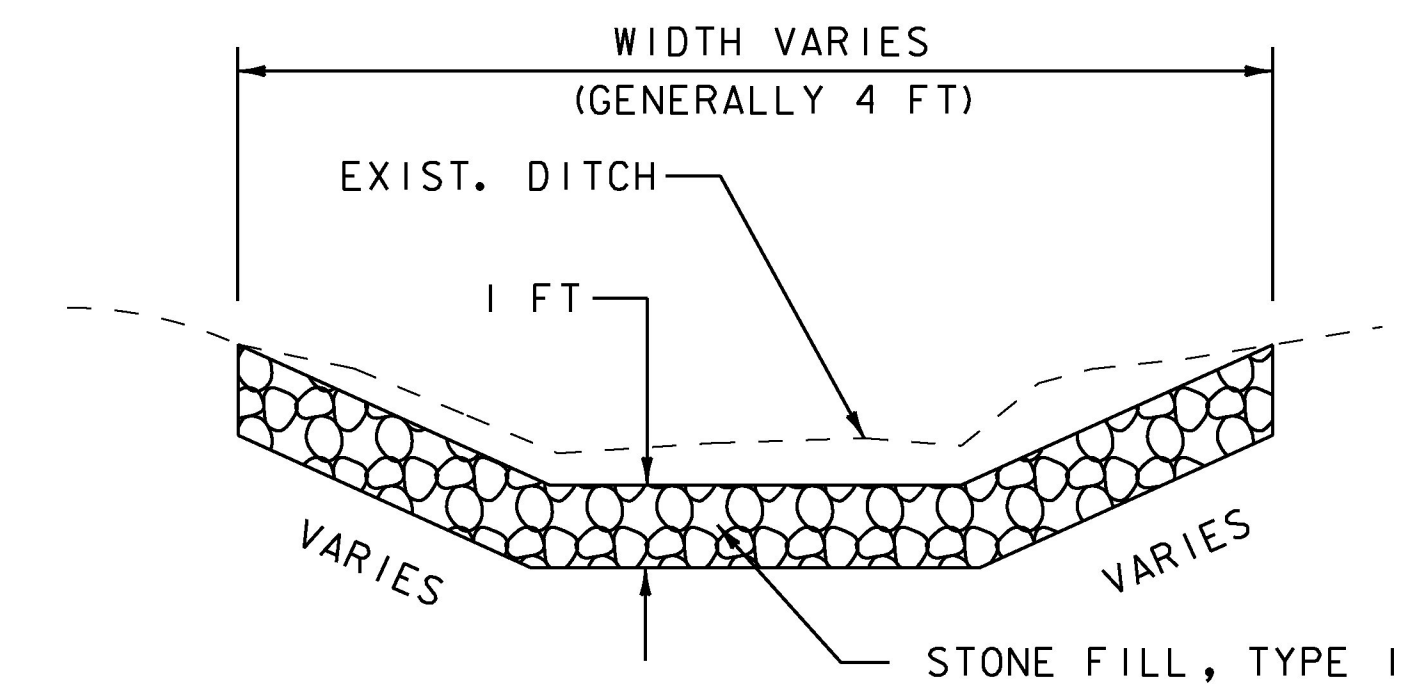

DITCH DETAIL 2.5 PERCENT TO 10 PERCENT

NOTES:

- GRADES BETWEEN 0 AND 2.5 PERCENT SHALL USE ITEM 651.25. HAY MULCH OR ITEM 653.20. TEMPORARY EROSION MATTING AS DIRECTED BY THE ENGINEER.
- GRADES BETWEEN 2.5 PERCENT TO 10 PERCENT SHALL USE ITEM 613.10 STONE FILL, TYPE I AS DIRECTED BY THE ENGINEER.
- ANY GRADE GREATER THAN 10 PERCENT SHALL USE ITEM 613.11. STONE FILL, TYPE II AS DIRECTED BY THE ENGINEER.
- PIPE INLET AND OUTLET AREAS, AND DITCH CLEANING THROUGHOUT THE PROJECT, SHALL BE PERFORMED AT LOCATIONS IDENTIFIED ON THE ON THIS SHEET AND AS DIRECTED BY THE ENGINEER. PAYMENT WILL BE UNDER THE APPLICABLE RENTAL ITEM(S).

PROJECT NAME: BROOKFIELD
PROJECT NUMBER: STP 2960(I)

FILE NAME: z15v023det.dgn
PROJECT LEADER: C. LATHROP
DESIGNED BY: S. SOLLA
DITCH CLEANING DETAIL SHEET

PLOT DATE: 4/26/2016
DRAWN BY: O. DALMER
CHECKED BY: C. LATHROP
SHEET 163 OF 202

NOT TO SCALE