




675.20 - TRAFFIC SIGNS, TYPE A
SEE TRAFFIC SUMMARY SHEETS

675.50 - REMOVING SIGNS (TYPE A)
AS SHOWN - 2

675.341 - SQUARE TUBE SIGN POST AND ANCHOR
SEE TRAFFIC SUMMARY SHEETS

MATCH LINE STA 90+75.00

MATCH LINE STA 96+50.00

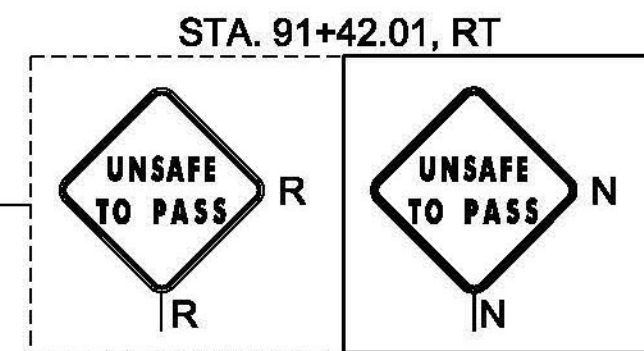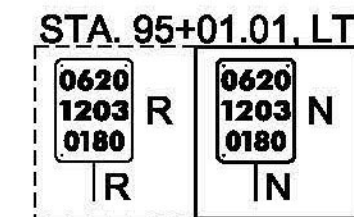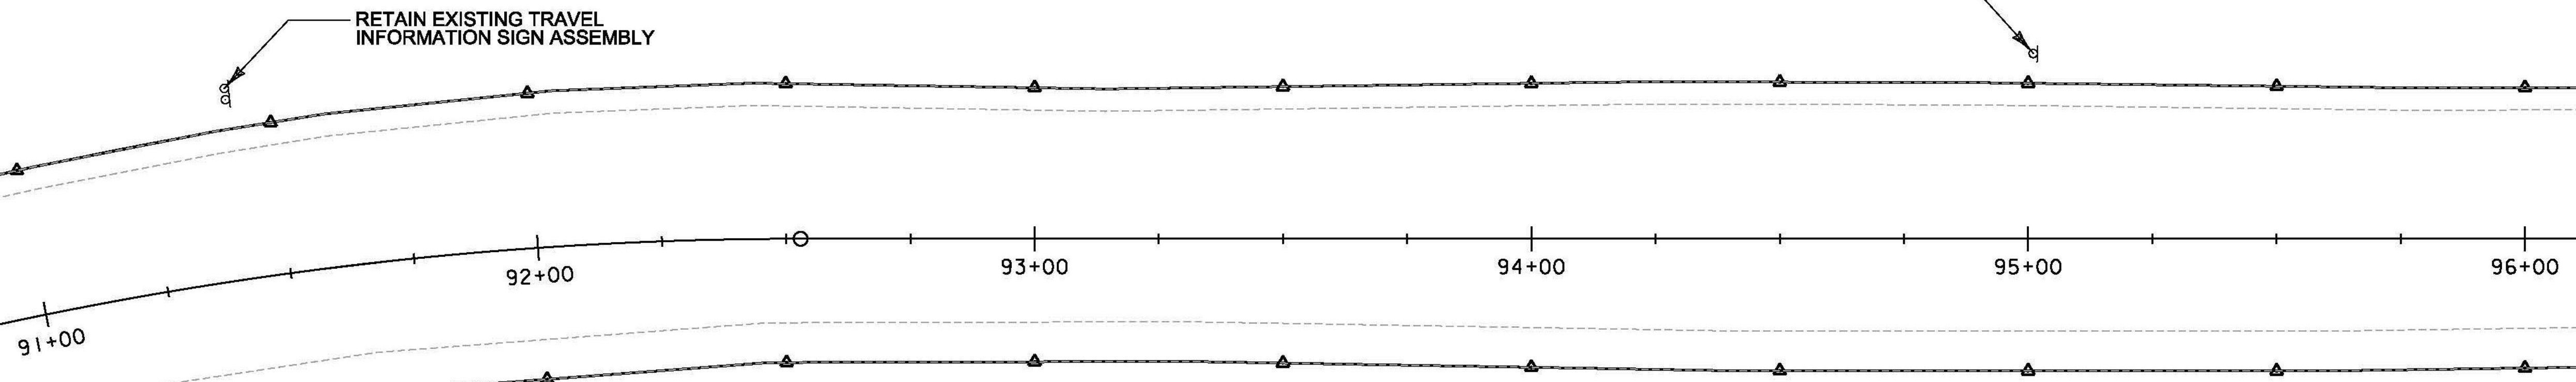

LEGEND

R = REMOVE
N = NEW
B-B = MOUNTED BACK TO BACK



PROJECT NAME: BERLIN	PLOT DATE: 10/20/2014
PROJECT NUMBER: STPG SGNL(40)	DRAWN BY: T. SISSON
FILE NAME: +11b358bdr.dgn	CHECKED BY: M. LACROIX
PROJECT LEADER: P. COBURN	SHEET 61 OF 123
DESIGNED BY: T. SISSON	
TRAFFIC SIGNING SHEET 8	