



EXISTING ROW

MATCH LINE STA 90+75.00

MATCH LINE STA 96+50.00

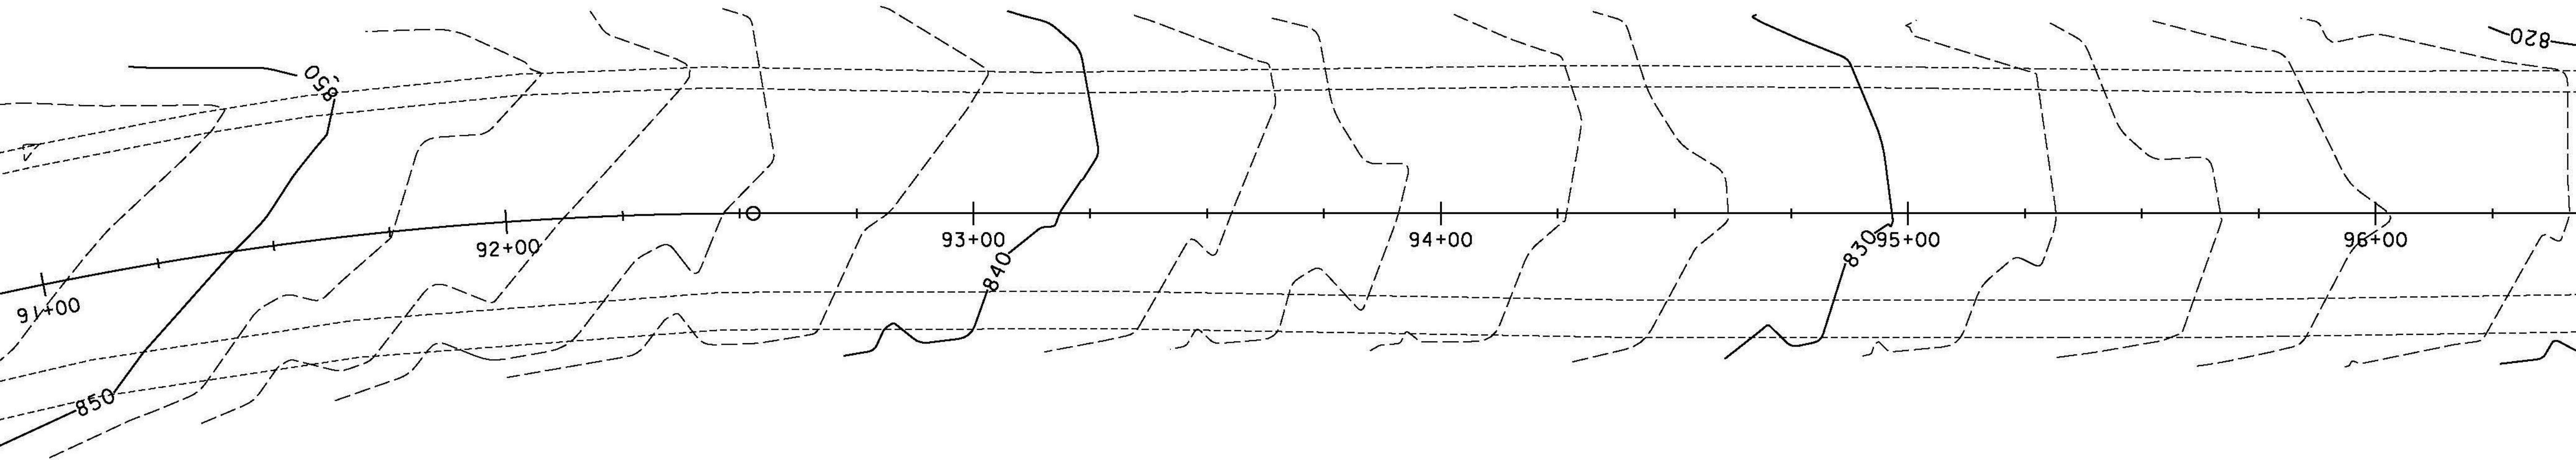

CABOT SILT LOAM  
8 TO 15 PERCENT SLOPES, VERY STONY  
HYDROGROUP = D  
K FACTOR = 0.32

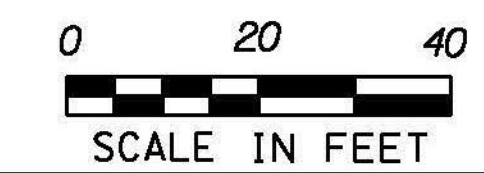

PROJECT NAME: BERLIN	PLOT DATE: 10/20/2014
PROJECT NUMBER: STPG SGNL(40)	DRAWN BY: T. SISSON
FILE NAME: +11b358bdr.dgn	CHECKED BY: M. LACROIX
PROJECT LEADER: P. COBURN	SHEET 83 OF 123
DESIGNED BY: T. SISSON	
EPSC EXISTING CONDITIONS SHEET 8	