



EXISTING ROW

MATCH LINE STA 96+50.00

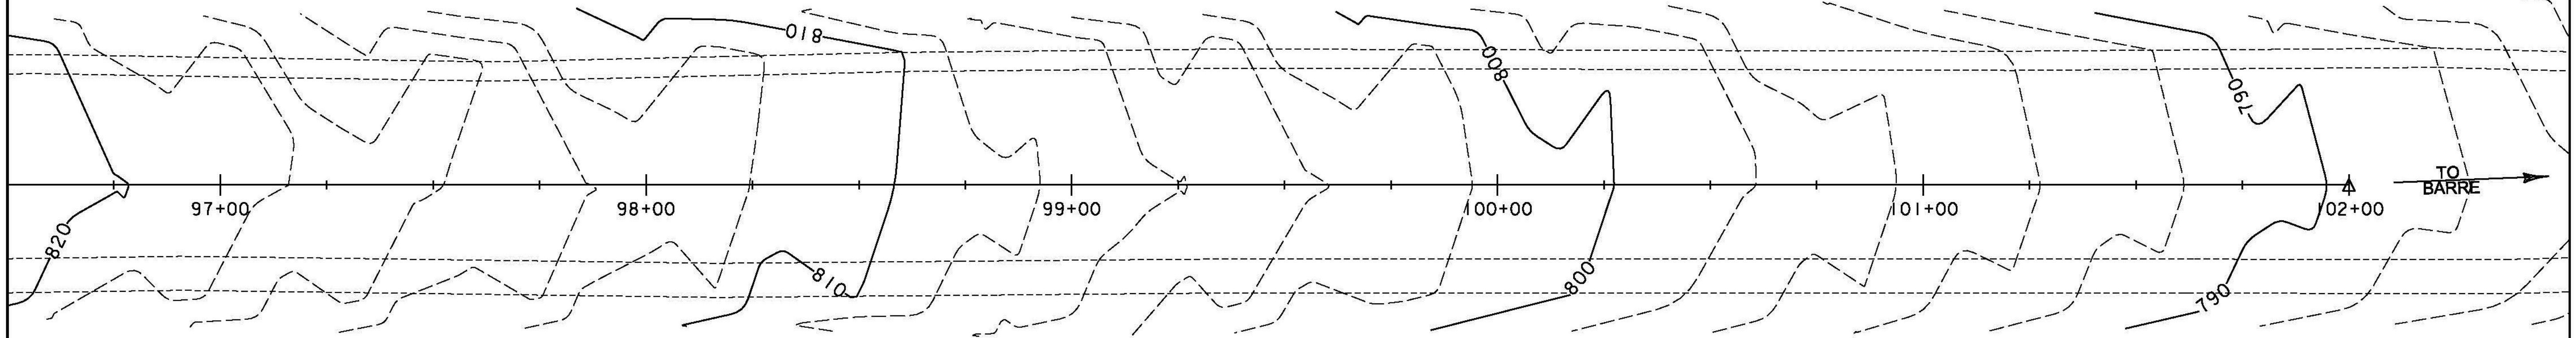

CABOT SILT LOAM
8 TO 15 PERCENT SLOPES, VERY STONY
HYDROGROUP = D
K FACTOR = 0.32

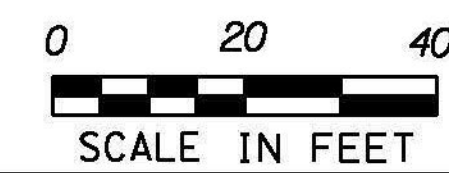

PROJECT NAME: BERLIN	FILE NAME: +11b358bdr.dgn	PLOT DATE: 10/20/2014
PROJECT NUMBER: STPG SGNL(40)	PROJECT LEADER: P. COBURN	DRAWN BY: T. SISSON
	DESIGNED BY: T. SISSON	CHECKED BY: M. LACROIX
	EPSC EXISTING CONDITIONS SHEET 9	SHEET 84 OF 123