


EXISTING ROW

MATCH LINE STA 90+75.00


MATCH LINE STA 96+50.00

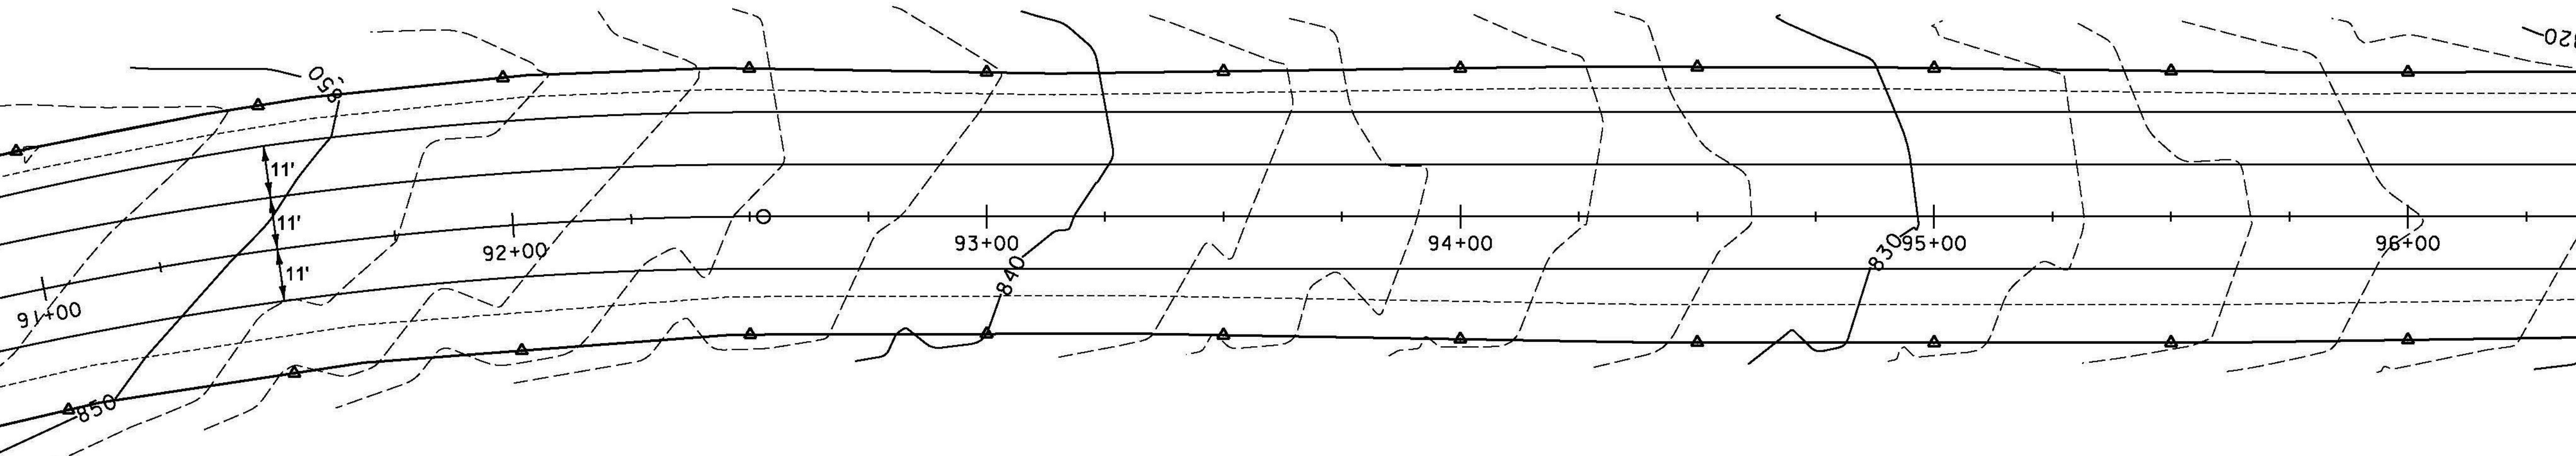

CABOT SILT LOAM
 8 TO 15 PERCENT SLOPES, VERY STONY
 HYDROGROUP = D
 K FACTOR = 0.32

EPSC LEGEND

- △—○— LIMITS OF SOIL DISTURBANCE
- ▭ DISTURBED AREAS REQUIRING RE-VEGETATION

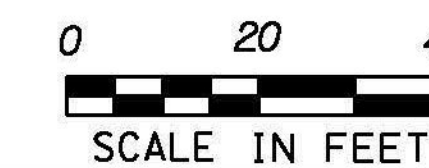

PROJECT NAME: BERLIN
 PROJECT NUMBER: STPG SGNL(40)

FILE NAME: +11b358bdr.dgn	PLOT DATE: 10/20/2014
PROJECT LEADER: P. COBURN	DRAWN BY: T. SISSON
DESIGNED BY: T. SISSON	CHECKED BY: M. LACROIX
EPSC FINAL CONDITIONS SHEET 8	SHEET 101 OF 123