



107+50

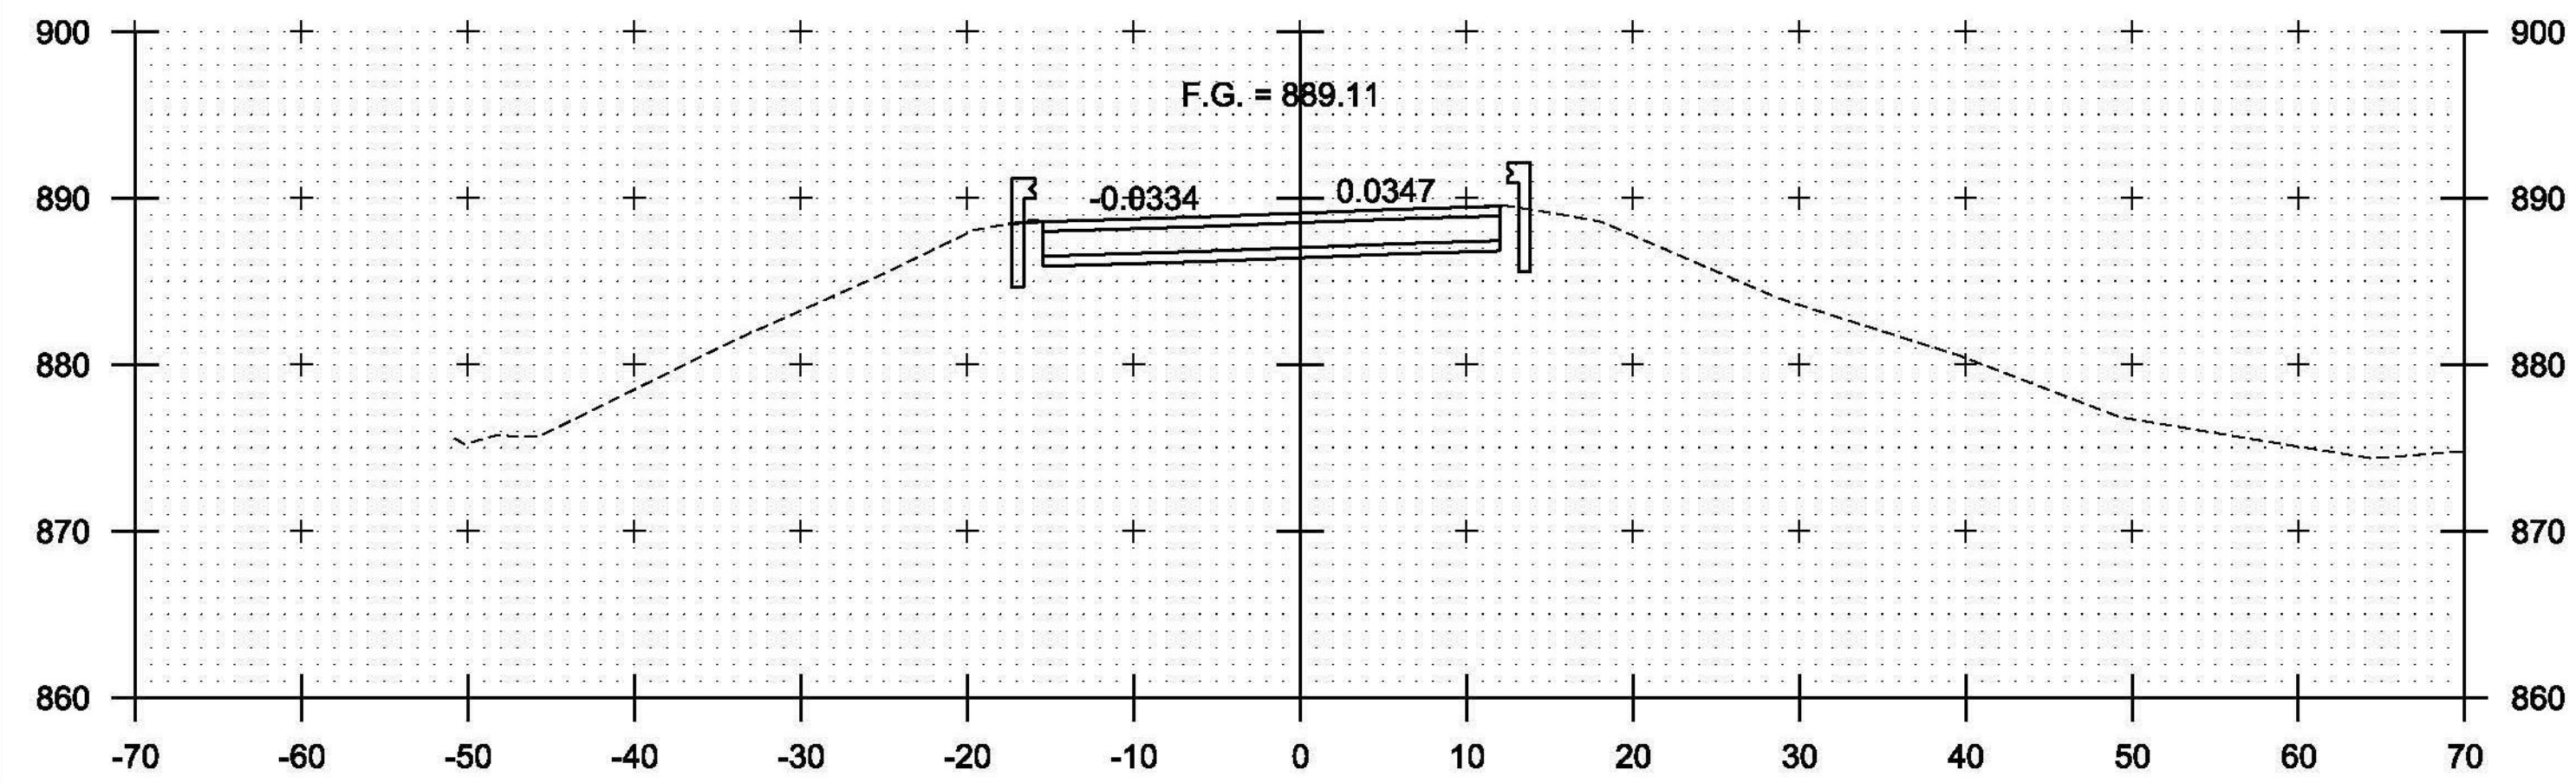

107+00

LIMITS OF CONSTRUCTION
109+68.33

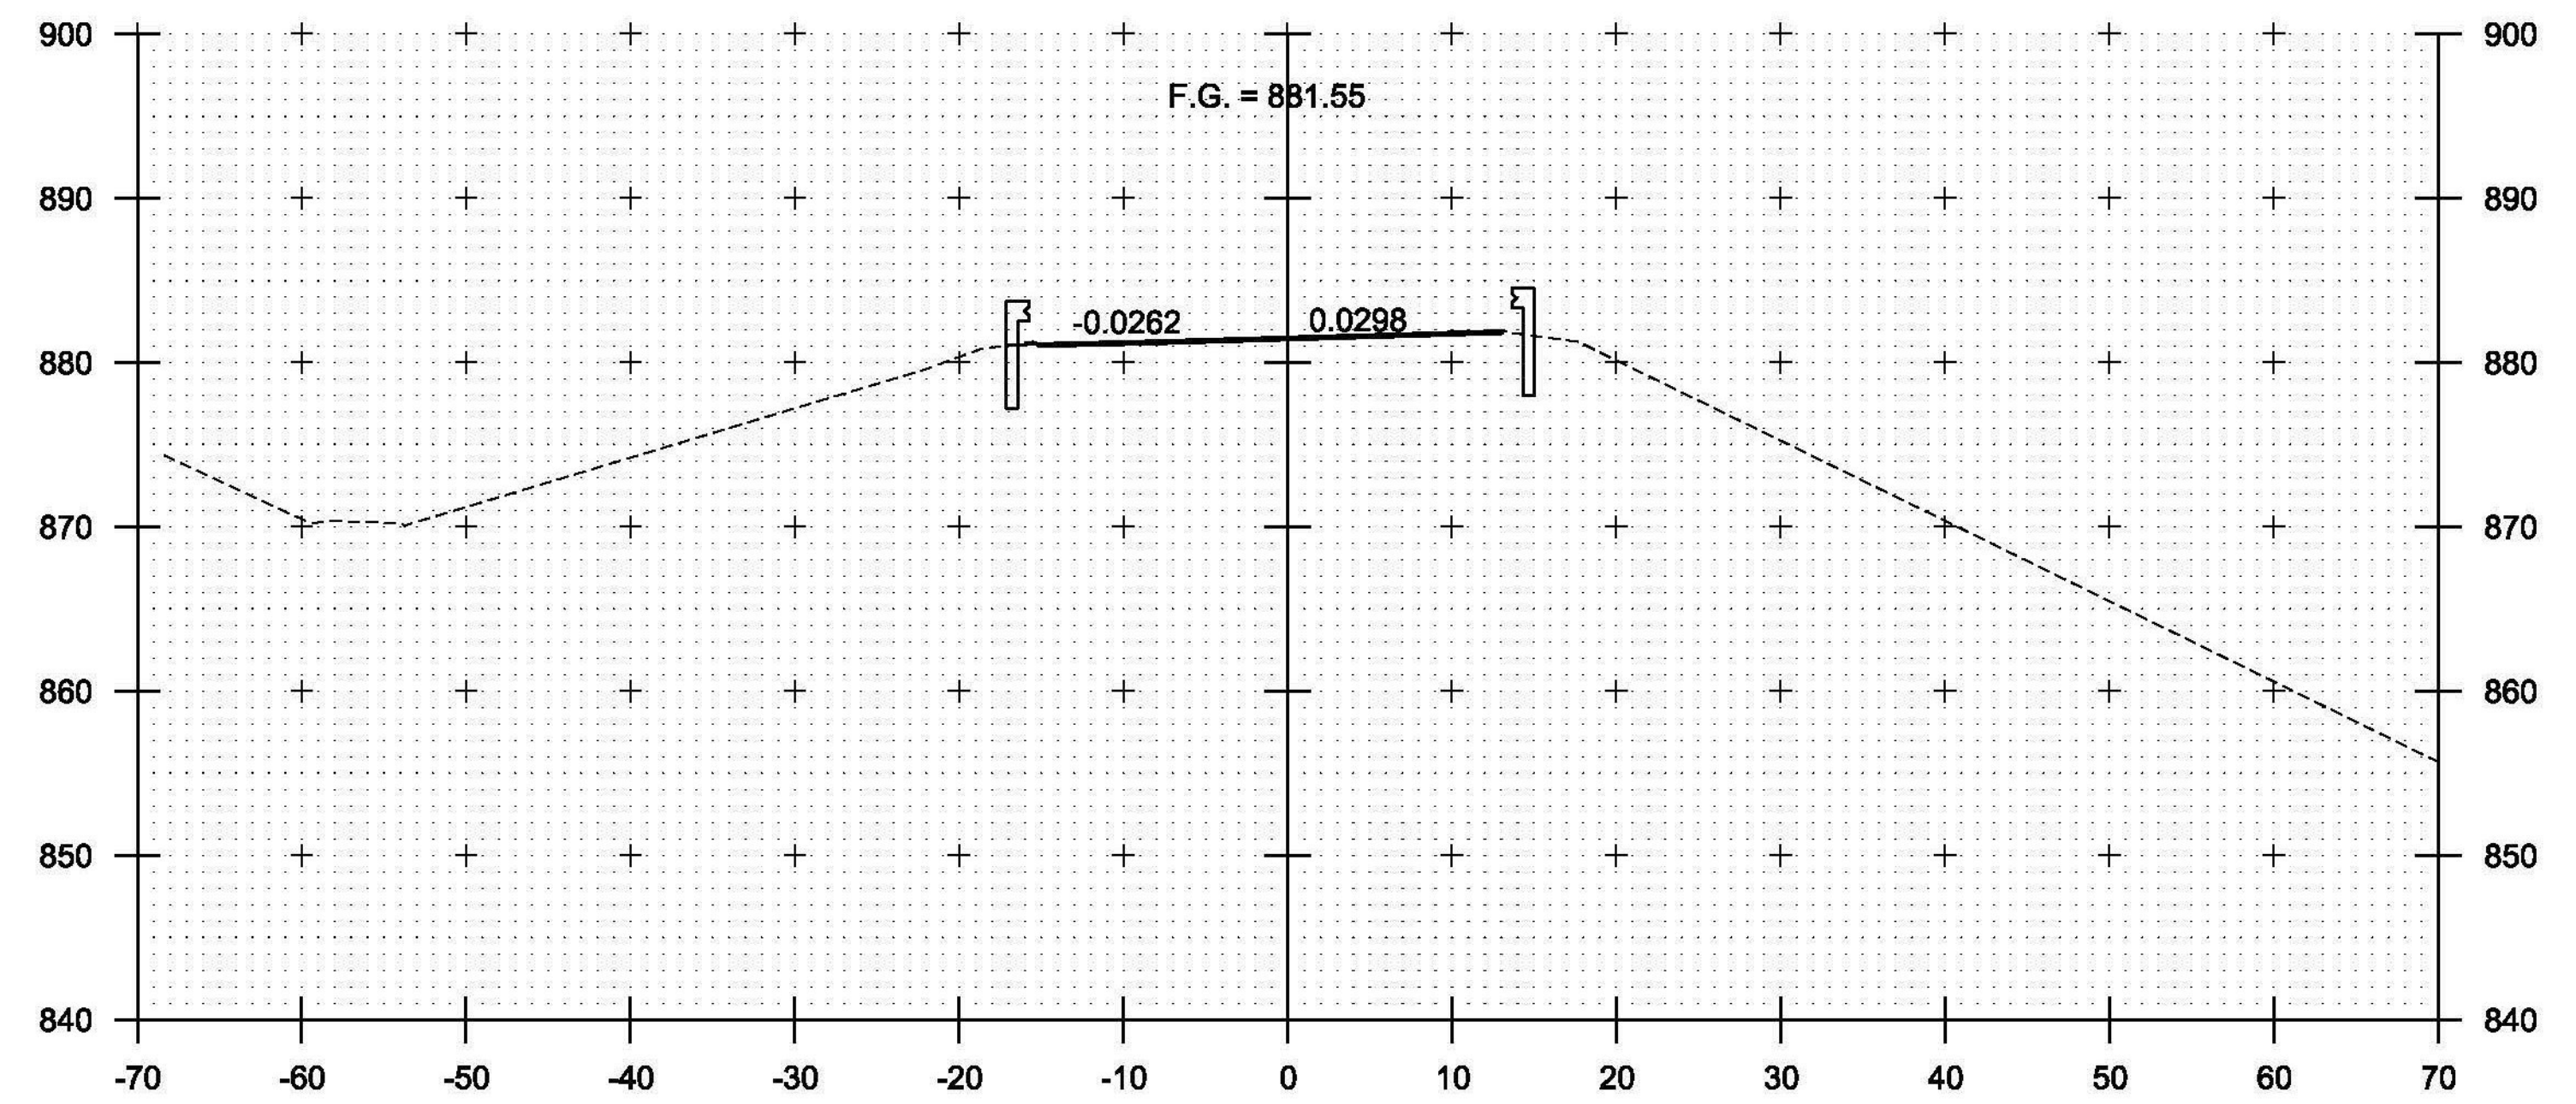

108+00

PROJECT NAME:	BERLIN
PROJECT NUMBER:	STPG SGNL(40)
FILE NAME: +lib358xsl.dgn	PLOT DATE: 10/20/2014
PROJECT LEADER: P. COBURN	DRAWN BY: T. SISSON
DESIGNED BY: T. SISSON	CHECKED BY: M. LACROIX
BERLIN STATE HWY CROSS SECTIONS SHEET 3SHEET 123 OF 123	