

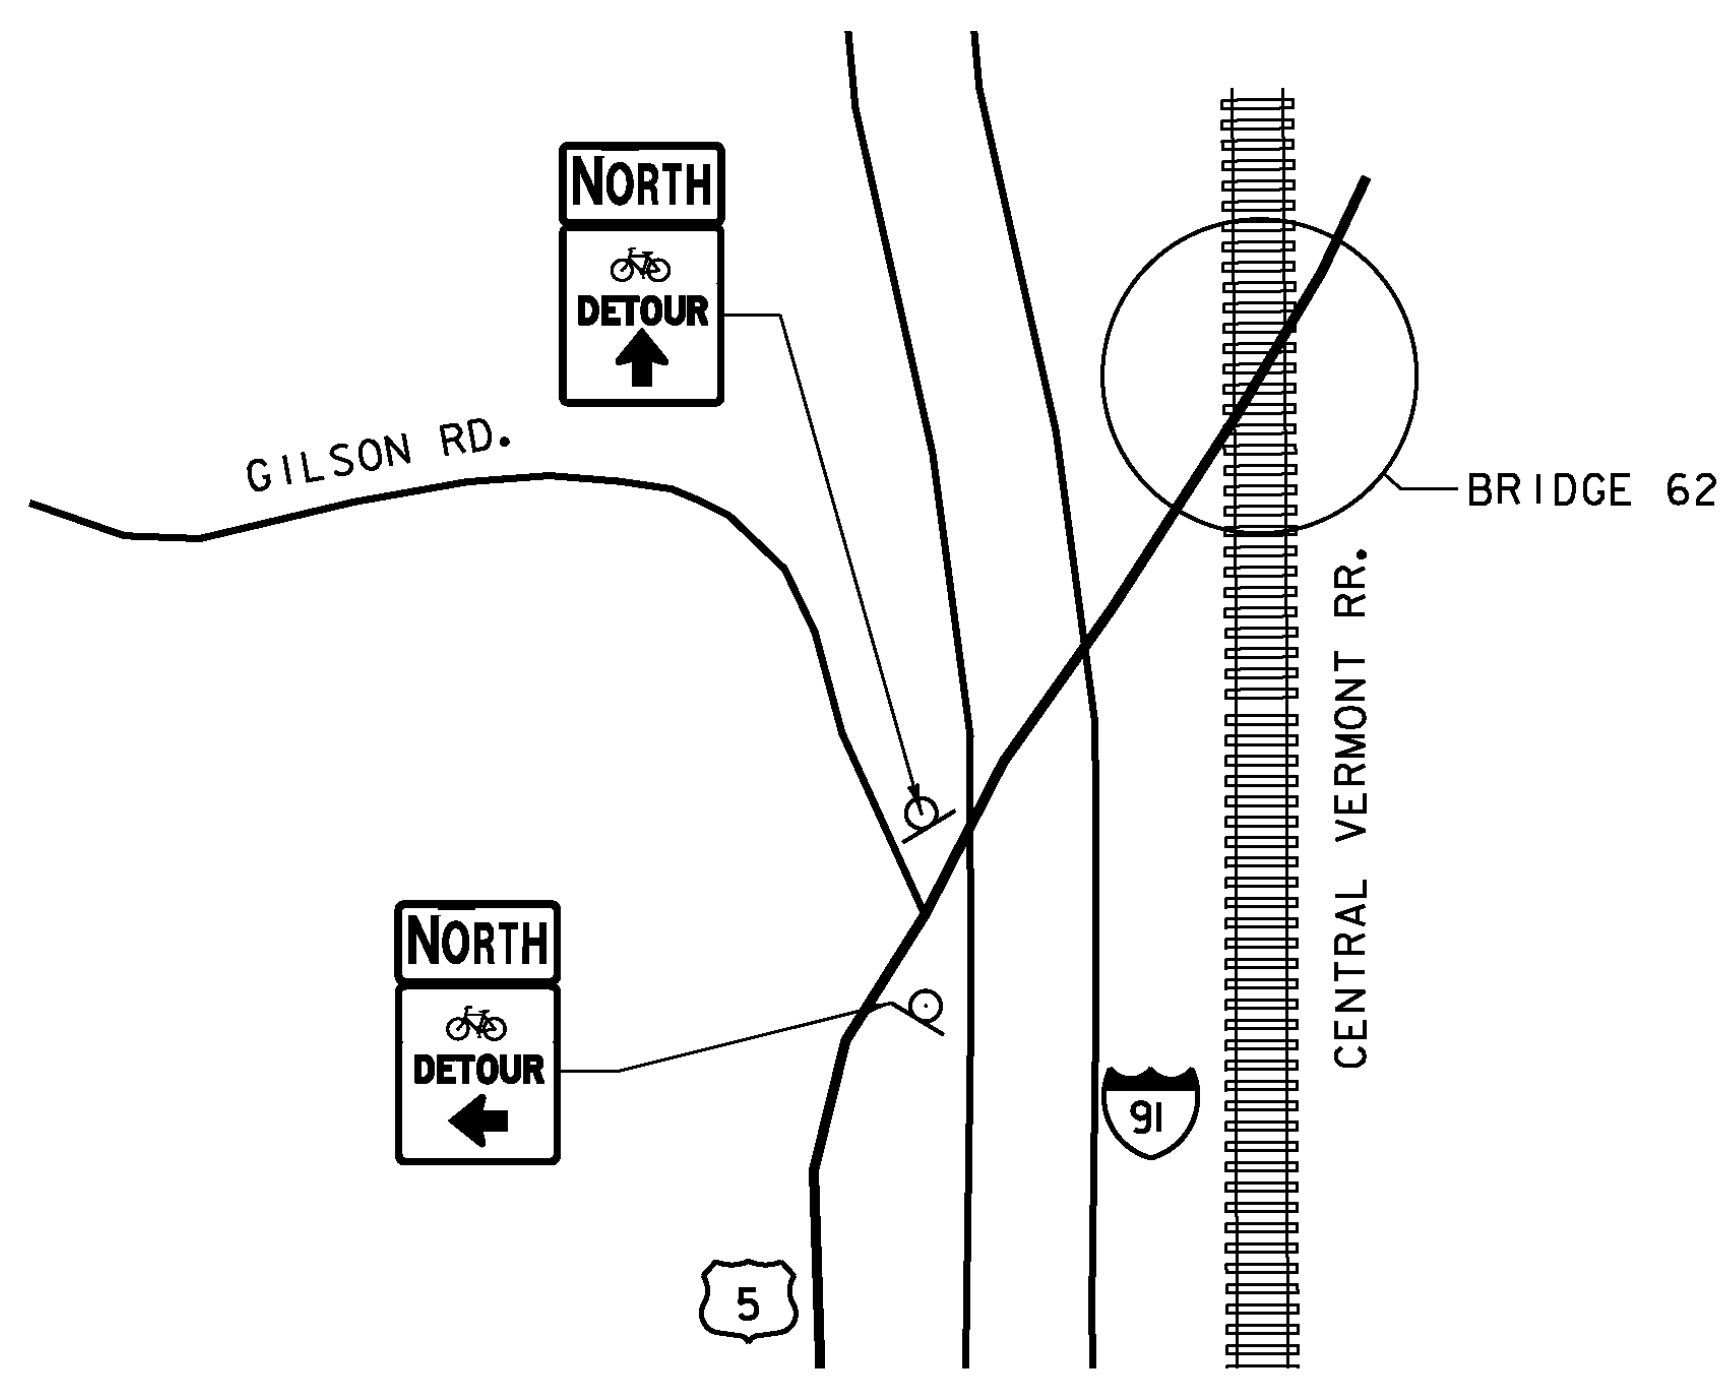


DETAIL A - EXIT 9  
NOT TO SCALE

DETAIL B  
NOT TO SCALE

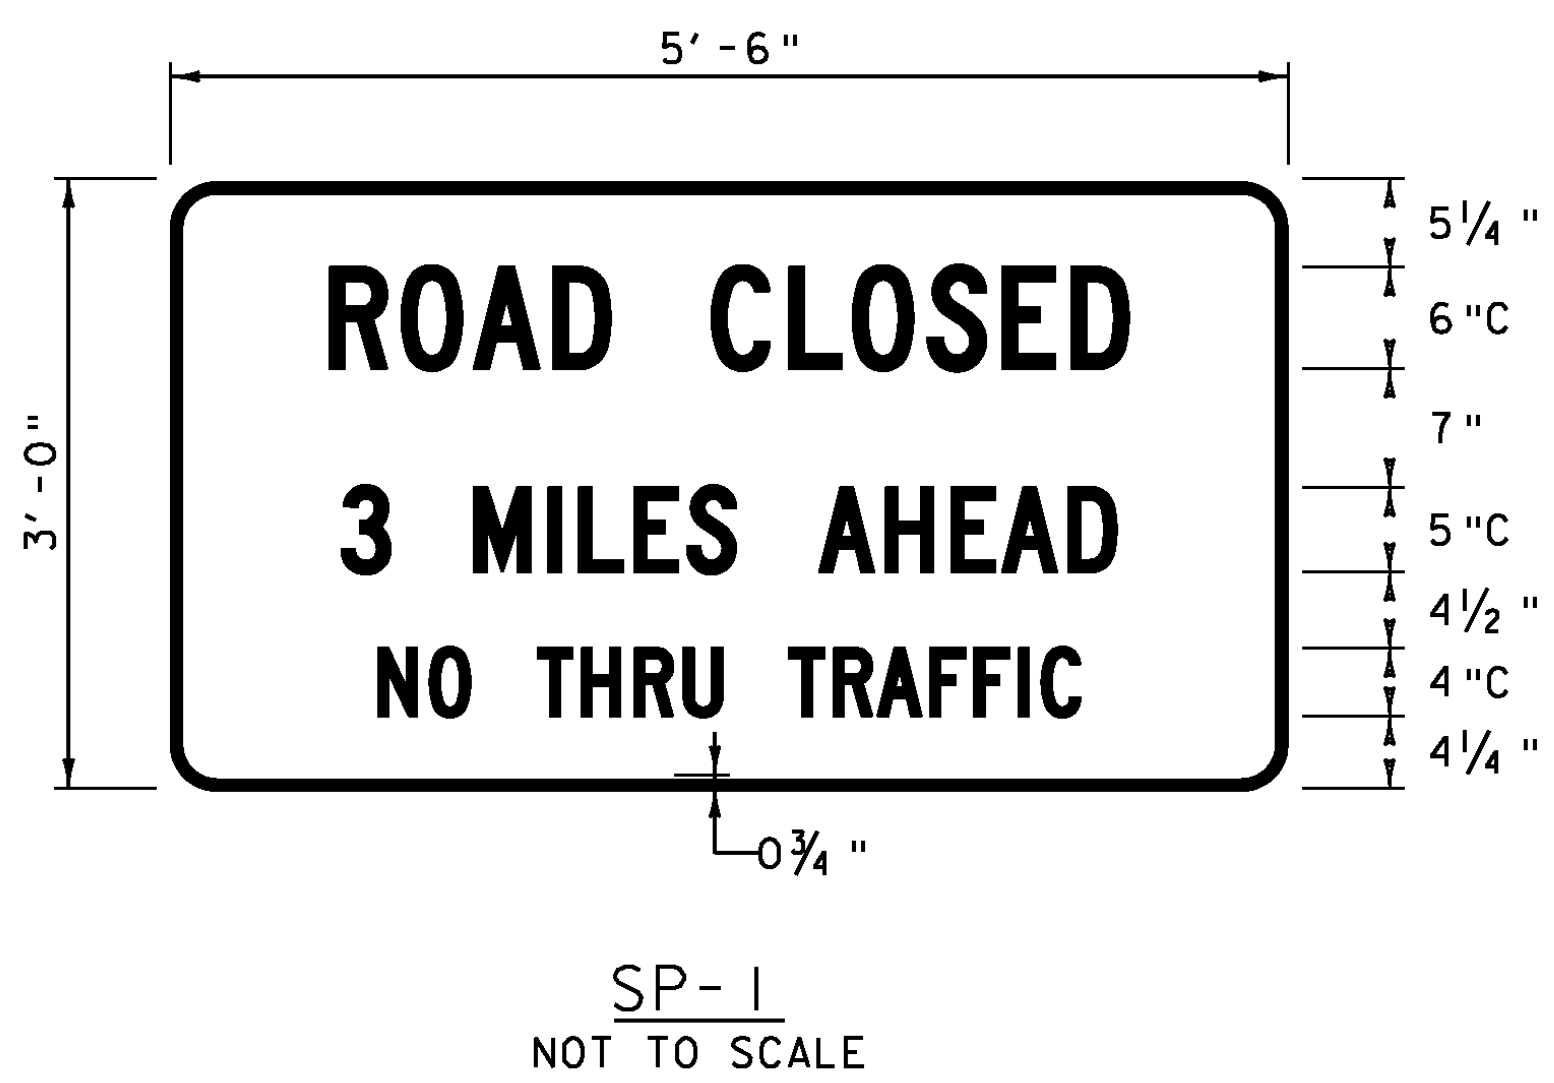

DETAIL C  
NOT TO SCALE

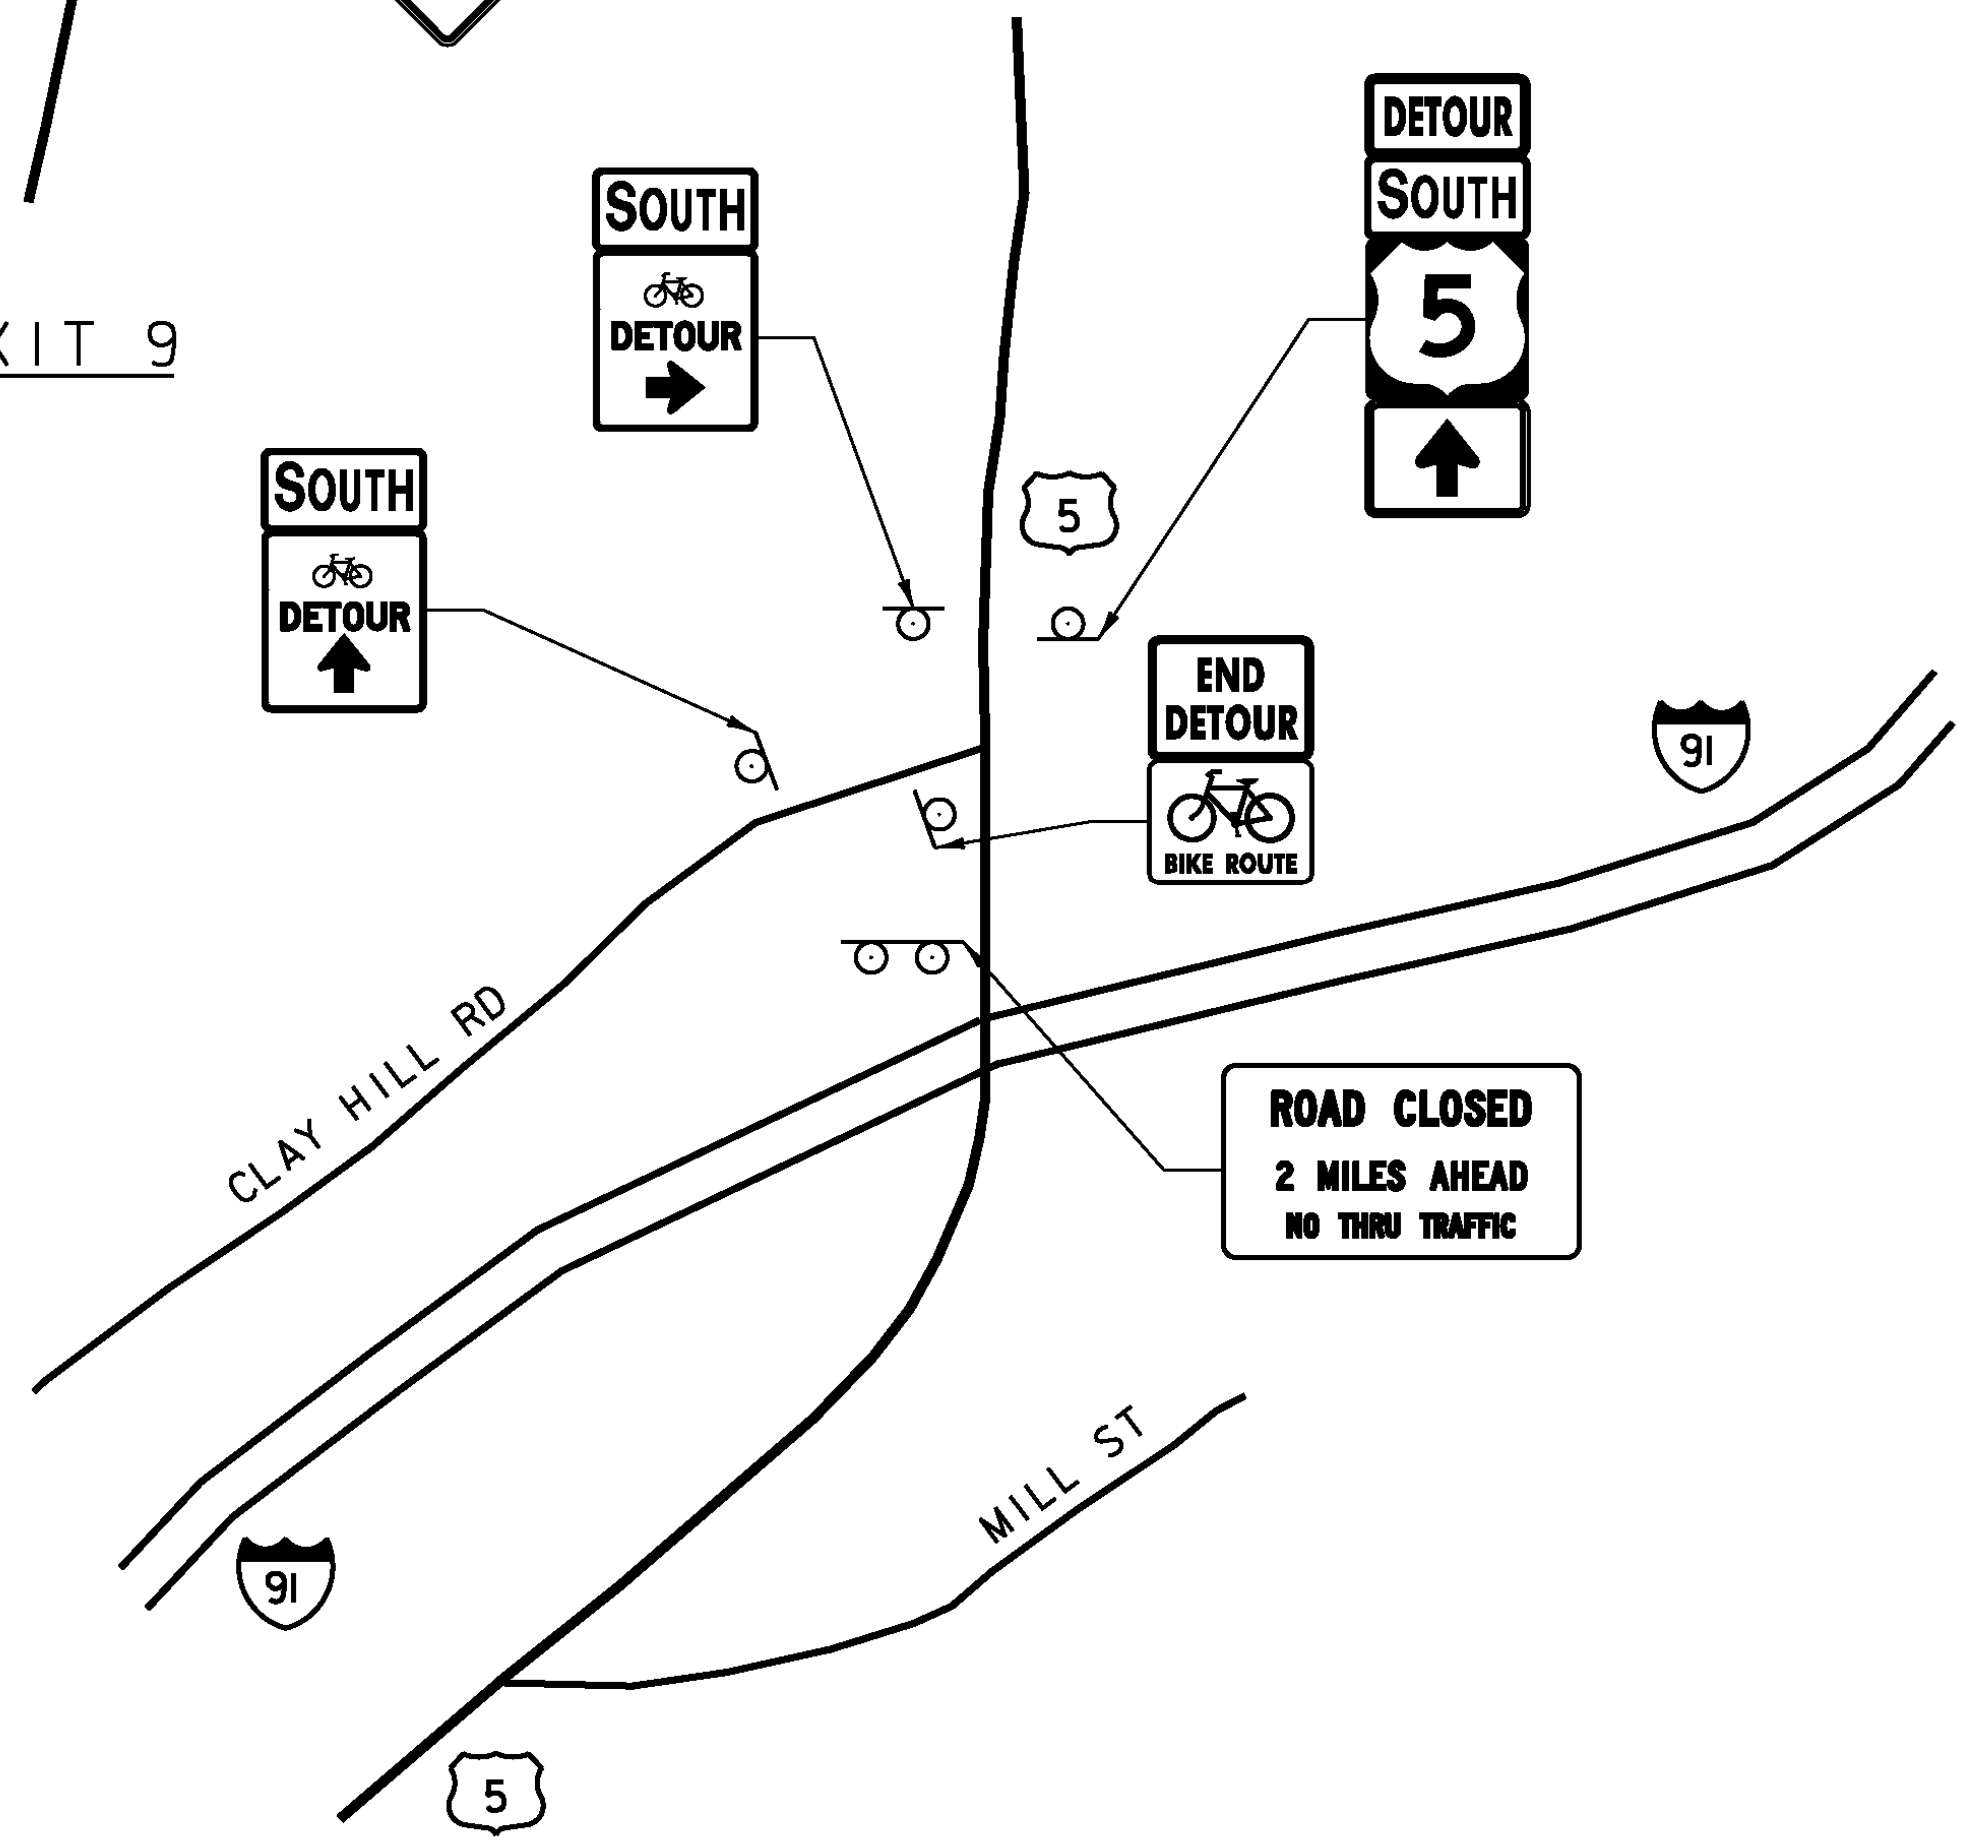

DETAIL D  
NOT TO SCALE

NOTE:  
1. SEE BR 62A TRAFFIC DETOUR PLAN (4 OF 4) FOR PCMS MESSAGES.

PROJECT NAME:	HARTLAND	PLOT DATE:	12/17/2013
PROJECT NUMBER:	BHF BPNT(12)	DRAWN BY:	M.C. SCOTT
FILE NAME:	z1lc260detour_details.dgn	CHECKED BY:	S.G. FARNSWORTH
PROJECT LEADER:	M.A. COLGAN	SHEET	18 OF 55
DESIGNED BY:	S.G. FARNSWORTH		
BR 62A TRAFFIC DETOUR PLAN (2 OF 4)			

