


NOTE:  
 ELEVATIONS SHOWN TO THE NEAREST TENTH ARE EXISTING GROUND ALONG PROPOSED CENTERLINE.  
 ELEVATIONS SHOW TO THE NEAREST HUNDREDTH ARE FINISHED GRADE ALONG PROPOSED CENTERLINE.

**PROFILE ALONG VT ROUTE 58**

HORIZONTAL SCALE: 1' = 20' VERTICAL SCALE: 1" = 10'

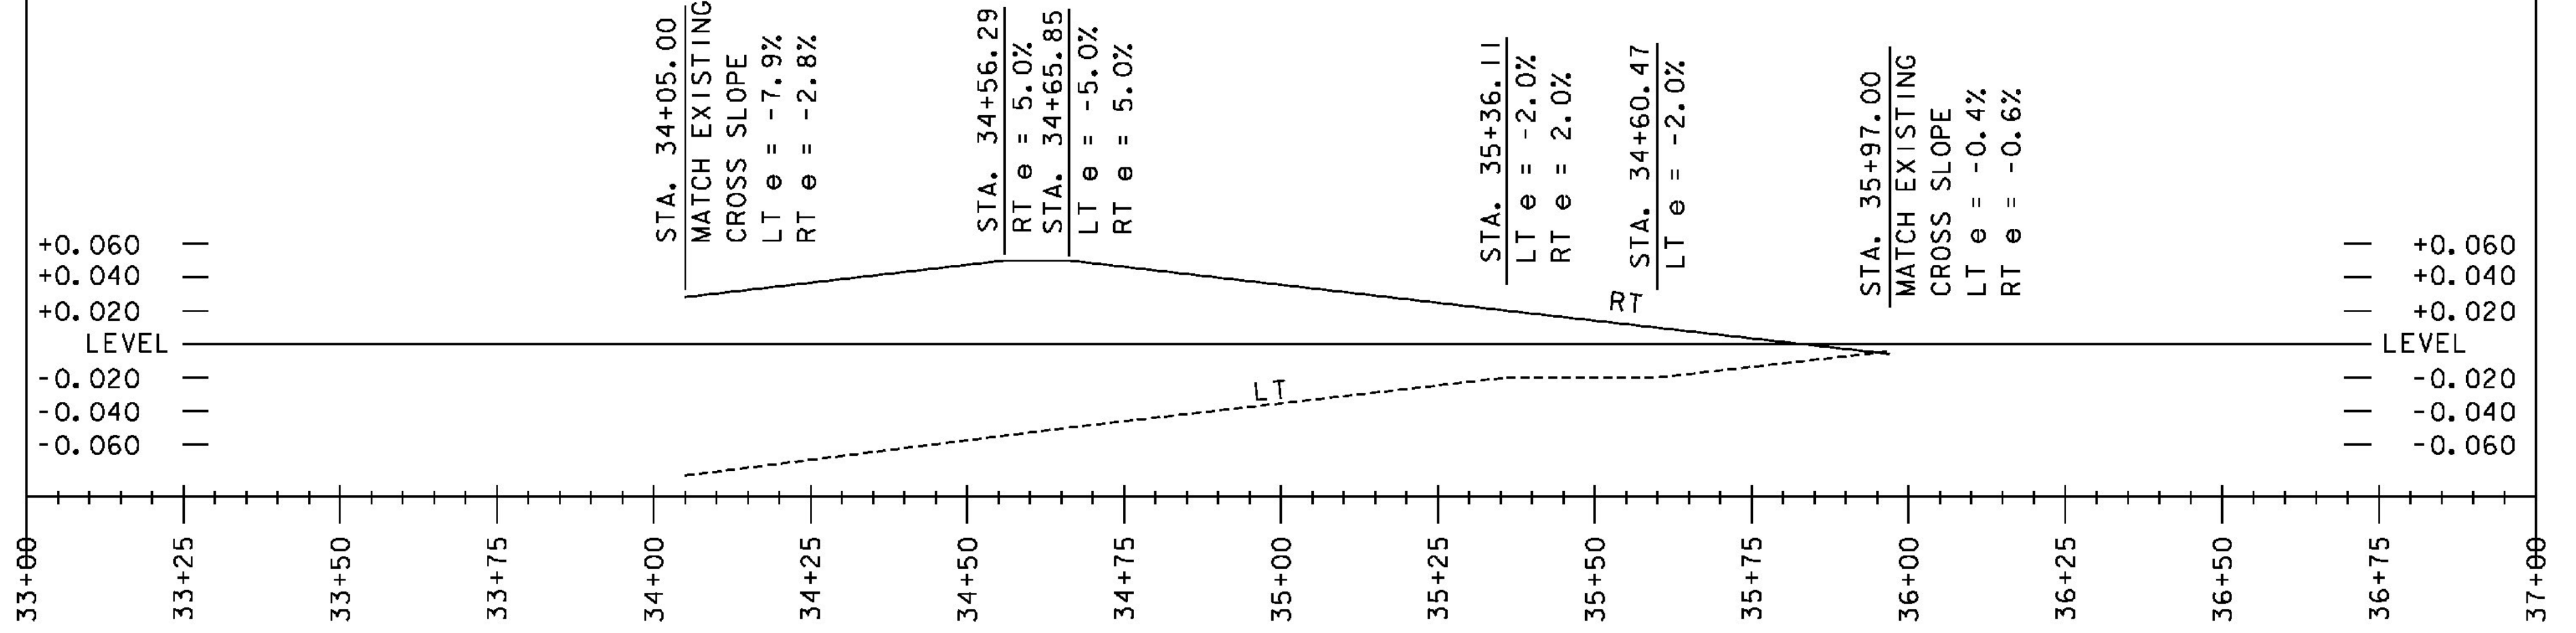

**BANKING DIAGRAM**

HORIZONTAL SCALE: 1' = 20' VERTICAL SCALE: N. T. S.

NOTE:  
 STATIONING IN FEET AND SUPERELEVATIONS IN PERCENTAGES

PROJECT NAME: IRASBURG	PLOT DATE: 9/26/2014
PROJECT NUMBER: STP CULV(30)	DRAWN BY: L. BUXTON
FILE NAME: zllc266pro.dgn	CHECKED BY: M. CHENETTE
PROJECT LEADER: M. CHENETTE	SHEET 36 OF 55
DESIGNED BY: J. HUNGERFORD	
ROADWAY PROFILE - B7	

