



PARKING STALL PAVEMENT MARKING DETAIL
SEE LAYOUT SHEETS FOR LOCATIONS.

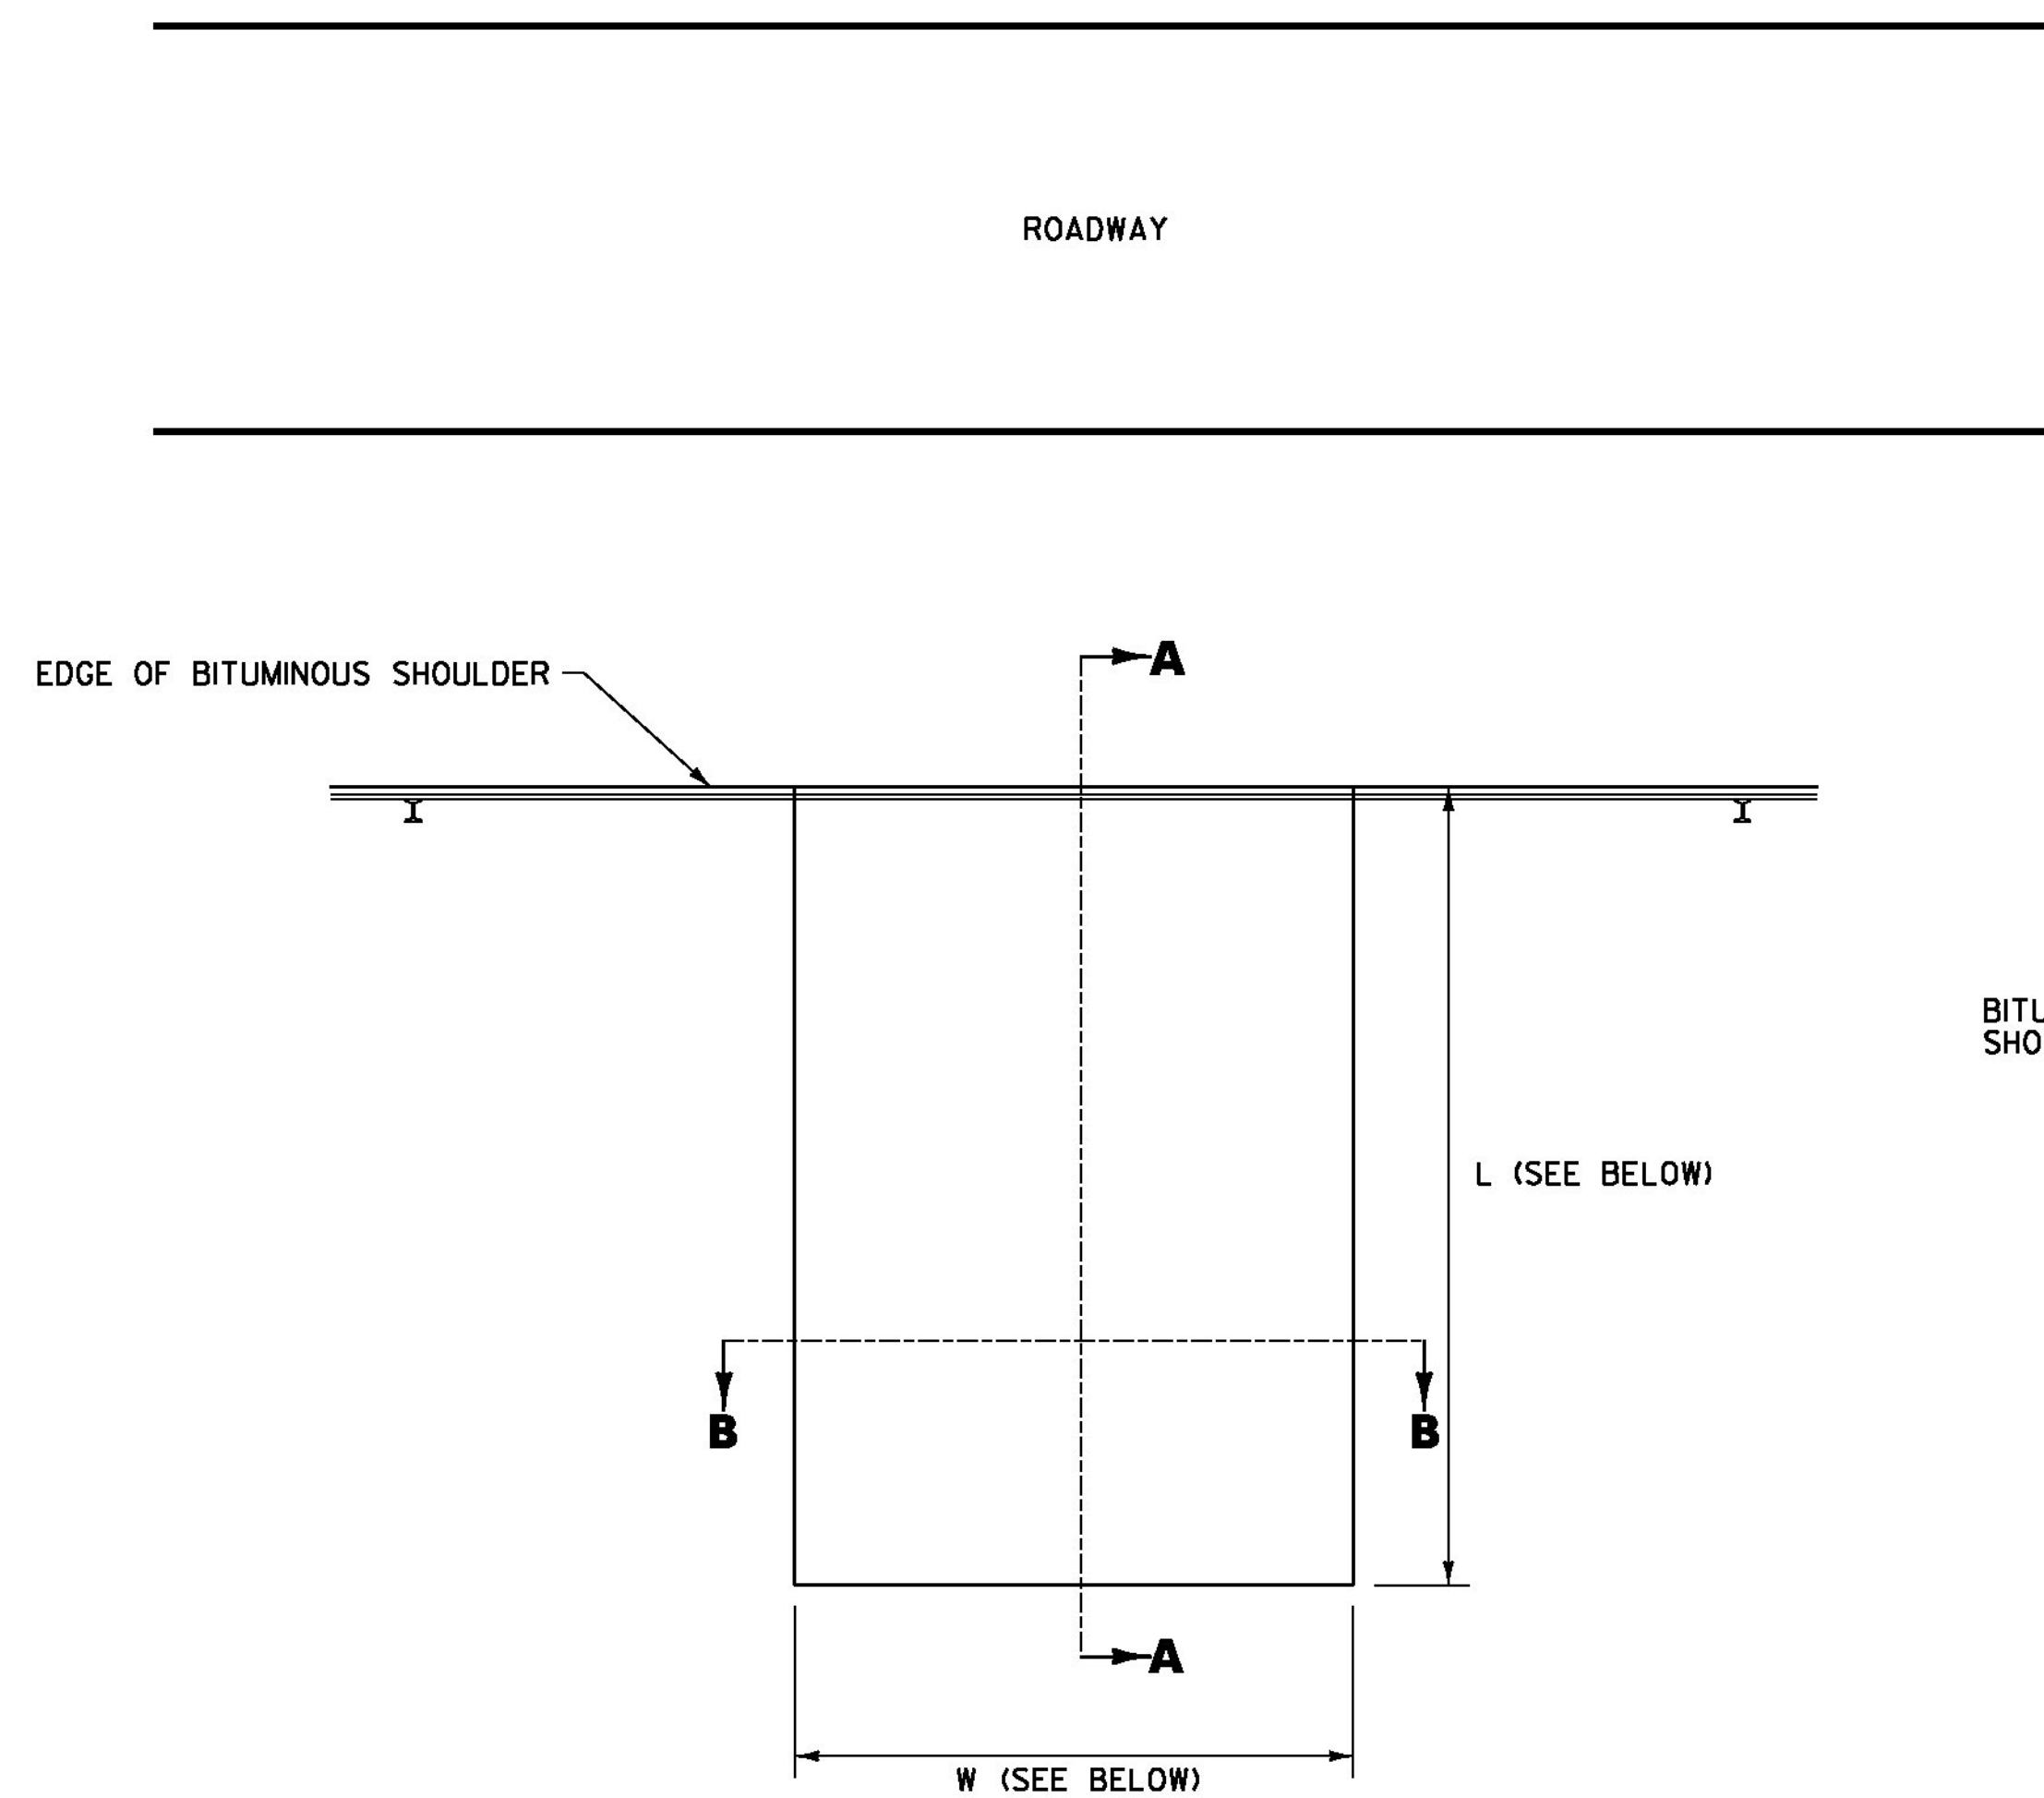


PERPENDICULAR BITUMINOUS CONCRETE GUTTER DETAIL PLAN VIEW


- DIMENSIONS = (L x W x D)
- LYNDON U.S. ROUTE 5 STA. 161+50, LT (2' WIDE)
 - LYNDON U.S. ROUTE 5 STA. 162+65, LT (2' WIDE)
 - LYNDON U.S. ROUTE 5 STA. 163+15, RT (4' WIDE)
 - LYNDON U.S. ROUTE 5 STA. 164+02, RT (3' WIDE)
 - LYNDON ALT. VT ROUTE 122 STA. 2+37, RT (4' WIDE)
 - LYNDON ALT. VT ROUTE 122 STA. 35+60, LT (8' WIDE)
 - LYNDON ALT. VT ROUTE 122 STA. 40+83, RT (4.5' WIDE)

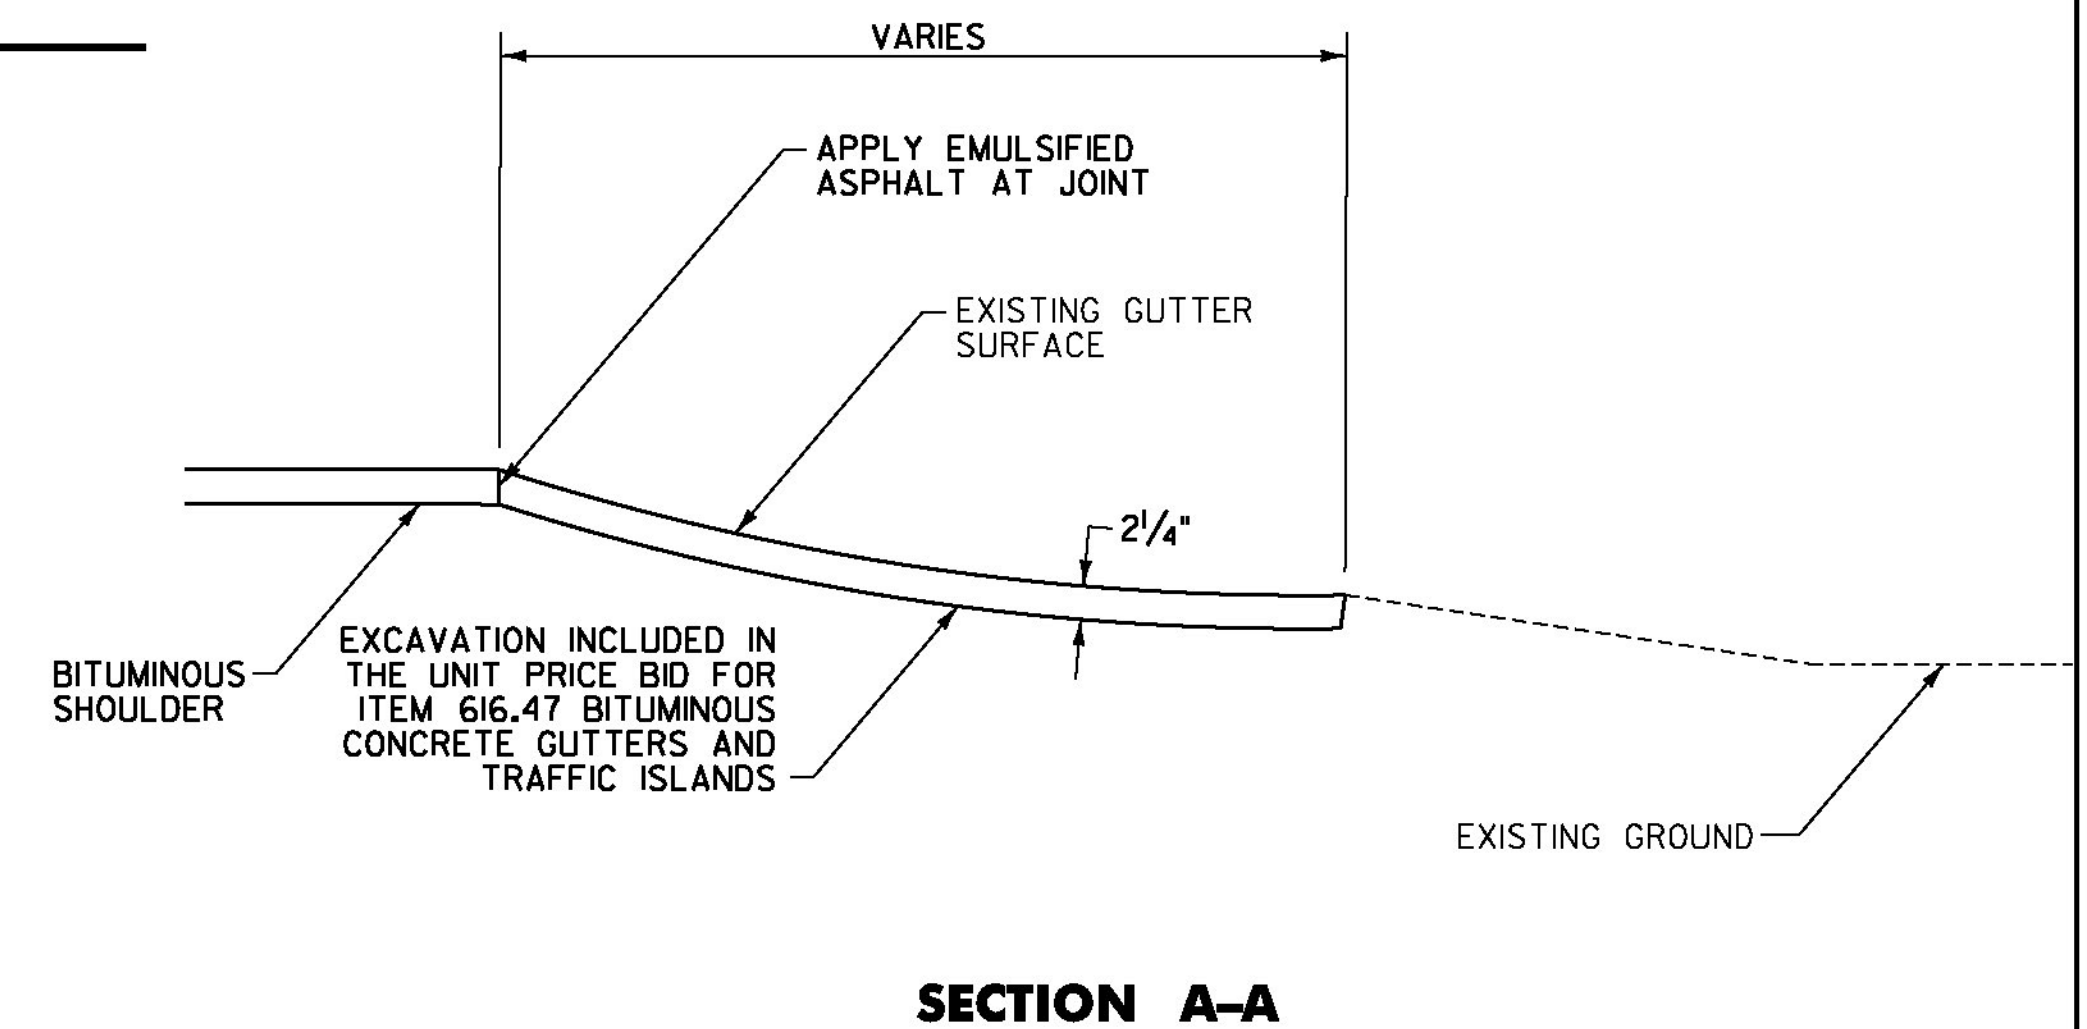


SECTION A-A

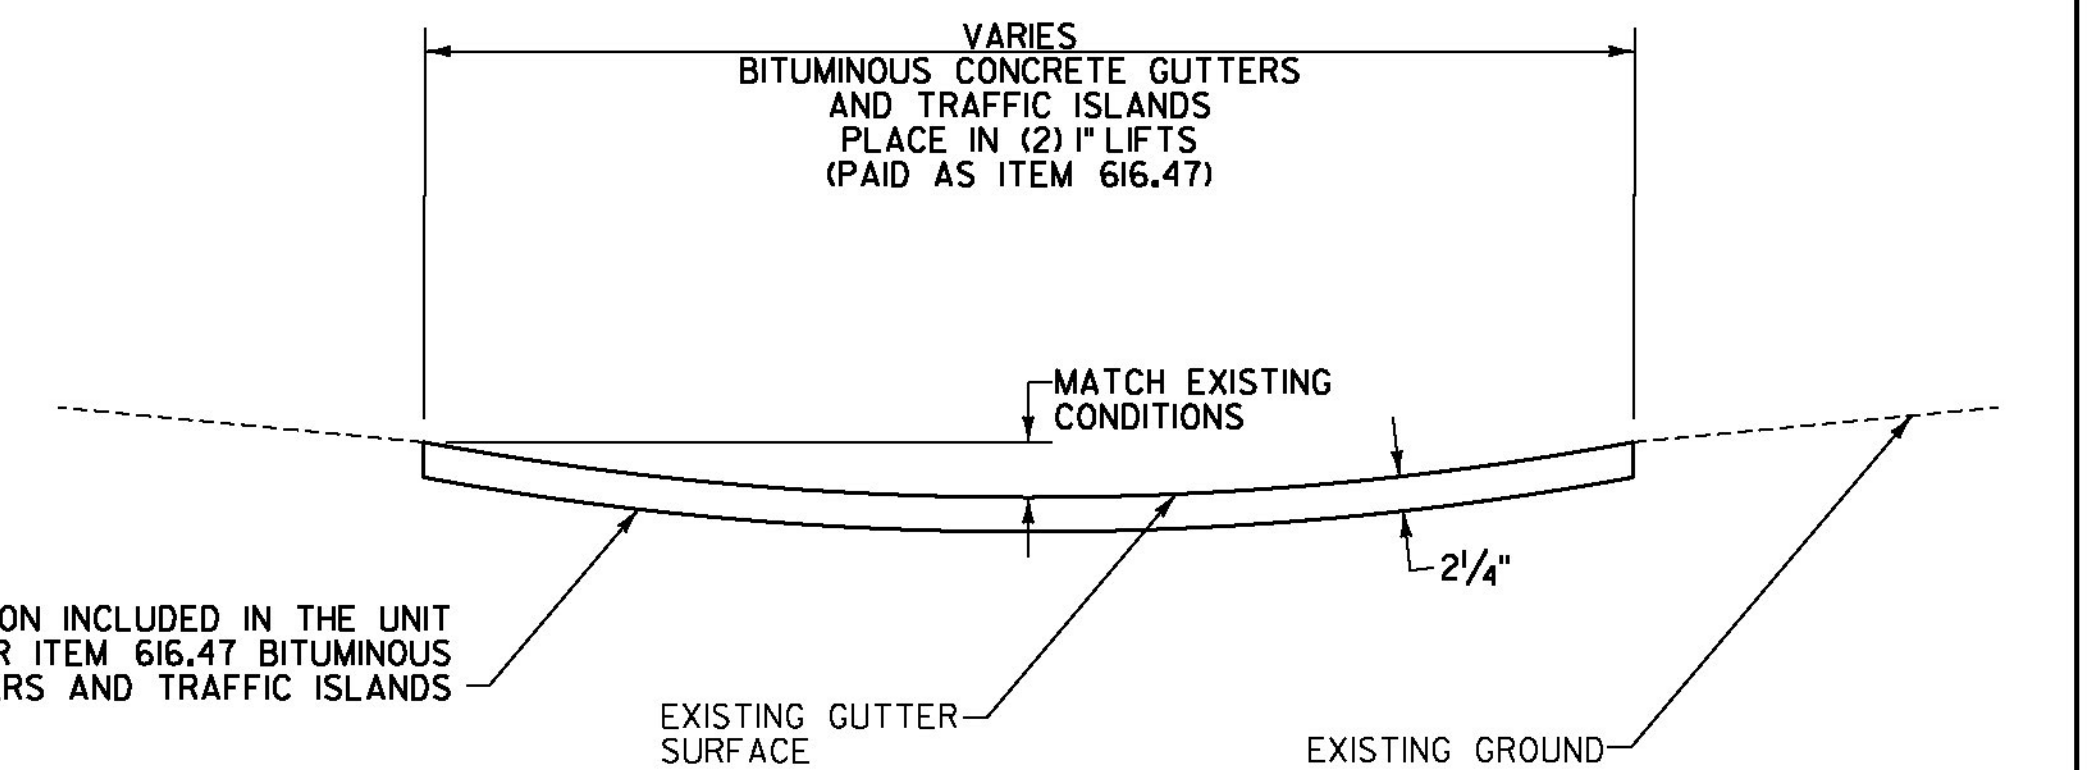

SECTION B-B

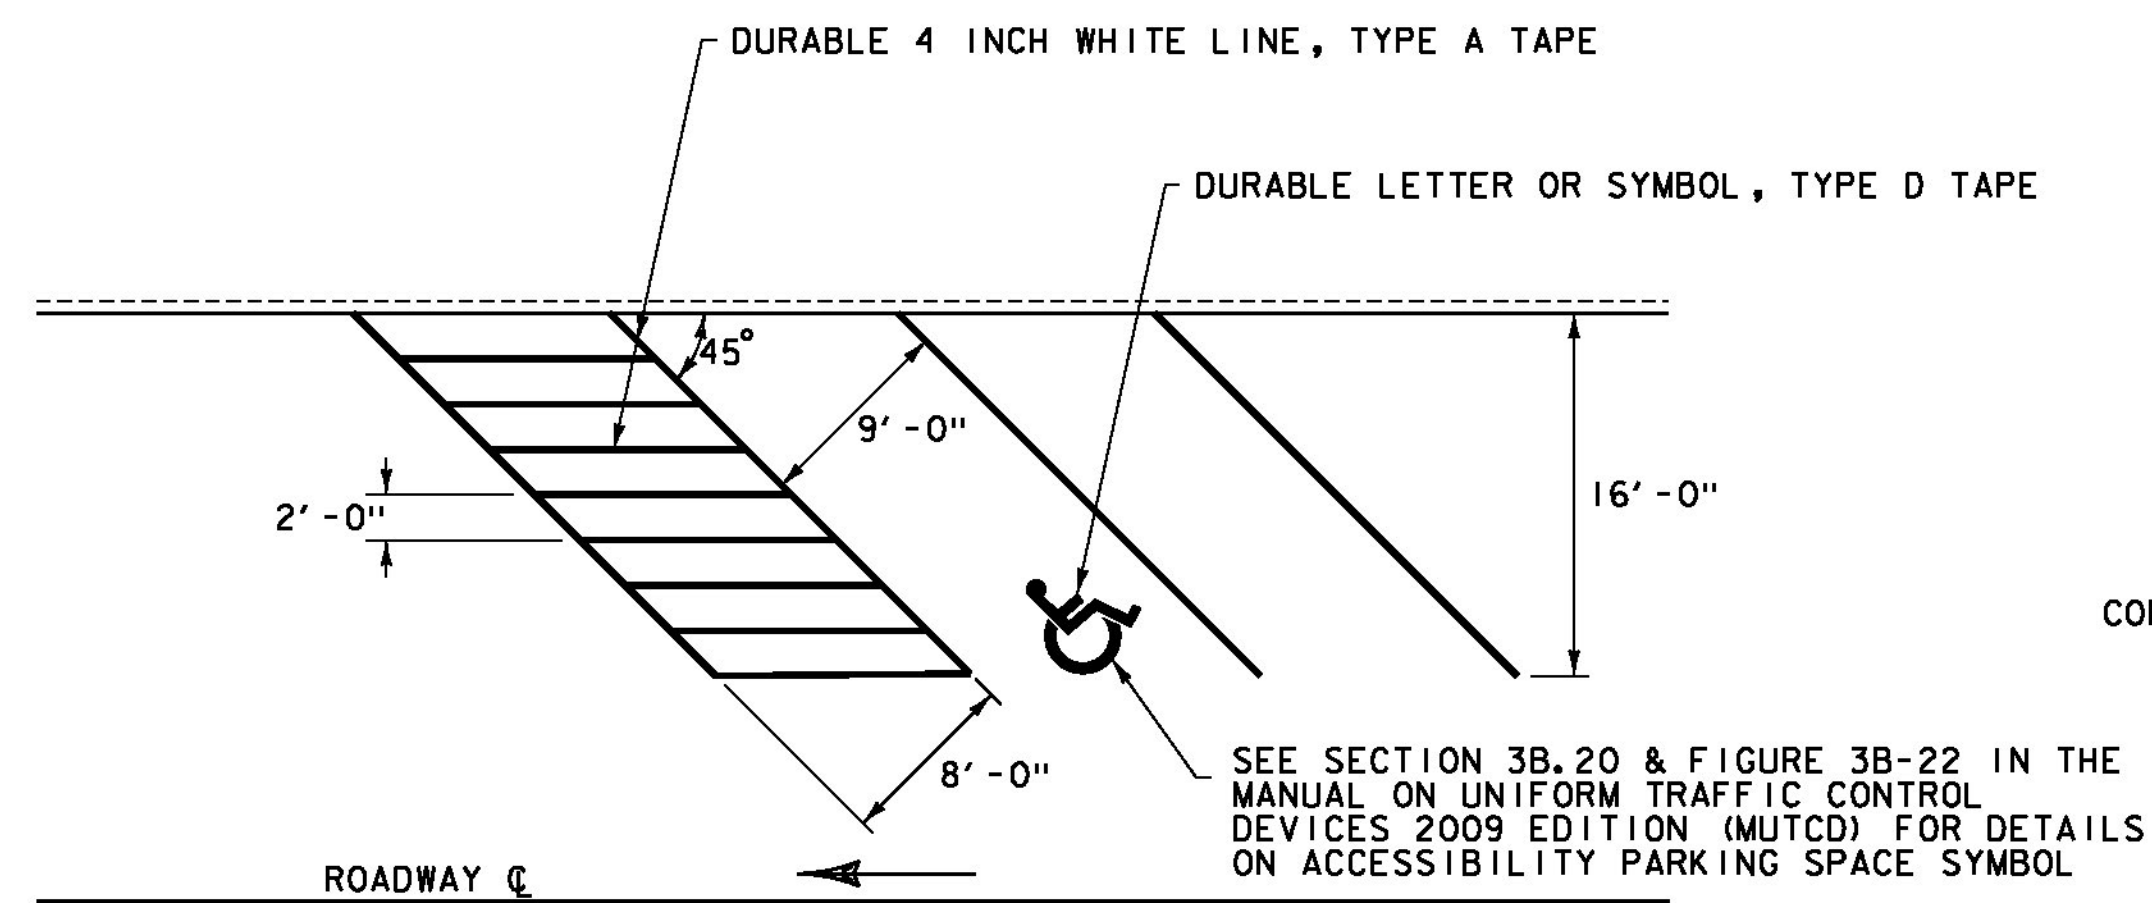

DIAGONAL PARKING DETAIL

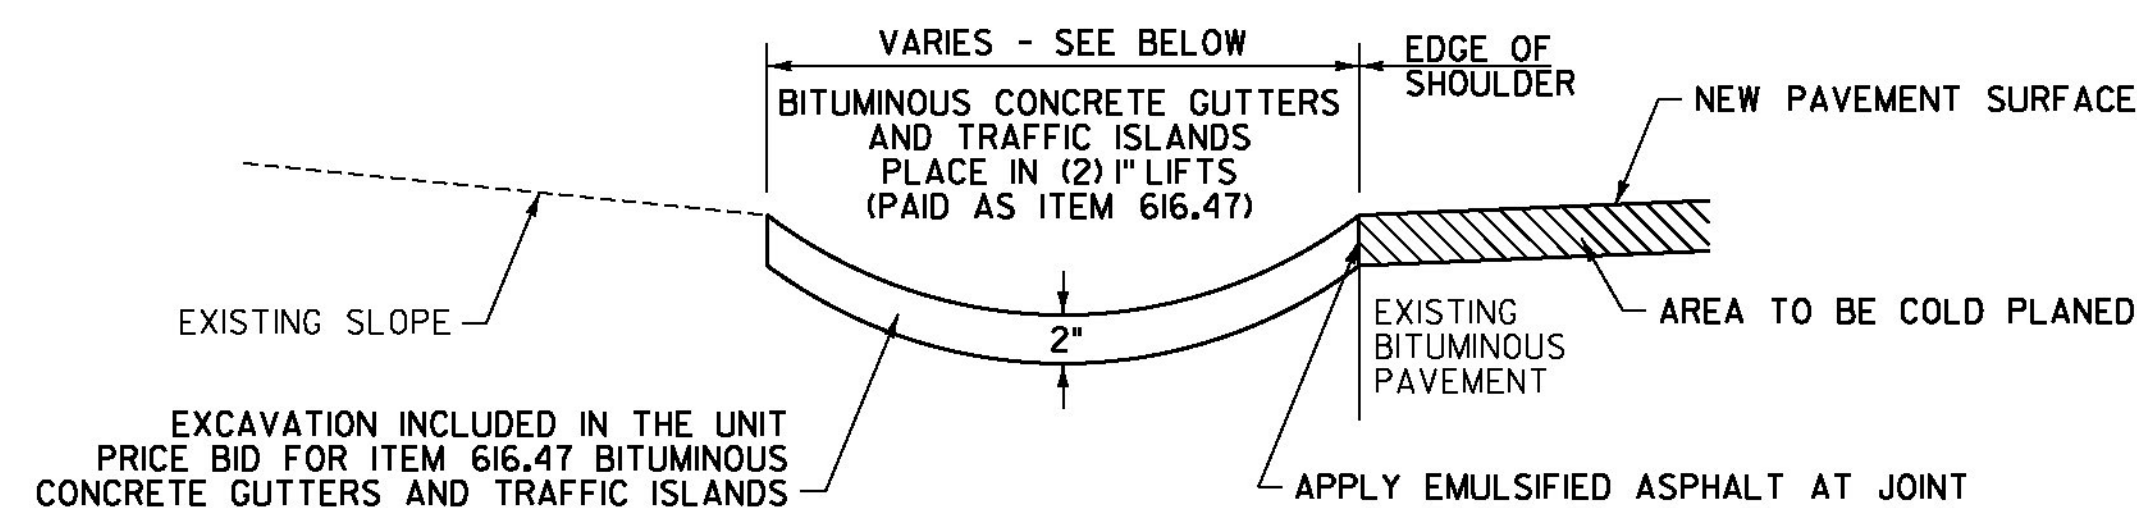

BITUMINOUS CONCRETE GUTTER DETAIL - COLD PLANE

- ST. JOHNSBURY U.S. ROUTE 2 STA. 185+15 TO 185+31, LT (CHERRY ST.) (6.5' WIDE)
- LYNDON U.S. ROUTE 5 STA. 161+45 TO 161+64, RT (3' WIDE)
- LYNDON ALT. VT ROUTE 122 STA. 33+75 TO 33+93, LT (1.5' WIDE)

NOT TO SCALE

**MISCELLANEOUS
DETAIL
SHEET #3**



PROJECT NAME:	ST JOHNSBURY - LYNDON
PROJECT NUMBER:	STP 2936(I)
FILE NAME:	pllc308.dgn
PROJECT LEADER:	G. EDWARDS
DESIGNED BY:	D. DRAPER
PLOT DATE:	5/5/2014
DRAWN BY:	D. DRAPER
CHECKED BY:	J. LITTLE
SHEET	56 OF 250