


**DURABLE & TEMPORARY 4 INCH WHITE LINE**  
 (ALL LINES WILL INCLUDE EDGE LINE BREAKS  
 AND RADIUS FOR SIDE ROADS)  
 STA. 180+00 TO 183+50, SOLID LT & RT

**DURABLE & TEMPORARY 4 INCH YELLOW LINE**  
 (ALL LINES WILL INCLUDE G BREAKS FOR SIDE ROADS)  
 STA. 180+00 TO 183+50, SOLID LT & RT

**DURABLE & TEMPORARY 8 INCH WHITE LINE**  
 STA. 181+24 TO 181+36, RT (HYDRANT)  
 SEE SHEET 55

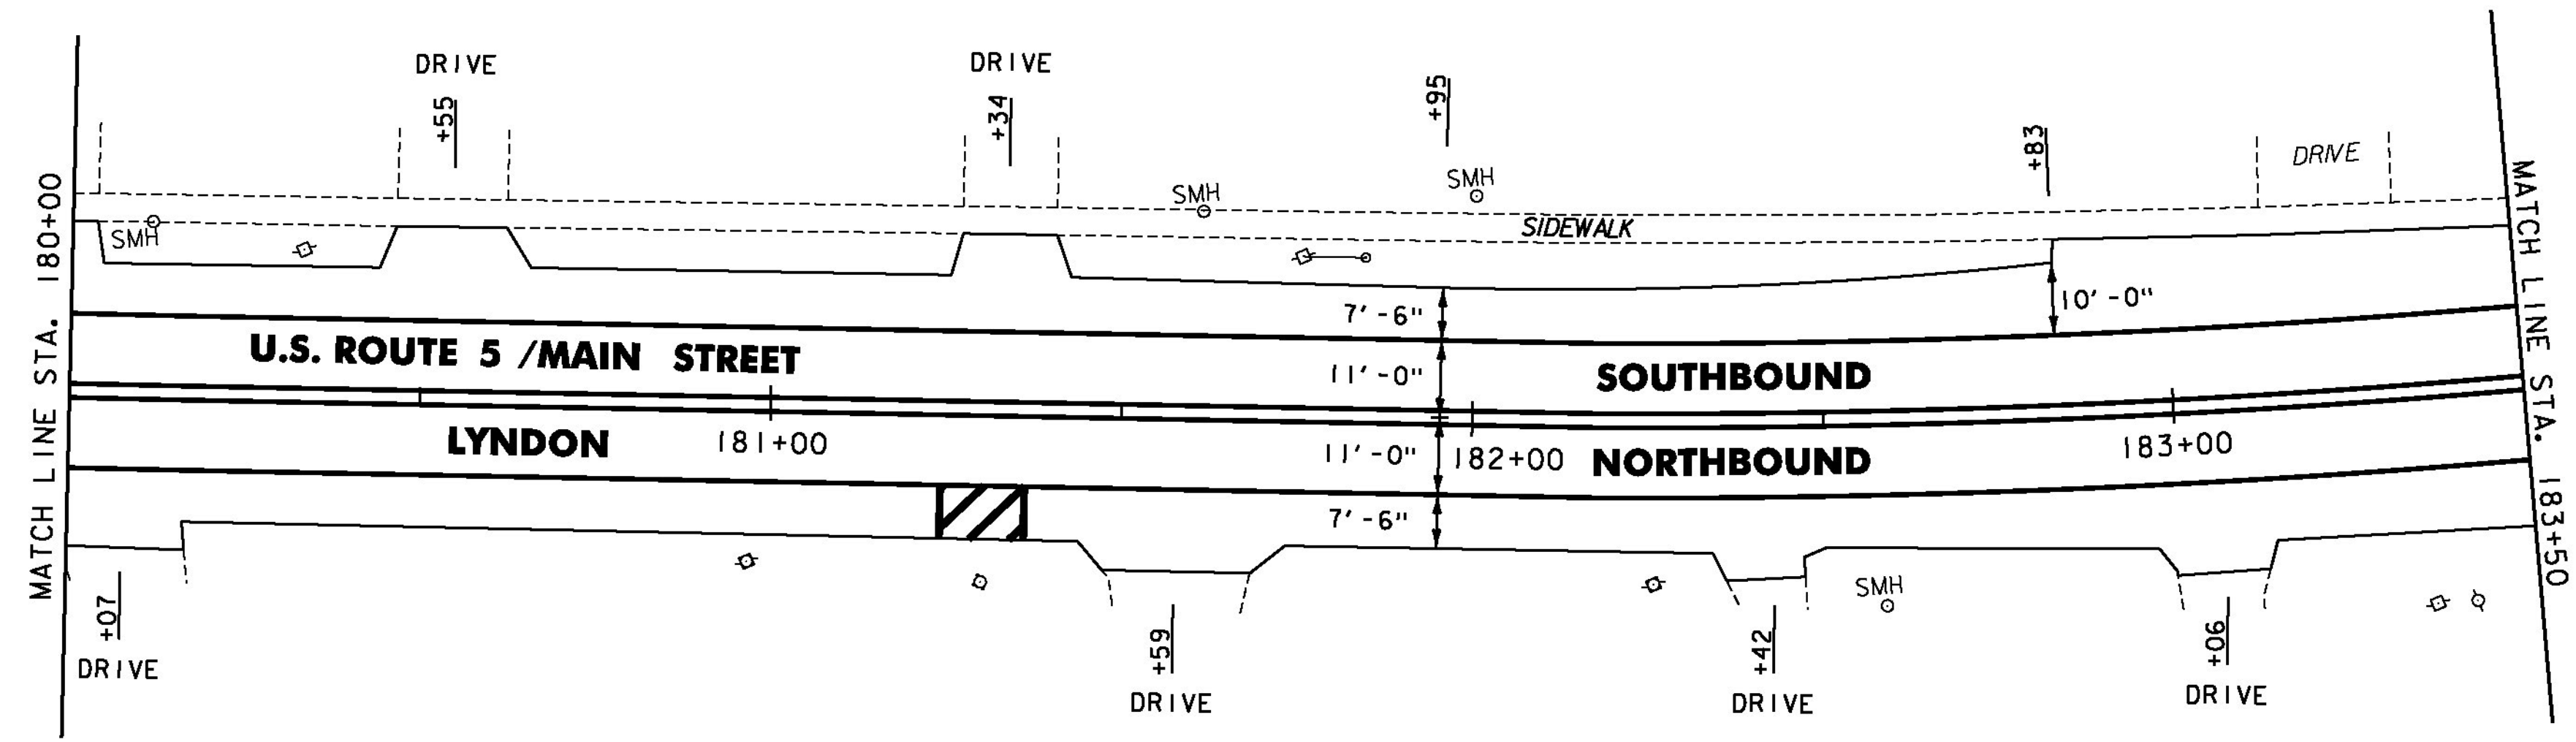

**REHAB.**  
 DIS. CBS OR MHS. CLASS I, II OR III  
 SEE SHEETS 27-28

**CHANGING ELEVATION OF SEWER MANHOLES**  
 SEE SHEET 28

**PORTLAND CEMENT  
 CONCRETE SIDEWALK, 5 INCH**  
 STA. 186+27, LT  
 STA. 186+75, RT

**DETECTABLE WARNING SURFACE**  
 STA. 186+27, LT  
 STA. 186+75, RT

**DURABLE & TEMPORARY 4 INCH WHITE LINE**  
 (ALL LINES WILL INCLUDE EDGE LINE BREAKS  
 AND RADIUS FOR SIDE ROADS)  
 STA. 183+50 TO 187+50, SOLID LT & RT


**DURABLE & TEMPORARY 4 INCH YELLOW LINE**  
 (ALL LINES WILL INCLUDE G BREAKS FOR SIDE ROADS & CROSSWALKS)  
 STA. 183+50 TO 187+50, SOLID LT & RT

**DURABLE CROSSWALK MARKING, TYPE A TAPE**  
 STA. 186+34, LT TO 186+72, RT  
 SEE SHEET 55 (TYP.)

**TEMPORARY CROSSWALK MARKING, PAINT**  
 STA. 186+34, LT TO 186+72, RT  
 SEE SHEET 55 (TYP.)

**REMOVING SIGNS**  
 AS SHOWN - 8

**ERECTING SALVAGED SIGNS**  
 AS SHOWN - 4

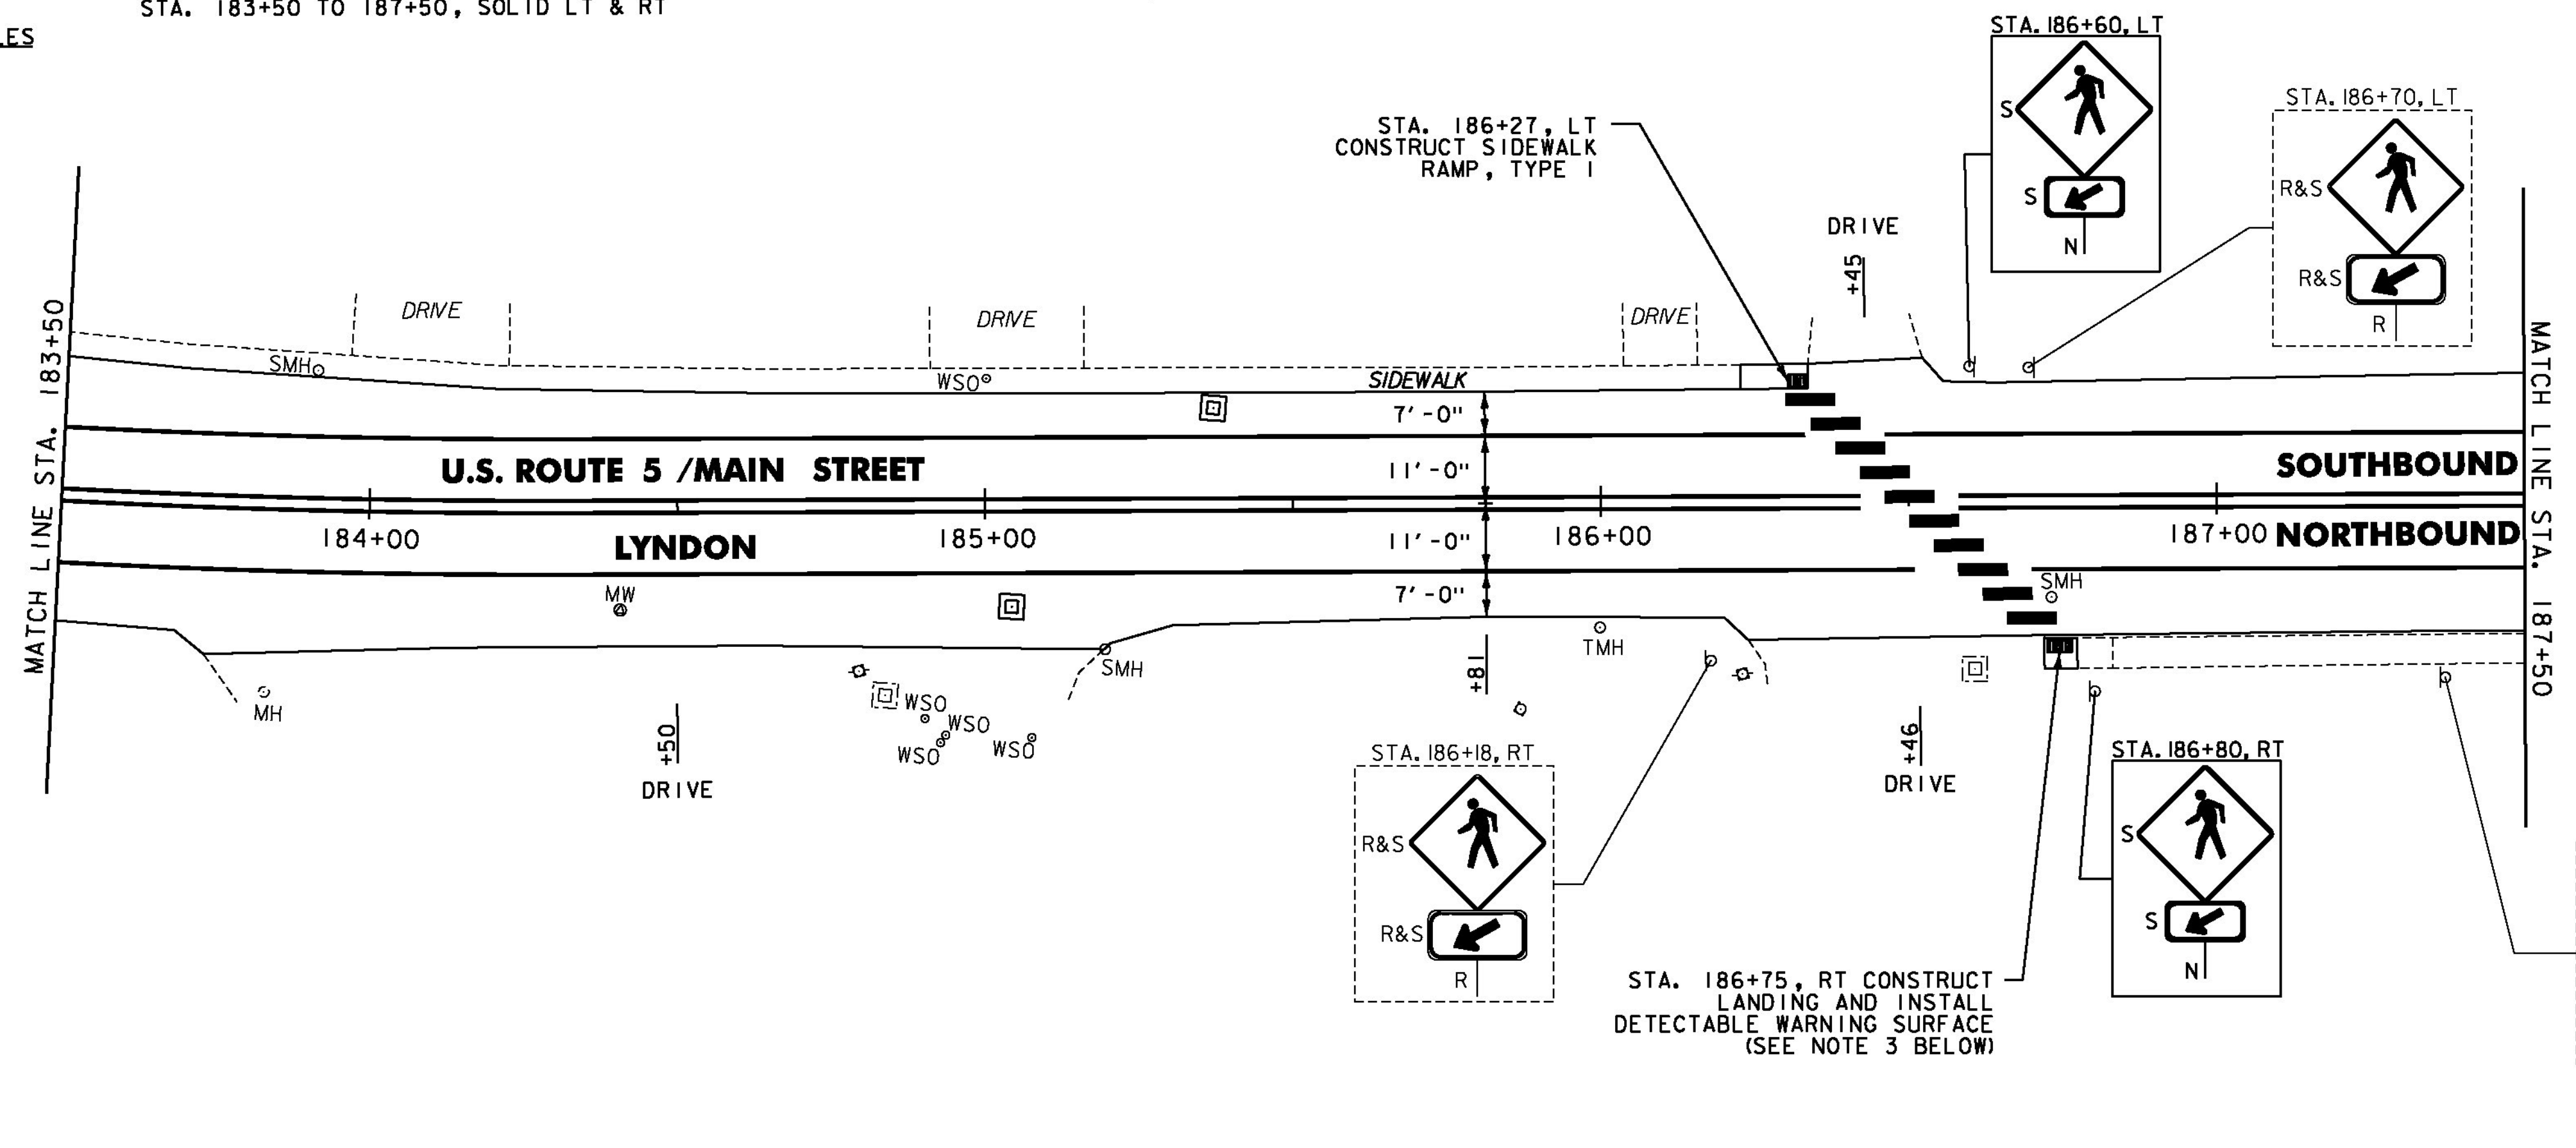

**NOTES:**

- FOR LEGENDS, SEE SHEET 3.
- ALL EXISTING SIGNS NOT SHOWN ON THE PLANS SHALL BE RETAINED.
- THE SIDEWALK "LANDINGS" NOTED CONSIST OF THE REMOVAL AND REPLACEMENT OF A SINGLE SLAB OF CONCRETE SIDEWALK IN ORDER TO INSTALL A NEW DETECTABLE WARNING SURFACE. SEE SHEETS 12-25.

NOT TO SCALE

**PROJECT  
 LAYOUT  
 SHEET #62**



PROJECT NAME: ST JOHNSBURY - LYNDON  
 PROJECT NUMBER: STP 2936(I)

FILE NAME: pllc308.dgn  
 PROJECT LEADER: G. EDWARDS  
 DESIGNED BY: D. DRAPER

PLOT DATE: 5/5/2014  
 DRAWN BY: D. DRAPER  
 CHECKED BY: J. LITTLE  
 SHEET 129 OF 250

