
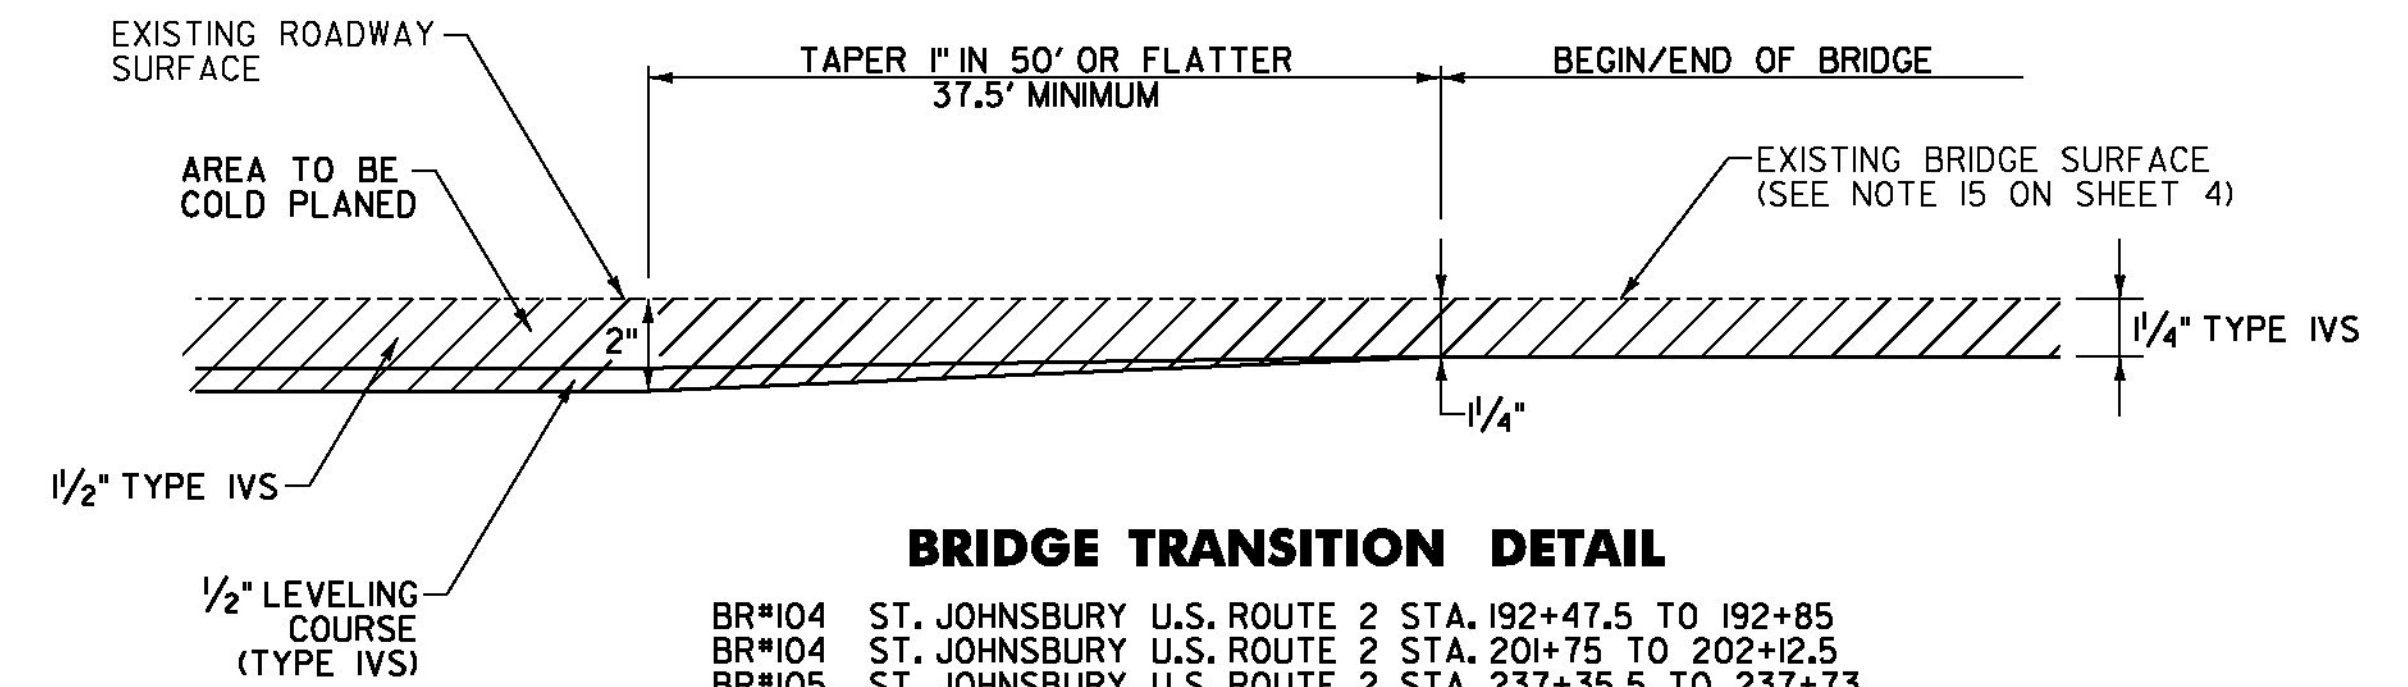
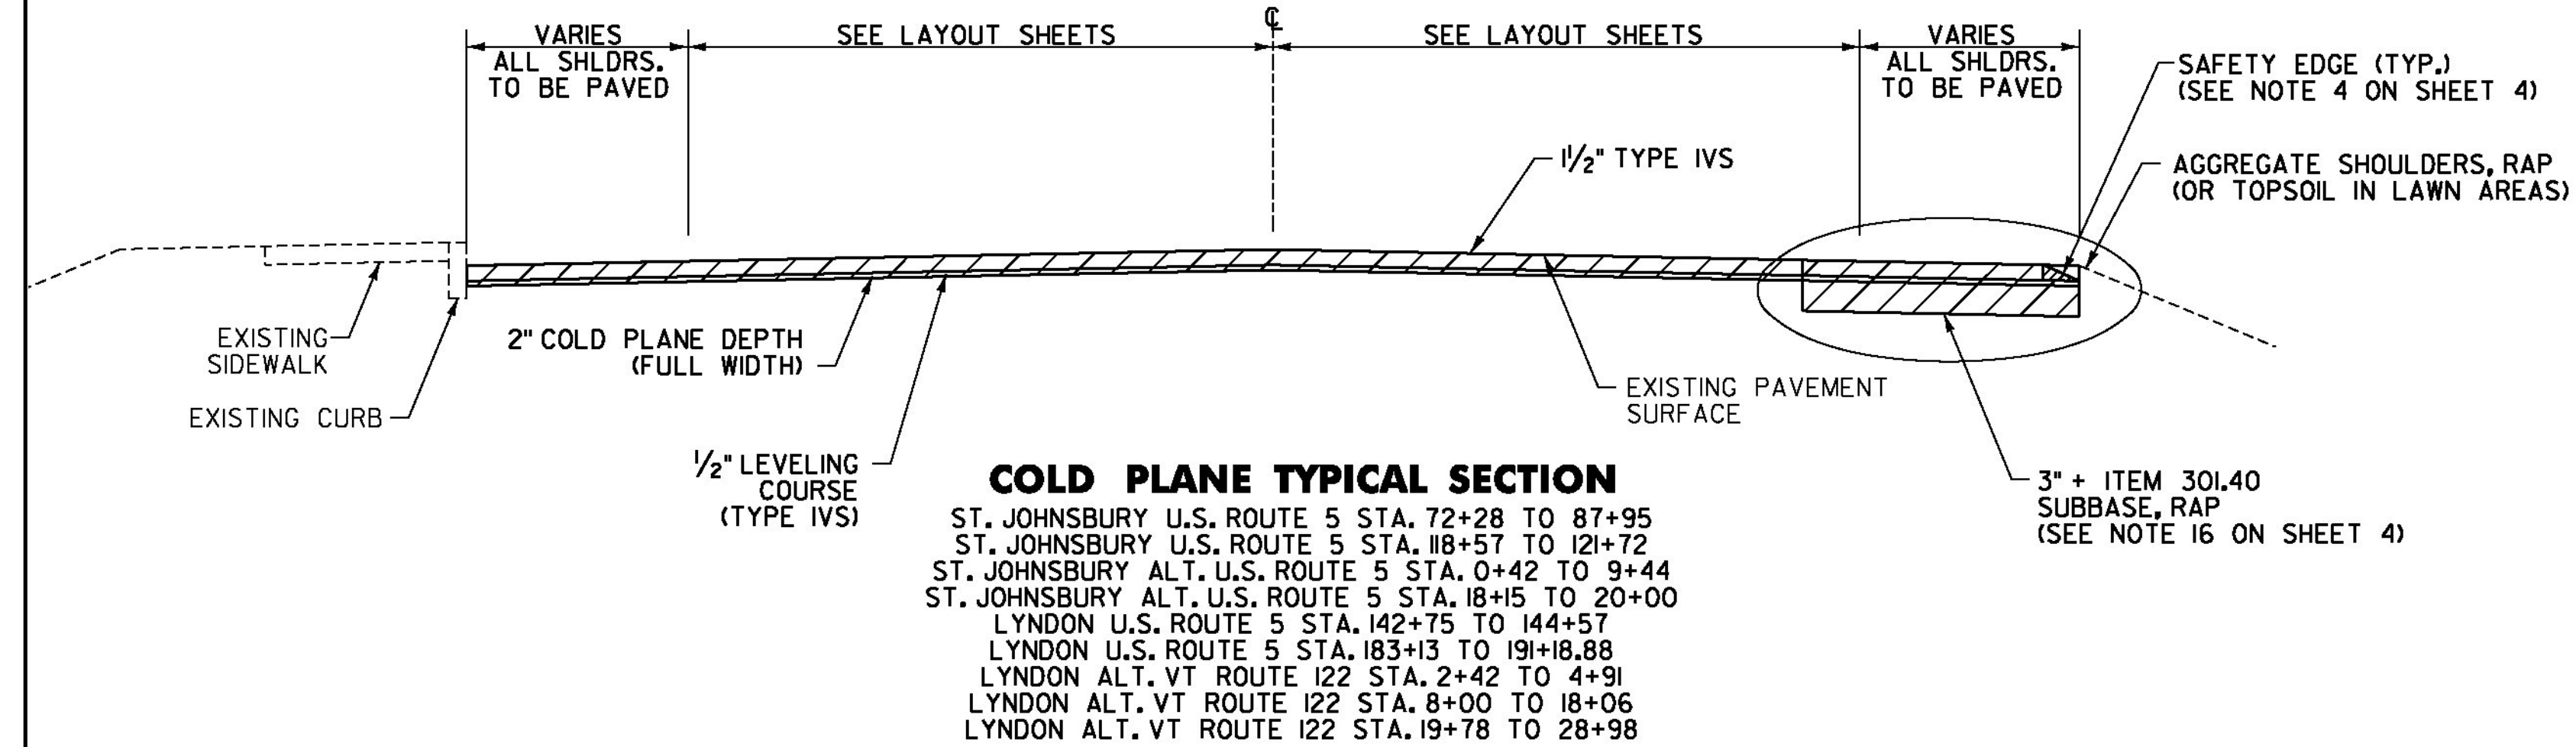


COLD PLANE TYPICAL SECTION - BRIDGE

BR#104 ST. JOHNSBURY U.S. ROUTE 2 STA. 192+85 TO 201+75
 BR#105 ST. JOHNSBURY U.S. ROUTE 2 STA. 237+73 TO 238+37
 BR#130 ST. JOHNSBURY U.S. ROUTE 5 STA. 143+66 TO 145+53
 BR#2 LYNDON ALT. VT ROUTE 122 STA. 18+06 TO 19+78

BRIDGE JOINT ASPHALTIC PLUG LOCATIONS
 (SEE STRUCTURES DETAIL SD-516.10)

BR#104 ST. JOHNSBURY U.S. ROUTE 2 STA. 192+85 (37 LF)
 BR#104 ST. JOHNSBURY U.S. ROUTE 2 STA. 201+75 (33 LF)
 BR#105 ST. JOHNSBURY U.S. ROUTE 2 STA. 237+73 (36 LF)
 BR#105 ST. JOHNSBURY U.S. ROUTE 2 STA. 238+37 (35 LF)
 BR#130 ST. JOHNSBURY U.S. ROUTE 5 STA. 143+66 (41 LF)
 BR#130 ST. JOHNSBURY U.S. ROUTE 5 STA. 145+53 (41 LF)
 BR#2 LYNDON ALT. VT ROUTE 122 STA. 18+06 (30 LF)
 BR#2 LYNDON ALT. VT ROUTE 122 STA. 19+78 (30 LF)
 BR#4 LYNDON ALT. VT ROUTE 122 STA. 51+57 (12 LF)
 BR#4 LYNDON ALT. VT ROUTE 122 STA. 52+12 (12 LF)

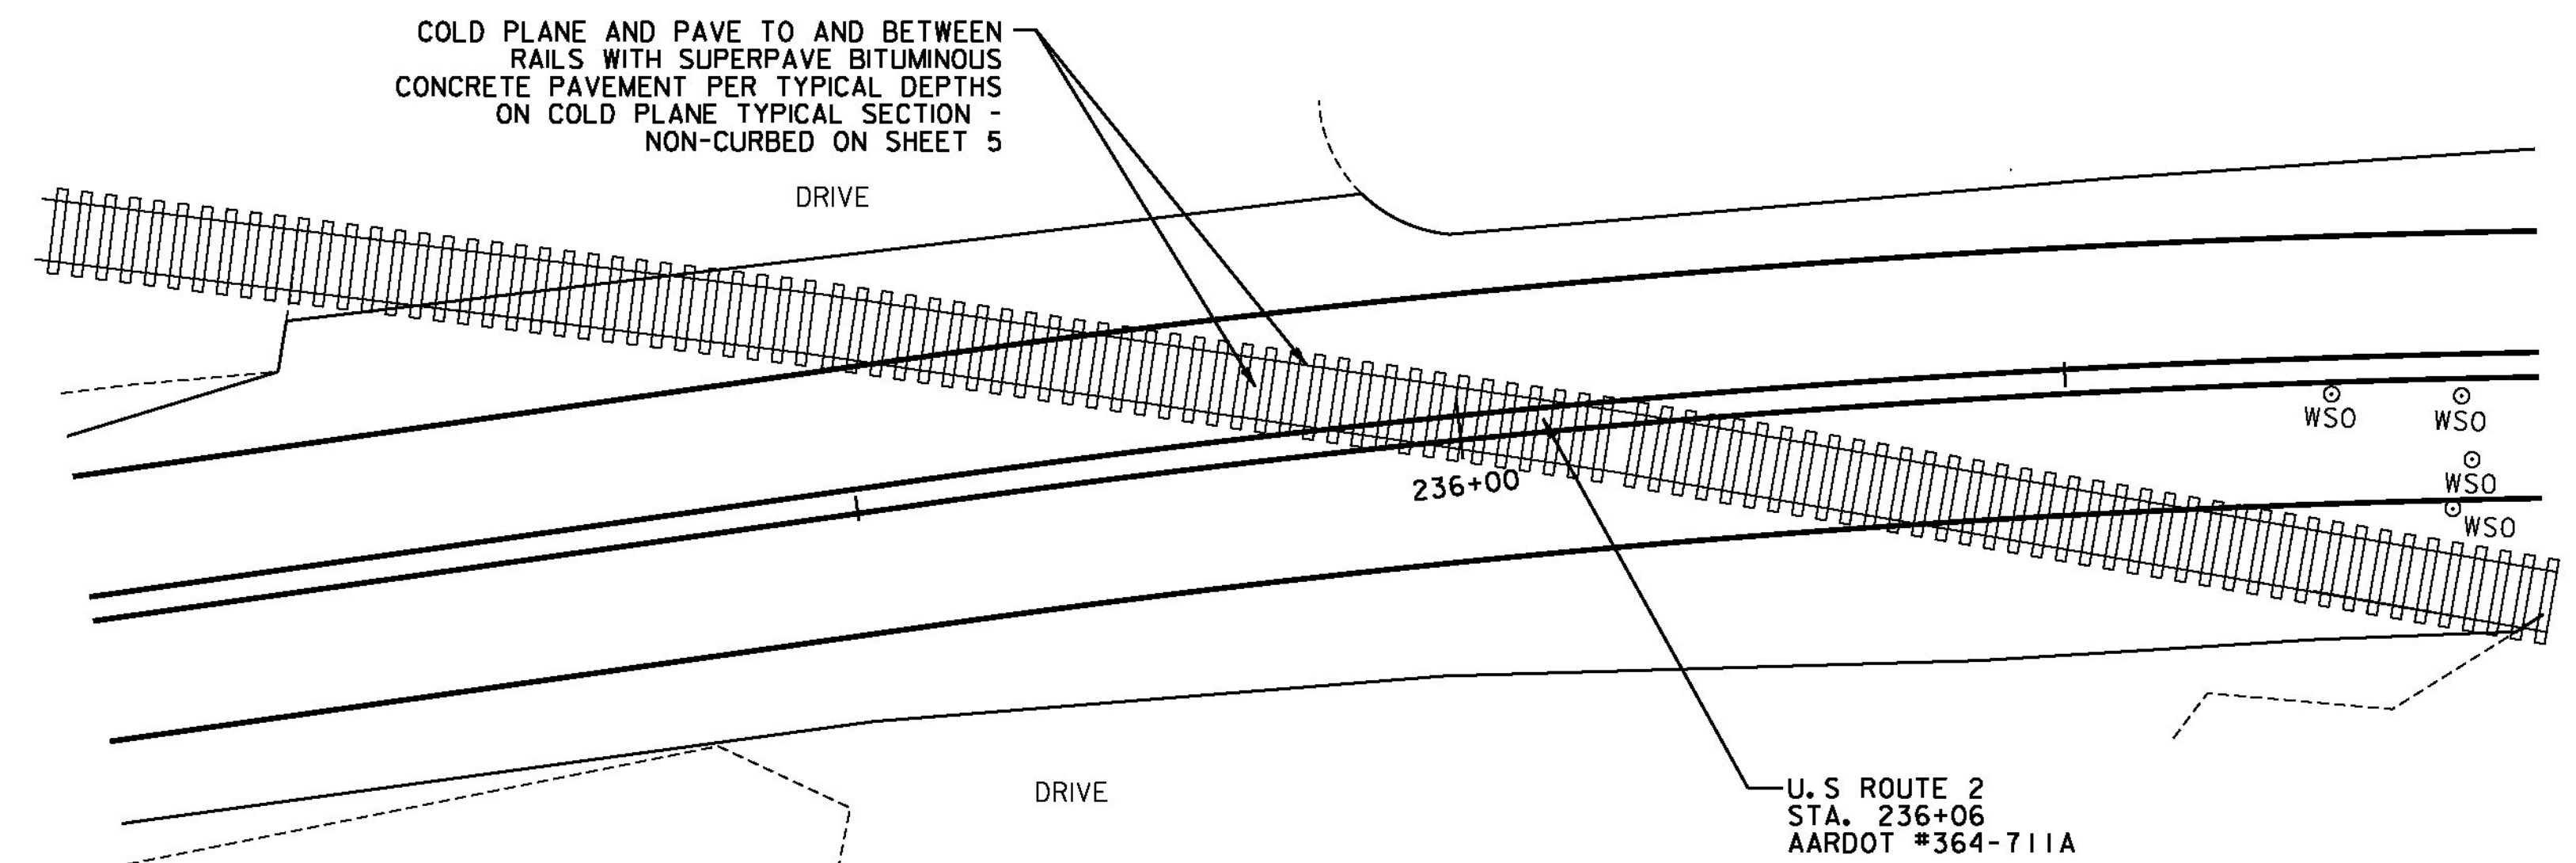

PAVING DETAIL

U.S. ROUTE 2 RAILROAD CROSSING AARDOT #364-711A
ST. JOHNSBURY STA. 236+06



NOT TO SCALE

**PROJECT
TYPICAL
SECTION
SHEET #3**

PROJECT NAME: ST JOHNSBURY - LYNDON
 PROJECT NUMBER: STP 2936(1)

FILE NAME: pllc308.dgn
 PROJECT LEADER: G. EDWARDS
 DESIGNED BY: D. DRAPER

PLOT DATE: 5/5/2014
 DRAWN BY: D. DRAPER
 CHECKED BY: J. LITTLE
 SHEET 6 OF 250