




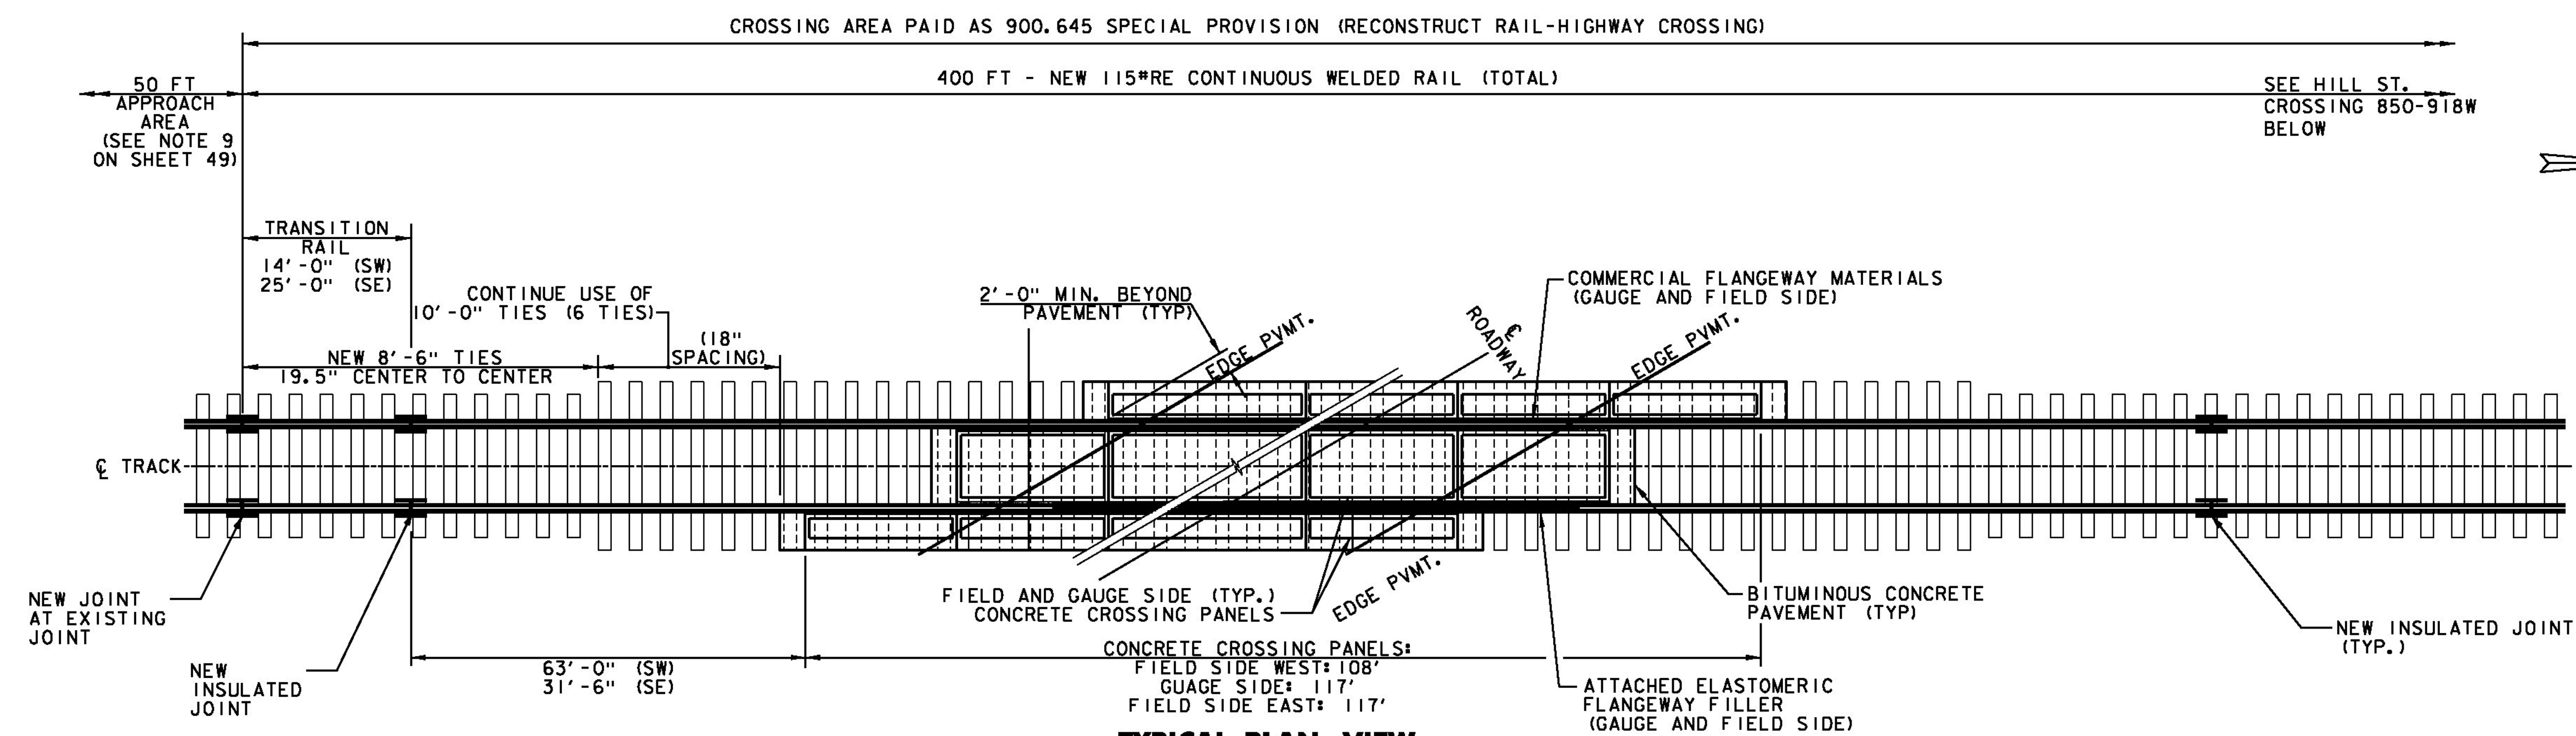


**TYPICAL PLAN VIEW
LYNDON U.S. ROUTE 5 CROSSING (STA. 140+63) AARDOT #850-919D**

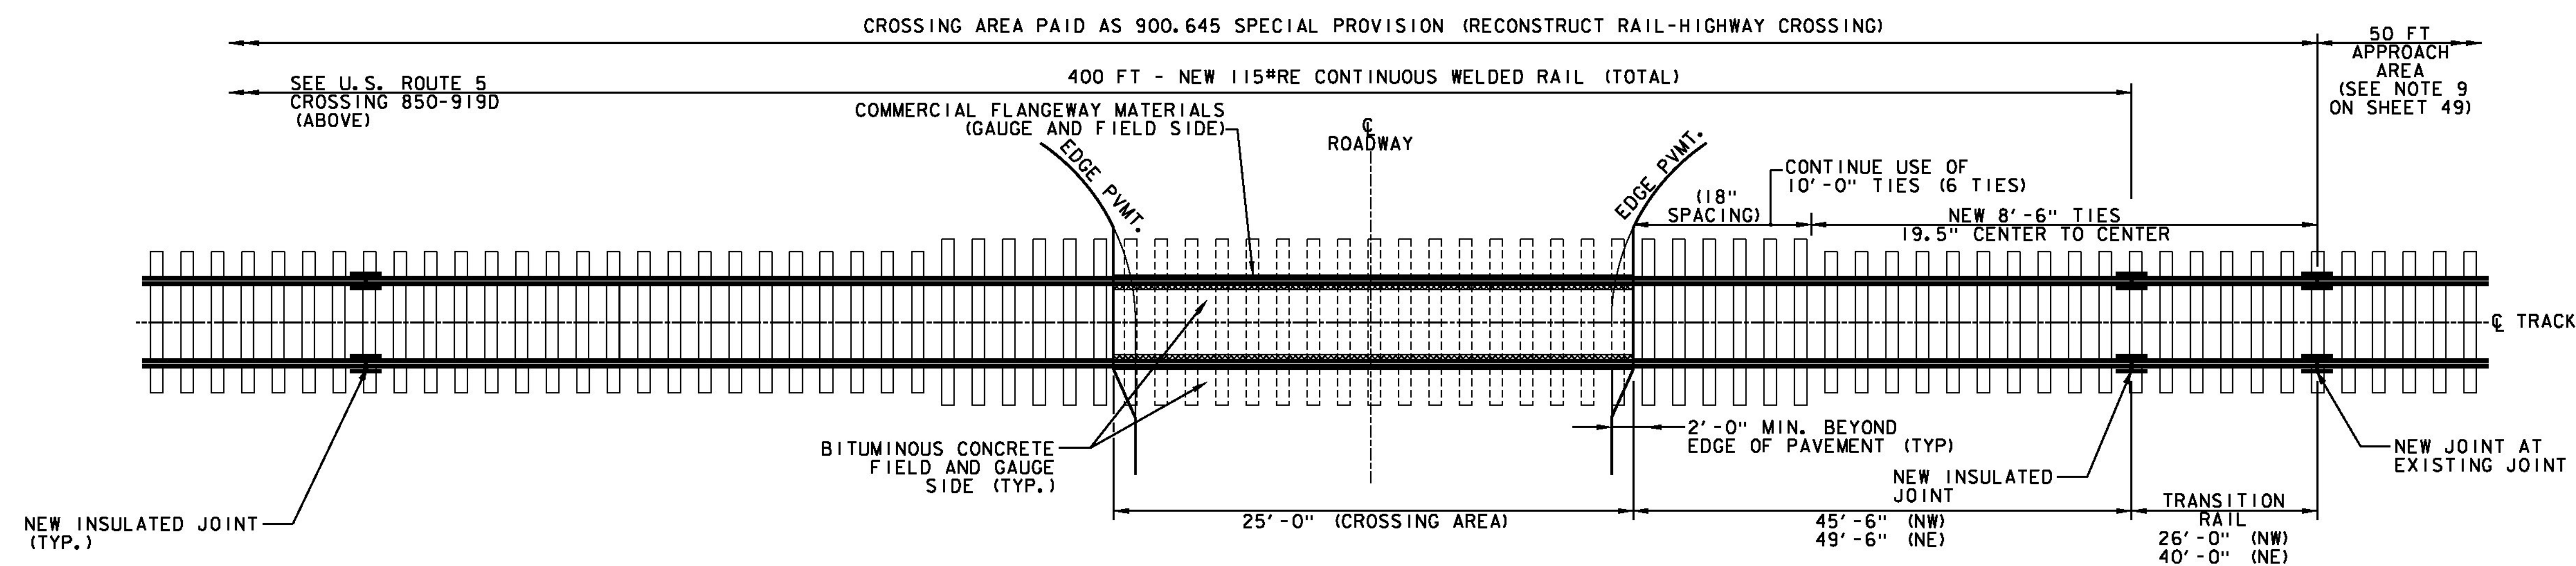


**TYPICAL PLAN VIEW
HILL STREET CROSSING AARDOT #850-918W
LYNDON U.S. ROUTE 5 STA 143+02, RT**

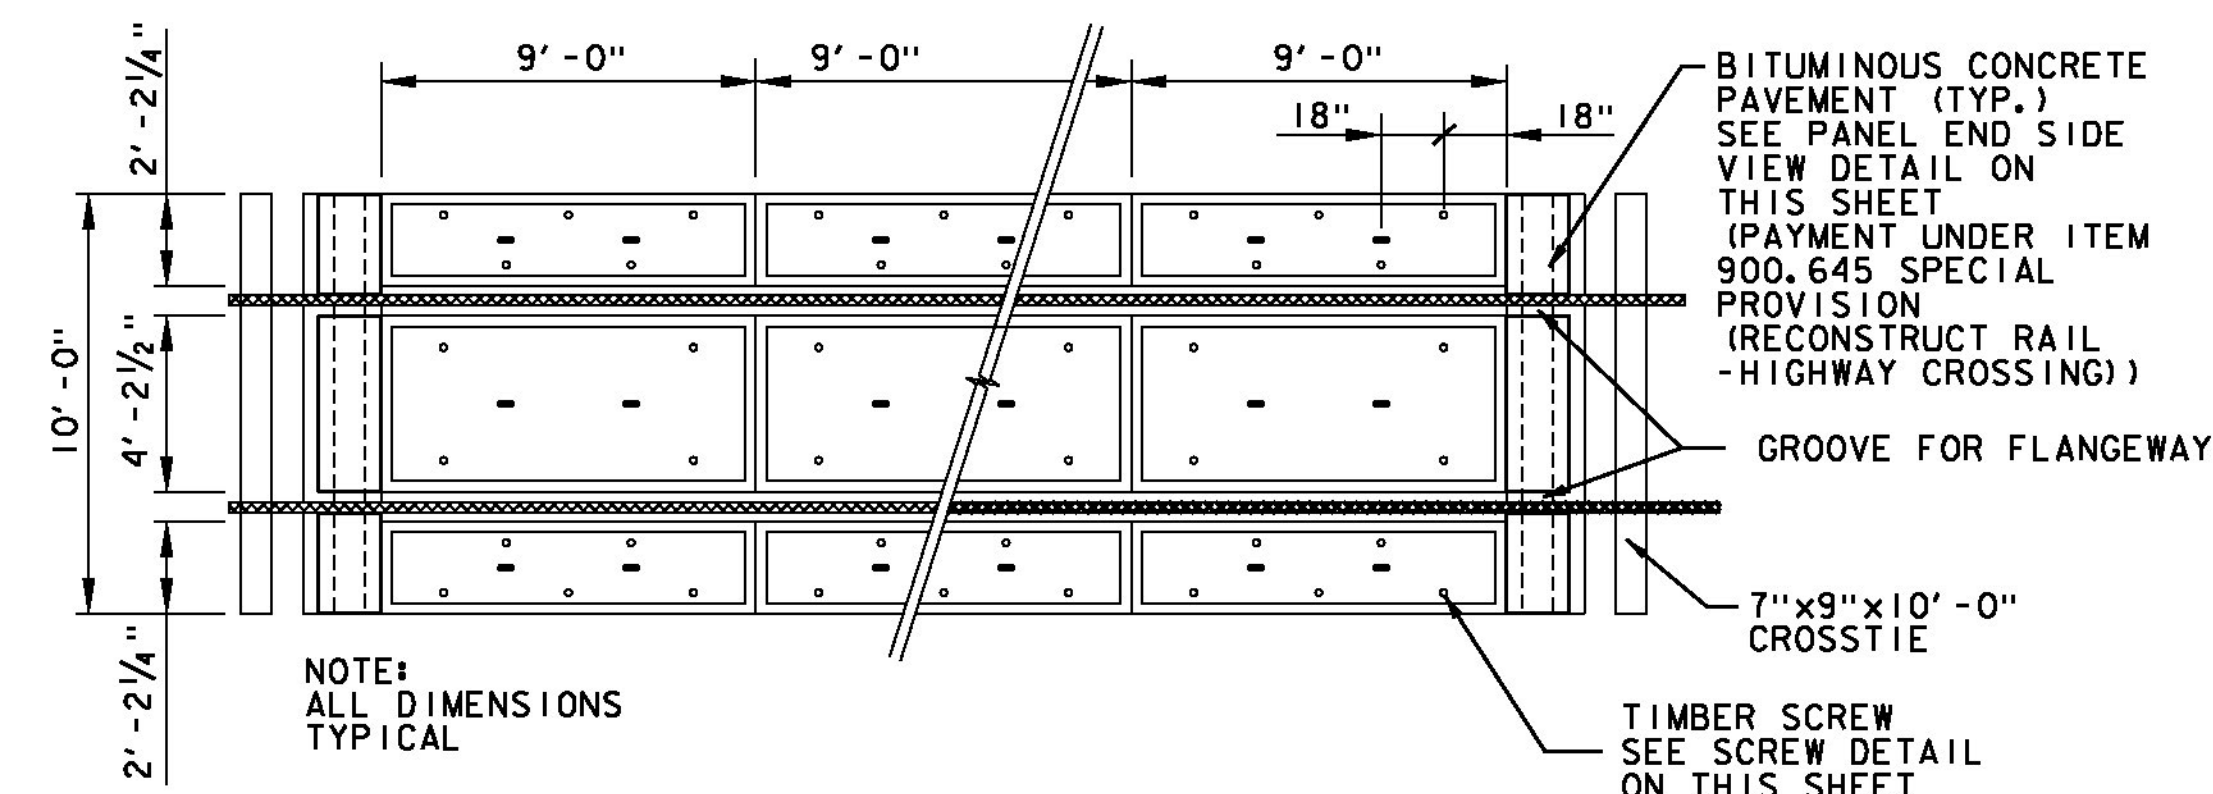

TYPICAL PLAN VIEW OF CROSSING PANELS

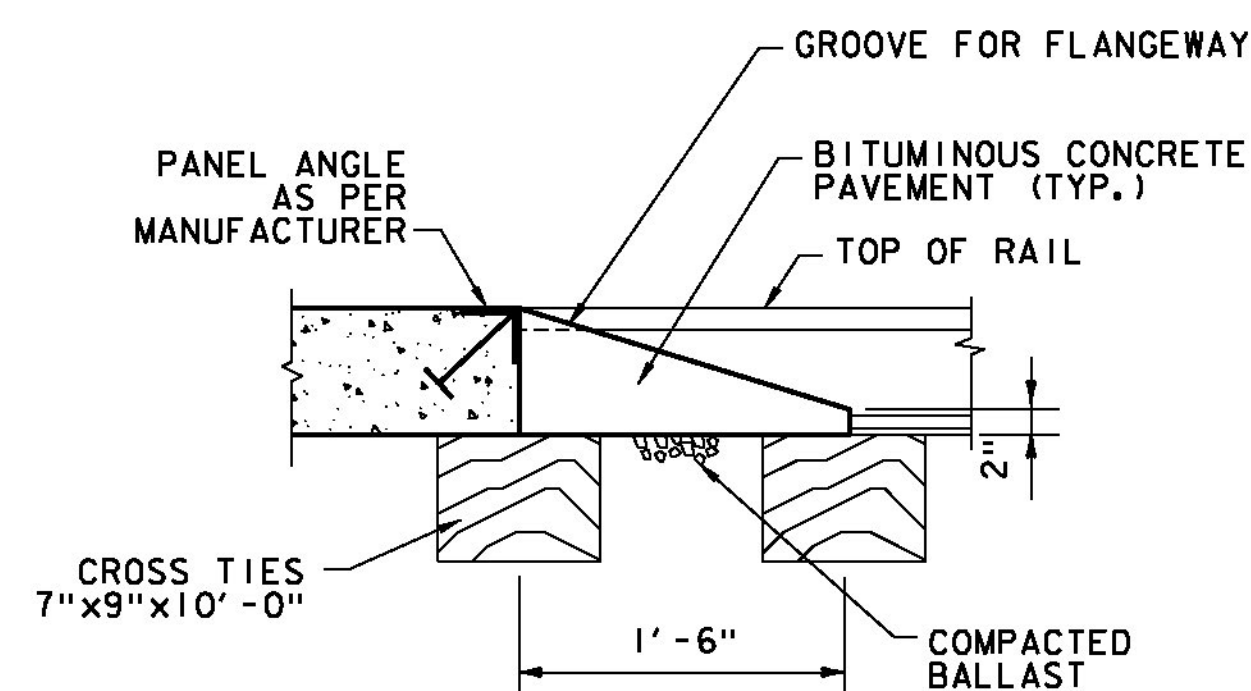

PANEL END SIDE VIEW

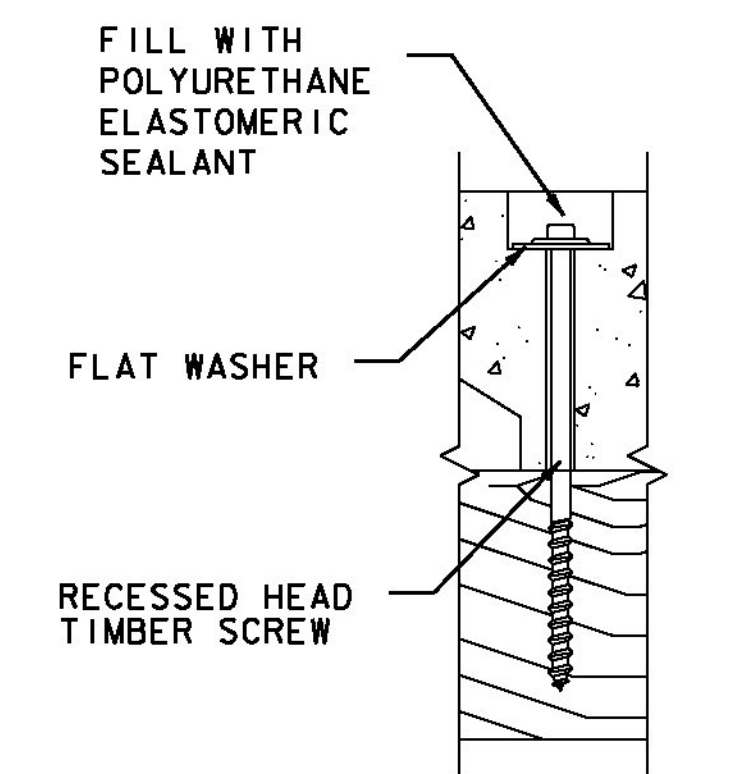

SCREW DETAIL

NOT TO SCALE

**RAILROAD
CROSSING
DETAIL
SHEET #17**

AARDOT #850-919D AND #850-918W

PROJECT NAME: ST JOHNSBURY - LYNDON
PROJECT NUMBER: STP 2936(I)

FILE NAME: plic308.dgn
PROJECT LEADER: G. EDWARDS
DESIGNED BY: D. DRAPER

PLOT DATE: 5/5/2014
DRAWN BY: D. DRAPER
CHECKED BY: J. LITTLE
SHEET 48 OF 250

