



**BEGIN STP 2936(1) U.S. ROUTE 2
ST. JOHNSBURY STA. 141+50.40 = (MM 2.680)**

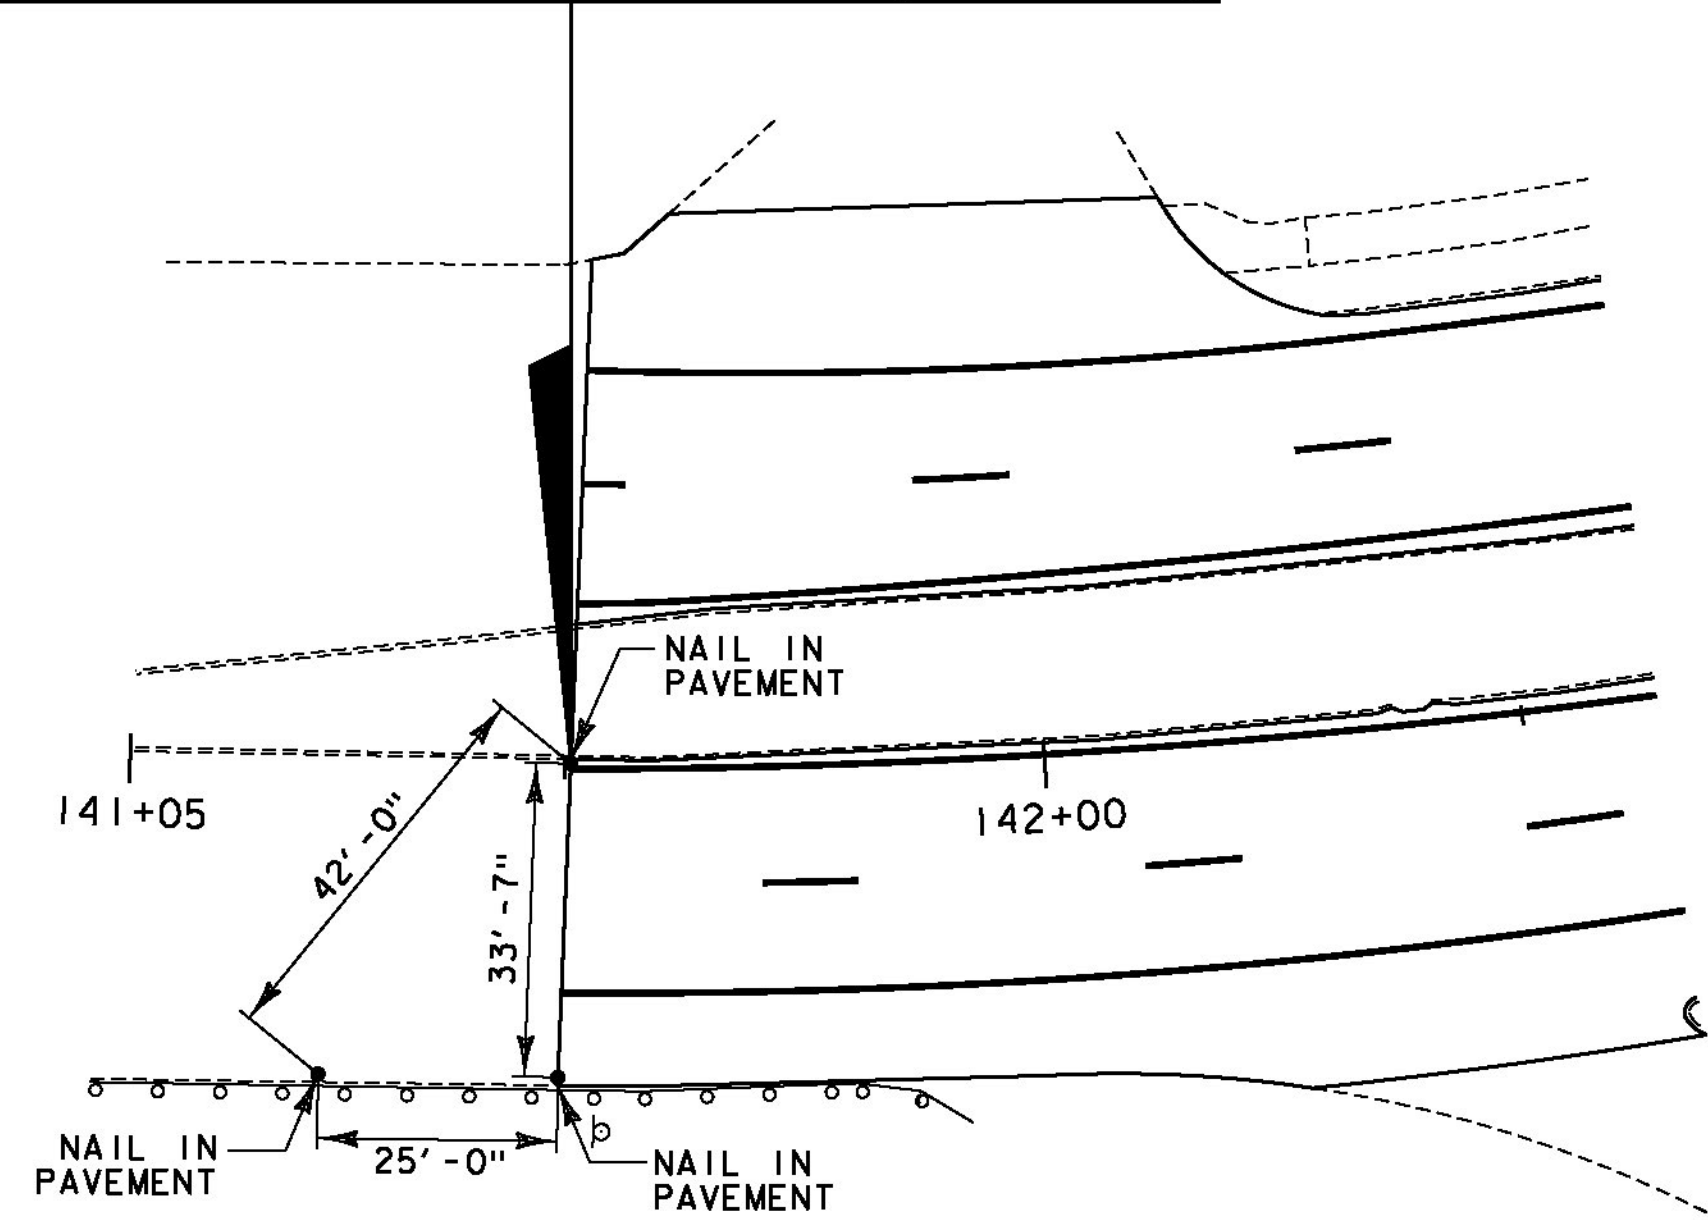


U.S. ROUTE 2 ST. JOHNSBURY BEGIN PROJECT LOCATION TIES

**BEGIN STP 2936(1) U.S. ROUTE 5
ST. JOHNSBURY STA. 70+59.36 = (MM 1.337)**

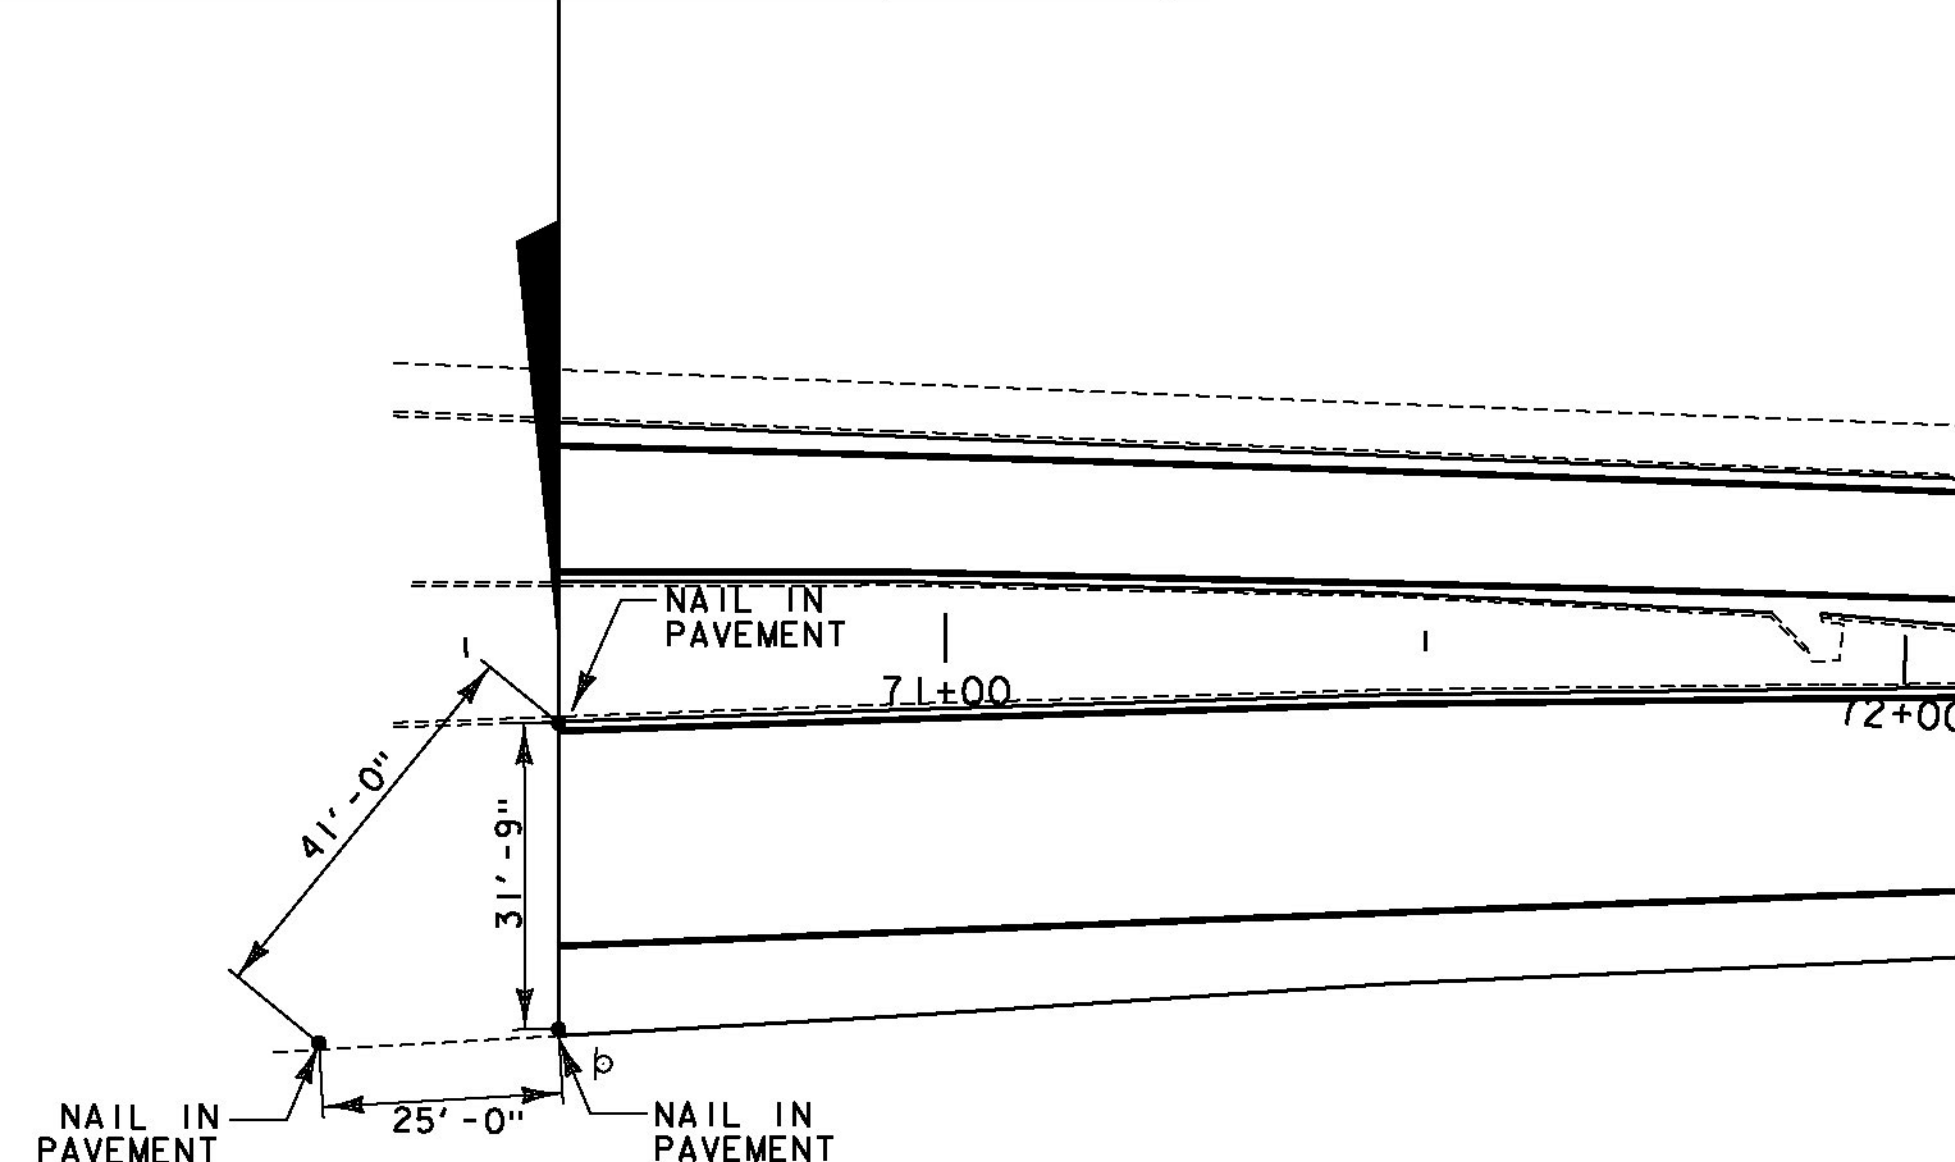


U.S. ROUTE 5 ST. JOHNSBURY BEGIN PROJECT LOCATION TIES

**BEGIN STP 2936(1) U.S. ROUTE 5
LYNDON STA. 139+49.76 = (MM 2.642)**

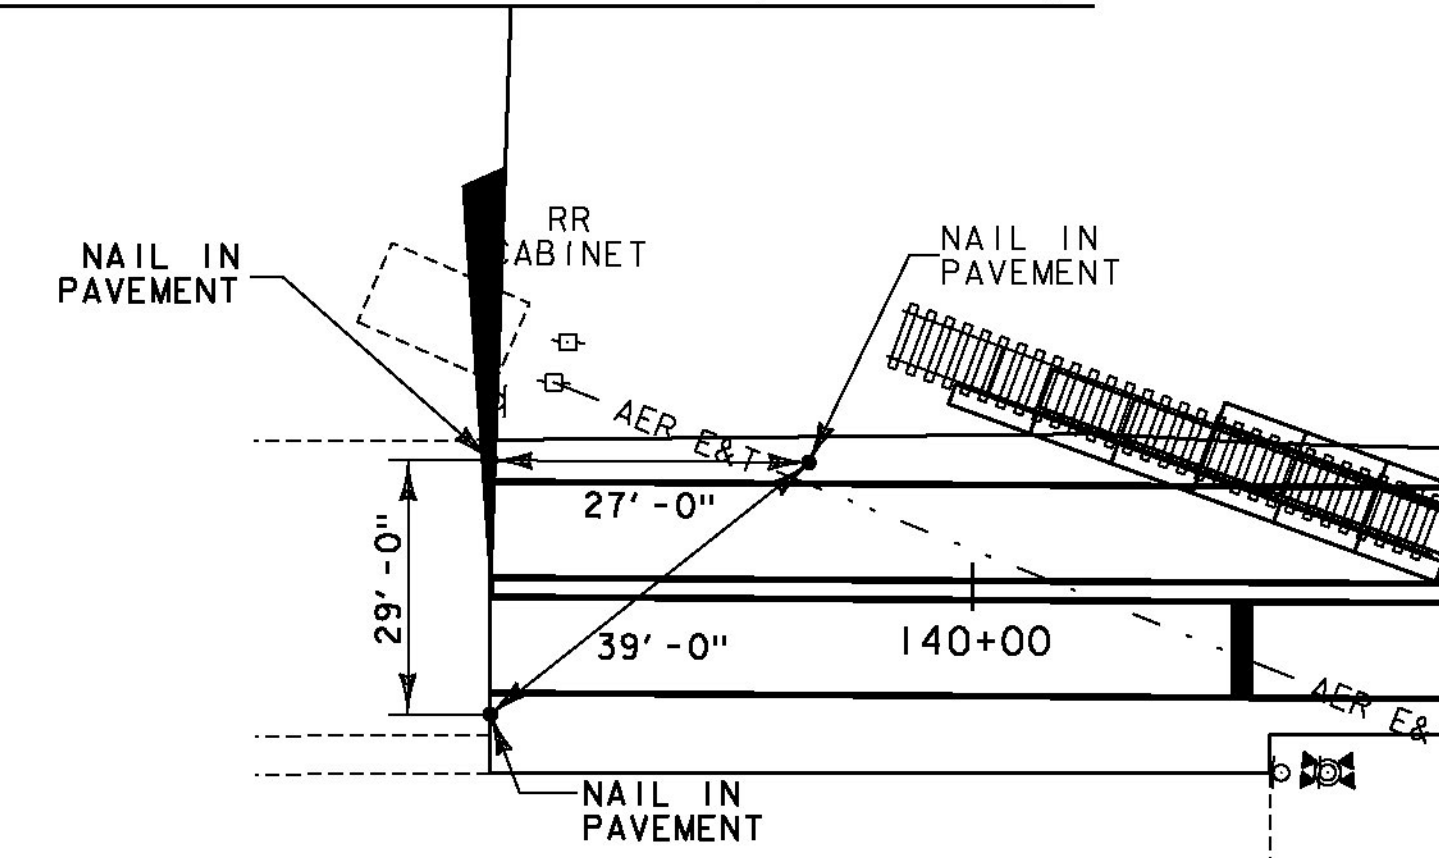


U.S. ROUTE 5 LYNDON BEGIN PROJECT LOCATION TIES

**END STP 2936(1) U.S. ROUTE 2
ST. JOHNSBURY STA. 248+10.72 = (MM 4.699)**

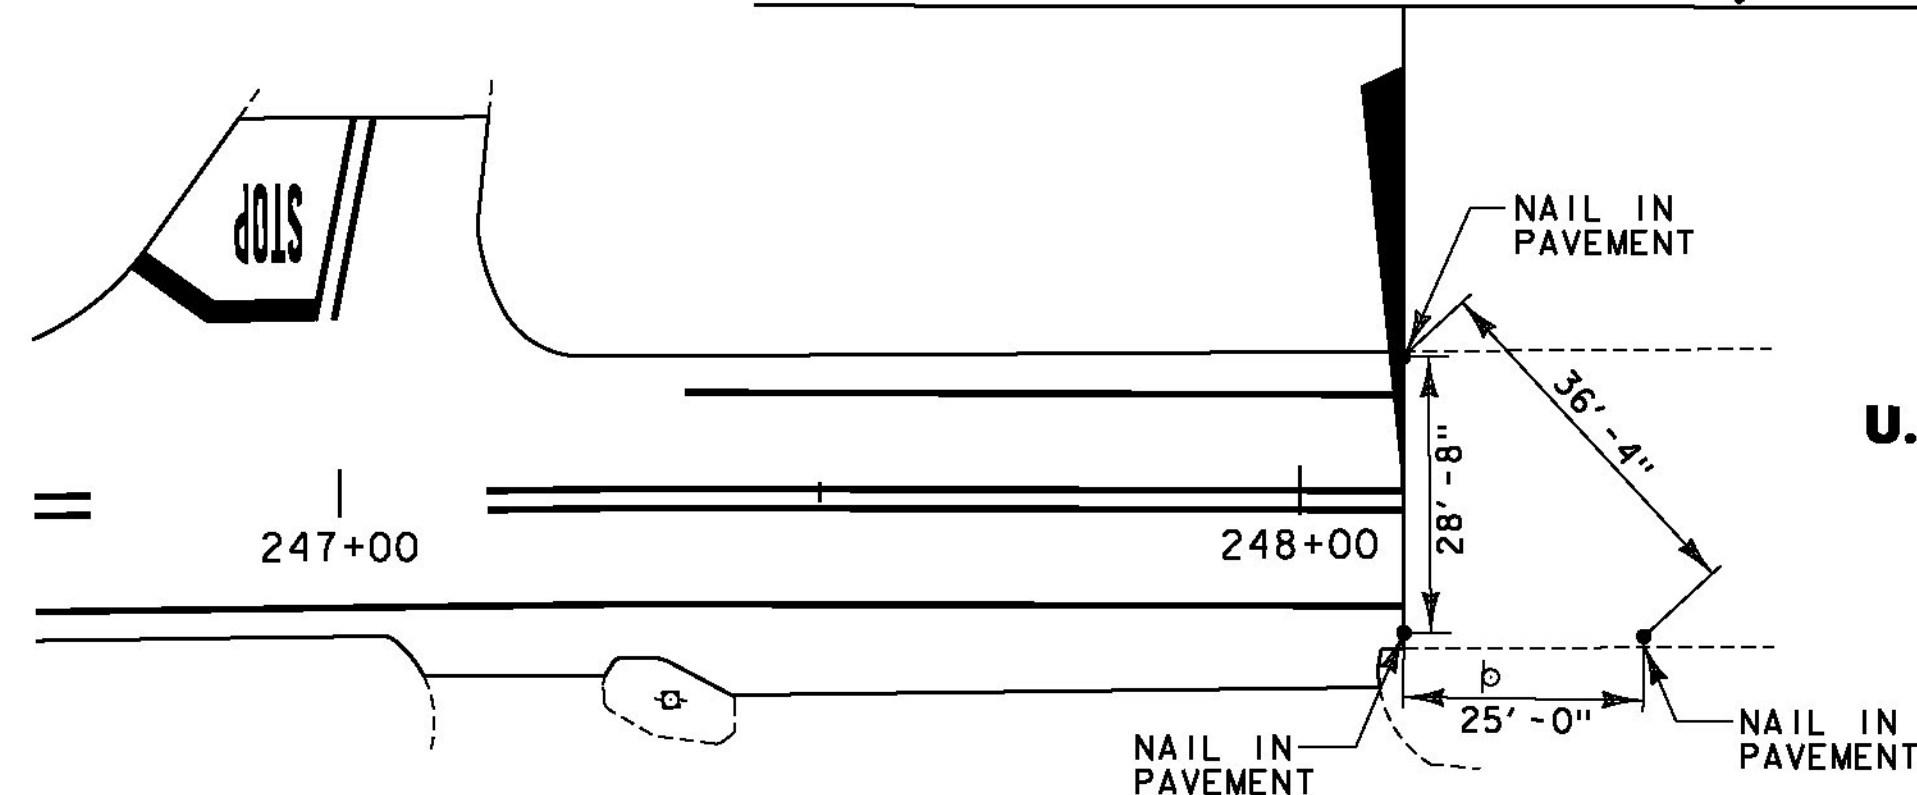


U.S. ROUTE 2 ST. JOHNSBURY END PROJECT LOCATION TIES

**END STP 2936(1) U.S. ROUTE 5
ST. JOHNSBURY STA. 151+85.28 = (MM 2.876)**

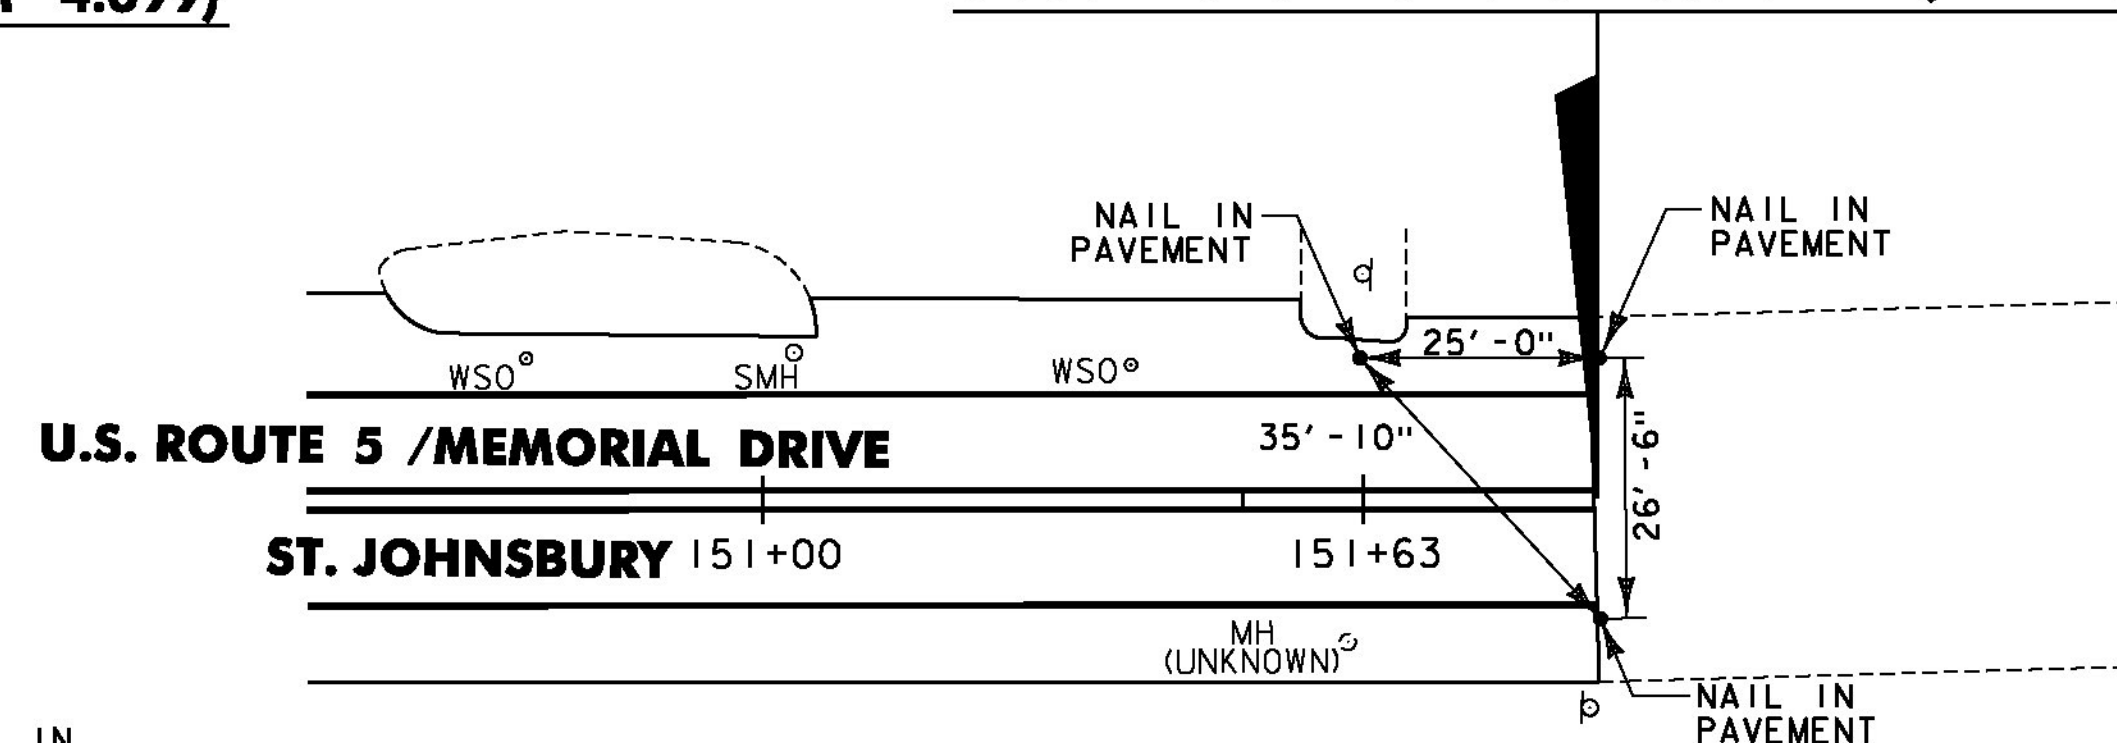

U.S. ROUTE 5 ST. JOHNSBURY END PROJECT LOCATION TIES

**END STP 2936(1) U.S. ROUTE 5
LYNDON STA. 191+18.88 = (MM 3.621)**

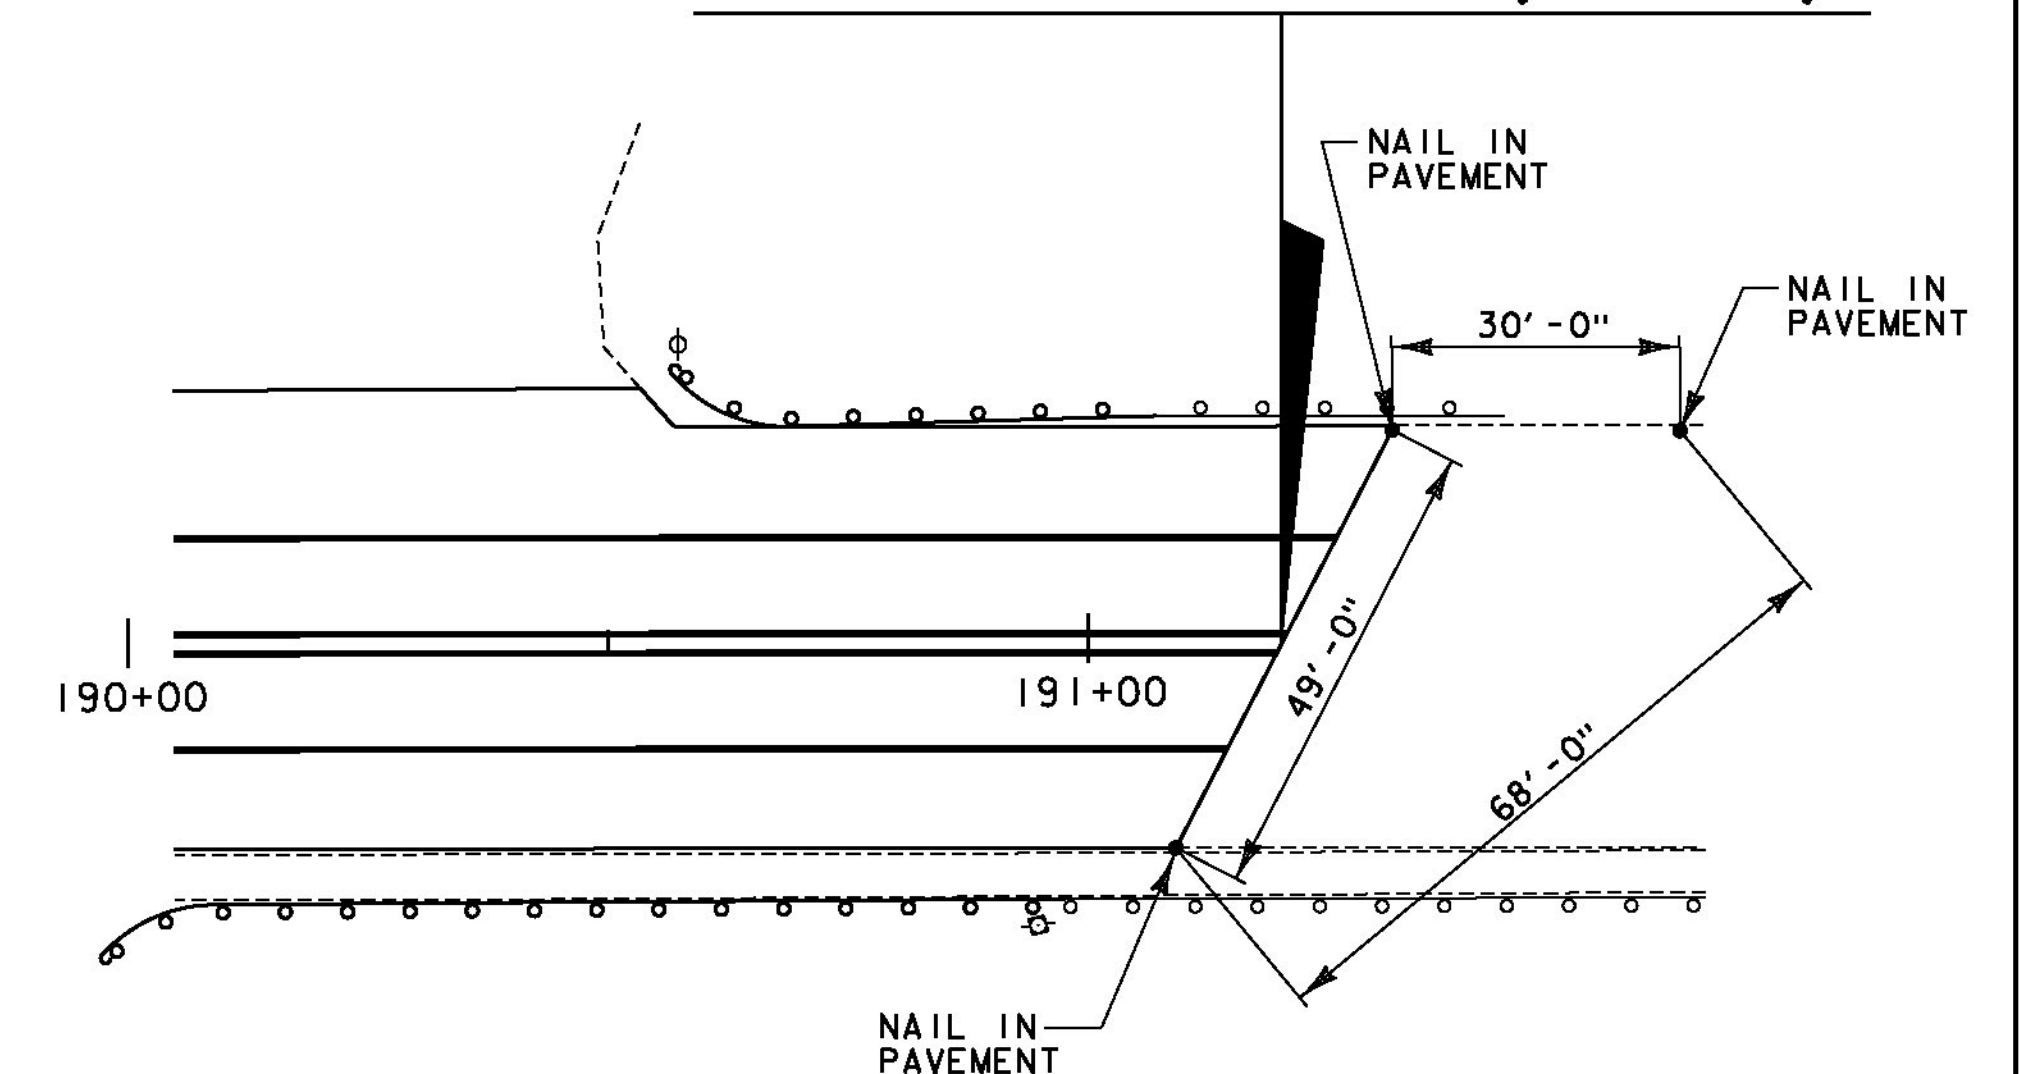

U.S. ROUTE 5 LYNDON END PROJECT LOCATION TIES

NOT TO SCALE

**MISCELLANEOUS
DETAIL
SHEET #1**

PROJECT NAME: ST JOHNSBURY - LYNDON
PROJECT NUMBER: STP 2936(1)

FILE NAME: pllc308.dgn
PROJECT LEADER: G. EDWARDS
DESIGNED BY: D. DRAPER

PLOT DATE: 5/5/2014
DRAWN BY: D. DRAPER
CHECKED BY: J. LITTLE
SHEET 54 OF 250

