



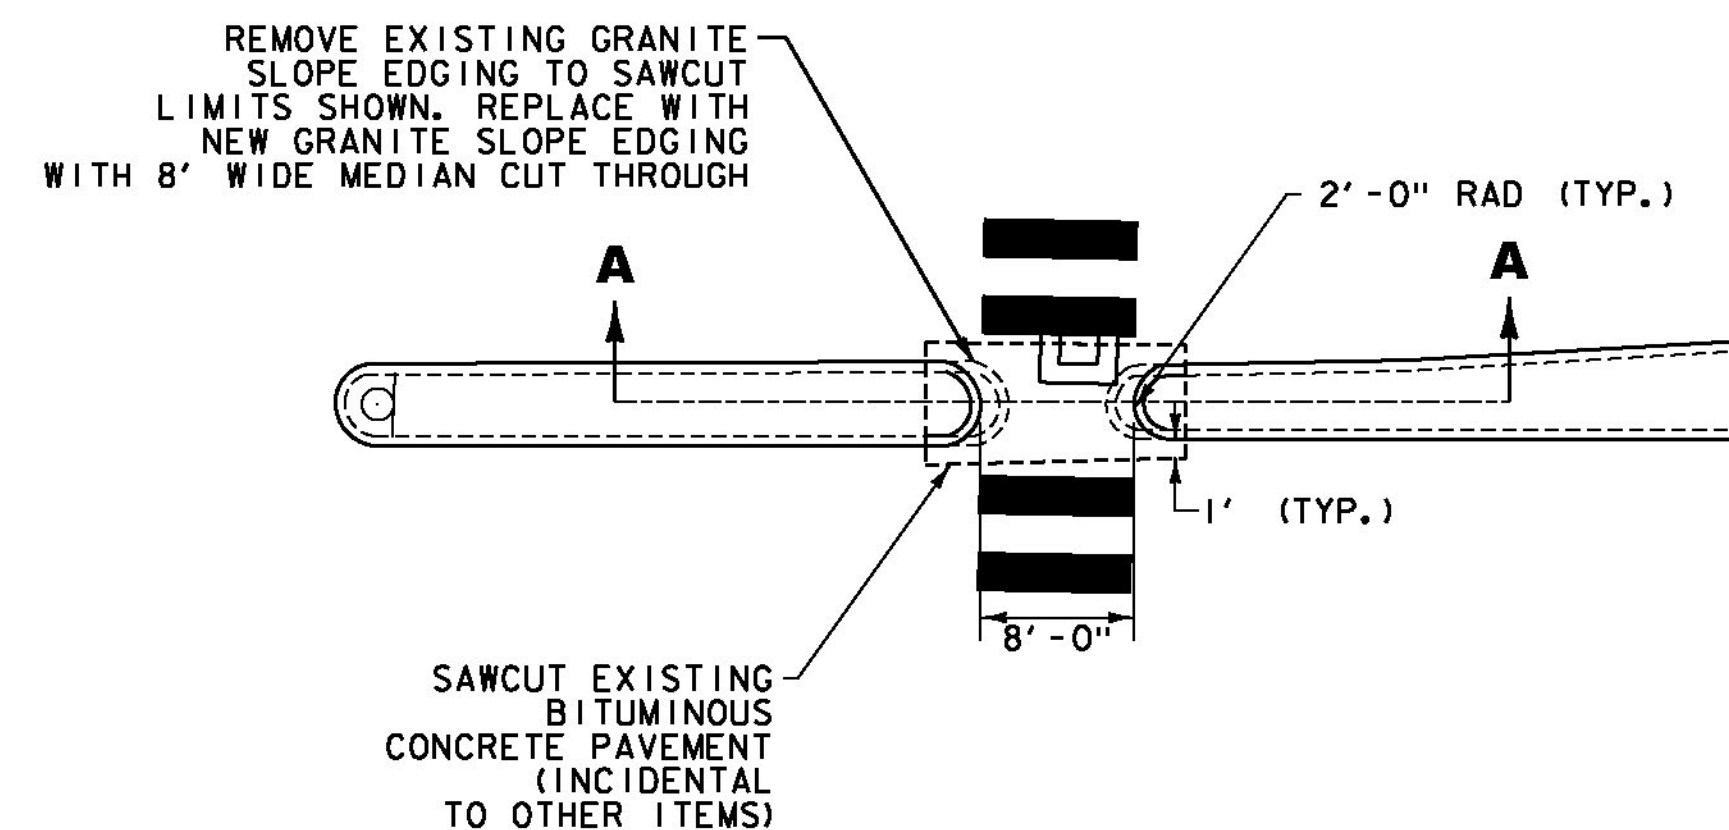


PLAN VIEW

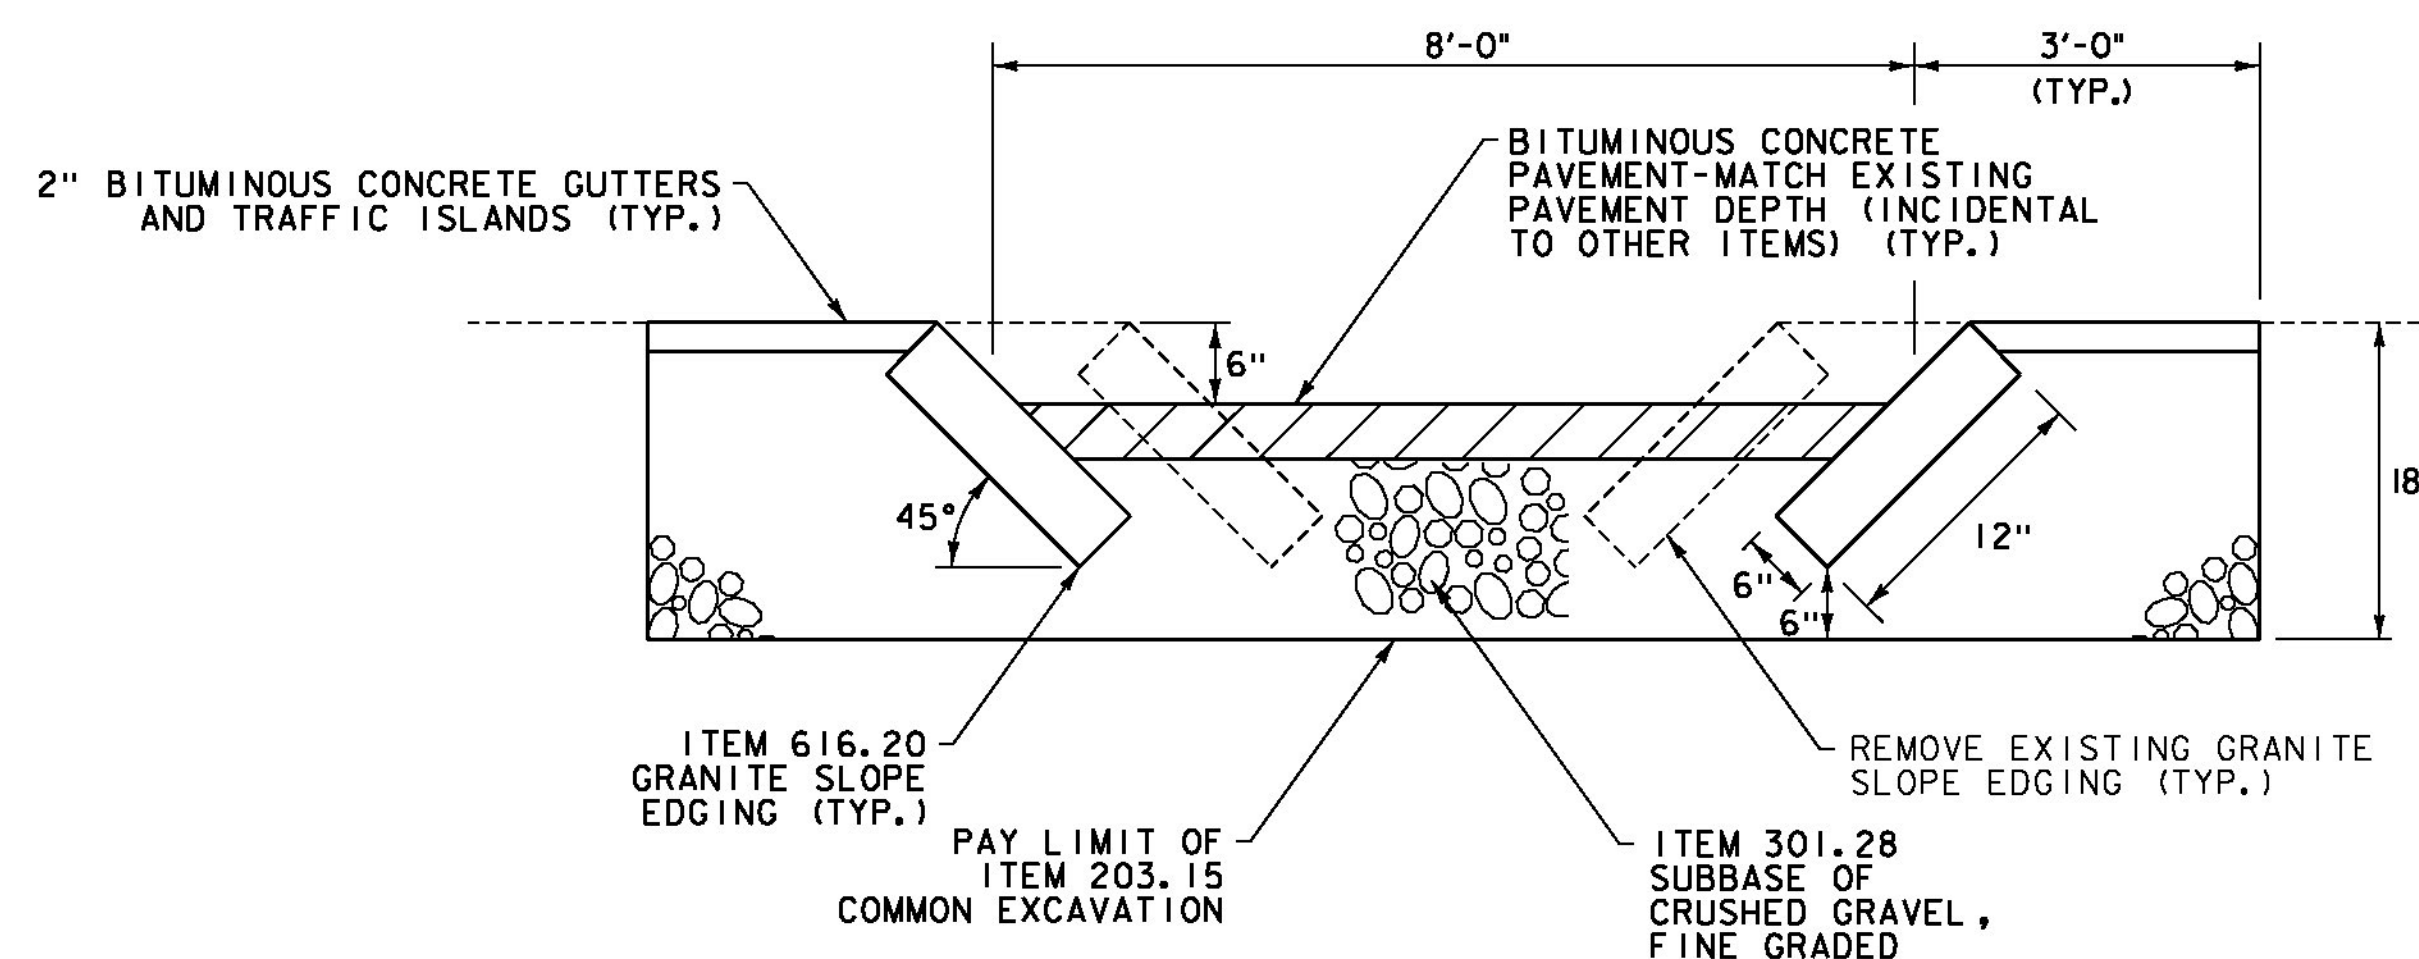

SECTION A-A


MEDIAN ISLAND RECONSTRUCTION DETAIL

ST. JOHNSBURY U.S. ROUTE 2 STA. 148+54, LT

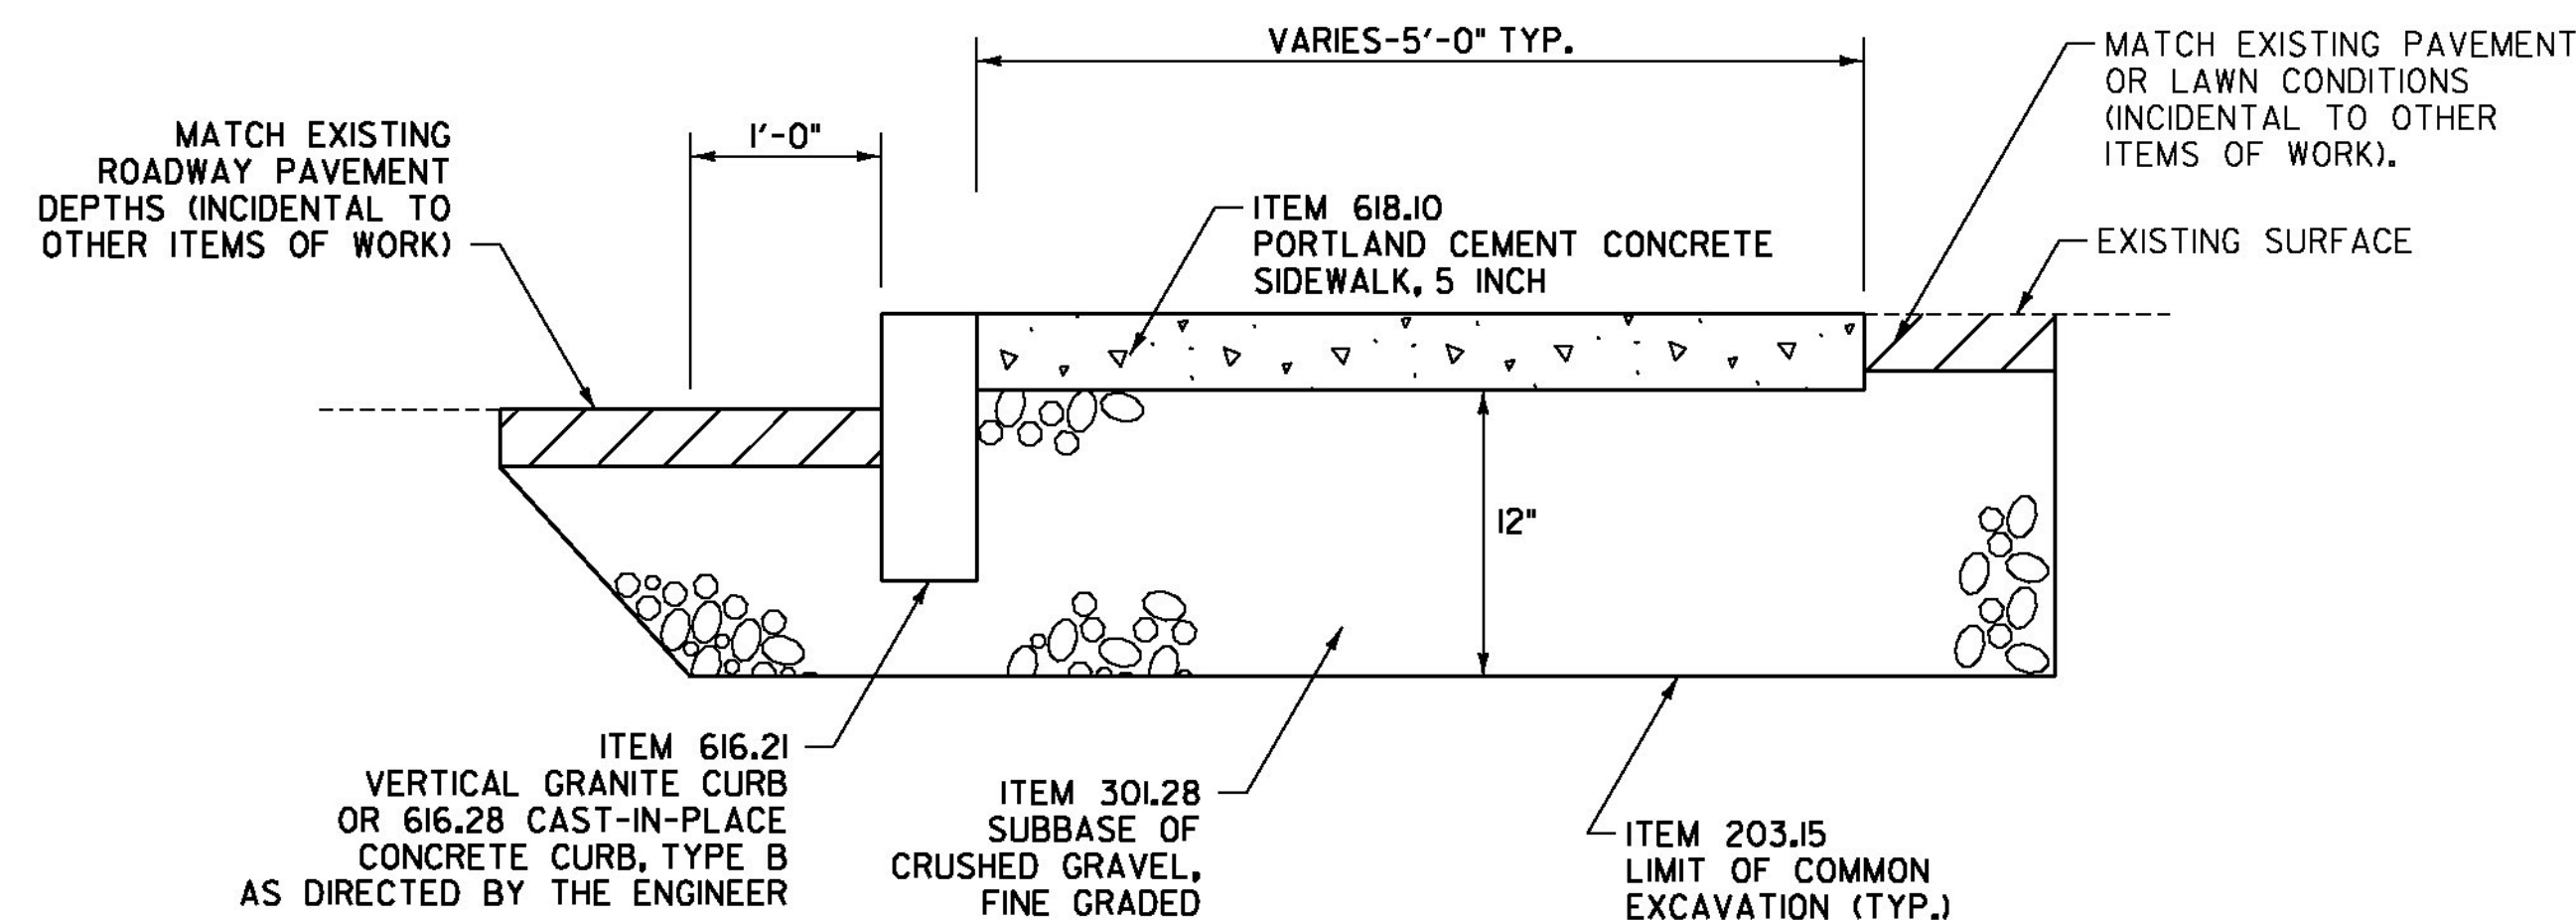


5 INCH SIDEWALK WITH 12 INCH SUBBASE DETAIL

ST. JOHNSBURY U.S. ROUTE 2 STA. 231+60, RT (CONCRETE CURB)
 ST. JOHNSBURY U.S. ROUTE 5 STA. 112+97, RT (MILL ST.) (CONCRETE CURB)
 ST. JOHNSBURY U.S. ROUTE 5 STA. 118+75, LT TO 119+41, RT (GRANITE CURB)
 ST. JOHNSBURY U.S. ROUTE 5 STA. 141+97, LT TO 142+38, LT (GRANITE CURB)

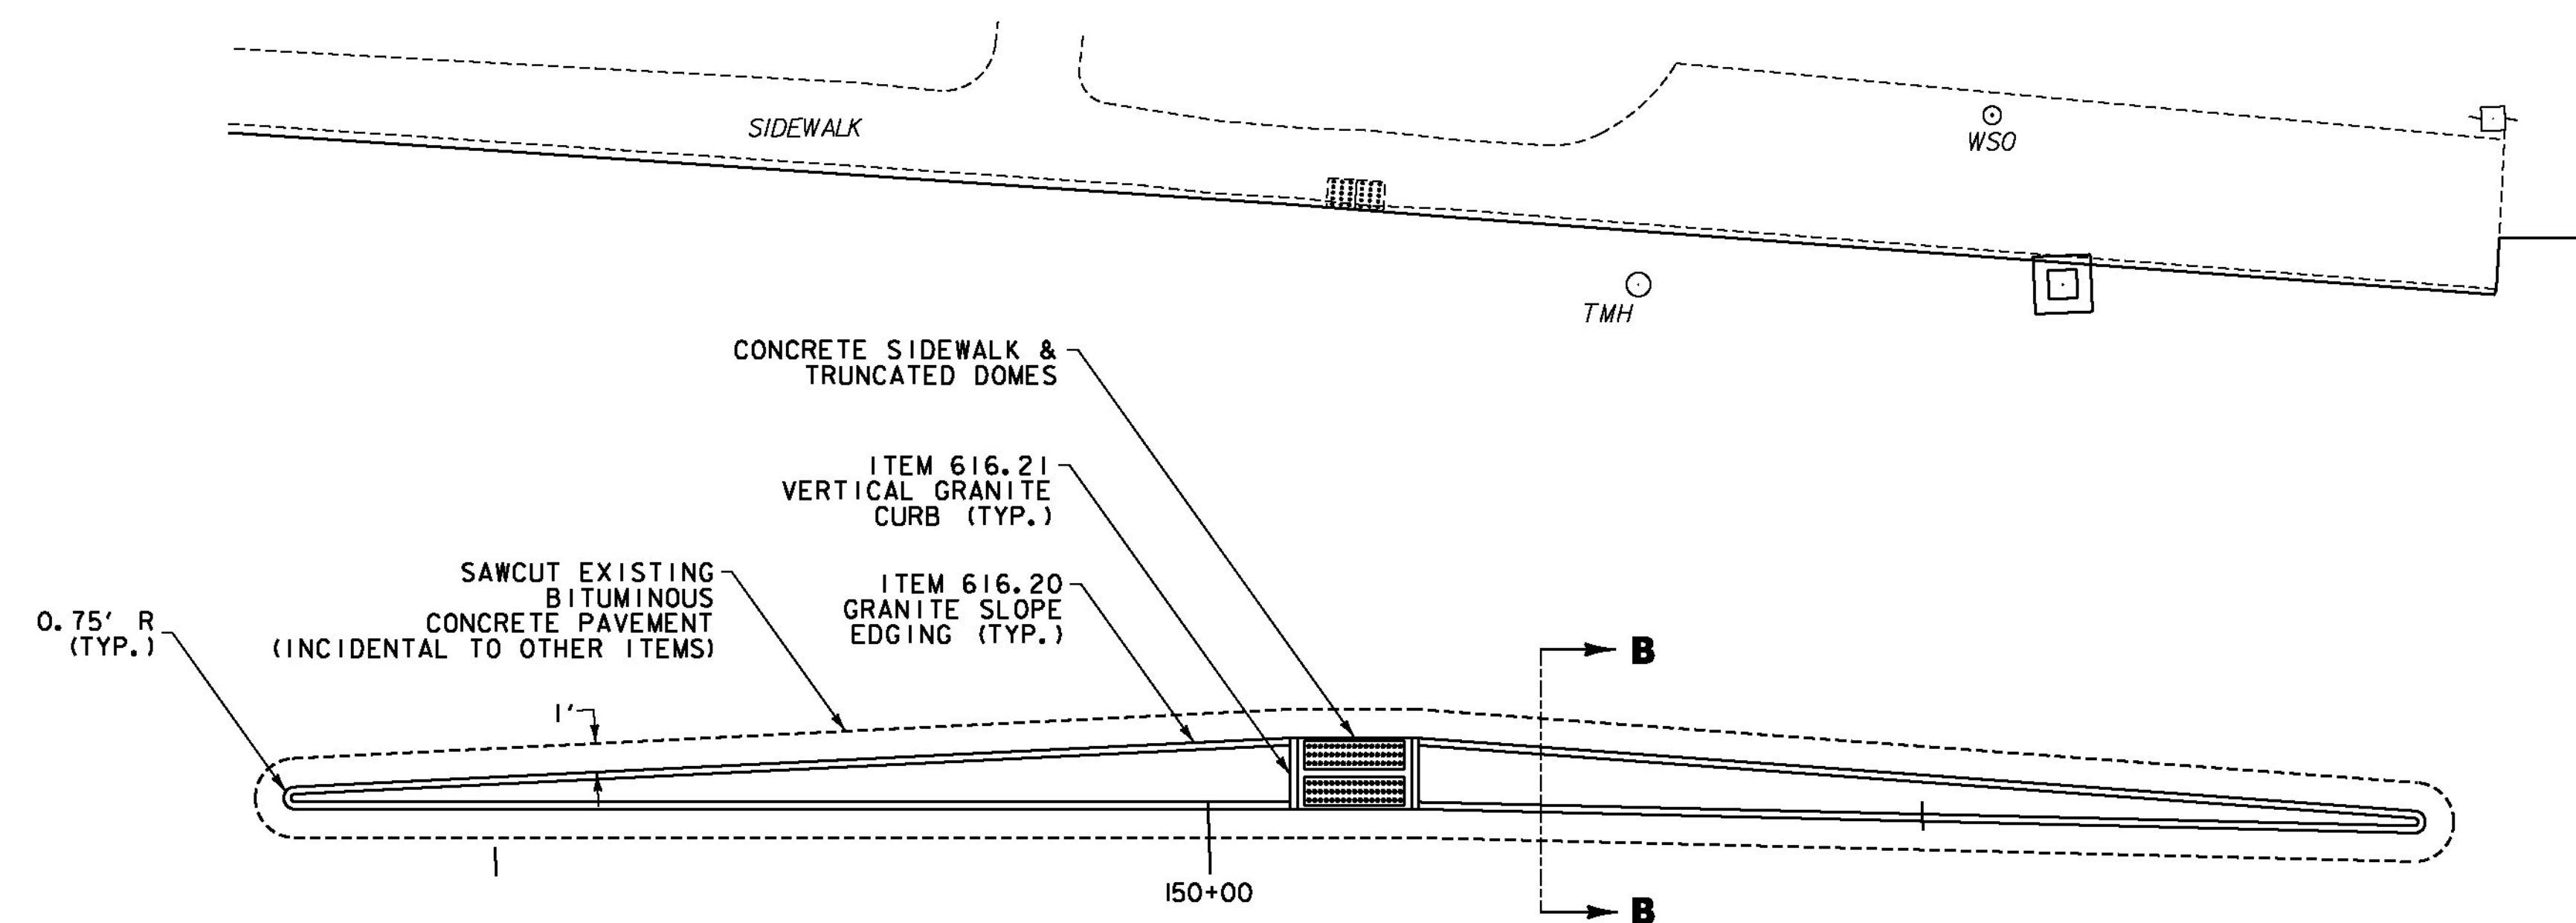

U.S. ROUTE 5 NORTHBOUND

PLAN VIEW

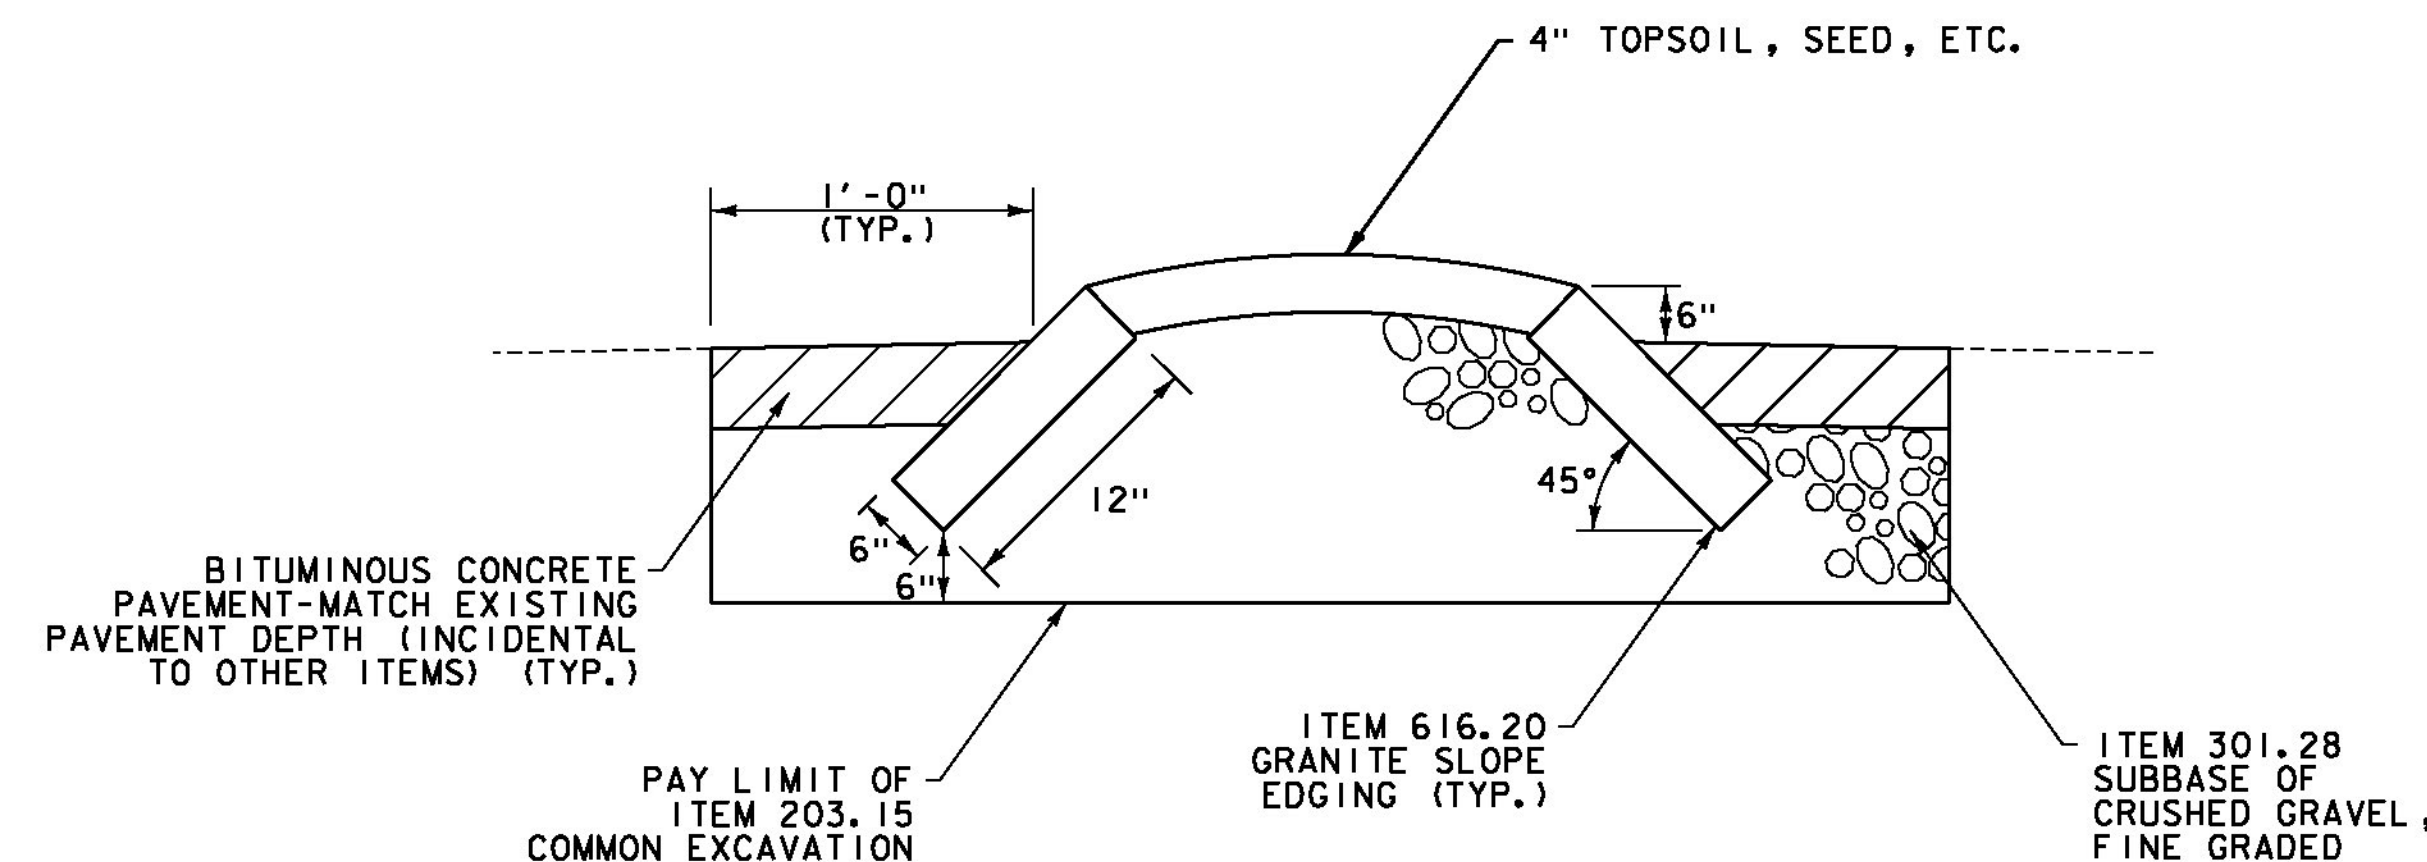

SECTION B-B

CENTER ISLAND DETAIL

LYNDON U.S. ROUTE 5 STA. 149+35 TO 150+85, LT

NOT TO SCALE

MISCELLANEOUS
DETAIL
SHEET #4



PROJECT NAME: ST JOHNSBURY - LYNDON
 PROJECT NUMBER: STP 2936(I)

FILE NAME: pllc308.dgn
 PROJECT LEADER: G. EDWARDS
 DESIGNED BY: D. DRAPER

PLOT DATE: 7/25/2014
 DRAWN BY: D. DRAPER
 CHECKED BY: J. LITTLE
 SHEET 57 OF 250