


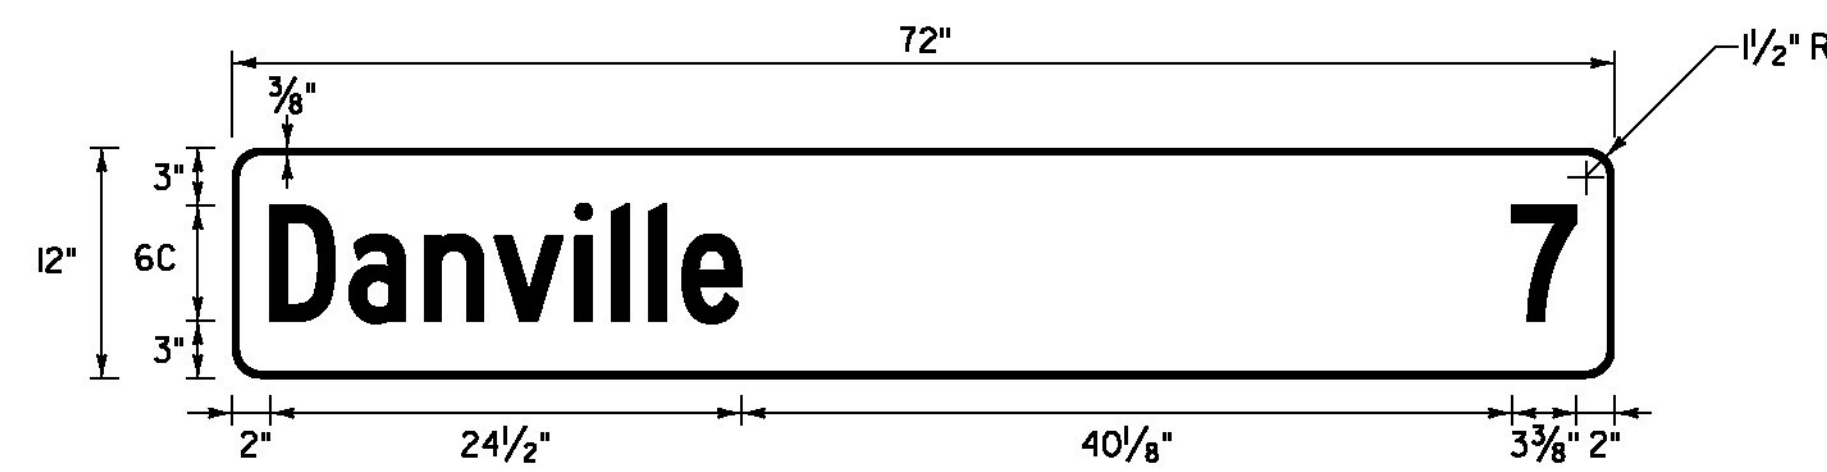


VD2-1

LOCATION: ST. JOHNSBURY, U.S. ROUTE 2
STA. 143+55, LT

COLOR: WHITE BORDER, ARROW AND TEXT (RETROREFLECTIVE)
GREEN BACKGROUND (RETROREFLECTIVE)

MATERIAL: 0.125" FLAT SHEET ALUMINUM

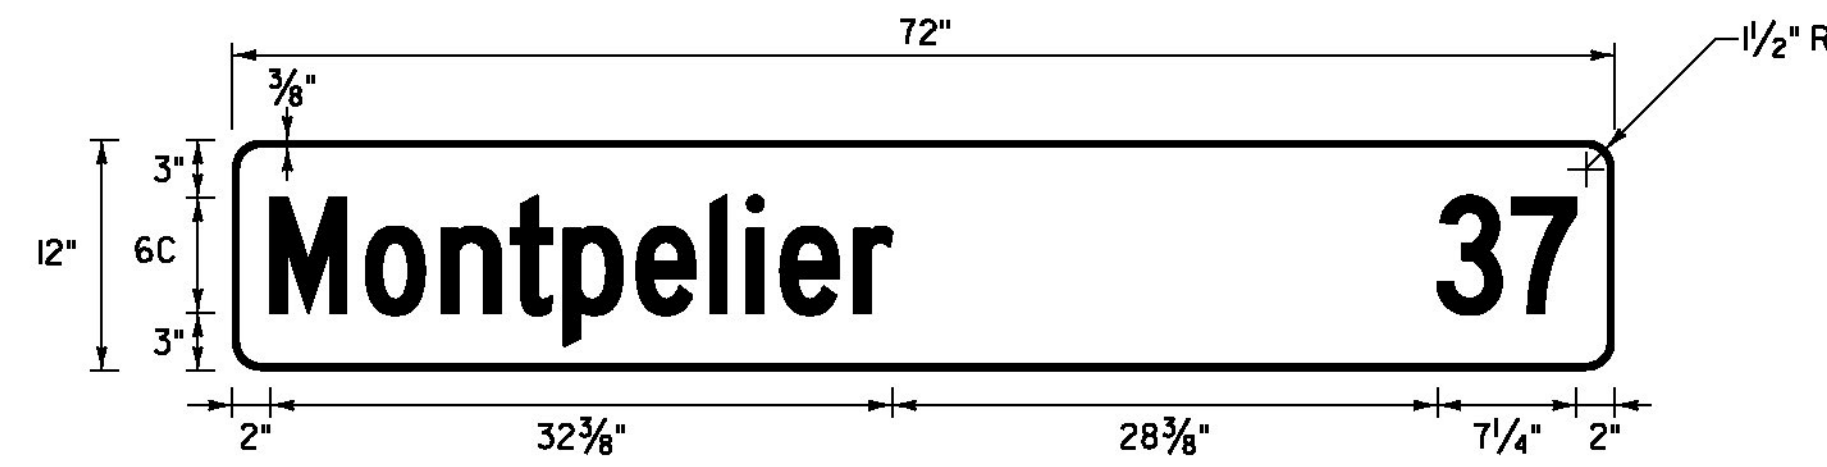


VD2-1

LOCATION: ST. JOHNSBURY, U.S. ROUTE 2
STA. 143+55, LT
STA. 161+50, LT

COLOR: WHITE BORDER, ARROW AND TEXT (RETROREFLECTIVE)
GREEN BACKGROUND (RETROREFLECTIVE)

MATERIAL: 0.125" FLAT SHEET ALUMINUM

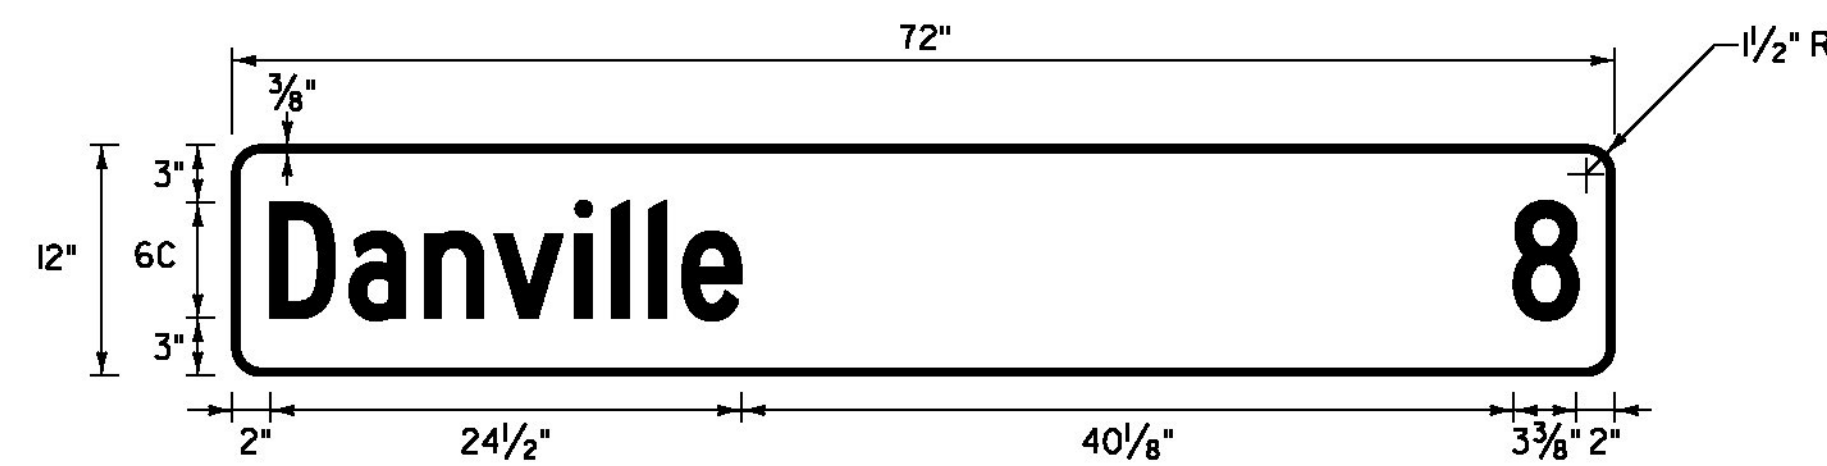


VD2-1

LOCATION: ST. JOHNSBURY, U.S. ROUTE 2
STA. 161+50, LT
ST. JOHNSBURY, ALT. U.S. ROUTE 5
STA. 4+00, RT

COLOR: WHITE BORDER, ARROW AND TEXT (RETROREFLECTIVE)
GREEN BACKGROUND (RETROREFLECTIVE)

MATERIAL: 0.125" FLAT SHEET ALUMINUM

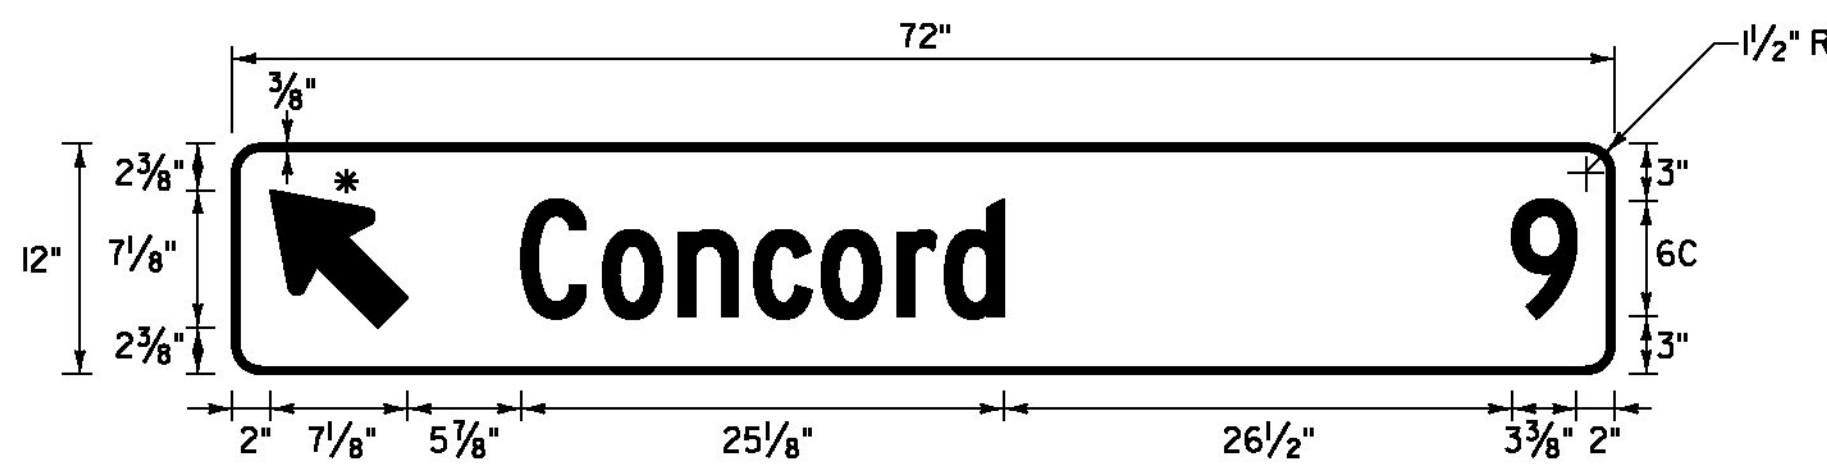


VD1-1a

LOCATION: ST. JOHNSBURY, U.S. ROUTE 2
STA. 166+50, RT

COLOR: WHITE BORDER, ARROW AND TEXT (RETROREFLECTIVE)
GREEN BACKGROUND (RETROREFLECTIVE)

MATERIAL: 0.125" FLAT SHEET ALUMINUM

* FOR ARROW DETAIL SEE SHEET 238

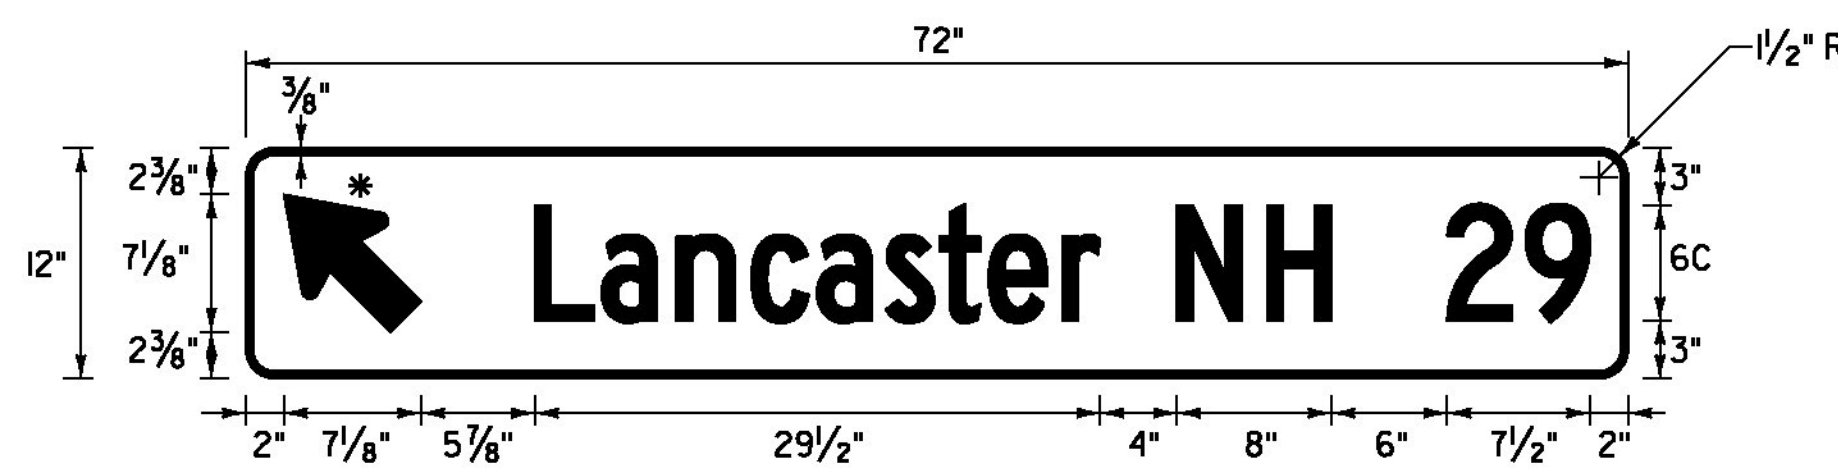


VD1-1a

LOCATION: ST. JOHNSBURY, U.S. ROUTE 2
STA. 166+50, RT

COLOR: WHITE BORDER, ARROW AND TEXT (RETROREFLECTIVE)
GREEN BACKGROUND (RETROREFLECTIVE)

MATERIAL: 0.125" FLAT SHEET ALUMINUM

* FOR ARROW DETAIL SEE SHEET 238

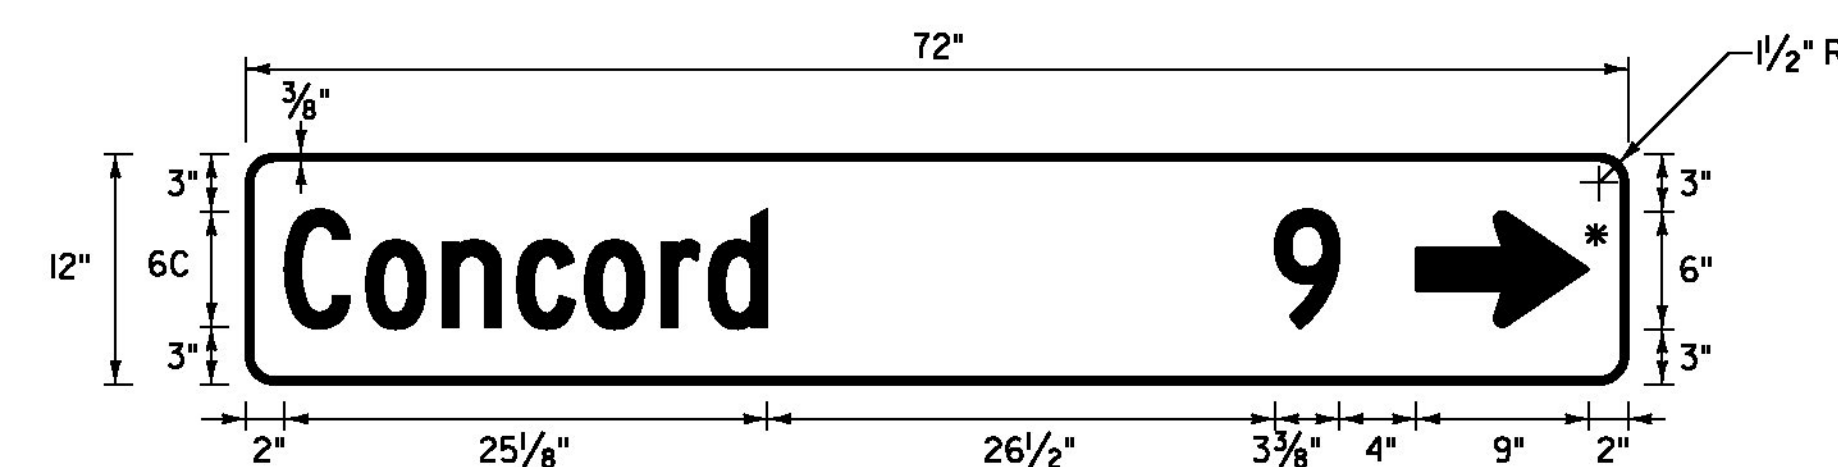


VD1-1a

LOCATION: ST. JOHNSBURY, U.S. ROUTE 2
STA. 174+45, RT

COLOR: WHITE BORDER, ARROW AND TEXT (RETROREFLECTIVE)
GREEN BACKGROUND (RETROREFLECTIVE)

MATERIAL: 0.125" FLAT SHEET ALUMINUM

* FOR ARROW DETAIL SEE SHEET 238

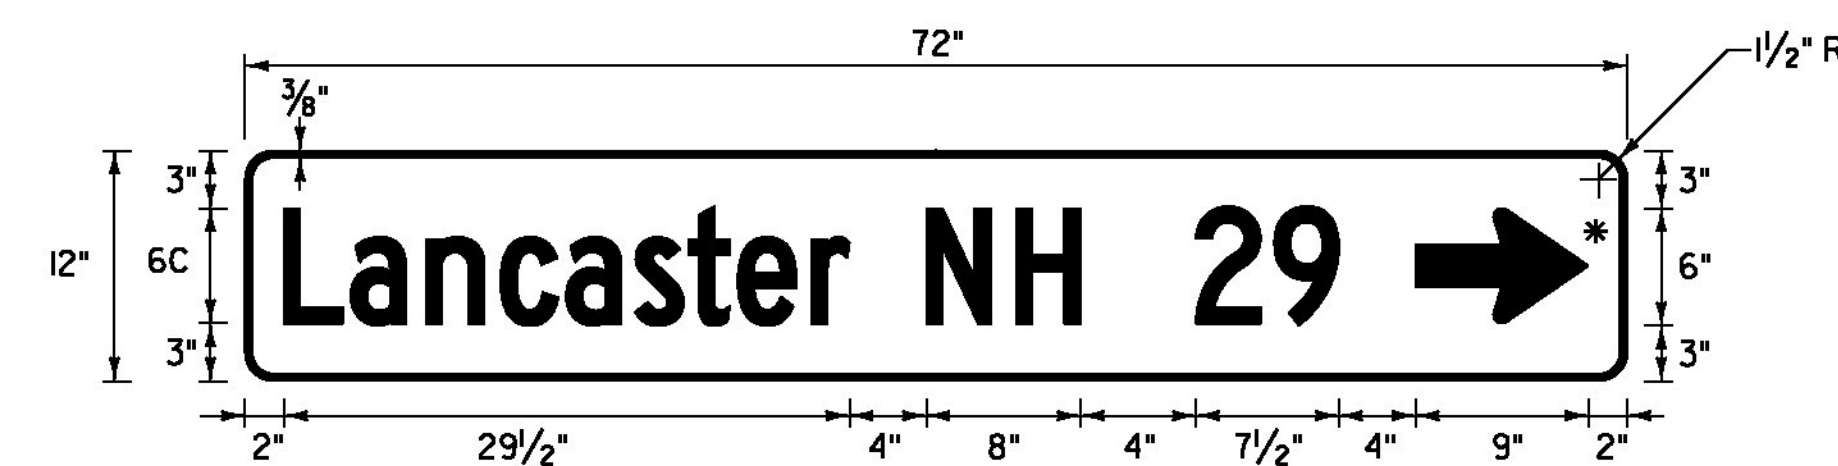


VD1-1a

LOCATION: ST. JOHNSBURY, U.S. ROUTE 2
STA. 174+45, RT

COLOR: WHITE BORDER, ARROW AND TEXT (RETROREFLECTIVE)
GREEN BACKGROUND (RETROREFLECTIVE)

MATERIAL: 0.125" FLAT SHEET ALUMINUM

* FOR ARROW DETAIL SEE SHEET 238

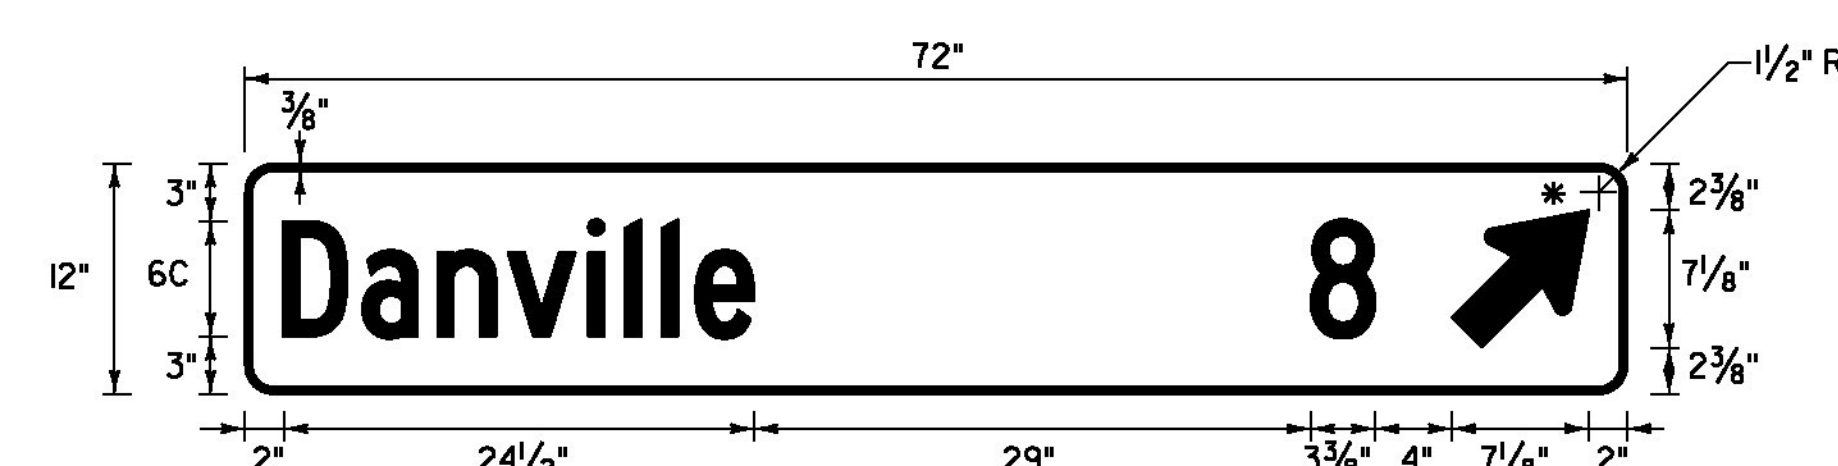


VD1-1a

LOCATION: ST. JOHNSBURY, U.S. ROUTE 2
STA. 175+86, LT

COLOR: WHITE BORDER, ARROW AND TEXT (RETROREFLECTIVE)
GREEN BACKGROUND (RETROREFLECTIVE)

MATERIAL: 0.125" FLAT SHEET ALUMINUM

* FOR ARROW DETAIL SEE SHEET 238

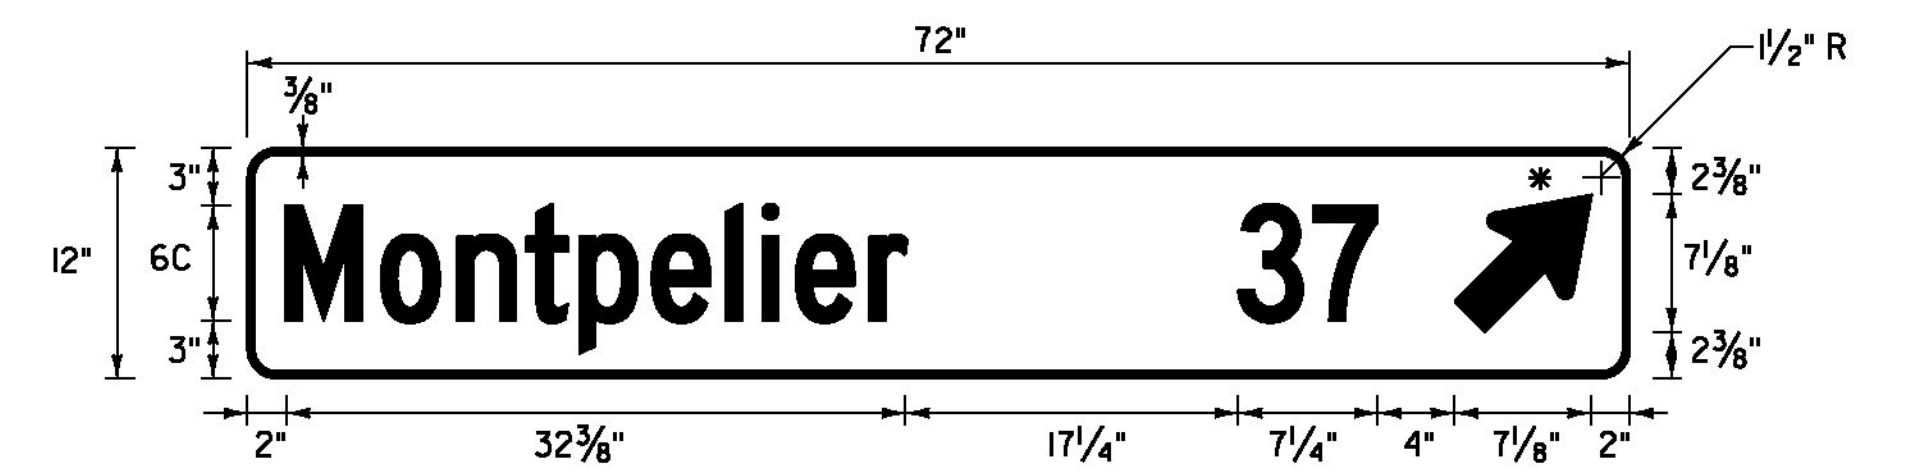


VD1-1a

LOCATION: ST. JOHNSBURY, U.S. ROUTE 2
STA. 175+86, LT

COLOR: WHITE BORDER, ARROW AND TEXT (RETROREFLECTIVE)
GREEN BACKGROUND (RETROREFLECTIVE)

MATERIAL: 0.125" FLAT SHEET ALUMINUM

* FOR ARROW DETAIL SEE SHEET 238

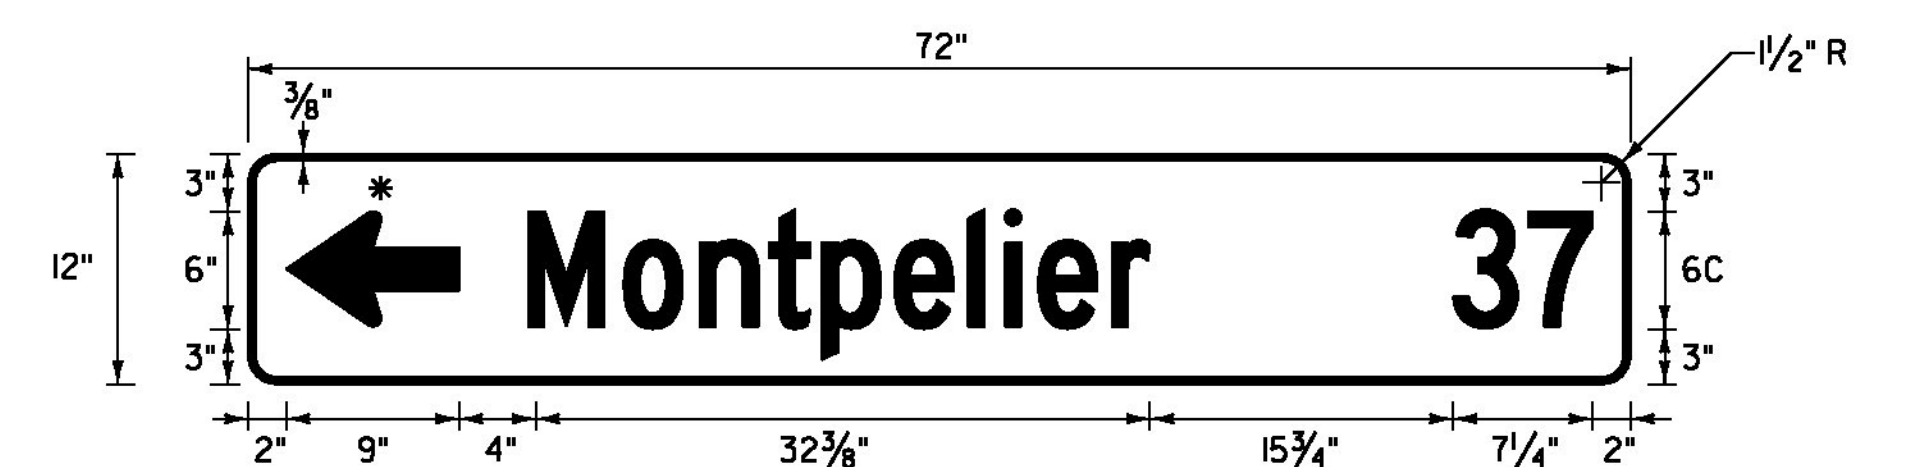


VD1-1a

LOCATION: ST. JOHNSBURY, U.S. ROUTE 2
STA. 179+00, LT

COLOR: WHITE BORDER, ARROW AND TEXT (RETROREFLECTIVE)
GREEN BACKGROUND (RETROREFLECTIVE)

MATERIAL: 0.125" FLAT SHEET ALUMINUM

* FOR ARROW DETAIL SEE SHEET 238

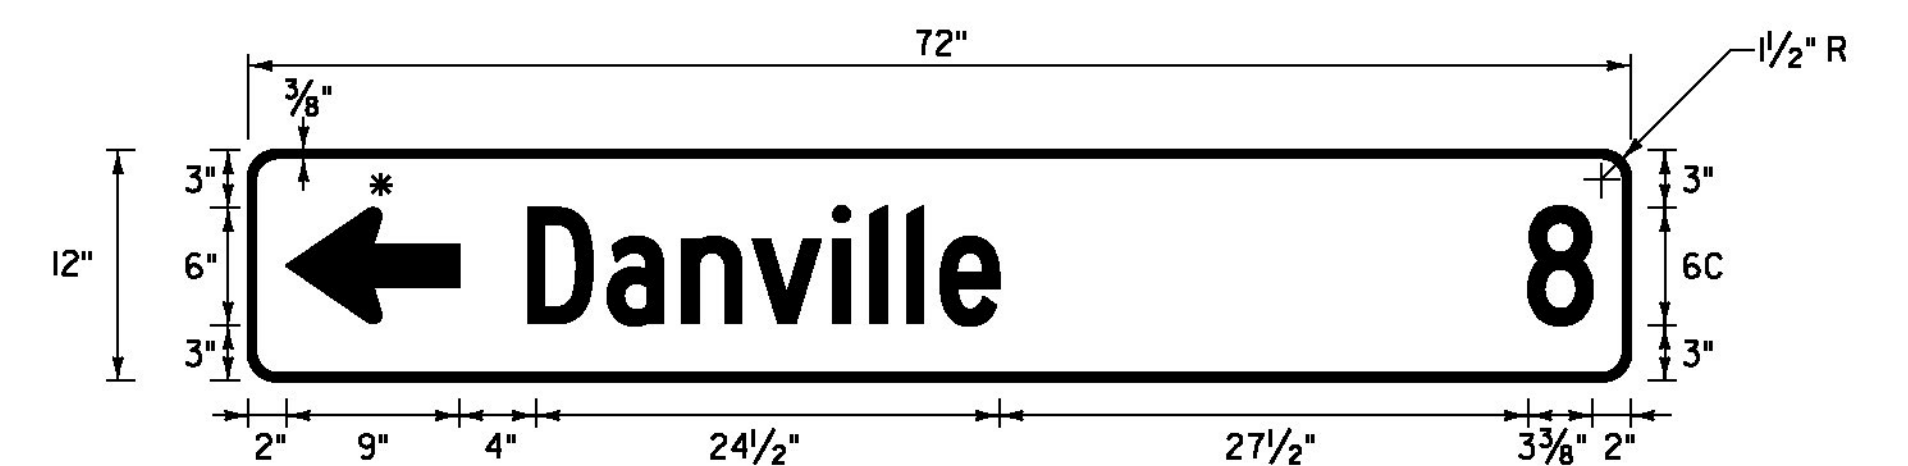

VD1-1a

LOCATION: ST. JOHNSBURY, U.S. ROUTE 2
STA. 179+00, LT

ST. JOHNSBURY, U.S. ROUTE 5
STA. 85+79, RT
STA. 97+10, LT

ST. JOHNSBURY, ALT. U.S. ROUTE 5
STA. 20+62, RT

COLOR: WHITE BORDER, ARROW AND TEXT (RETROREFLECTIVE)
GREEN BACKGROUND (RETROREFLECTIVE)

MATERIAL: 0.125" FLAT SHEET ALUMINUM

* FOR ARROW DETAIL SEE SHEET 238

NOT TO SCALE

NOTE: SEE TRAFFIC SIGN NOTES ON SHEET 241

TRAFFIC
SIGN
DETAIL
SHEET #5

PROJECT NAME: ST JOHNSBURY - LYNDON
PROJECT NUMBER: STP 2936(I)

FILE NAME: pllc308.dgn
PROJECT LEADER: G. EDWARDS
DESIGNED BY: D. DRAPER

PLOT DATE: 5/5/2014
DRAWN BY: D. DRAPER
CHECKED BY: J. LITTLE
SHEET 233 OF 250

