




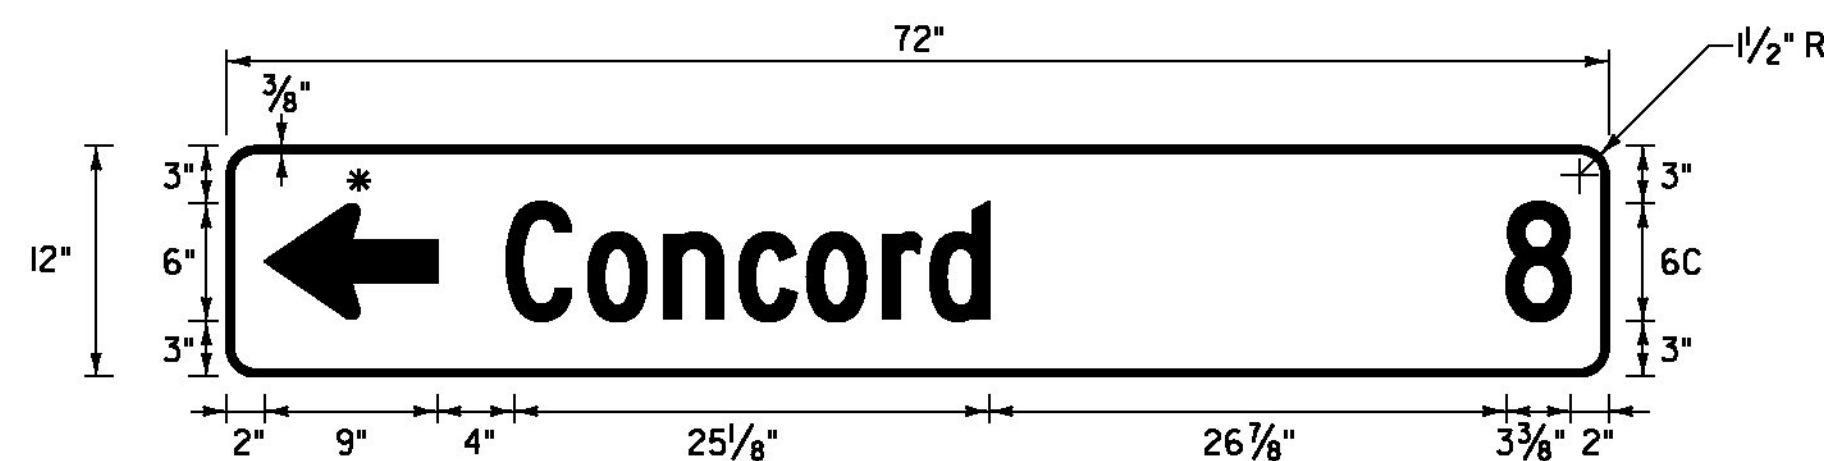


LOCATION: ST. JOHNSBURY, U.S. ROUTE 2
STA. 185+82, RT
ST. JOHNSBURY, U.S. ROUTE 5
STA. 100+03, LT
COLOR: WHITE BORDER, ARROW AND TEXT (RETROREFLECTIVE)
GREEN BACKGROUND (RETROREFLECTIVE)
MATERIAL: 0.125" FLAT SHEET ALUMINUM
* FOR ARROW DETAIL SEE SHEET 238

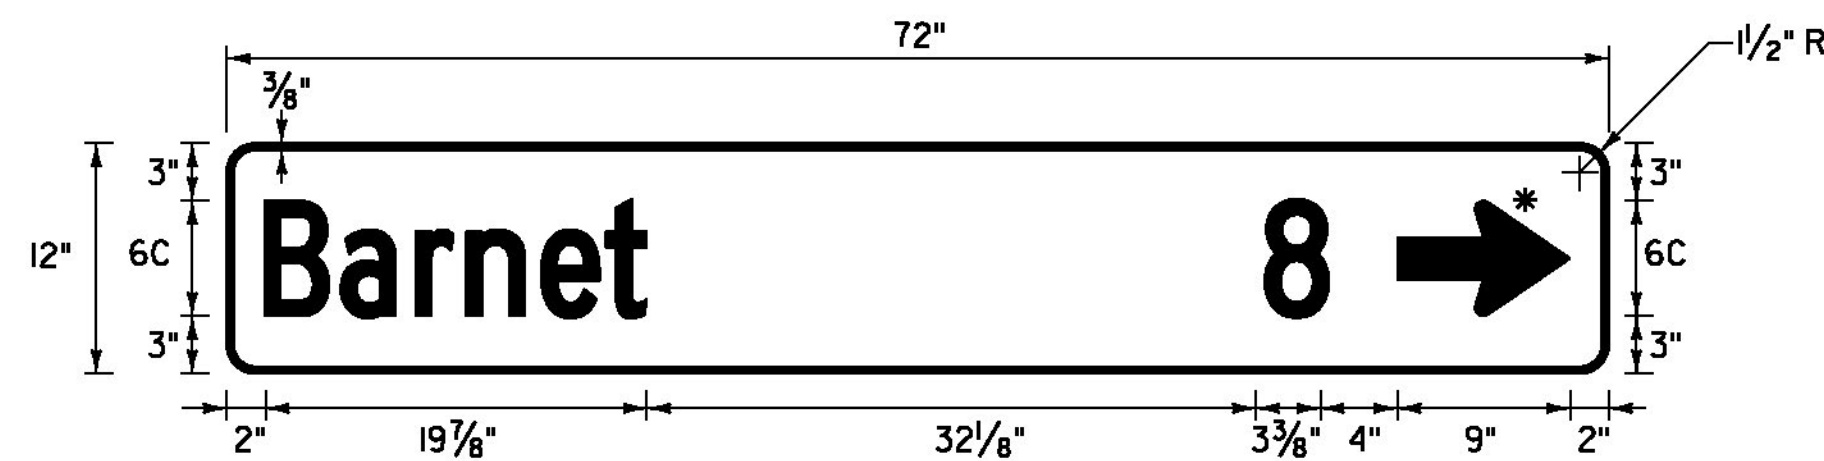


LOCATION: ST. JOHNSBURY, U.S. ROUTE 2
STA. 185+82, RT
COLOR: WHITE BORDER, ARROW AND TEXT (RETROREFLECTIVE)
GREEN BACKGROUND (RETROREFLECTIVE)
MATERIAL: 0.125" FLAT SHEET ALUMINUM
* FOR ARROW DETAIL SEE SHEET 238

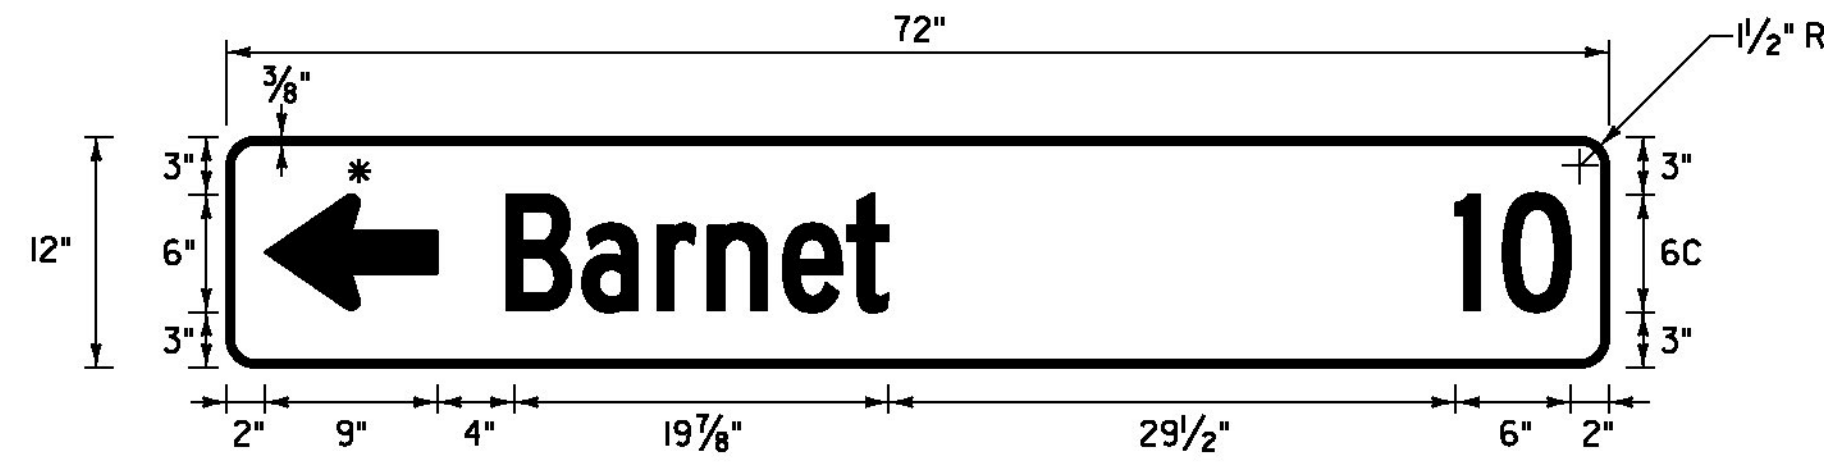


LOCATION: ST. JOHNSBURY, U.S. ROUTE 5
STA. 97+10, LT
STA. 138+80, LT
COLOR: WHITE BORDER, ARROW AND TEXT (RETROREFLECTIVE)
GREEN BACKGROUND (RETROREFLECTIVE)
MATERIAL: 0.125" FLAT SHEET ALUMINUM
* FOR ARROW DETAIL SEE SHEET 238

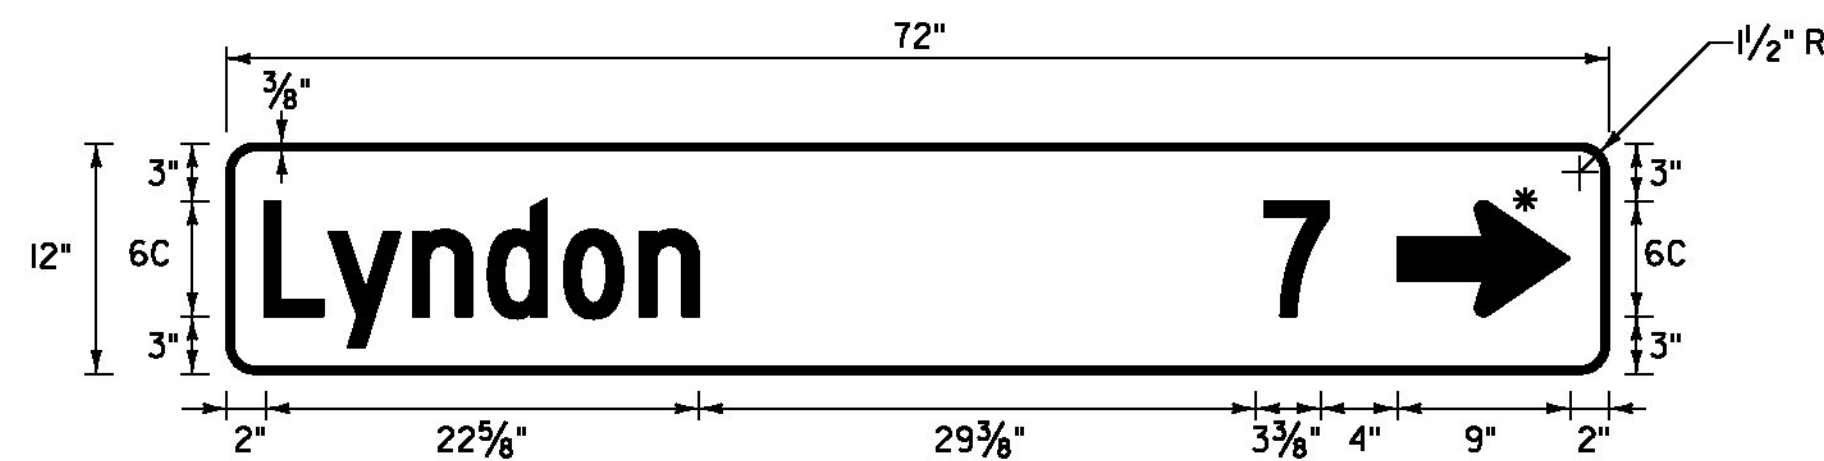


LOCATION: ST. JOHNSBURY, U.S. ROUTE 2
STA. 97+10, LT
COLOR: WHITE BORDER, ARROW AND TEXT (RETROREFLECTIVE)
GREEN BACKGROUND (RETROREFLECTIVE)
MATERIAL: 0.125" FLAT SHEET ALUMINUM
* FOR ARROW DETAIL SEE SHEET 238

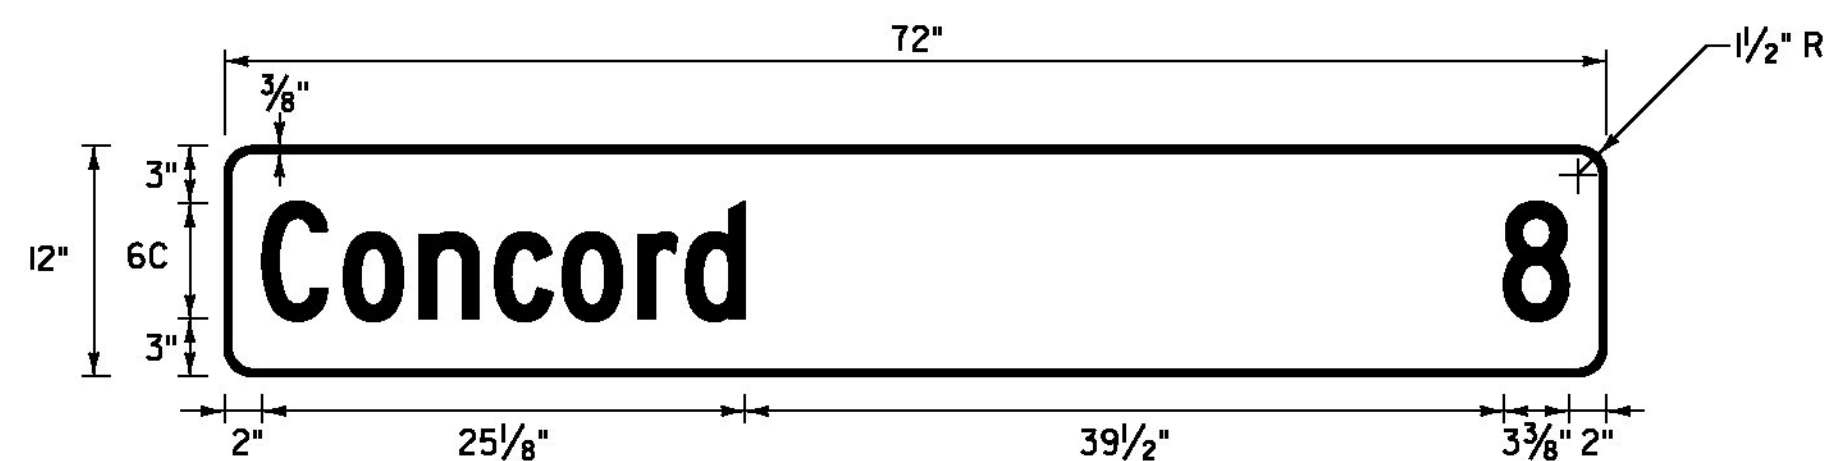


LOCATION: ST. JOHNSBURY, U.S. ROUTE 2
STA. 207+23, RT
COLOR: WHITE BORDER, ARROW AND TEXT (RETROREFLECTIVE)
GREEN BACKGROUND (RETROREFLECTIVE)
MATERIAL: 0.125" FLAT SHEET ALUMINUM

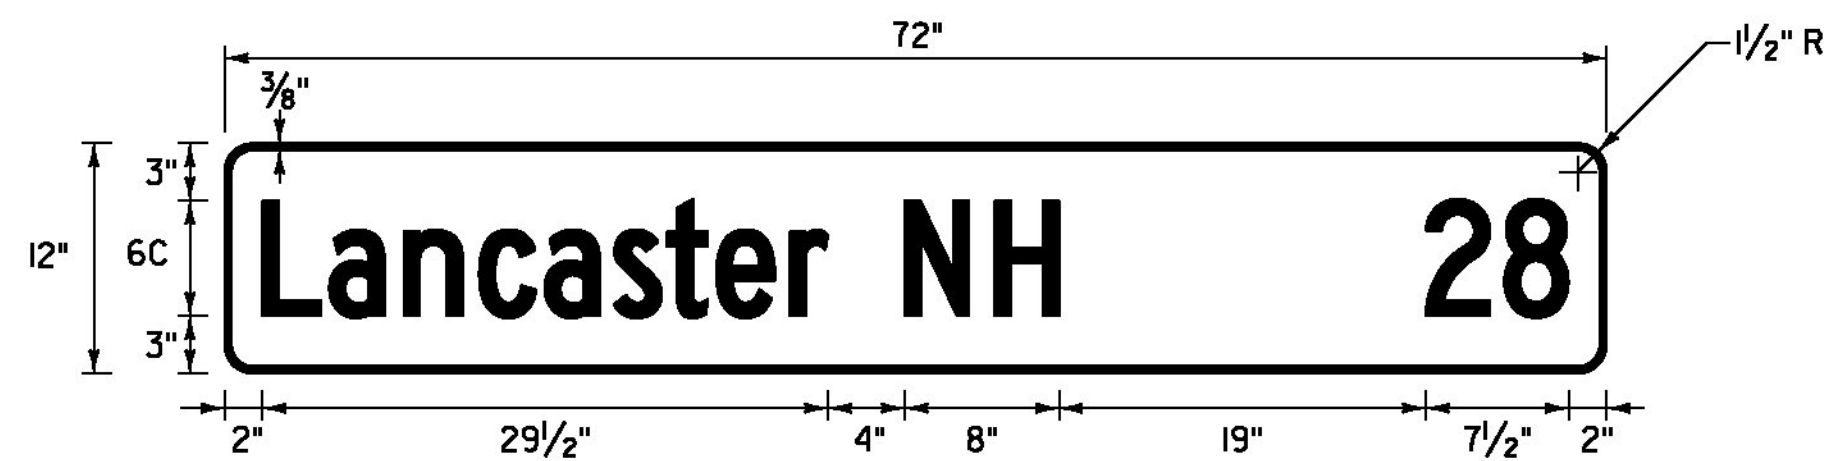


LOCATION: ST. JOHNSBURY, U.S. ROUTE 2
STA. 207+23, RT
COLOR: WHITE BORDER, ARROW AND TEXT (RETROREFLECTIVE)
GREEN BACKGROUND (RETROREFLECTIVE)
MATERIAL: 0.125" FLAT SHEET ALUMINUM

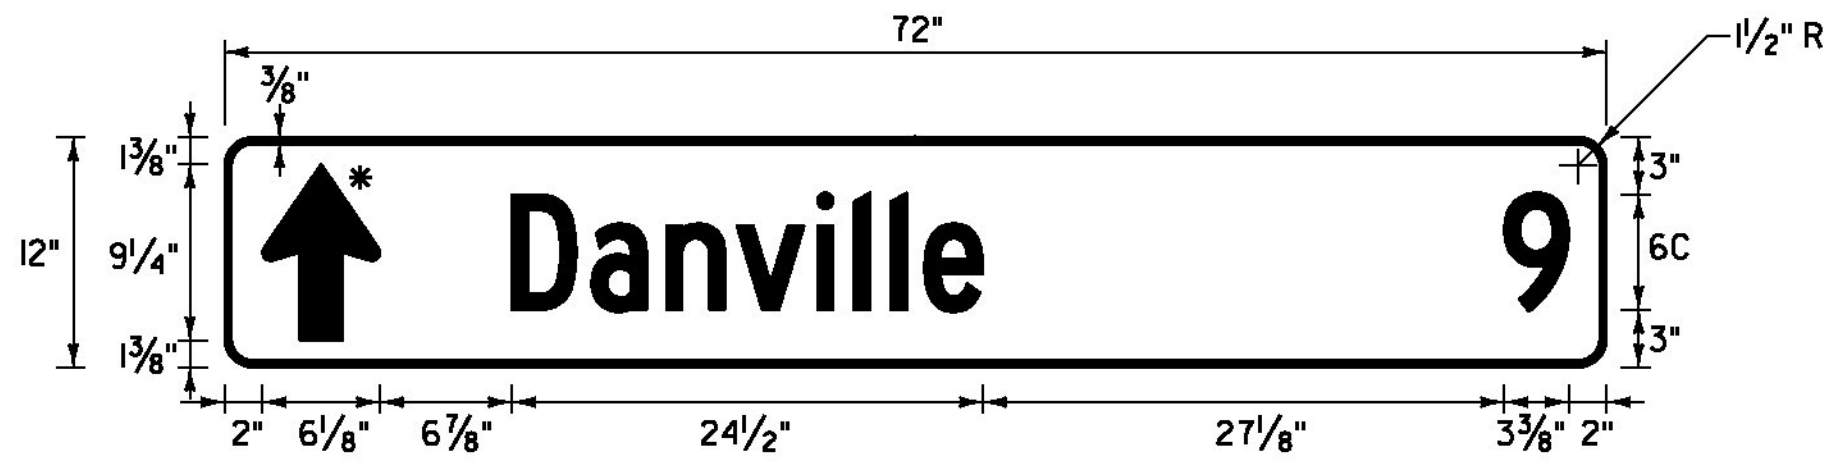


LOCATION: ST. JOHNSBURY, U.S. ROUTE 2
STA. 224+19, LT
COLOR: WHITE BORDER, ARROW AND TEXT (RETROREFLECTIVE)
GREEN BACKGROUND (RETROREFLECTIVE)
MATERIAL: 0.125" FLAT SHEET ALUMINUM
* FOR ARROW DETAIL SEE SHEET 238

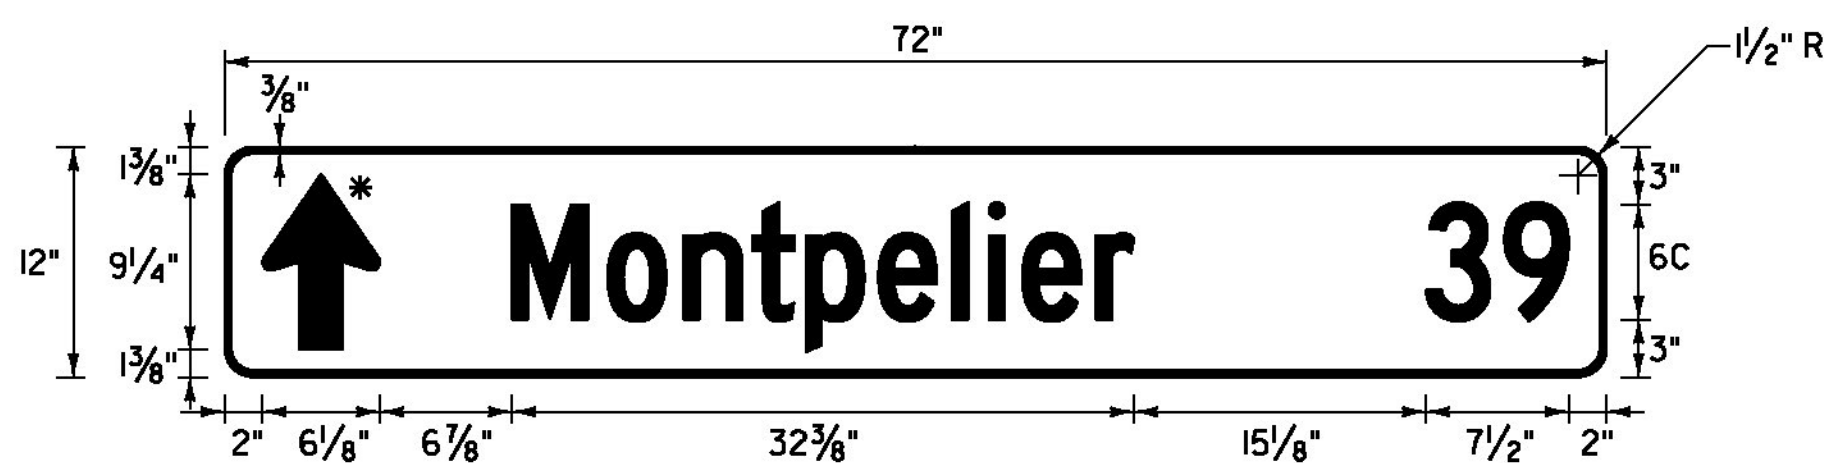


LOCATION: ST. JOHNSBURY, U.S. ROUTE 2
STA. 224+19, LT
COLOR: WHITE BORDER, ARROW AND TEXT (RETROREFLECTIVE)
GREEN BACKGROUND (RETROREFLECTIVE)
MATERIAL: 0.125" FLAT SHEET ALUMINUM
* FOR ARROW DETAIL SEE SHEET 238

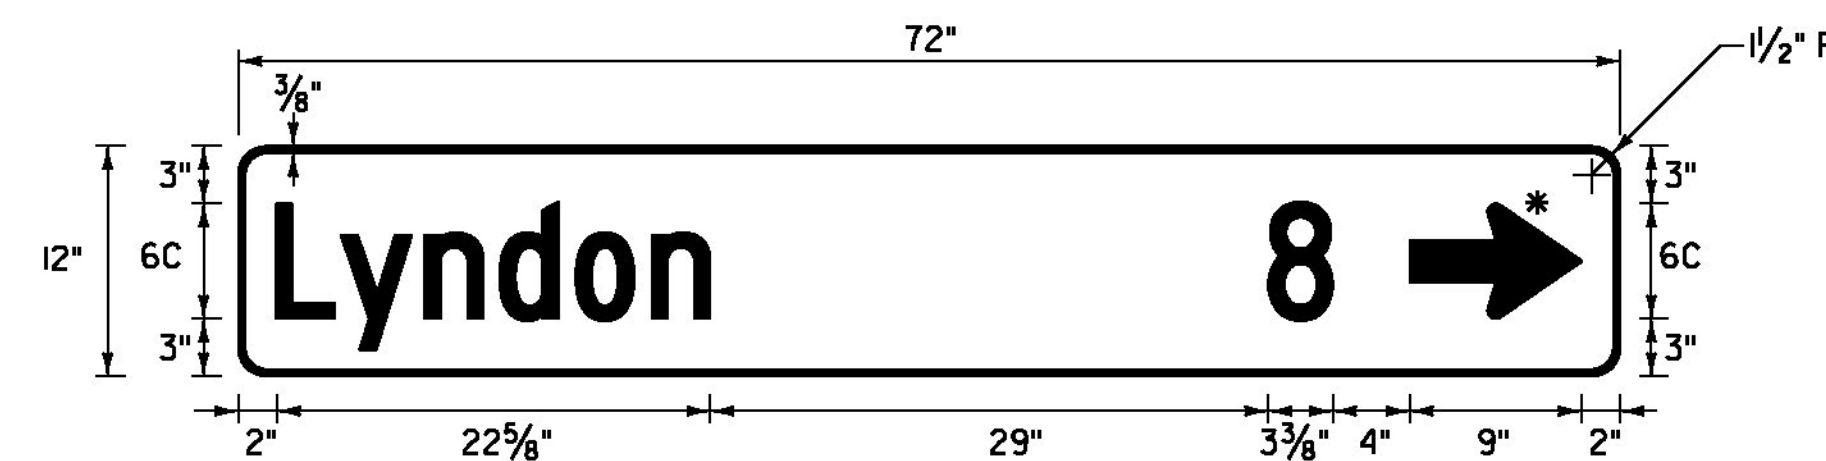


LOCATION: ST. JOHNSBURY, U.S. ROUTE 2
STA. 224+19, LT
COLOR: WHITE BORDER, ARROW AND TEXT (RETROREFLECTIVE)
GREEN BACKGROUND (RETROREFLECTIVE)
MATERIAL: 0.125" FLAT SHEET ALUMINUM
* FOR ARROW DETAIL SEE SHEET 238

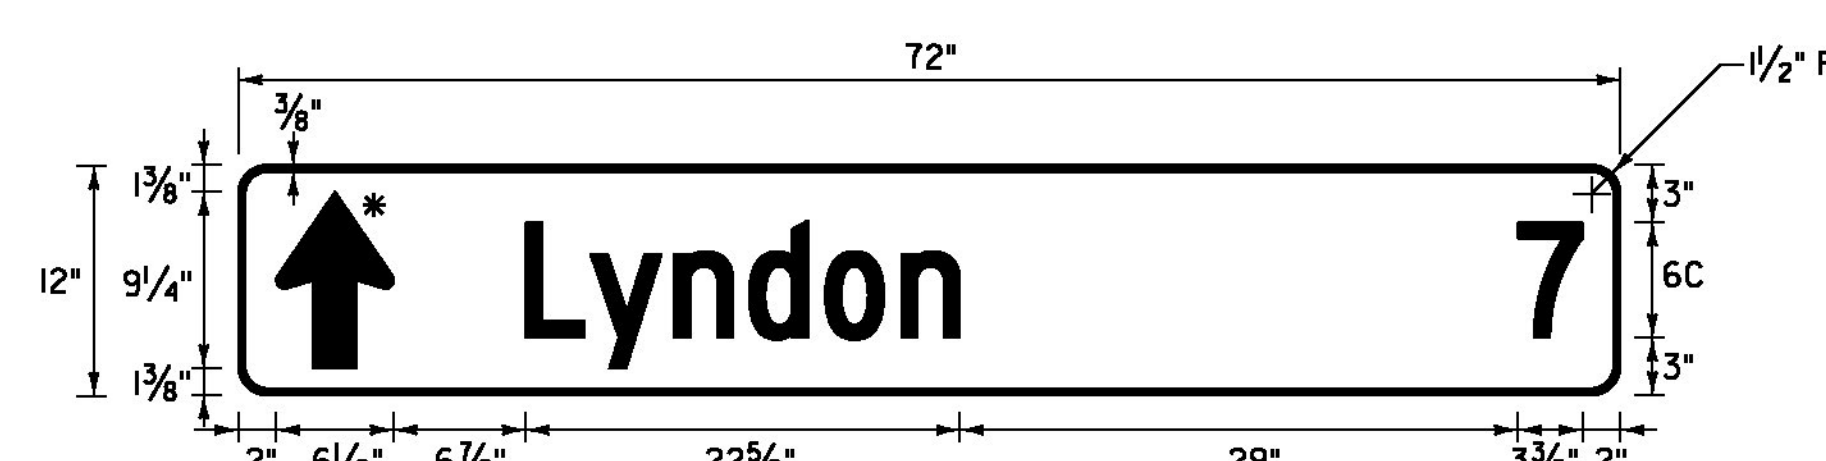

LOCATION: ST. JOHNSBURY, U.S. ROUTE 5
STA. 85+79, RT
COLOR: WHITE BORDER, ARROW AND TEXT (RETROREFLECTIVE)
GREEN BACKGROUND (RETROREFLECTIVE)
MATERIAL: 0.125" FLAT SHEET ALUMINUM
* FOR ARROW DETAIL SEE SHEET 238

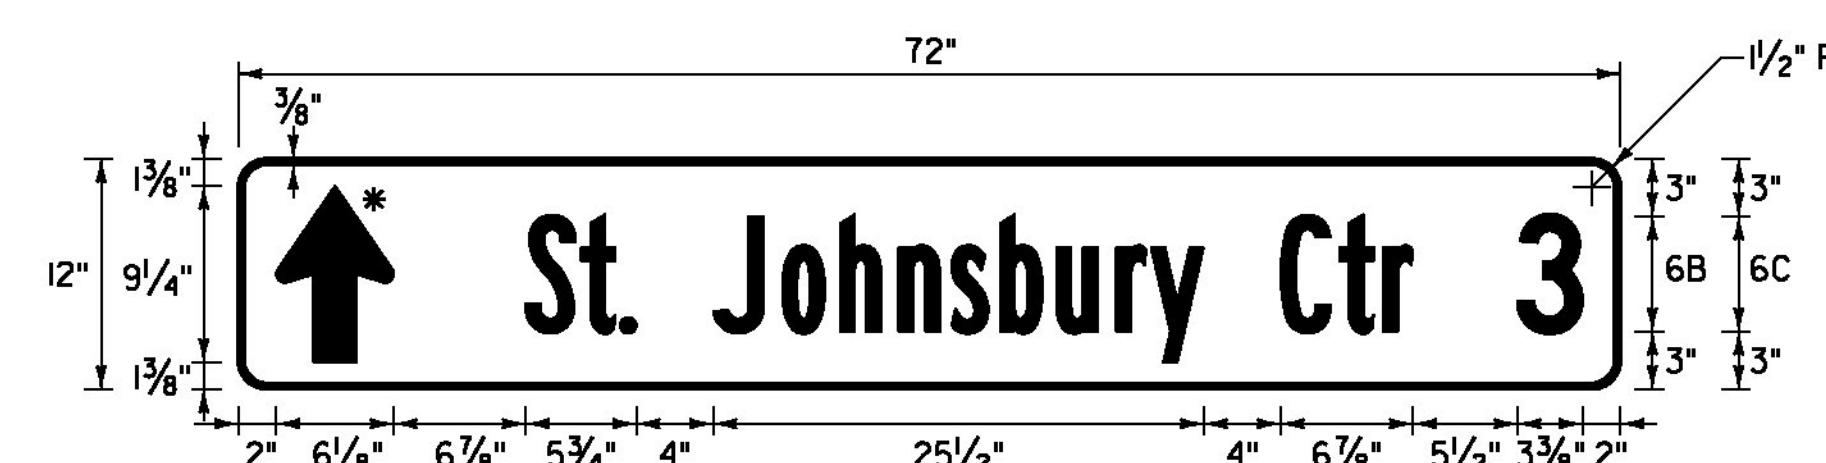

LOCATION: ST. JOHNSBURY, U.S. ROUTE 5
STA. 85+79, RT
COLOR: WHITE BORDER, ARROW AND TEXT (RETROREFLECTIVE)
GREEN BACKGROUND (RETROREFLECTIVE)
MATERIAL: 0.125" FLAT SHEET ALUMINUM
* FOR ARROW DETAIL SEE SHEET 238

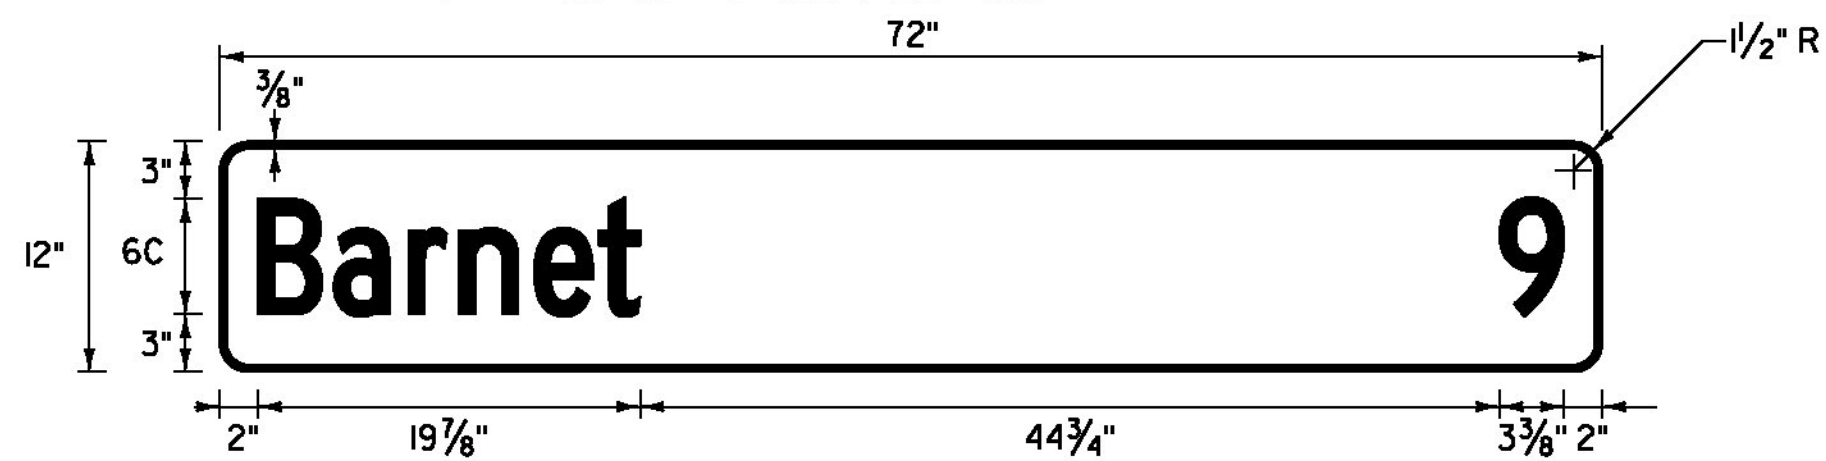

LOCATION: ST. JOHNSBURY, U.S. ROUTE 5
STA. 85+82, LT
ST. JOHNSBURY, ALT U.S. ROUTE 5
STA. 19+89, LT
COLOR: WHITE BORDER, ARROW AND TEXT (RETROREFLECTIVE)
GREEN BACKGROUND (RETROREFLECTIVE)
MATERIAL: 0.125" FLAT SHEET ALUMINUM
NOT TO SCALE

NOTE: SEE TRAFFIC SIGN NOTES ON SHEET 241

TRAFFIC SIGN DETAIL SHEET #6	PROJECT NAME: ST JOHNSBURY - LYNDON	
	PROJECT NUMBER: STP 2936(I)	
	FILE NAME: pllc308.dgn	PLOT DATE: 5/5/2014
	PROJECT LEADER: G. EDWARDS	DRAWN BY: D. DRAPER
DESIGNED BY: D. DRAPER		CHECKED BY: J. LITTLE
		SHEET 234 OF 250

