
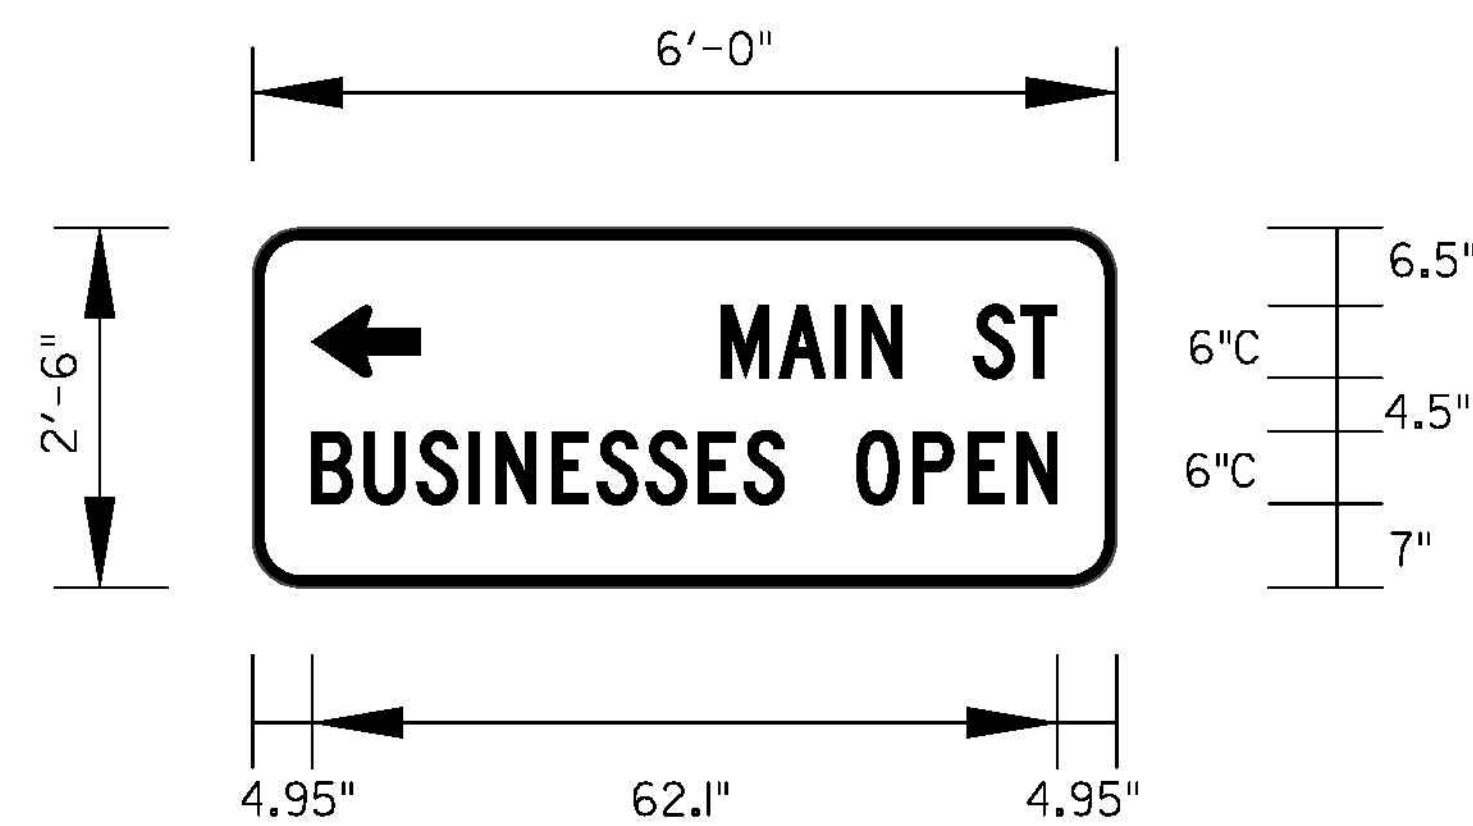
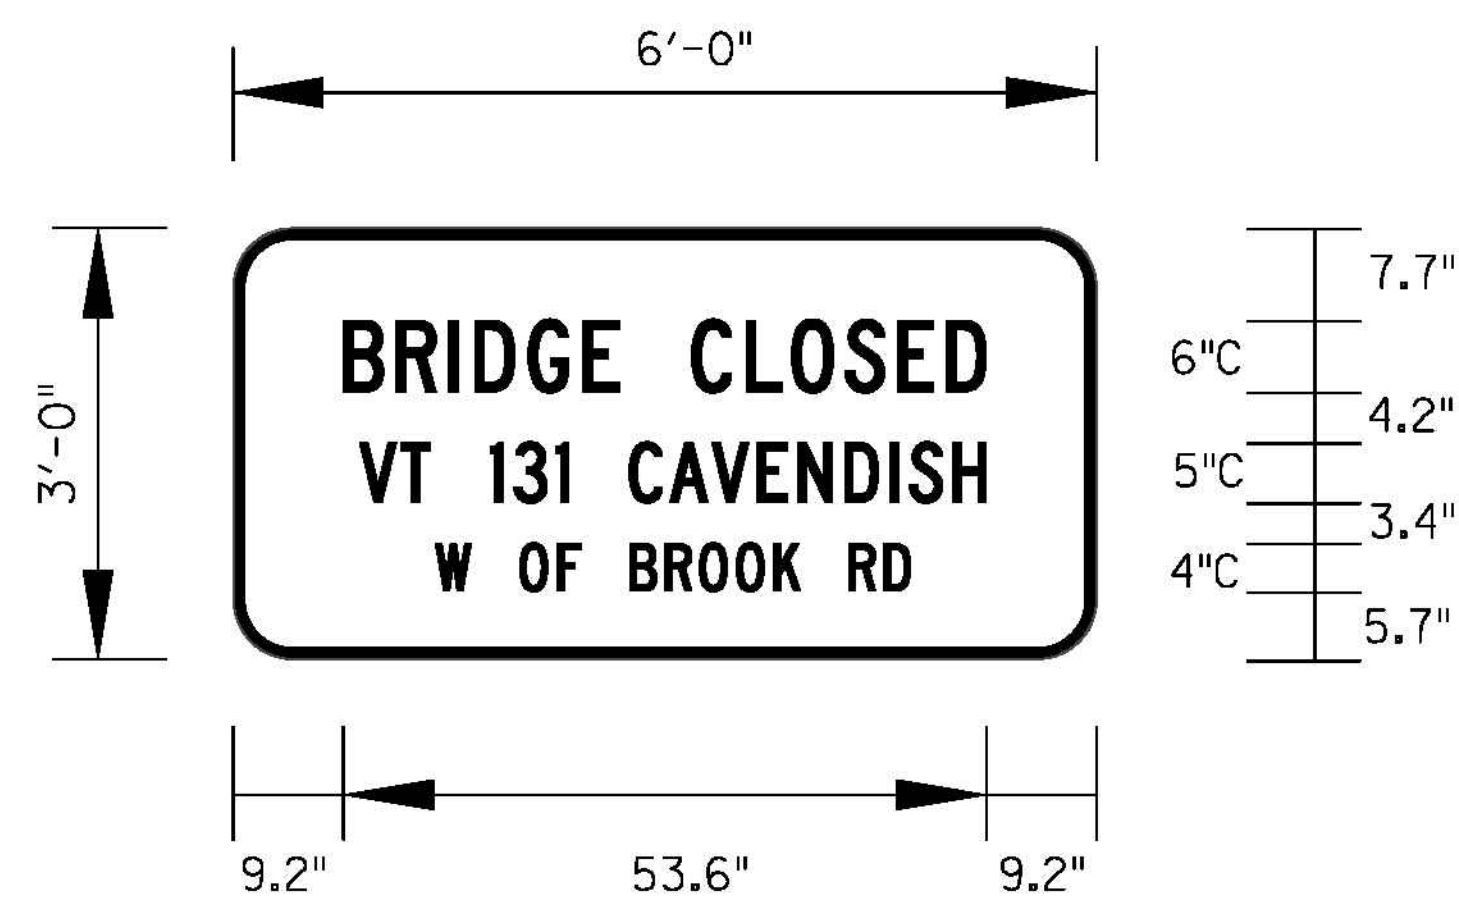
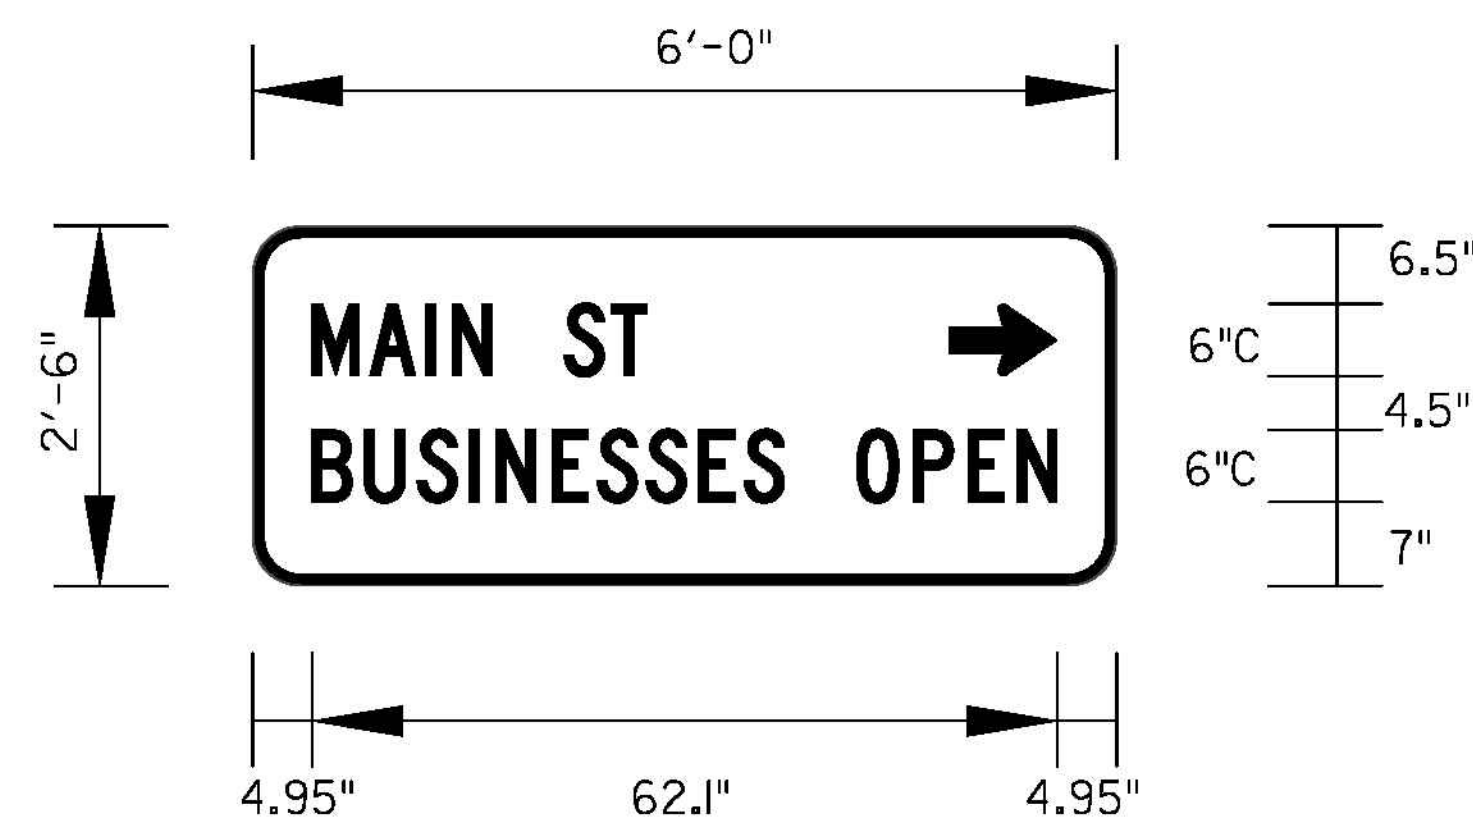


	B	R	I	D	G	E	
	W	I	L	L		B	E
	C	L	O	S	E	D	

	M	M	M		D	D	
			T	O			
	M	M	M		D	D	

PORTABLE CHANGEABLE MESSAGE SIGN

MMM = MONTH
DD = DAY

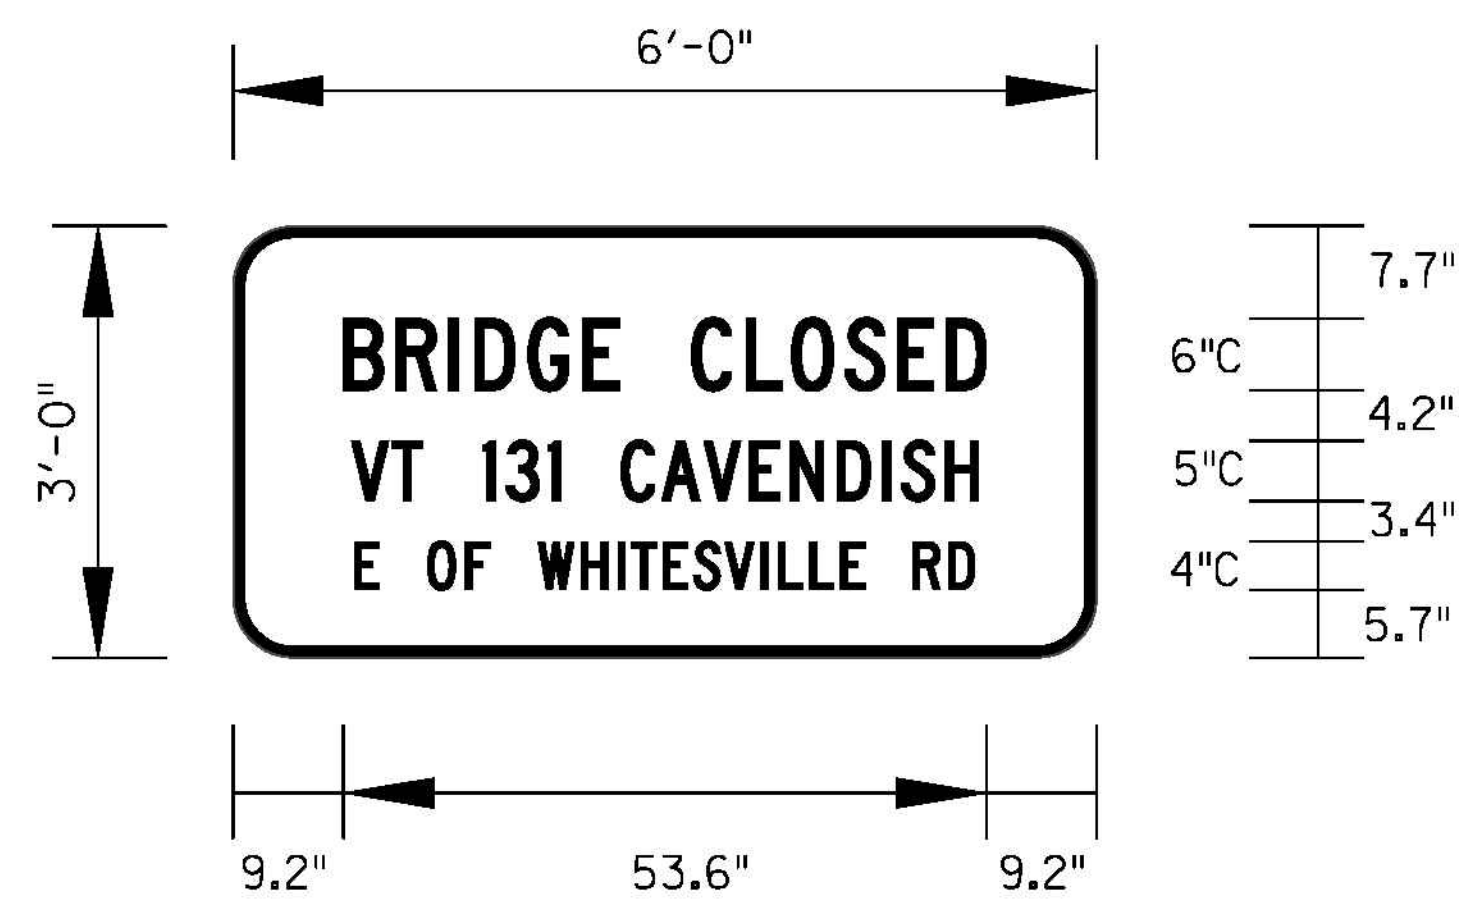

CONSTRUCTION SIGNS FOR DETOUR
SIGN DIMENSIONS ARE SHOWN IN INCHES

NOTES

1. DETOUR SIGNS SHALL BE INCLUDED IN THE UNIT BID PRICE FOR ITEM 641.10 "TRAFFIC CONTROL".
2. SIGNS SHOWN ON THIS SHEET SHALL HAVE BLACK TEXT ON FLUORESCENT ORANGE BACKGROUND.
3. SIGNS SHOWN ON THIS SHEET SHALL HAVE 3.0" RADIUS, 1.25" BLACK BORDER, AND A 0.75" INDENT

PROJECT NAME: CAVENDISH
PROJECT NUMBER: ER BRF 0146(13)

TYLININTERNATIONAL

FILE NAME: zllc3l8bdr_detstgn02.dgn
PROJECT LEADER: J. OLUND
DESIGNED BY: D. REYNOLDS
DETOUR SIGN DETAILS

PLOT DATE: 7/19/2013
DRAWN BY: D. REYNOLDS
CHECKED BY: D. BRYANT
SHEET 18 OF 49