


BOTTOM OF ABUT. NO. 1 EL. 762.0

ESTIMATED BOTTOM OF PILE AT ABUT. NO. 1 EL. 741.3

GEODESIGN BORING LOG - NO. STA. - OFFSET: 888-044.4 CAVENDISH ER BRF 0146(13) VERMONT AUT. BOT. 5/20/13

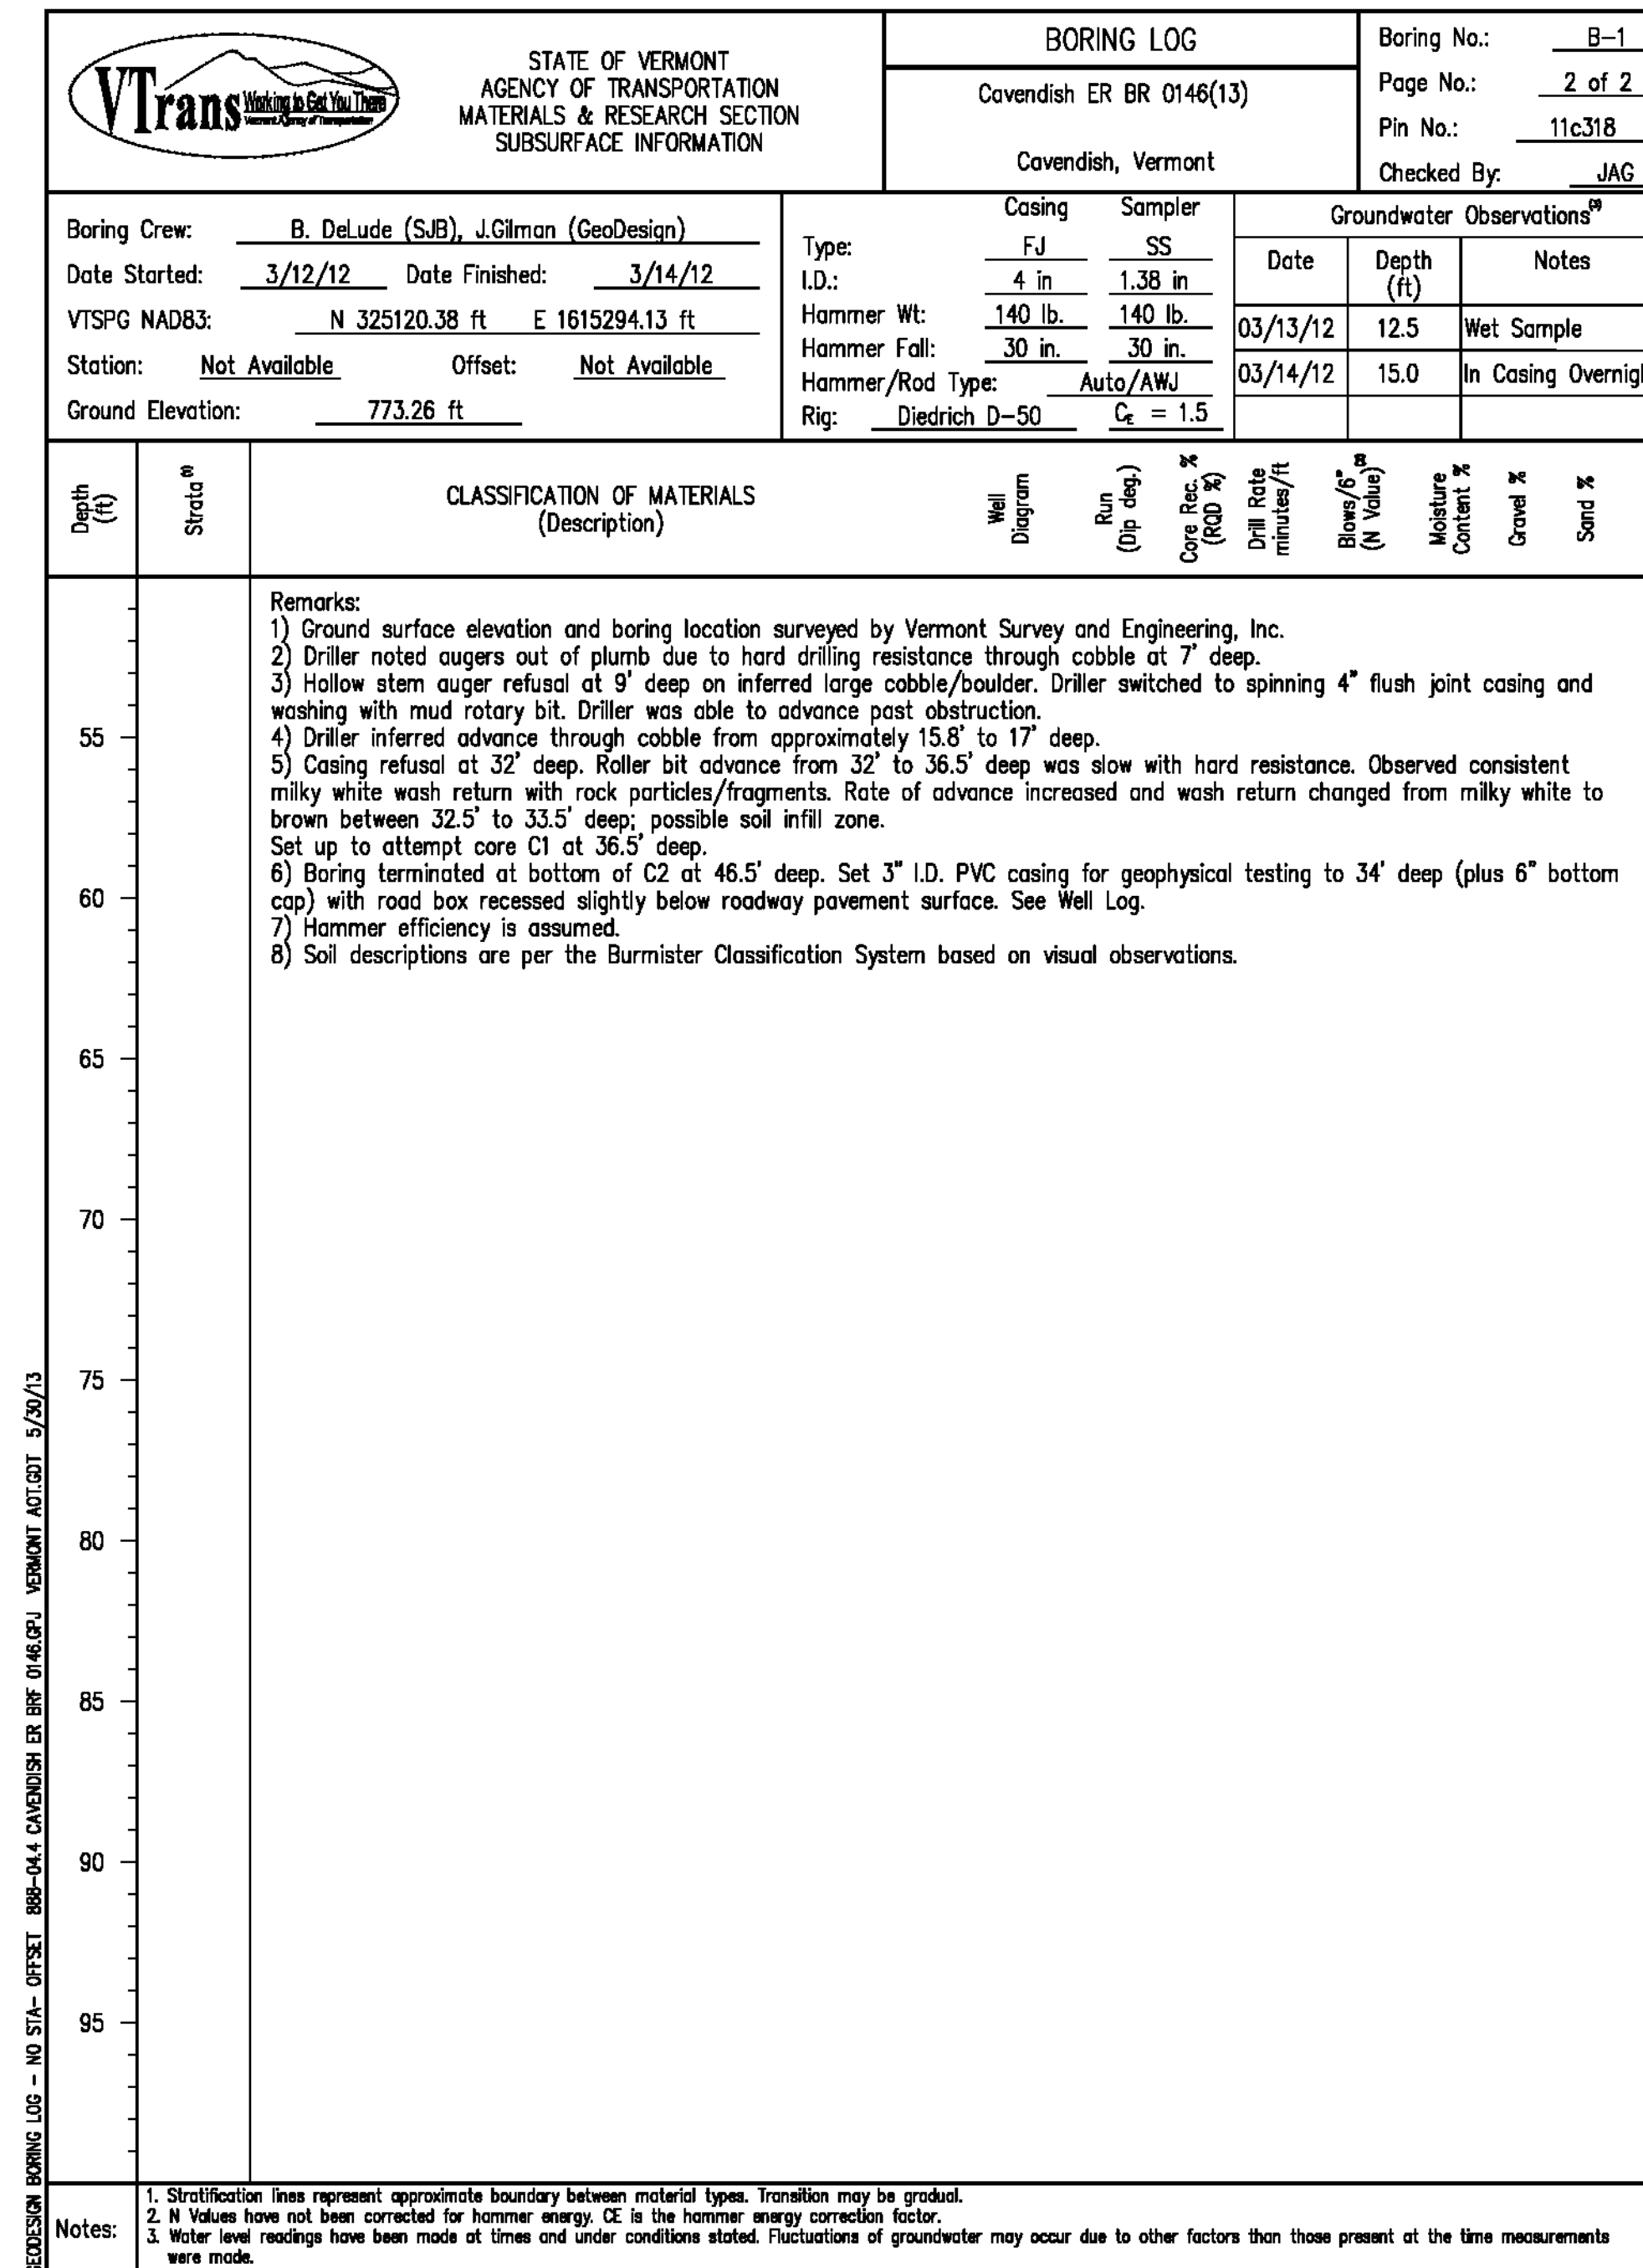

GEODESIGN BORING LOG - NO. STA. - OFFSET: 888-044.4 CAVENDISH ER BRF 0146(13) VERMONT AUT. BOT. 5/20/13

PROJECT NAME: CAVENDISH
PROJECT NUMBER: ER BRF 0146(13)

TYLIN INTERNATIONAL

FILE NAME: zllc318bdrbor1.dgn
PROJECT LEADER: J. OLUND
DESIGNED BY: J. OLUND
BORING LOGS 1

PLOT DATE: 7/19/2013
DRAWN BY: S. MORGAN
CHECKED BY: T. POULIN
SHEET 20 OF 49