


BOTTOM OF ABUT. NO. 1 EL. 762.0

ESTIMATED BOTTOM OF PILE AT ABUT. NO. 1 EL. 730.8

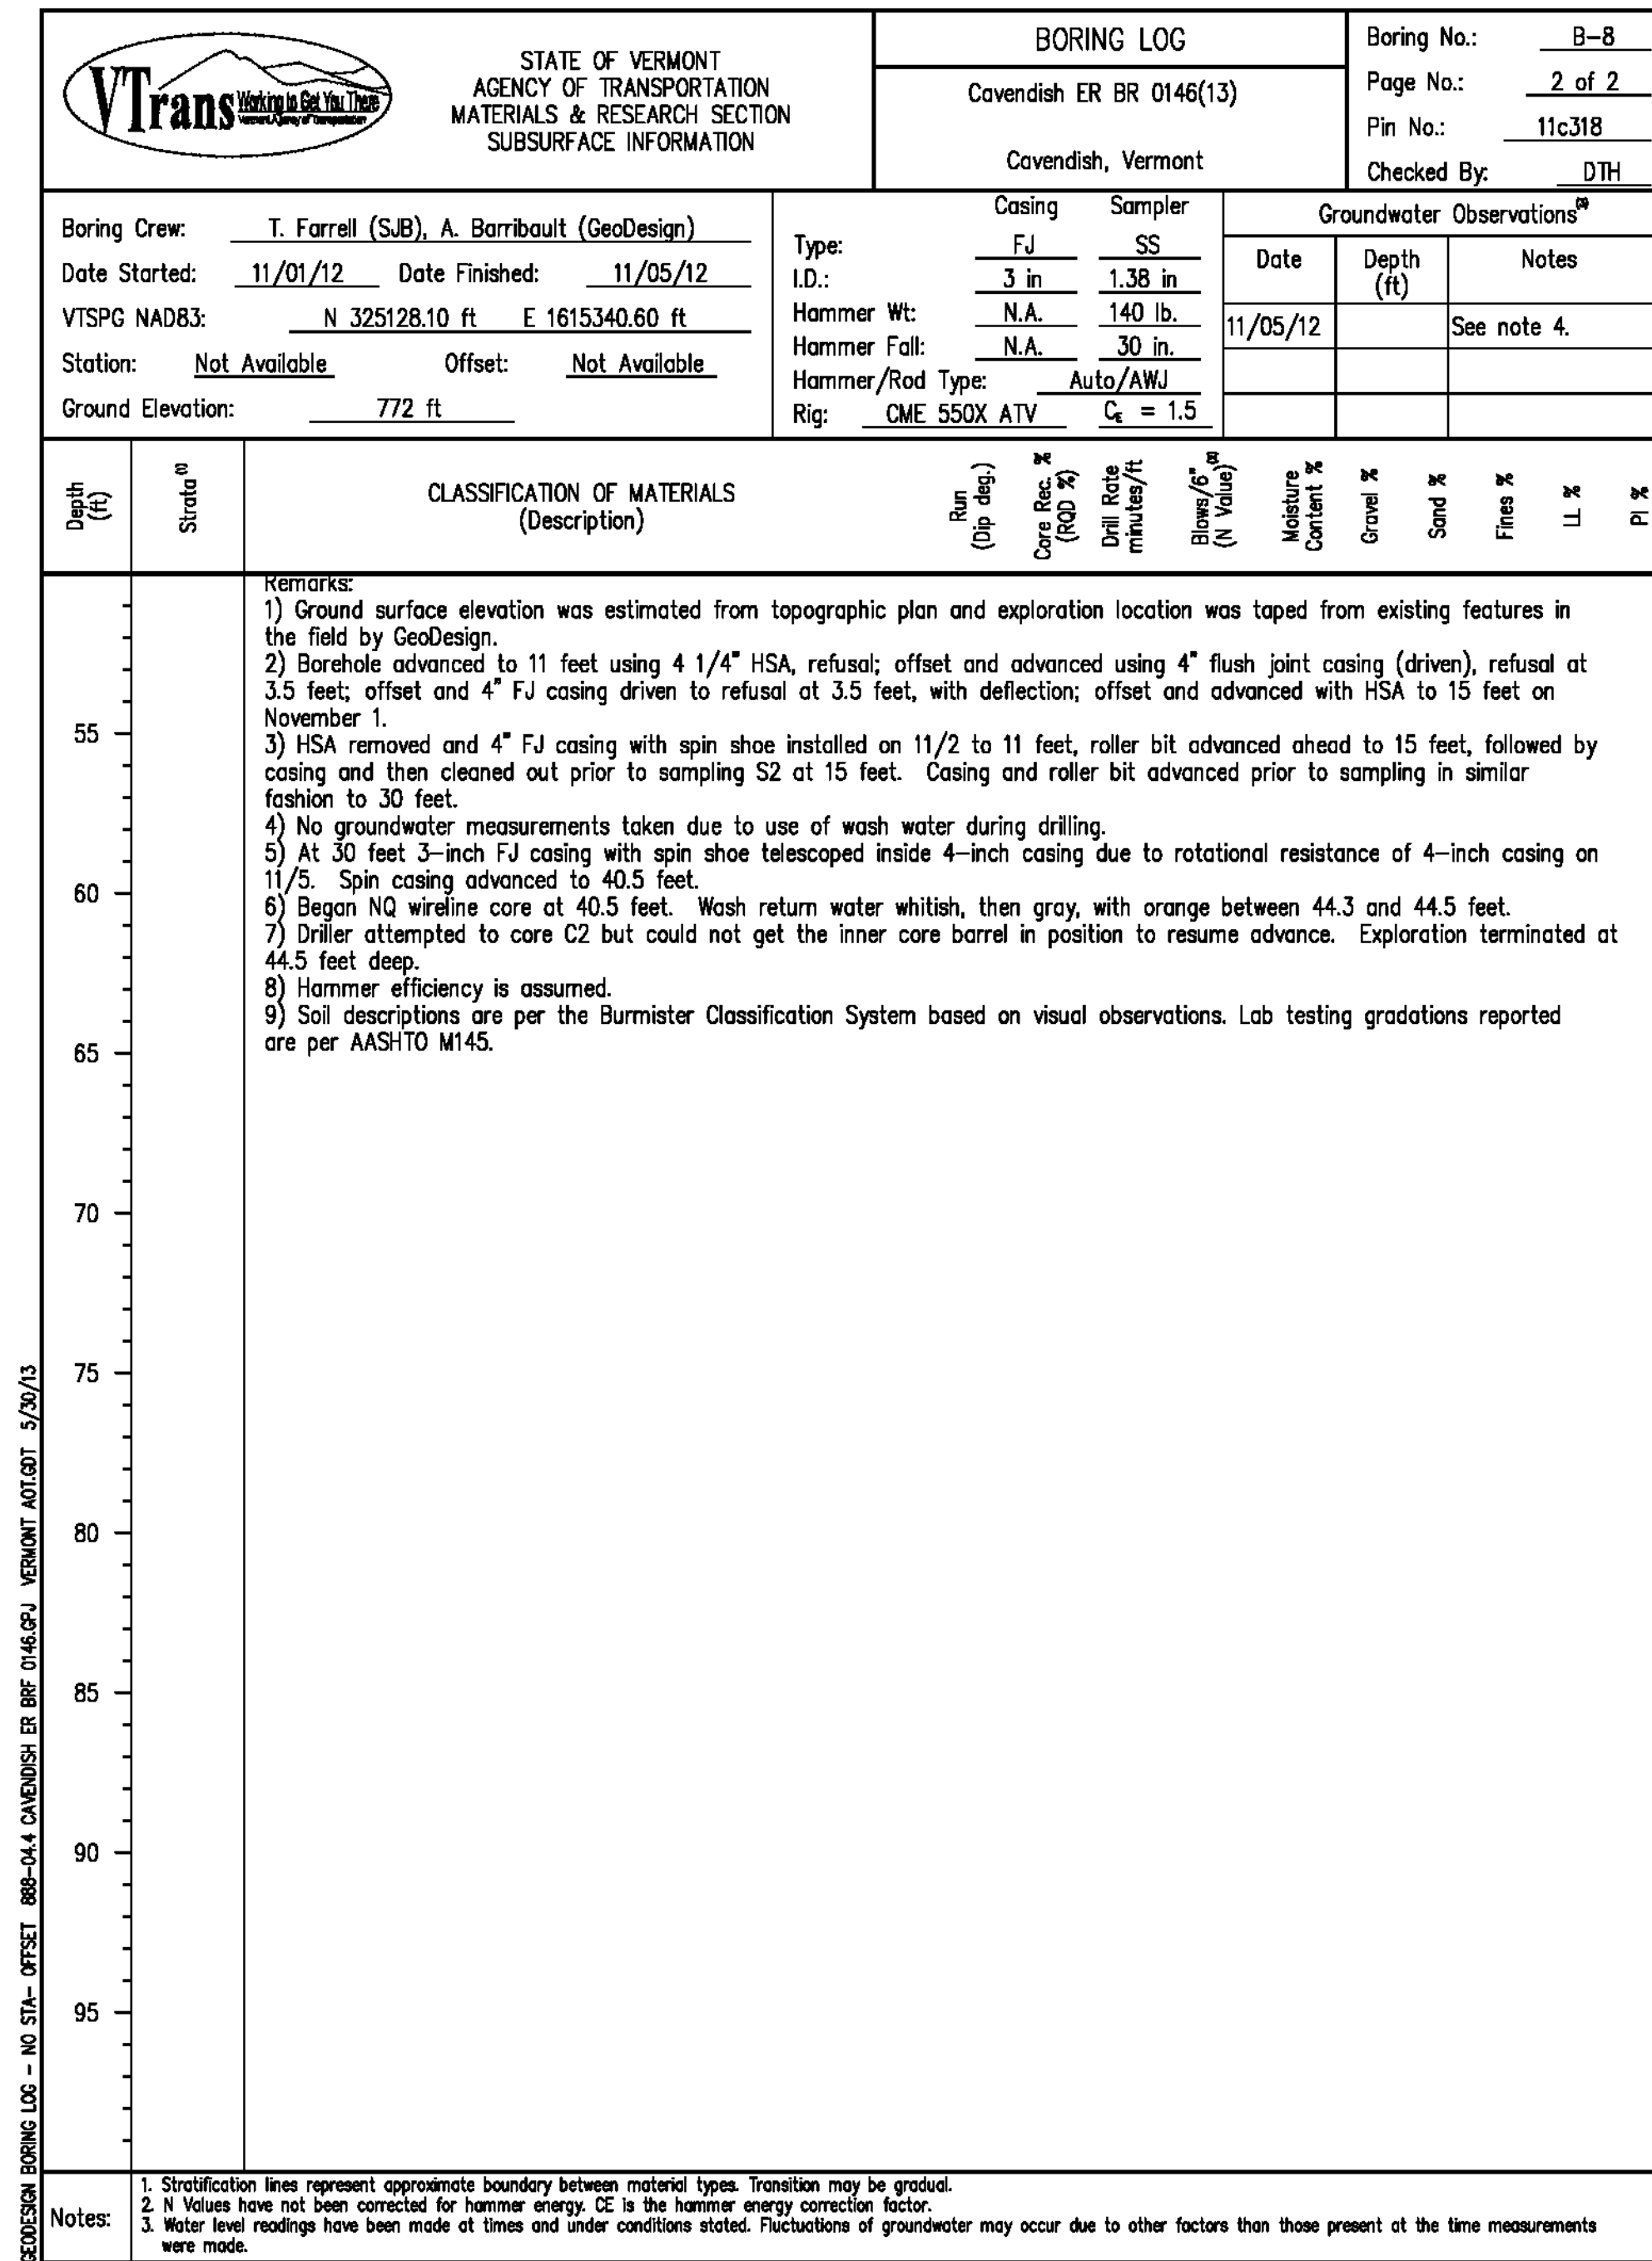

PROJECT NAME: CAVENDISH  
PROJECT NUMBER: ER BRF 0146(13)

TYLIN INTERNATIONAL

FILE NAME: zllc318bdrbor9.dgn  
PROJECT LEADER: J. OLUND  
DESIGNED BY: J. OLUND  
BORING LOGS 9

PLOT DATE: 7/19/2013  
DRAWN BY: S. MORGAN  
CHECKED BY: T. POULIN  
SHEET 28 OF 49