


PLAN

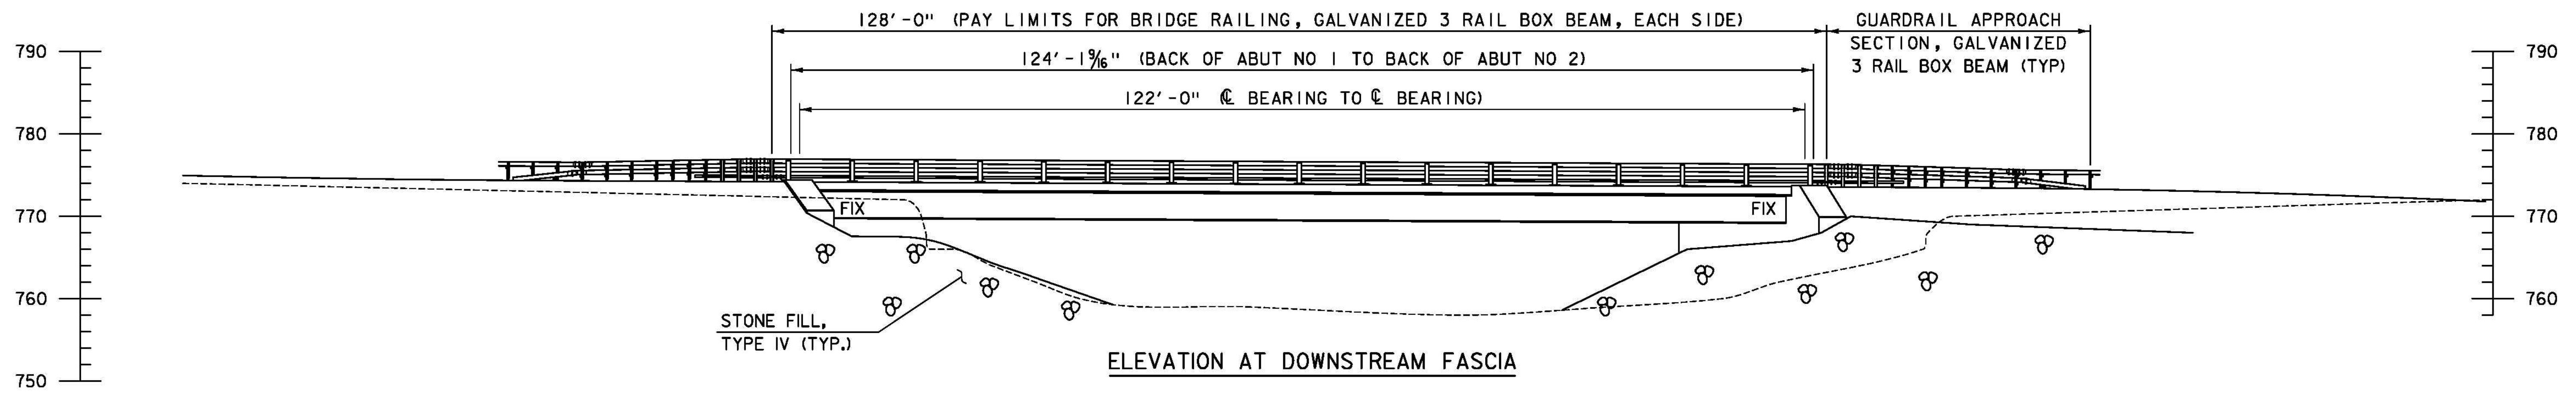

ELEVATION AT DOWNSTREAM FASCIA

PROJECT NAME: CAVENDISH  
 PROJECT NUMBER: ER BR F 0146(13)

FILE NAME: zllc3l8bd.rpe.dgn  
 PROJECT LEADER: J. OLUND  
 DESIGNED BY: T. POULIN  
 PLAN & ELEVATION

PLOT DATE: 7/19/2013  
 DRAWN BY: T. POULIN  
 CHECKED BY: J. OLUND  
 SHEET 29 OF 49

SCALE 1" = 10'-0"  
 10 0 10

TYLINTERNATIONAL