


HANDWORK DETAILS FOR PAVED DRIVES

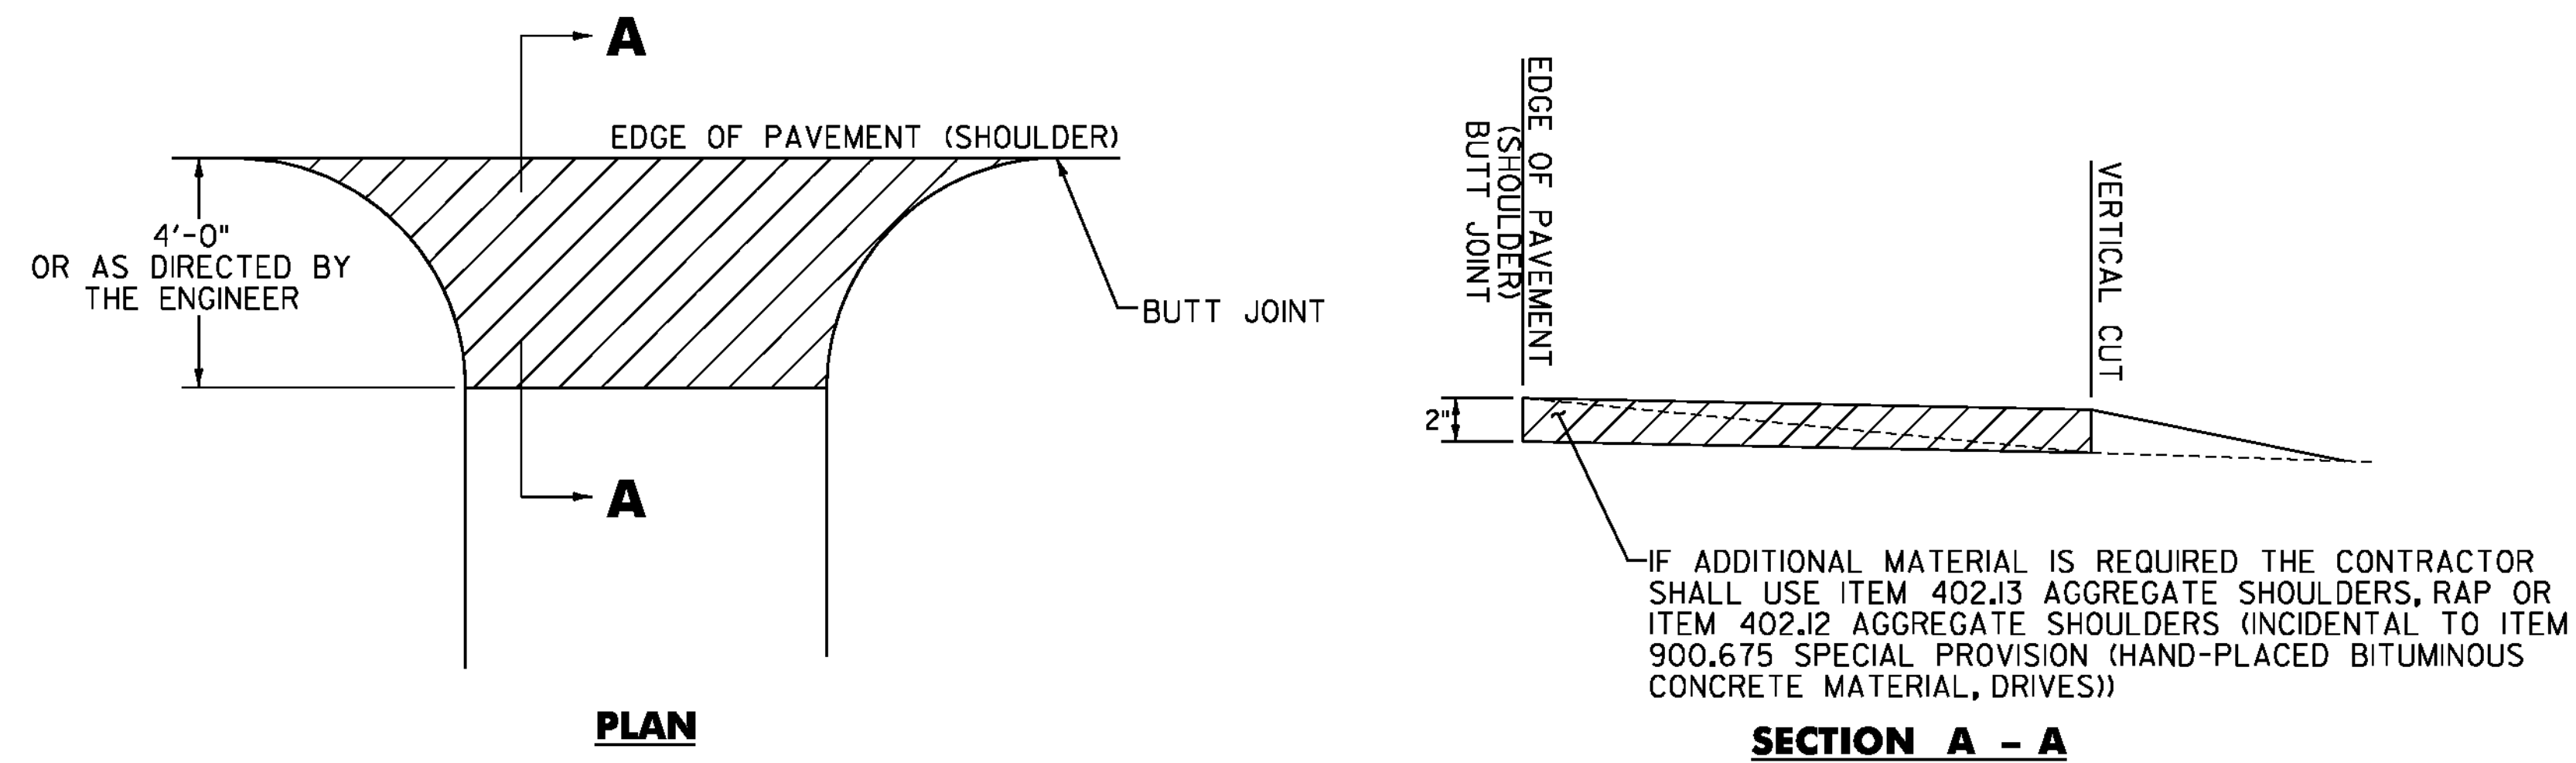


HANDWORK DETAILS FOR GRAVEL DRIVES

NOTES

1. PAVING LIFT NOT TO EXCEED 2" (50mm).
2. THE COST OF PLACING SUBBASE MATERIAL, CLEANING EXISTING PAVED SURFACES, INCLUDING POWER EQUIPMENT, AND FOR FILLING JOINTS, CRACKS AND HOLES AT LEAST 24 HOURS BEFORE PAVING, SHALL NOT BE PAID DIRECTLY BUT WILL BE CONSIDERED INCIDENTAL TO ITEM 900.675 SPECIAL PROVISION (HAND-PLACED BITUMINOUS CONCRETE MATERIAL, DRIVES).
3. EXCAVATION NEEDED TO ACHIEVE PROPER DRIVE SLOPES WILL NOT BE PAID DIRECTLY BUT WILL BE CONSIDERED INCIDENTAL TO ITEM 900.675 SPECIAL PROVISION (HAND-PLACED BITUMINOUS CONCRETE MATERIAL, DRIVES).

LEGEND

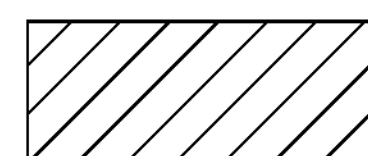

ITEM 900.675 SPECIAL PROVISION
(HAND-PLACED BITUMINOUS CONCRETE MATERIAL, DRIVES)

NOT TO SCALE

PROJECT NAME: PUTNEY WESTMINSTER

PROJECT NUMBER: STP 2946(I)

FILE NAME: zllc344frm.dgn

PLOT DATE: 12/10/2013

PROJECT LEADER: P. SHEDD

DRAWN BY: W. GORDON

DESIGNED BY: N. LEMAY

CHECKED BY: P. SHEDD

HANDWORK DETAIL SHEET 2

SHEET 18 OF 138