

TEMPORARY 4 INCH WHITE LINE, PAINT
 DURABLE 4 INCH WHITE LINE (OPTION BID ITEM)
 W116+50 TO W122+50 SOLID LT & RT

TEMPORARY 4 INCH YELLOW LINE, PAINT
 DURABLE 4 INCH YELLOW LINE, POLYUREA
 W116+50 TO W122+50 SOLID LT & RT

STEEL BEAM GUARDRAIL, GALVANIZED

W116+50 TO W119+25 RT
 W119+52.5 TO W120+40 LT
 W119+64.5 TO W120+77 RT

ANCHOR FOR STEEL BEAM RAIL

W116+50 RT
 W119+25 RT
 W119+52.5 LT
 W119+64.5 RT
 W120+40 LT
 W120+77 RT

REMOVAL AND DISPOSAL OF GUARDRAIL


W116+50 TO W119+25 RT
 W119+52.5 TO W120+40 LT
 W119+64.5 TO W120+48.5 RT

DELINEATOR WITH STEEL POST

W116+50 RT
 W119+25 RT
 W119+52.5 LT
 W119+64.5 RT
 W120+40 LT
 W120+77 RT

MILLED RUMBLE STRIPS

W116+50 TO W122+50 CL

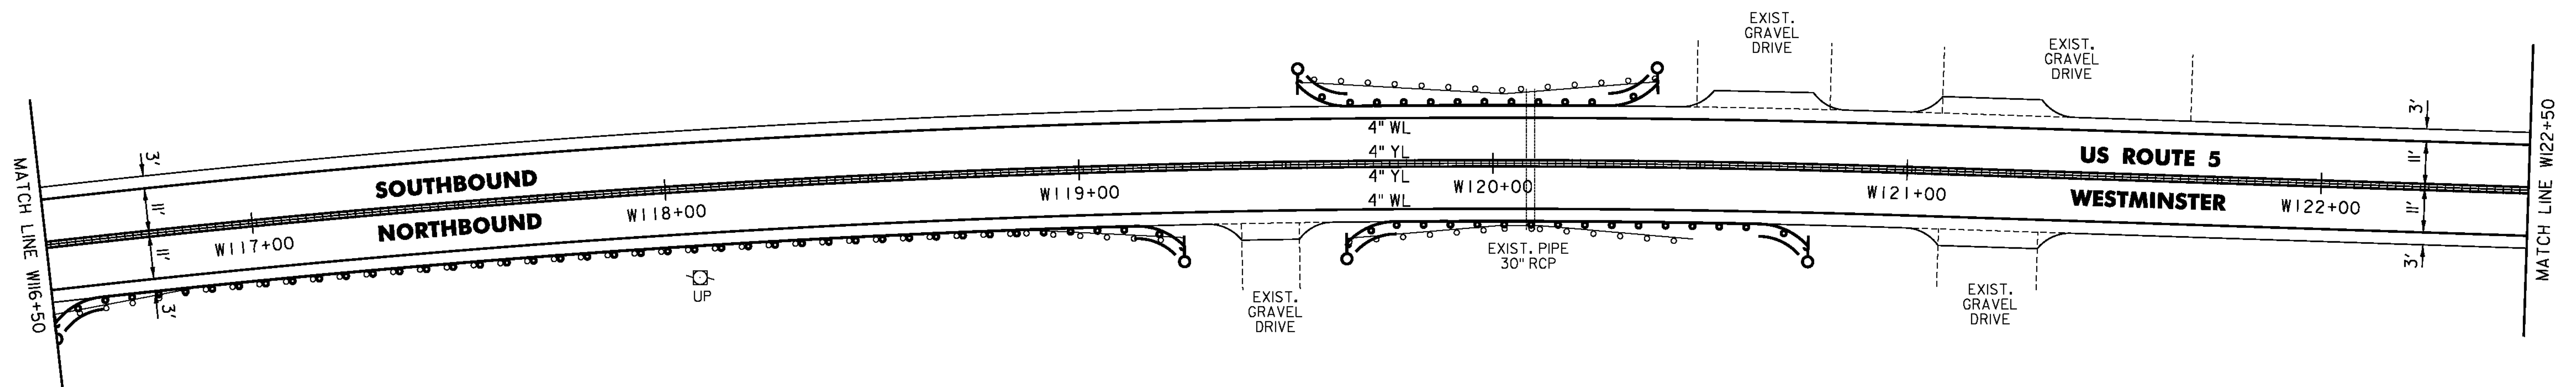

LEGEND

- R = REMOVE EXISTING
- S = SALVAGE
- R&S = REMOVE AND SALVAGE
- N = NEW
- RET = RETAIN
- B-B = BACK TO BACK
- = EXISTING GUARDRAIL
- = PROPOSED GUARDRAIL
- YL = YELLOW LINE
- WL = WHITE LINE
- = DELINEATOR
- ⊙ = UTILITY POLE

PROJECT NAME: PUTNEY-WESTMINSTER

PROJECT NUMBER: STP 2946(1)

FILE NAME: zllc344bdr.dgn

PROJECT LEADER: P. SHEDD

DESIGNED BY: N. LEMAY

ROADWAY LAYOUT 45 US 5

PLOT DATE: 12/10/2013

DRAWN BY: W. GORDON

CHECKED BY: P. SHEDD

SHEET 66 OF 138

NOT TO SCALE