

# TRAFFIC SIGN SUMMARY SHEET #4

SHSM = FHWA 2004 STANDARD  
HIGHWAY SIGNS AND MARKINGS  
BOOK AND THE 2012 SUPPLEMENT  
TO THE 2004 EDITION

MILEMARKER, STATION, OR SIGN NUMBER	SIGN LEGEND	SIGN DIMENSIONS		NEW & SALVAGED SIGNS				EXIST POST REF SALVAGE	NO. OF POSTS	NEW SIGN POSTS												REMARKS	SIGN DETAIL									
		E A	WIDTH (In)	HEIGHT (In)	"A"	"B"	SALV SIGN			SALV TIS	SQUARE STEEL (In)			TUBULAR ALUMINUM Ø (In)			TUBULAR STEEL Ø (In)			W-SHAPE STEEL			S H M	DETAIL ON SHEET NUMBER	STD. SHEET NUMBER							
											1.75 lb/ft	2.0 lb/ft	2.5 lb/ft	3.0	4.0	4.0 MOD	3.0	3.5	4.0	5.0	FTG. SIZE					WEIGHT	POST SIZE					
112+11 LT		1	24	30	5.00				1		X	X												VR-017			E-141					
		1	24	30	5.00																						R2-1					
117+27 LT		1	36	36	9.00				2		X	X															WI-2MdL		136			
		1	42	8	2.33																							WI6-8p		136		
121+88 LT		1	30	30	6.25				1		X	X																VW-054R		E-154		
123+16 RT		1	36	36	9.00				2		X	X																	W7-1a			
		1	24	18	3.00																								W7-2bP			
126+50 RT		1	30	30	6.25				1		X	X																	ASTM TYPE IX FLUORESCENT YELLOW SHEETING	WI-2L		
		1	18	18	2.25																								ASTM TYPE IX FLUORESCENT YELLOW SHEETING	WI3-IP		
		1	6	10	0.42																									VD-700		E-138
129+49 RT		1	48	24	8.00				2		X	X																	ASTM TYPE IX FLUORESCENT YELLOW SHEETING	WI-6		
130+12 RT		1	48	24	8.00				2		X	X																	ASTM TYPE IX FLUORESCENT YELLOW SHEETING	WI-6		
132+02 RT		1	48	24	8.00				2		X	X																	ASTM TYPE IX FLUORESCENT YELLOW SHEETING	WI-6		
132+02 RT		1	48	24	8.00				2		X	X																	ASTM TYPE IX FLUORESCENT YELLOW SHEETING	WI-6		

FINAL POST LENGTHS ARE TO BE DETERMINED  
IN THE FIELD. POST SIZES ARE COMPUTED  
BASED ON INFORMATION FURNISHED ON THE STANDARD  
SHEETS AND VTRANS "SIGN POST DESIGN GUIDELINE."


**SHEET TOTALS**

SF 80.50

SF

EA.

SF

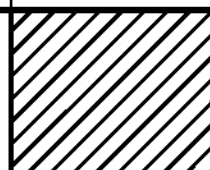

FT

FT

FT

EA

LB

LB

LB

EA.

LB


EA.

LB

EA.

EA.

LB

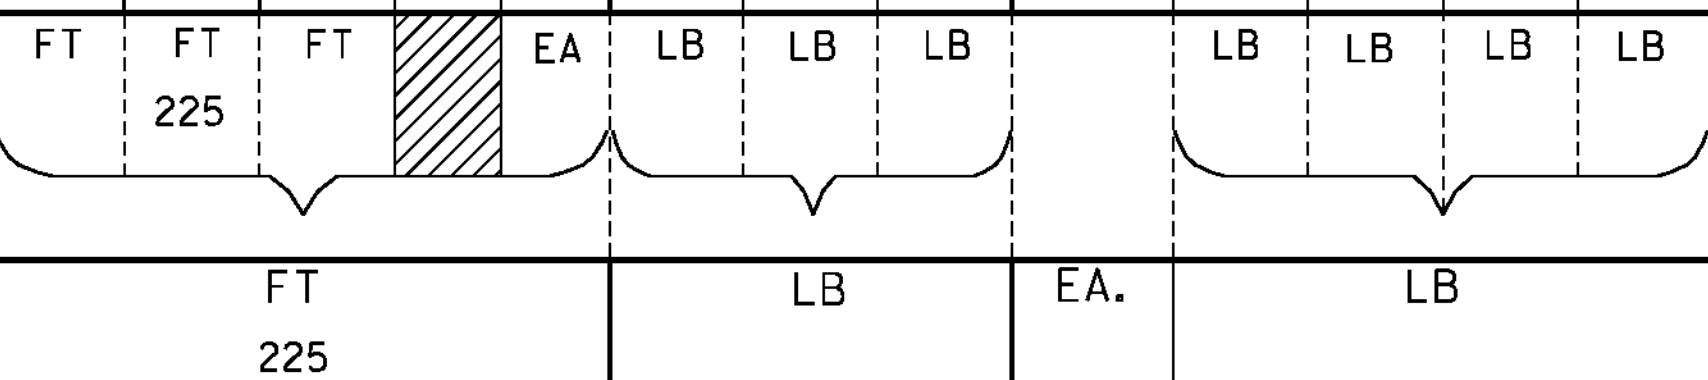

PROJECT NAME: PUTNEY-WESTMINSTER

PROJECT NUMBER: STP 2946(1)

FILE NAME: zllc344tsdet.dgn

PROJECT LEADER: P. SHEDD

DESIGNED BY: N. LEMAY

TRAFFIC SIGN SUMMARY SHEET #4

PLOT DATE: 12/10/2013

DRAWN BY: S. GOODWIN

CHECKED BY: P. SHEDD

SHEET III OF 138