

# TRAFFIC SIGN SUMMARY SHEET #14

SHSM = FHWA 2004 STANDARD  
HIGHWAY SIGNS AND MARKINGS  
BOOK AND THE 2012 SUPPLEMENT  
TO THE 2004 EDITION

MILEMARKER, STATION, OR SIGN NUMBER	SIGN LEGEND	SIGN DIMENSIONS		NEW & SALVAGED SIGNS				EXIST POST		NEW SIGN POSTS														REMARKS	SIGN DETAIL				
		E A	WIDTH (in)	HEIGHT (in)	"A"	"B"	SALV SIGN	SALV TIS	REF AIN	S ALV AGE	NO. OF POSTS	SQUARE STEEL (in)			TUBULAR ALUMINUM Ø (in)			TUBULAR STEEL Ø (in)				W-SHAPE STEEL			SHSM	DETAIL ON SHEET NUMBER	STD. SHEET NUMBER		
												1.75	2.0	2.5	3.0	4.0	4.0 MOD	3.0	3.5	4.0	5.0	FTG. SIZE	WEIGHT					POST SIZE	
W189+14 LT			39	12	3.25					1		X	X													D3-1		I35	
W189+33 LT			30	30	6.25					1		X	X													BACK TO BACK	RI-1		
W189+40 LT			24	30	5.00					1		X	X													VR-017		E-141	
W189+41 RT			24	30	5.00					1		X	X													VR-017		E-141	
W189+74 RT										1		X	X																
			39	12	3.25																					D3-1		I35	
			30	30	6.25																					VD-700	BACK TO BACK	RI-1	E-138
W190+61 RT			24	12	2.00					1		X	X													BLACK ON WHITE	M3-1		
			24	24	4.00																								
W192+45 RT			24	30	5.00					1		X	X														R2-1		
W200+64 LT										1	X		X																
W204+14 LT			66	12	5.50					2		X	X													D3-1		I35	
W205+23 RT			42	12	3.50					1		X	X													D3-1		I35	
			6	10	0.42																					VD-700		E-138	

FINAL POST LENGTHS ARE TO BE DETERMINED  
IN THE FIELD. POST SIZES ARE COMPUTED  
BASED ON INFORMATION FURNISHED ON THE STANDARD  
SHEETS AND VTRANS "SIGN POST DESIGN GUIDELINE."

**SHEET TOTALS**

SF 49.84

SF

EA. 3

SF

EA.

SF

EA.

LB

EA.

LB

EA.

LB

EA.

LB

EA.


LB

EA.

LB

EA.

LB

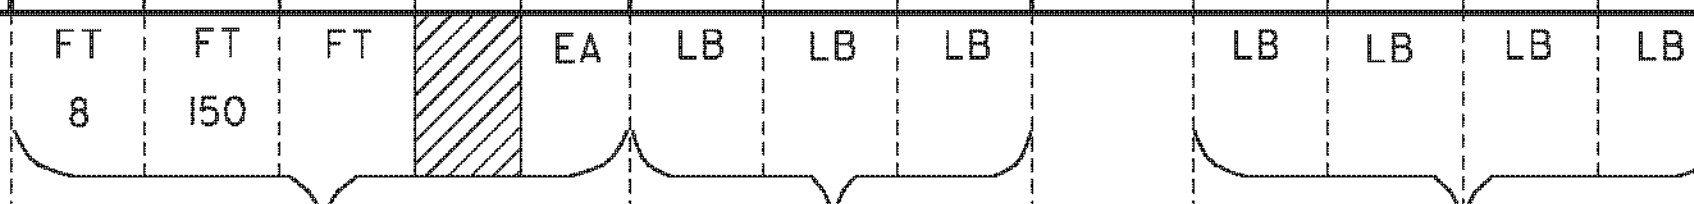

PROJECT NAME: PUTNEY-WESTMINSTER  
PROJECT NUMBER: STP 2946(1)

FILE NAME: zllc344tsdet.dgn  
PROJECT LEADER: P. SHEDD  
DESIGNED BY: N. LEMAY  
TRAFFIC SIGN SUMMARY SHEET #14

PLOT DATE: 12/10/2013  
DRAWN BY: S. GOODWIN  
CHECKED BY: P. SHEDD  
SHEET 121 OF 138