

# STATE OF VERMONT AGENCY OF TRANSPORTATION




## PROPOSED IMPROVEMENT CITY OF SOUTH BURLINGTON AND TOWN OF WILLISTON COUNTY OF CHITTENDEN U.S. ROUTE 2 (PRINCIPAL ARTERIAL) (NHS)

BEGINNING IN THE CITY OF SOUTH BURLINGTON ON U.S. ROUTE 2 AT STA. 120+54.24 (MM 2.283) AND EXTENDING EASTERLY ALONG U.S. ROUTE 2 FOR A DISTANCE OF 10,618.51 FEET (2.011 MILES) TO WILLISTON STA. 73+16.75 (MM 1.386). RESUMING AT WILLISTON STA. 76+11.03 (MM 1.441) AND EXTENDING EASTERLY ALONG U.S. ROUTE 2 FOR A DISTANCE OF 625.77 FEET (0.119 MILE) TO WILLISTON STA. 82+36.80 (MM 1.560)

WORK TO BE PERFORMED UNDER THIS PROJECT INCLUDES COLD PLANING, CONCRETE PAVEMENT REMOVAL, BASE COURSE, INTERMEDIATE COURSES AND WEARING COURSE, CORRECTING SUPERELEVATION DEFICIENCIES, NEW PAVEMENT MARKINGS, GUARDRAIL, SIGNS AND OTHER HIGHWAY RELATED ITEMS.

PROJECT DATA:	LENGTH (FEET)	LENGTH (MILES)
<b>TOWN OF SOUTH BURLINGTON</b>		
U.S. ROUTE 2		
STA. 120+54.24 TO STA. 153+56.00	3,301.76	0.625
MM 2.283 TO MM 2.908		
<b>TOWN OF WILLISTON</b>		
U.S. ROUTE 2		
STA. 0+00.00 TO STA. 73+16.75	7,316.75	1.386
MM 0.000 TO MM 1.386		
STA. 76+11.03 TO STA. 82+36.80	625.77	0.119
MM 1.441 TO MM 1.560		
<b>TOTAL LENGTH OF PROJECT:</b>	<b>11,244.280</b>	<b>2.130</b>
<b>TOTAL LENGTH OF ROADWAY:</b>	<b>11,538.56</b>	<b>2.185</b>

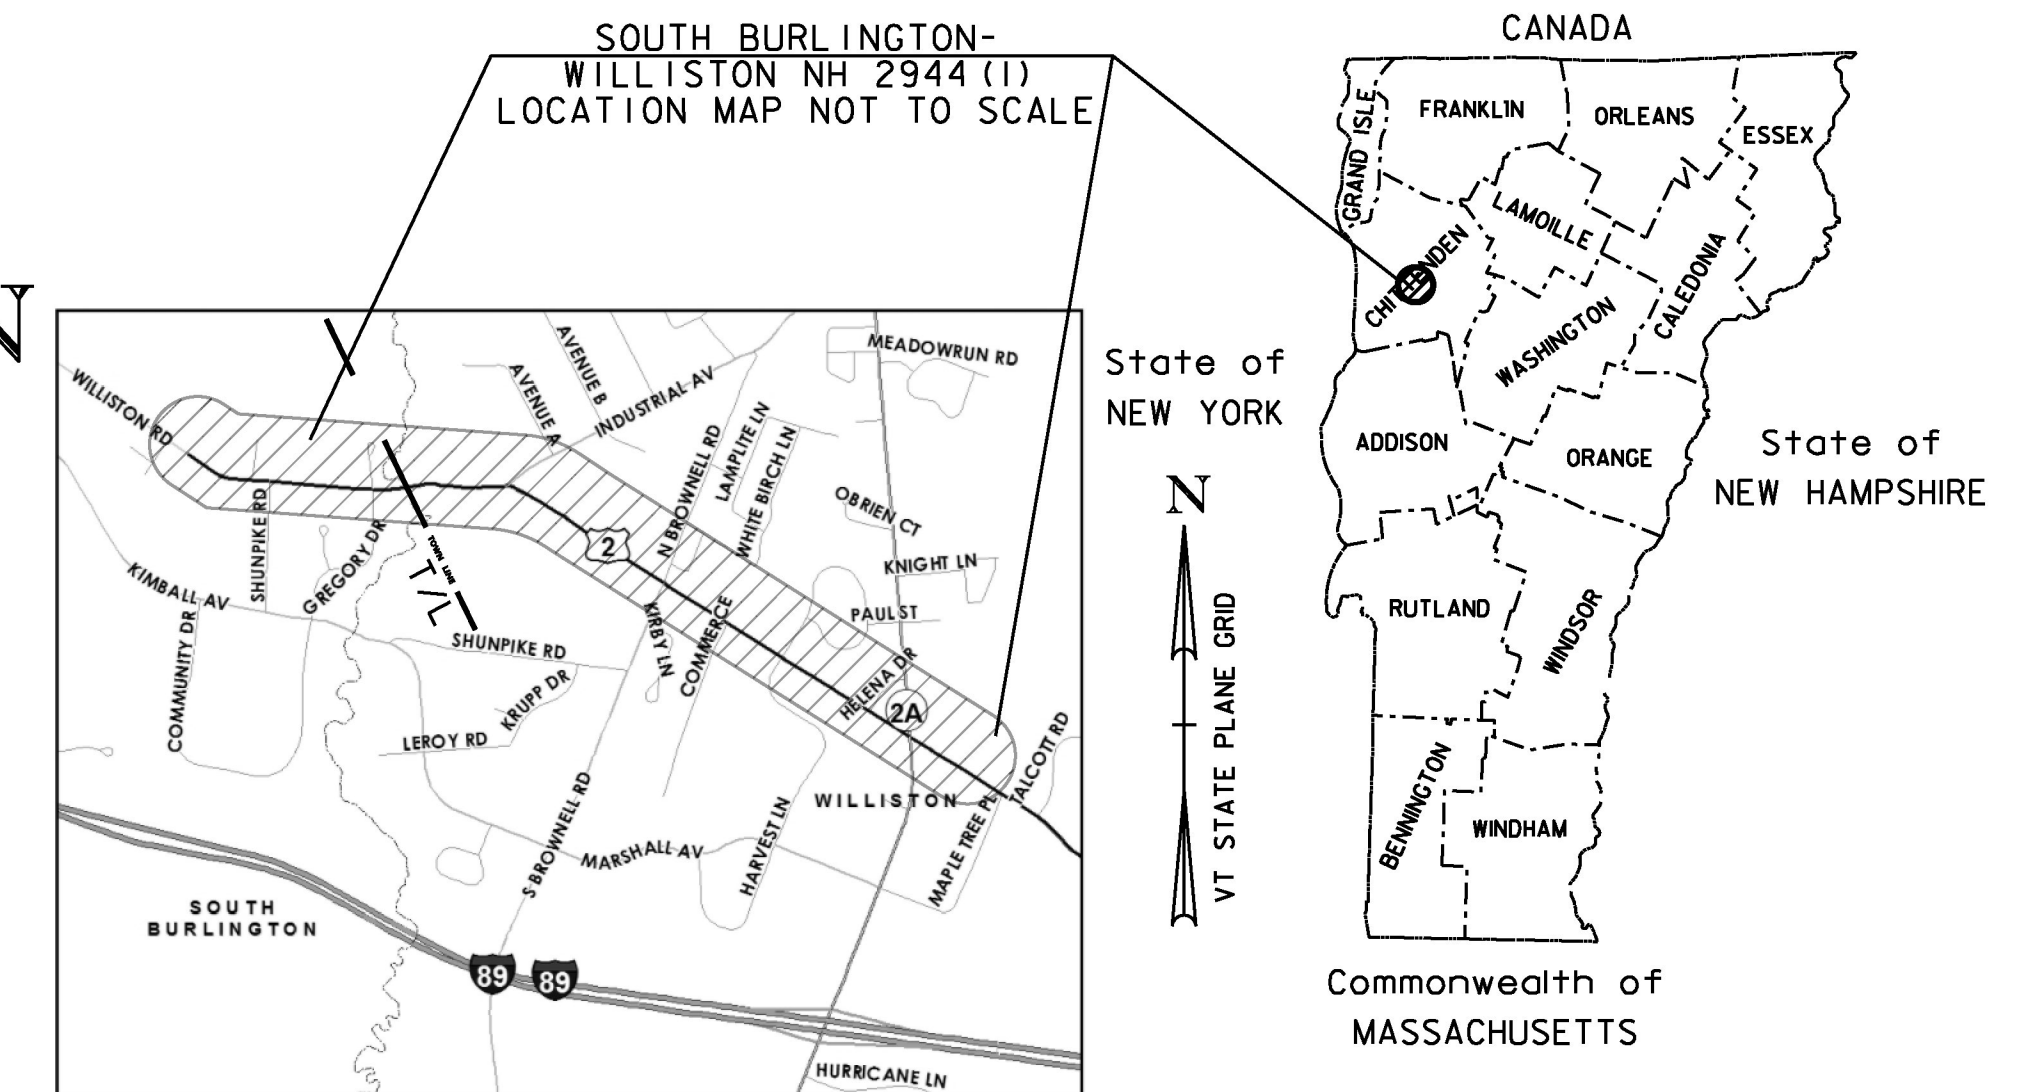

STA. 76+11.03 (MM 1.441)  
RESUME SOUTH BURLINGTON-WILLISTON  
NH 2944 (1)

U.S. ROUTE 2 WILLISTON  
STA. 82+36.80 (MM 1.560)  
END NH 2944 (1)

U.S. ROUTE 2 P.O.T. STA. 74+46.17 =  
VT ROUTE 2A P.O.C. STA. 196+46.74



U.S. ROUTE 2 SOUTH BURLINGTON  
STA. 120+54.24 (MM 2.283)  
BEGIN NH 2944 (1)

CONSTRUCTION IS TO BE CARRIED ON IN ACCORDANCE WITH THESE PLANS AND THE STANDARD SPECIFICATIONS FOR CONSTRUCTION DATED 2011 AS APPROVED BY THE FEDERAL HIGHWAY ADMINISTRATION ON JULY 20, 2011 FOR USE ON THIS PROJECT, INCLUDING ALL SUBSEQUENT REVISIONS AND SUCH REVISED SPECIFICATIONS AND SPECIAL PROVISIONS AS ARE INCORPORATED IN THESE PLANS.

QUALITY ASSURANCE PROGRAM : LEVEL I

SURVEYED BY : VAOT  
SURVEYED DATE : 2013

DATUM  
VERTICAL NAVD 88 FT  
HORIZONTAL NAD 83(96)SFT

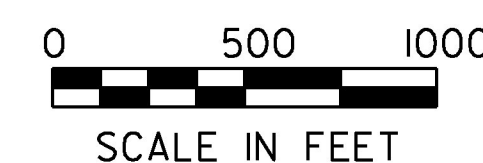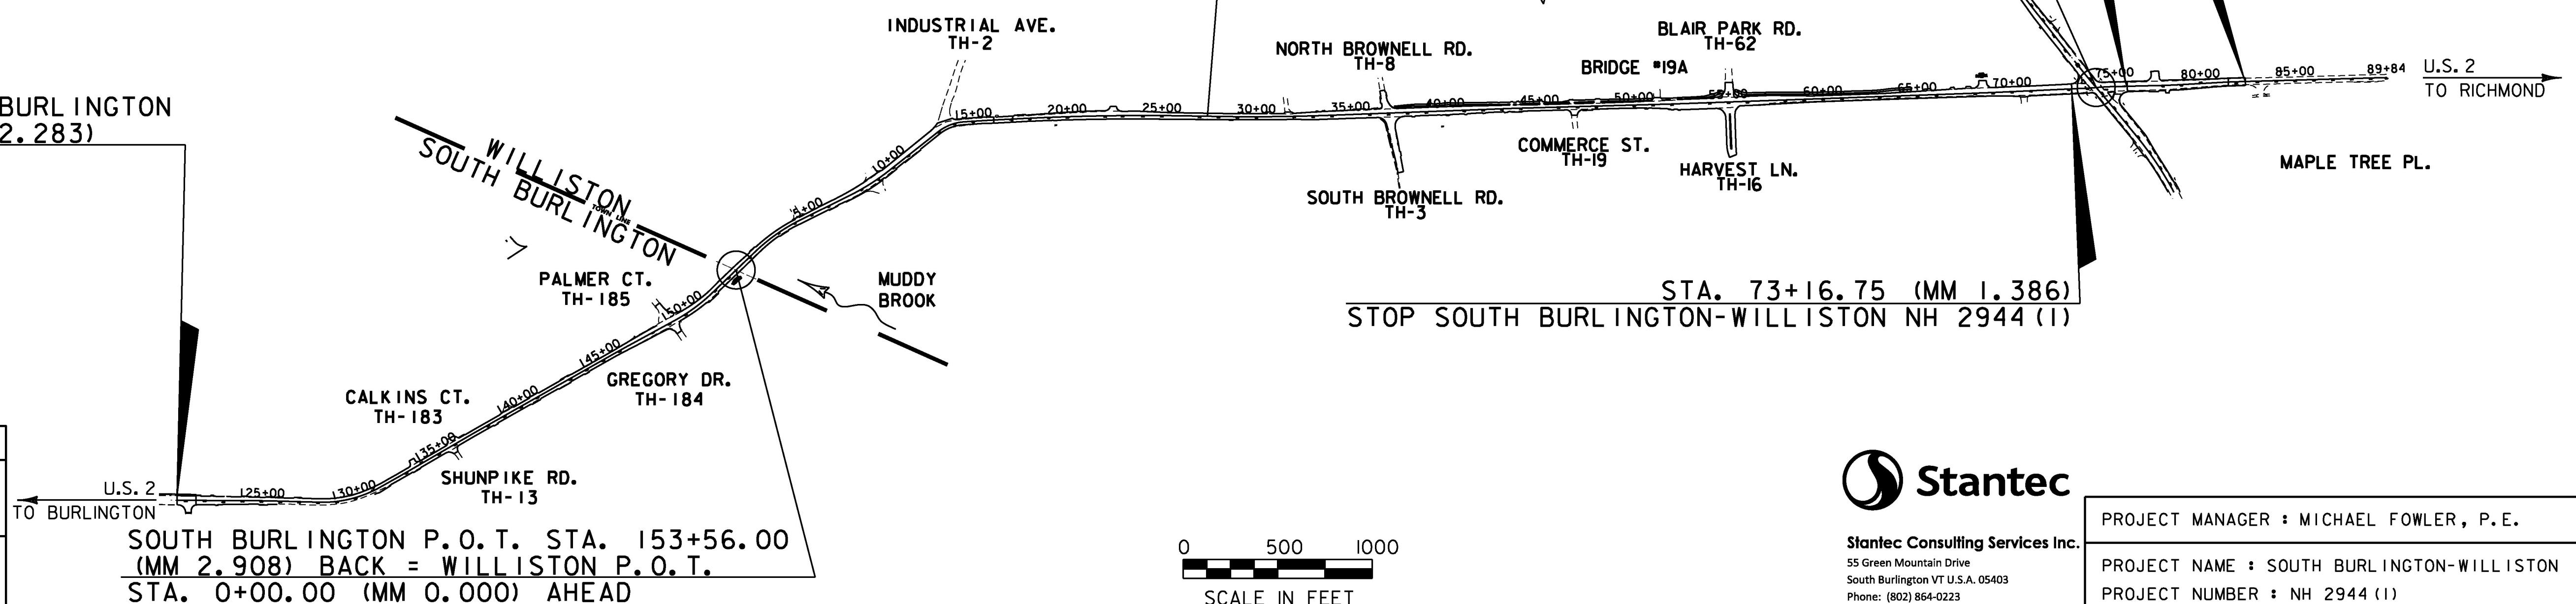

Stantec Consulting Services Inc.  
55 Green Mountain Drive  
South Burlington VT U.S.A. 05403  
Phone: (802) 864-0223  
Fax: (802) 864-0165  
www.stantec.com

PROJECT MANAGER : MICHAEL FOWLER, P.E.  
PROJECT NAME : SOUTH BURLINGTON-WILLISTON  
PROJECT NUMBER : NH 2944 (1)  
SHEET 10 OF 249 SHEETS